


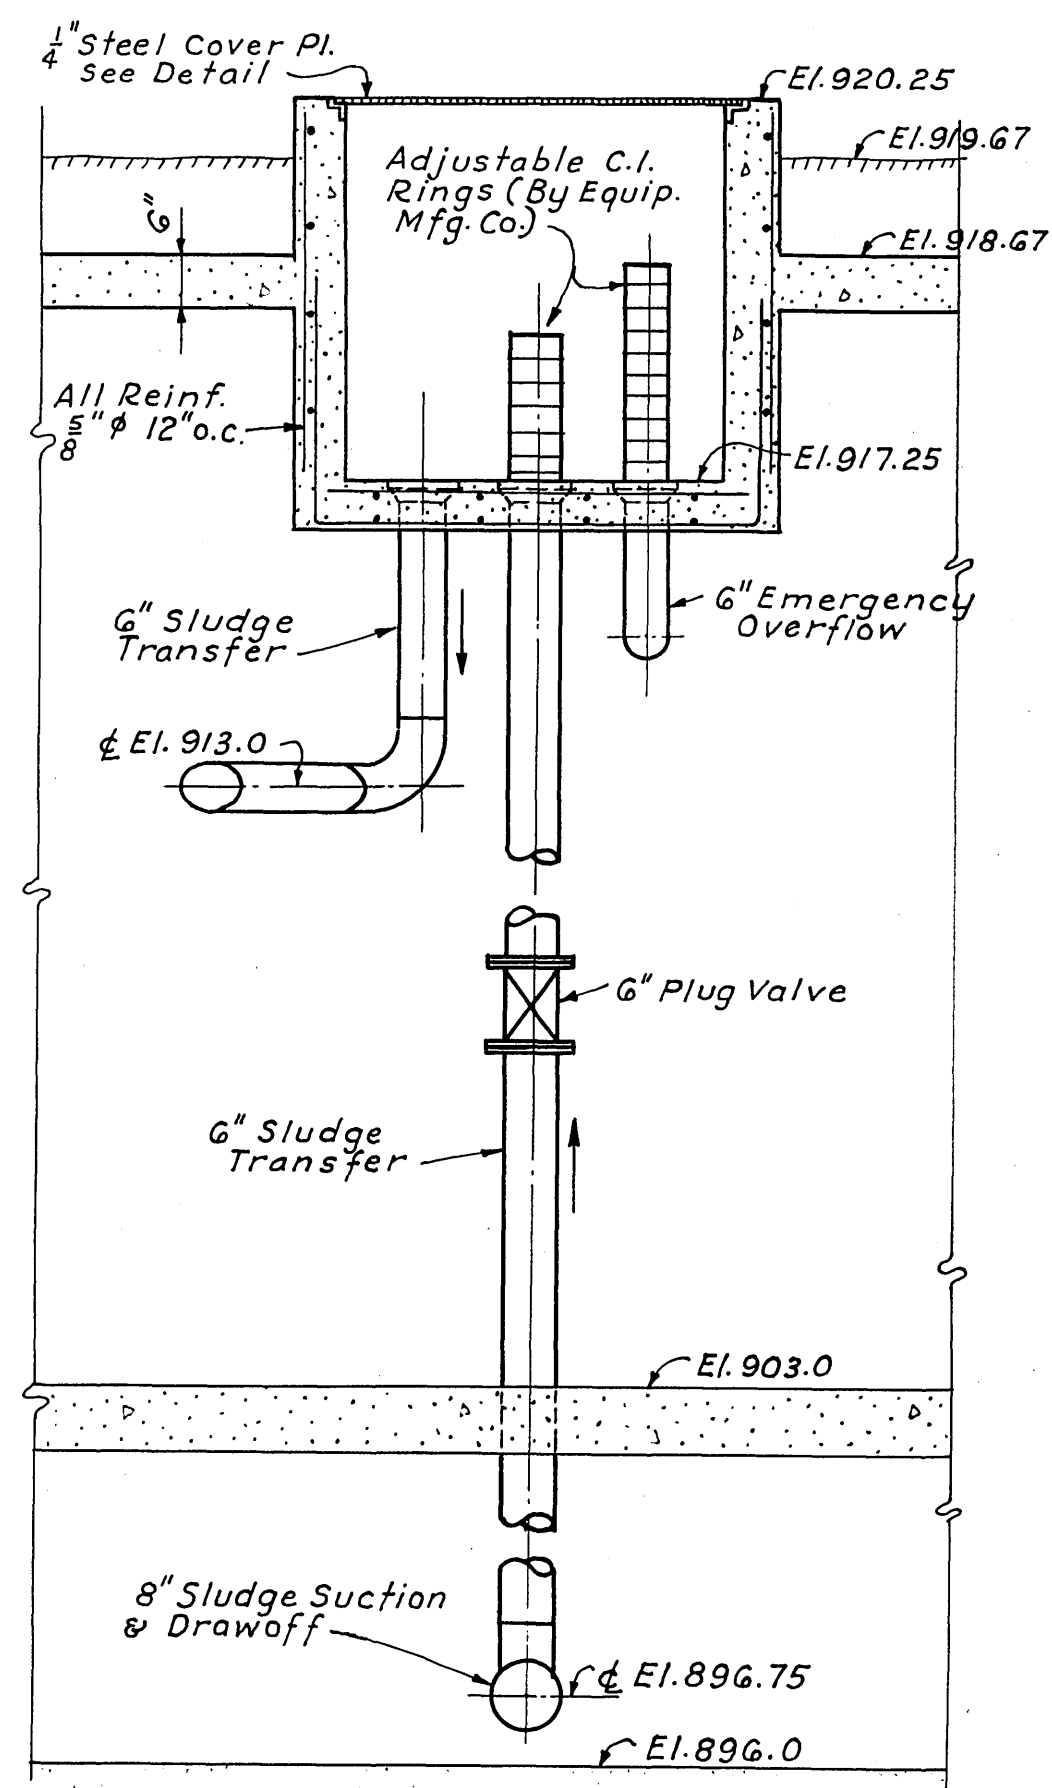
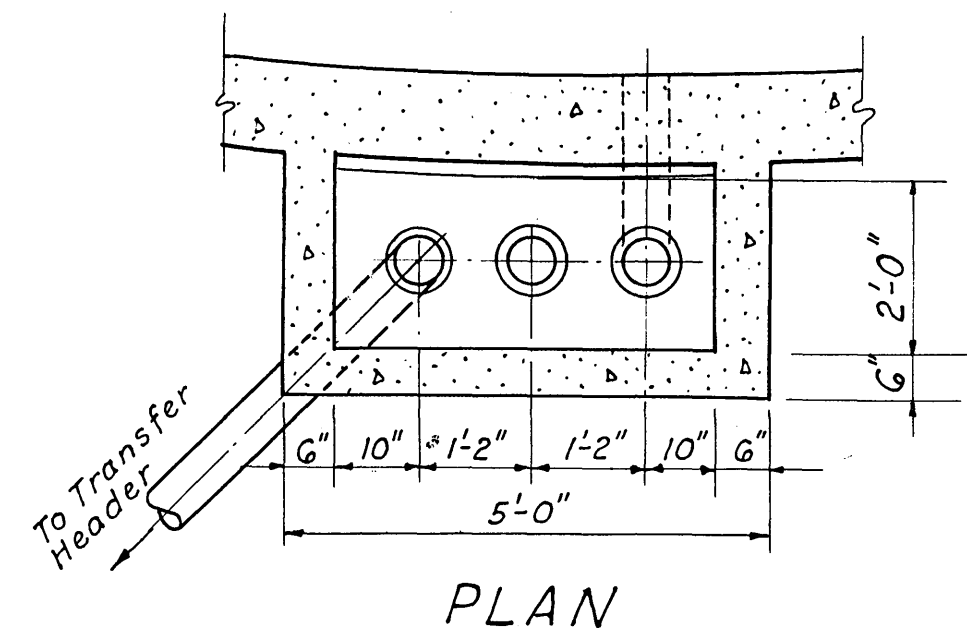
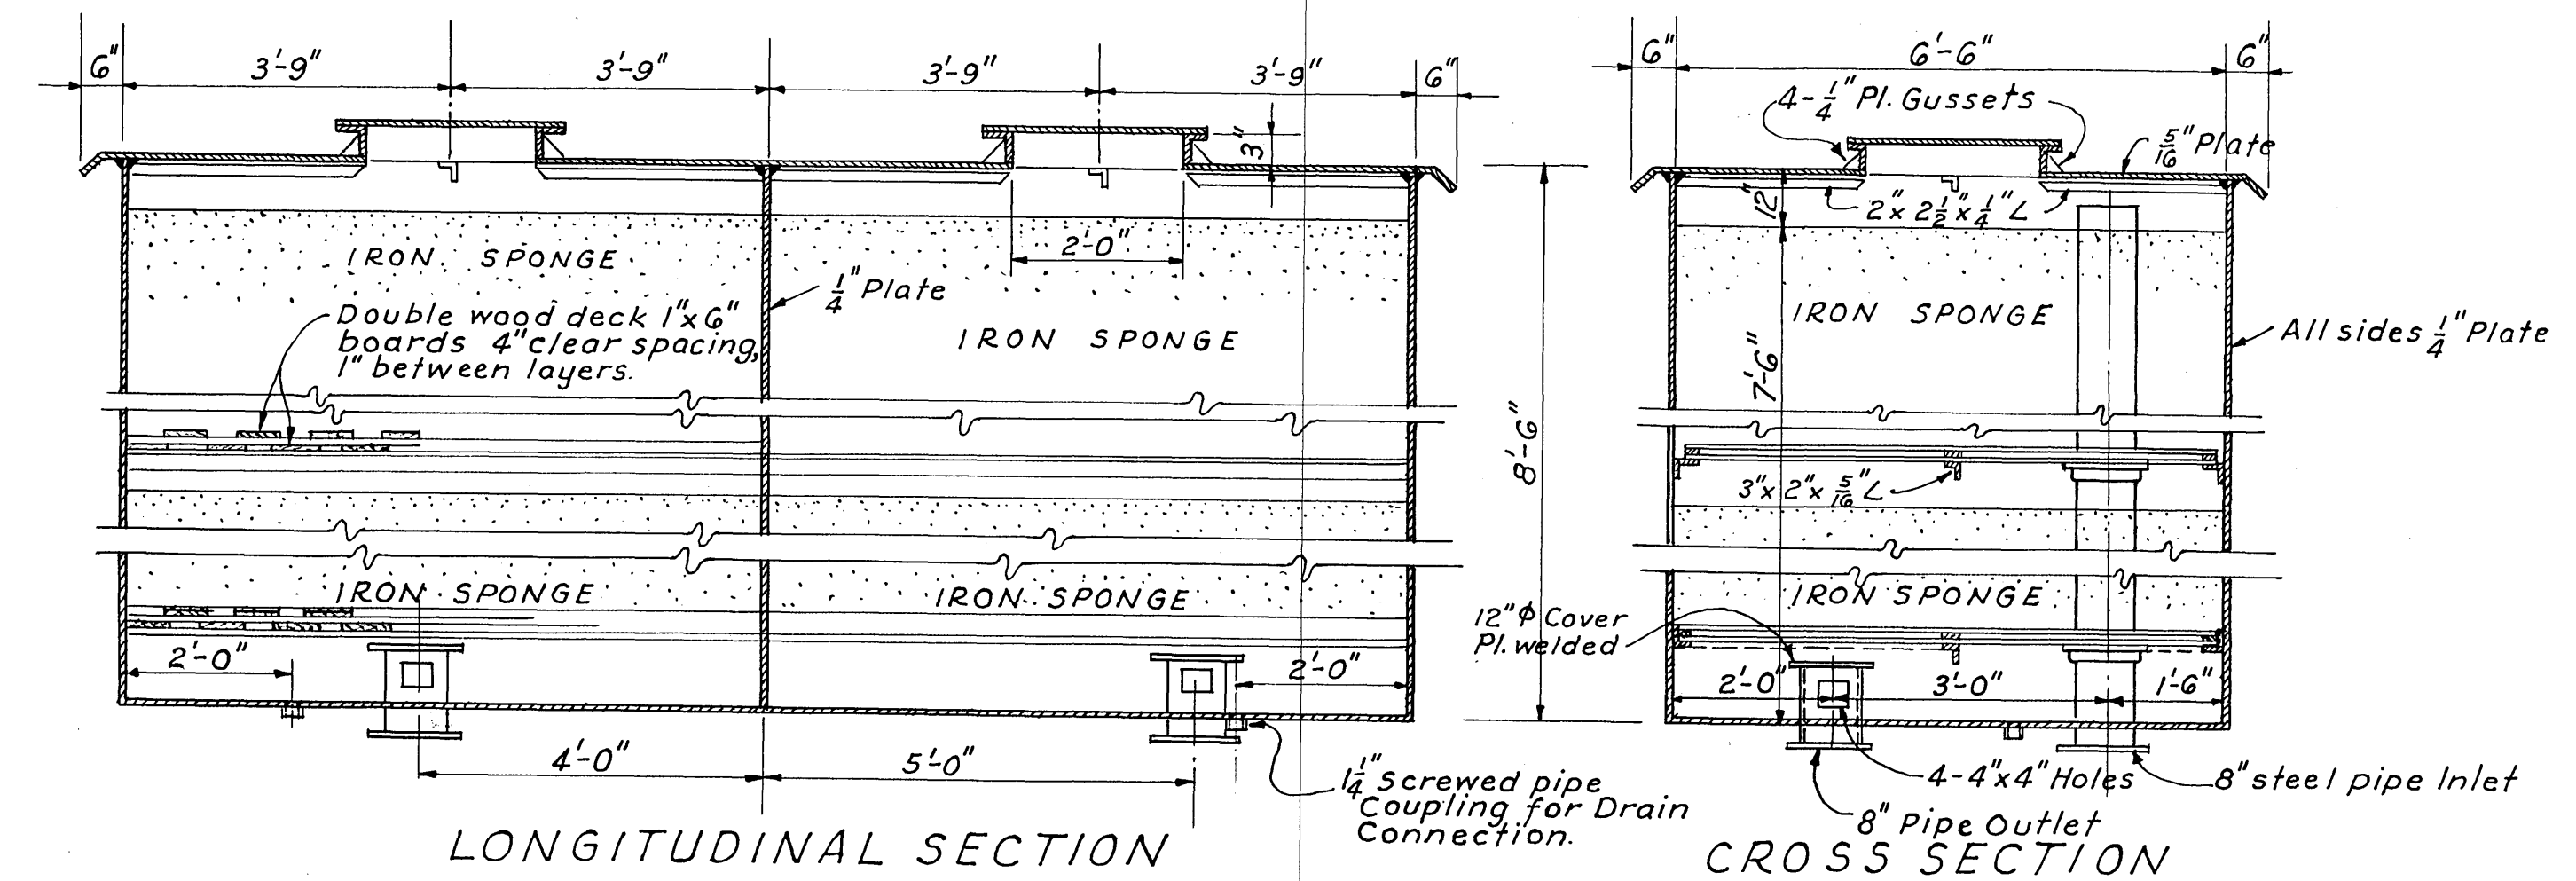
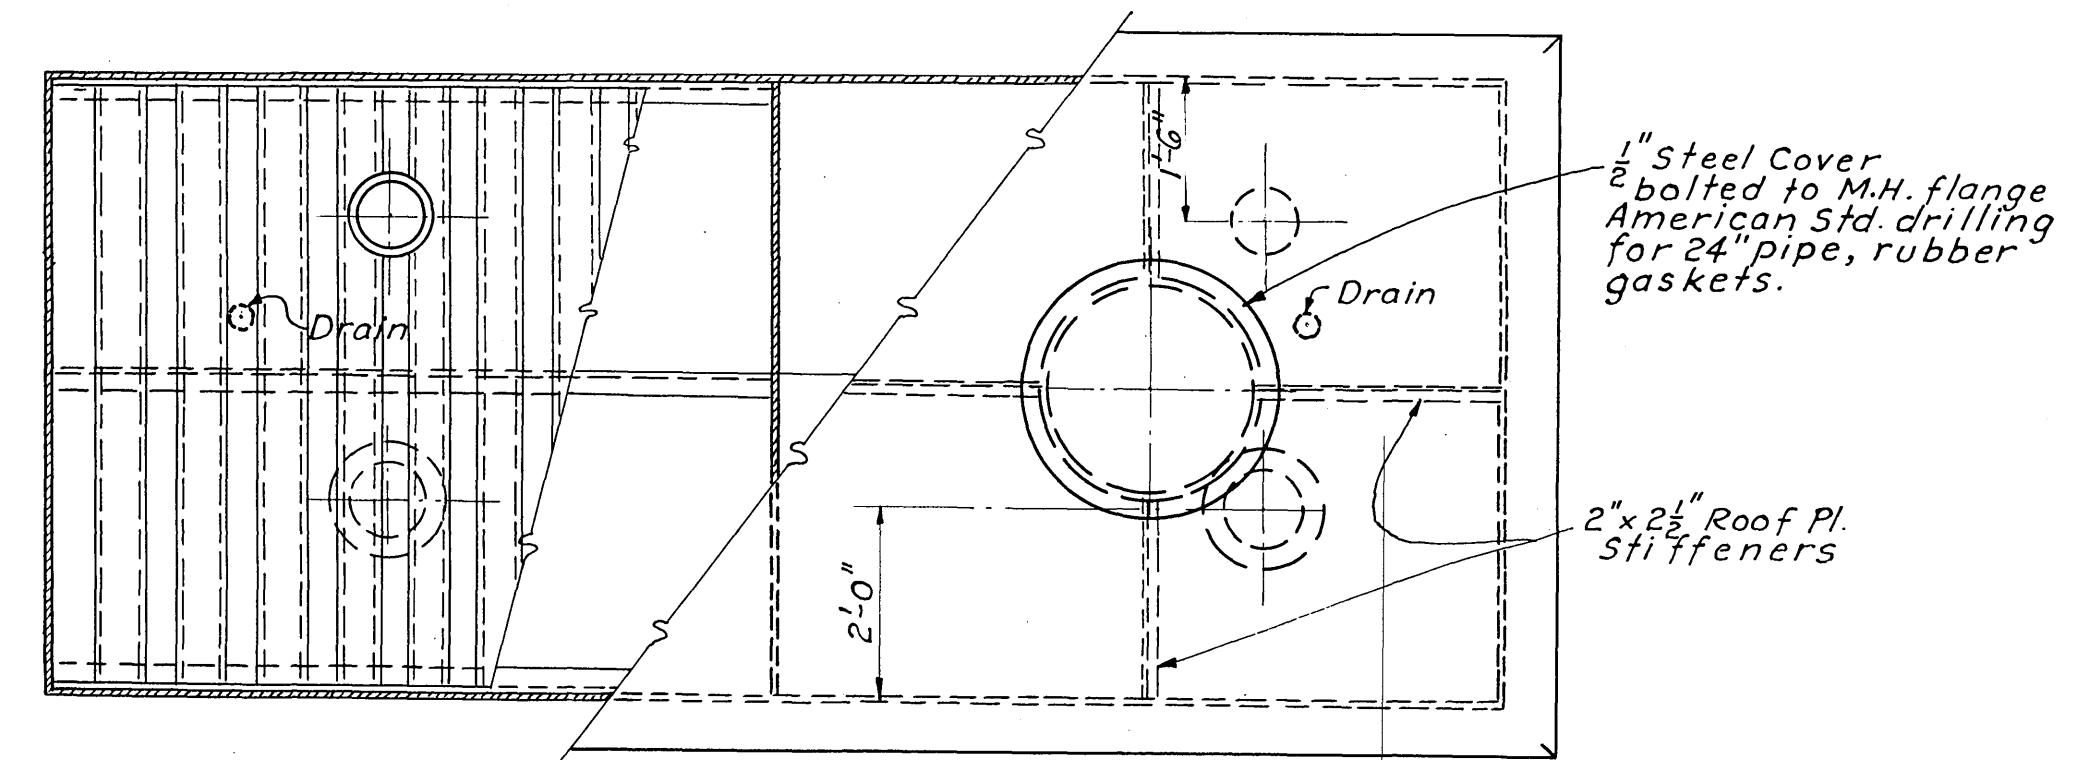
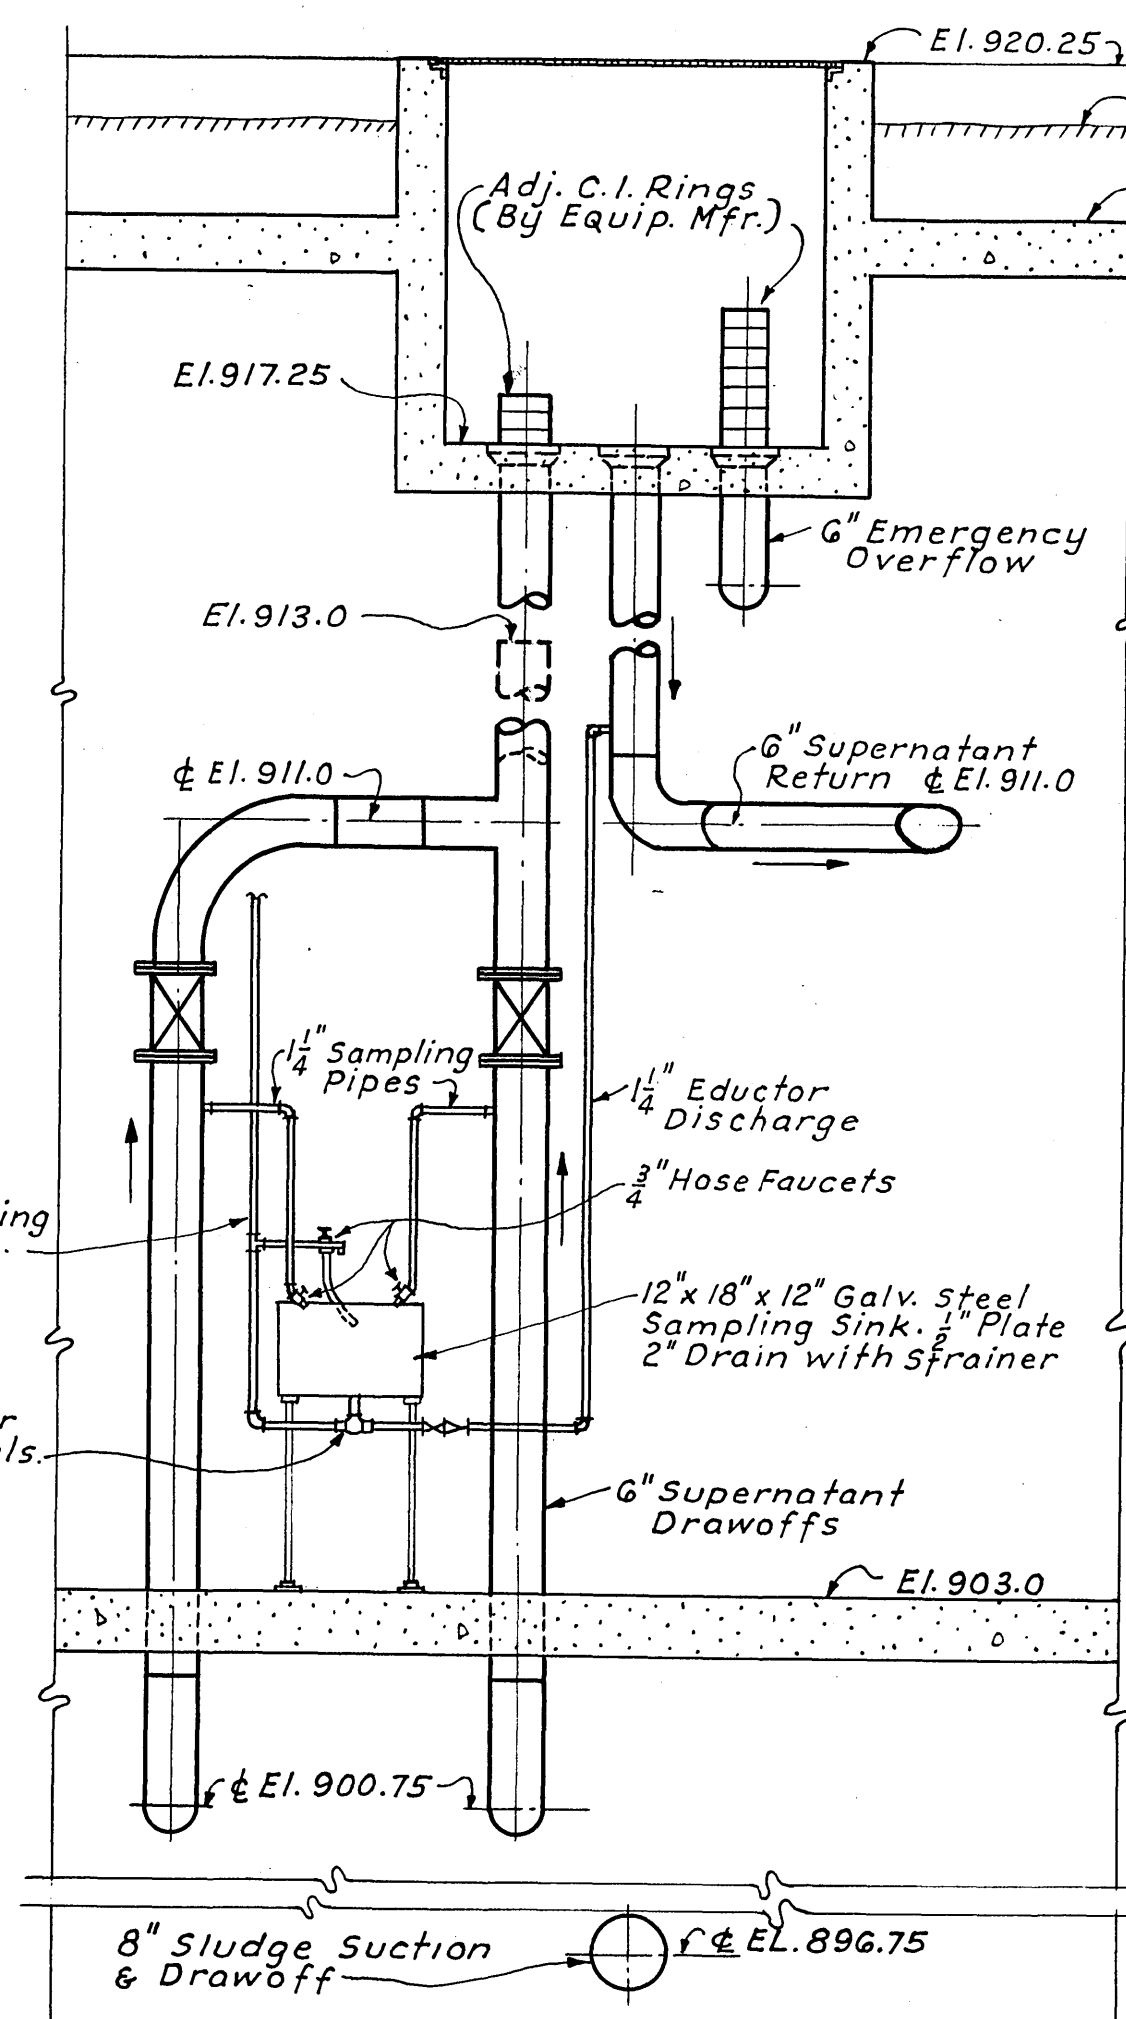


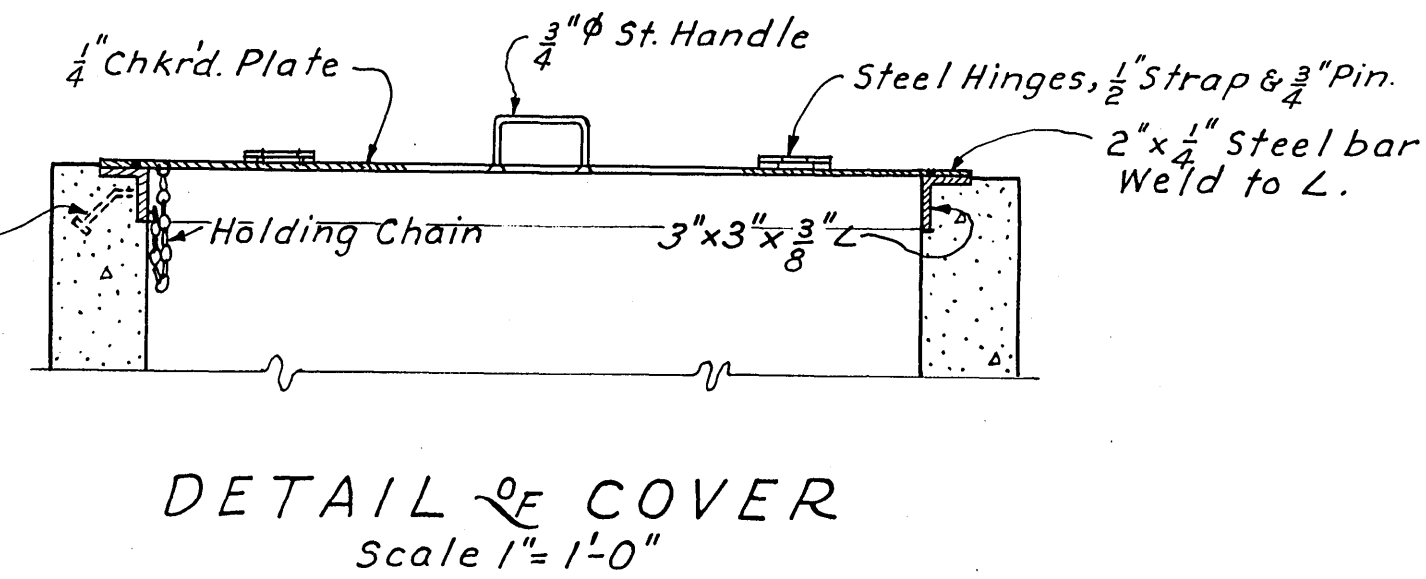

OVERFLOW BOX DETAILS FOR
PRIMARY DIGESTERS ALTS. A & B
Scale: $\frac{1}{2}$ " = 1'-0"

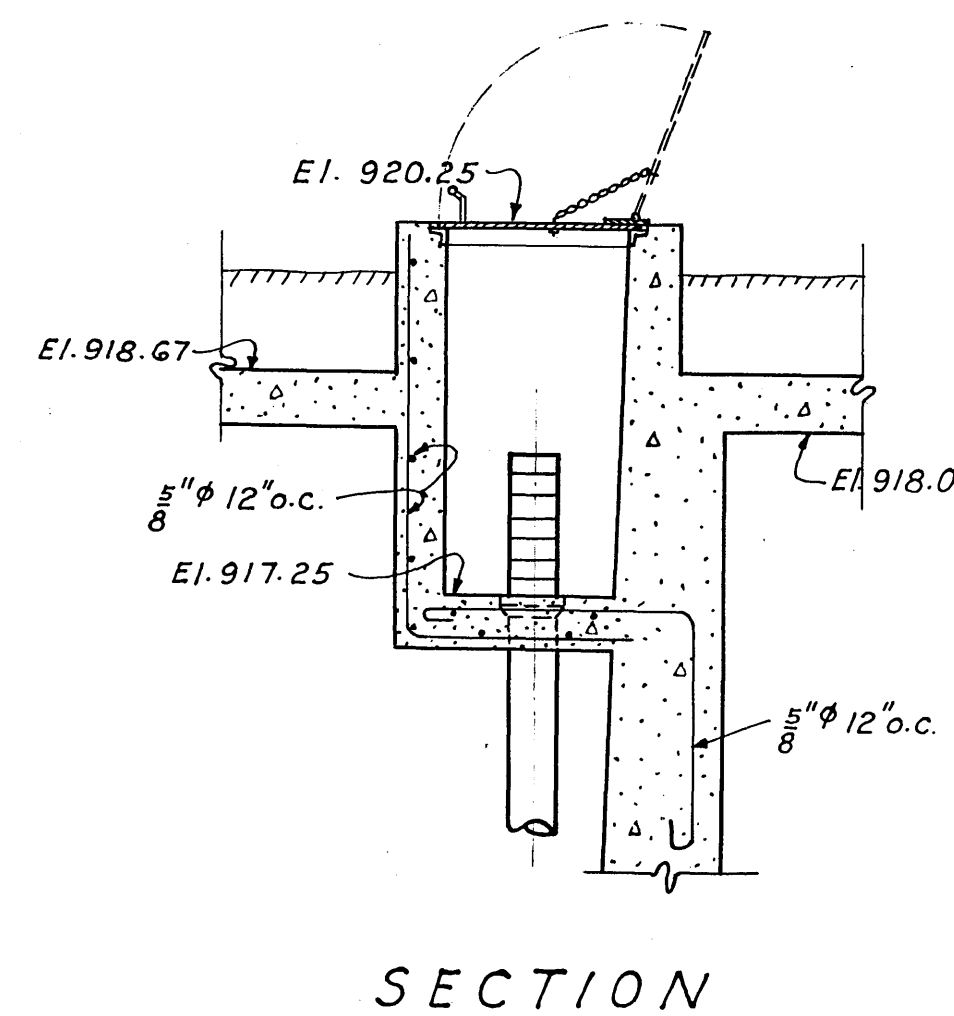

NOTE: Gas Purifier shall be all welded gas tight construction. Paint one shop coat red lead, 2 field coats "Inertol" or equal.

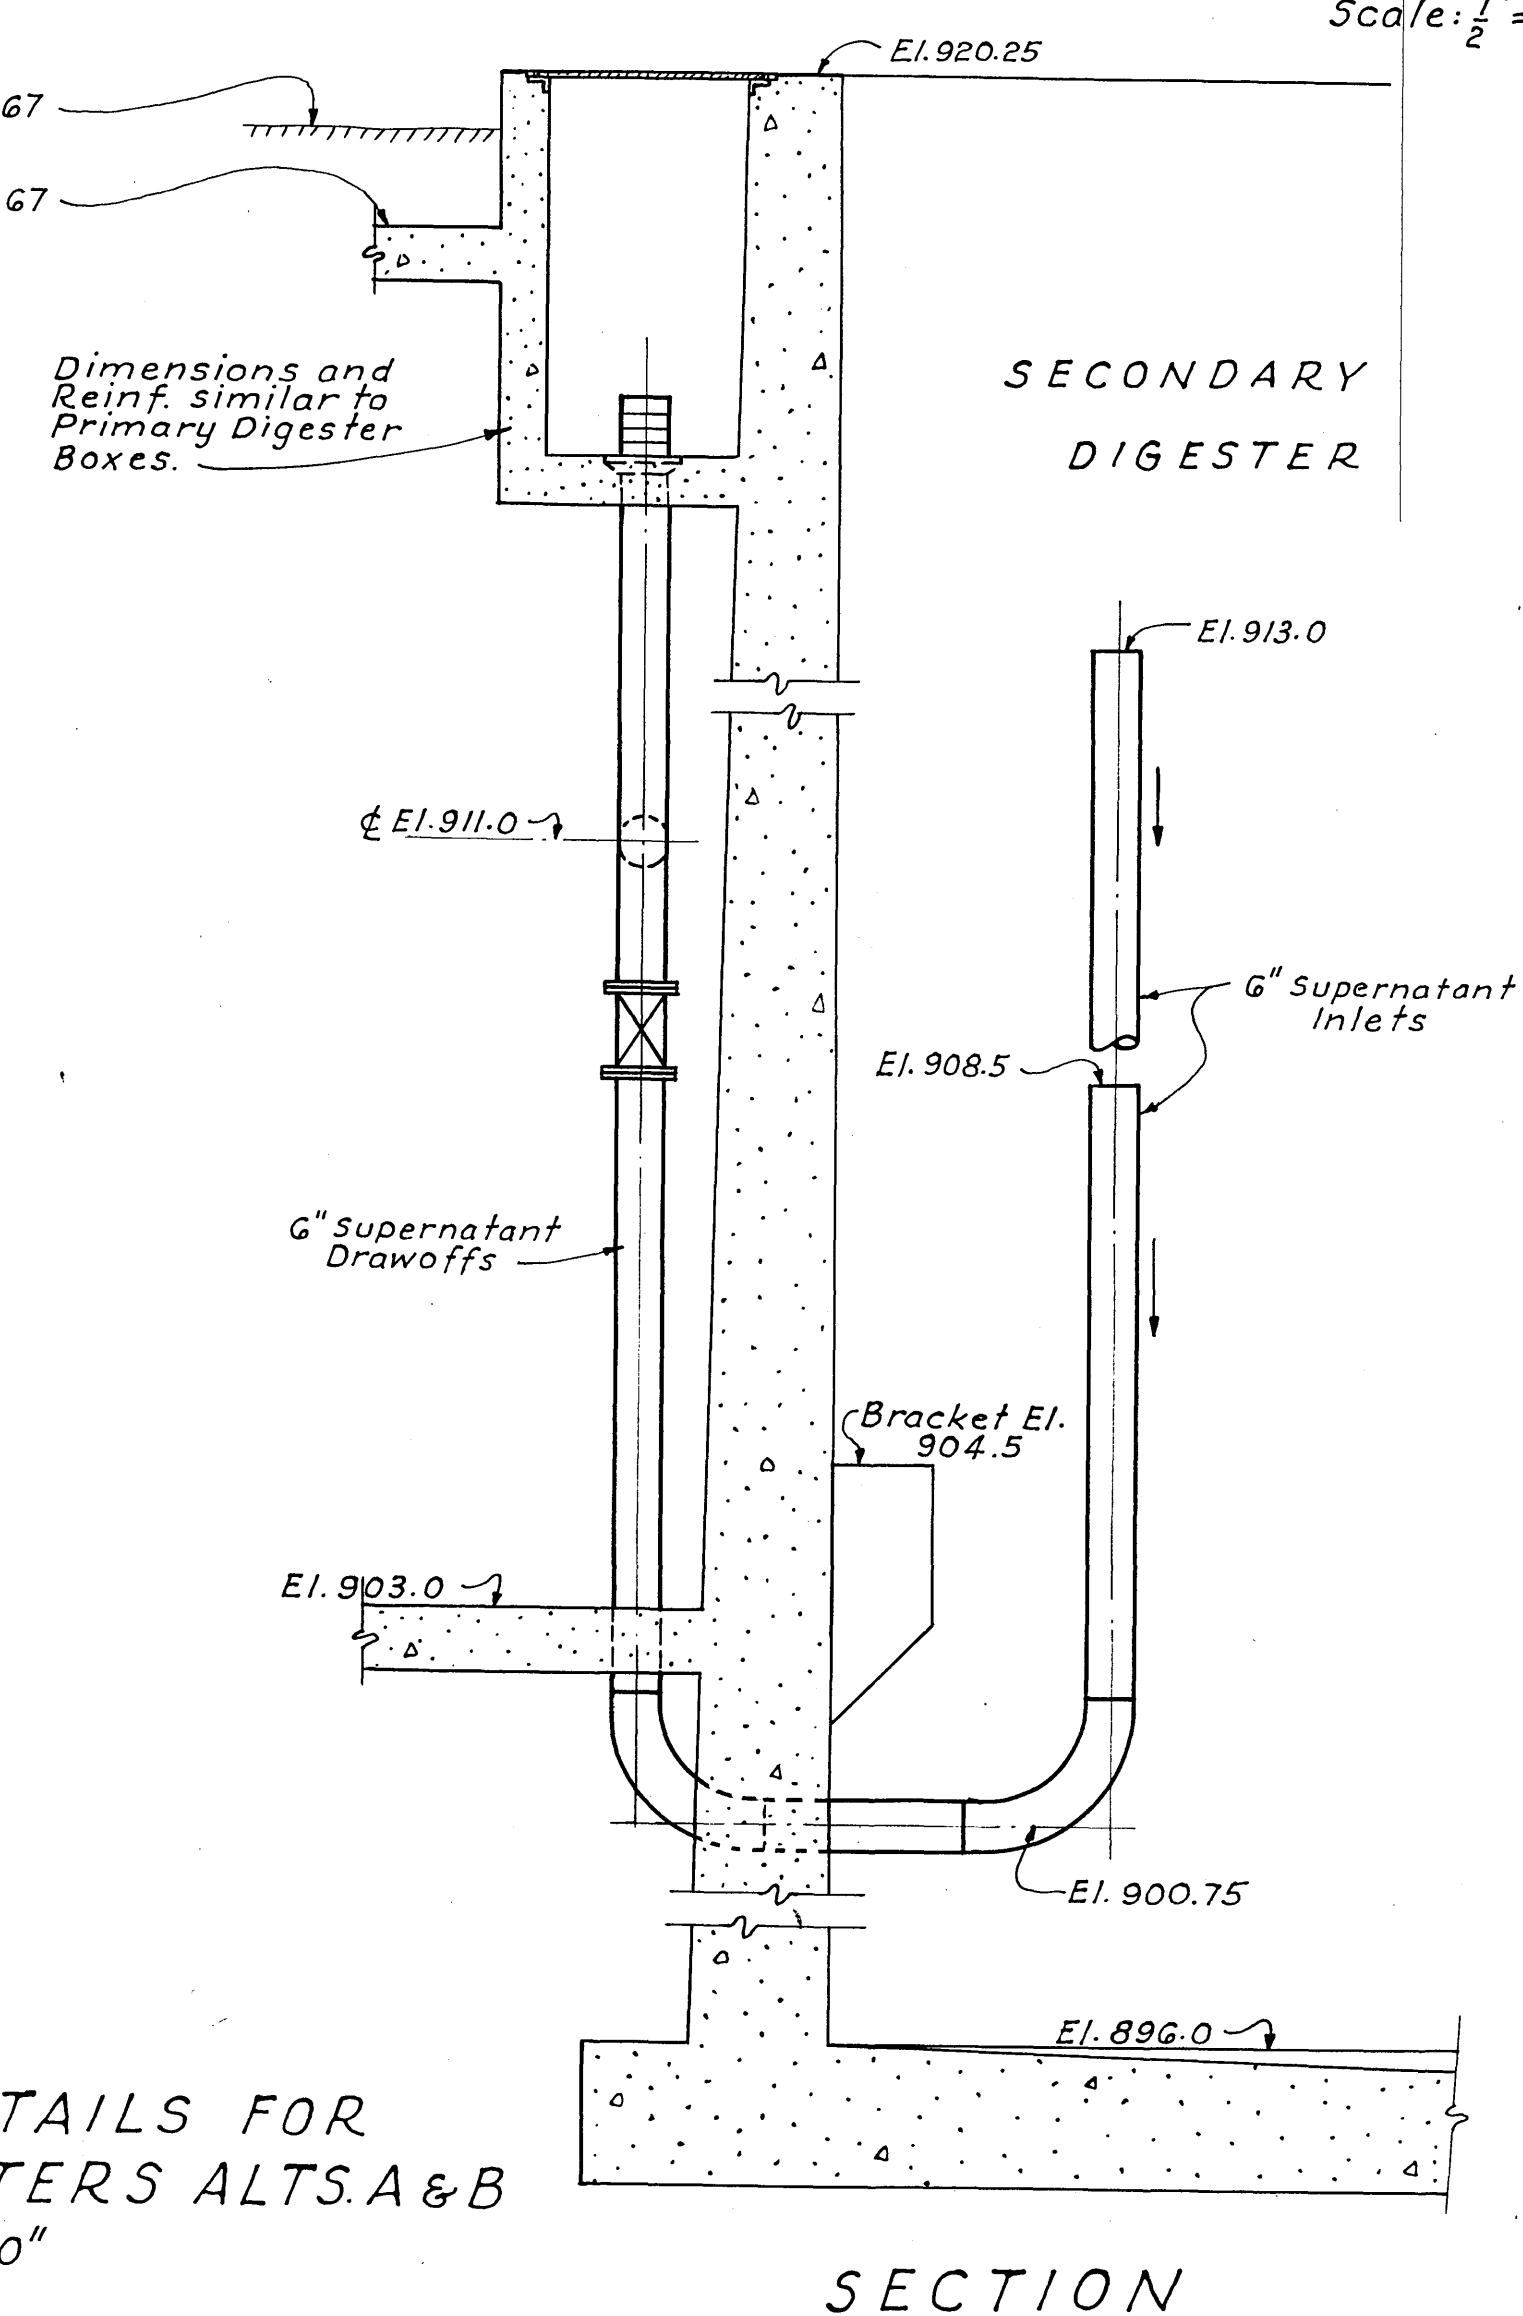

SANITARY SEWER PROJECT No. 3 - 1950

ALVORD, BURDICK & HOWSON ENGINEERS
CHICAGO, ILL. MATTEN & MATTEN ENGINEERS
ROANOKE, VA.

SEWAGE TREATMENT PLANT
CITY OF ROANOKE, VIRGINIA
DIGESTION TANKS
MISCELLANEOUS DETAILS

DESIGNED	SCALE AS SHOWN	COM. NO.
DRAWN G.J.R.	DATE AUGUST, 1950	SHEET NO. 46
CHECKED G.J.R.		