


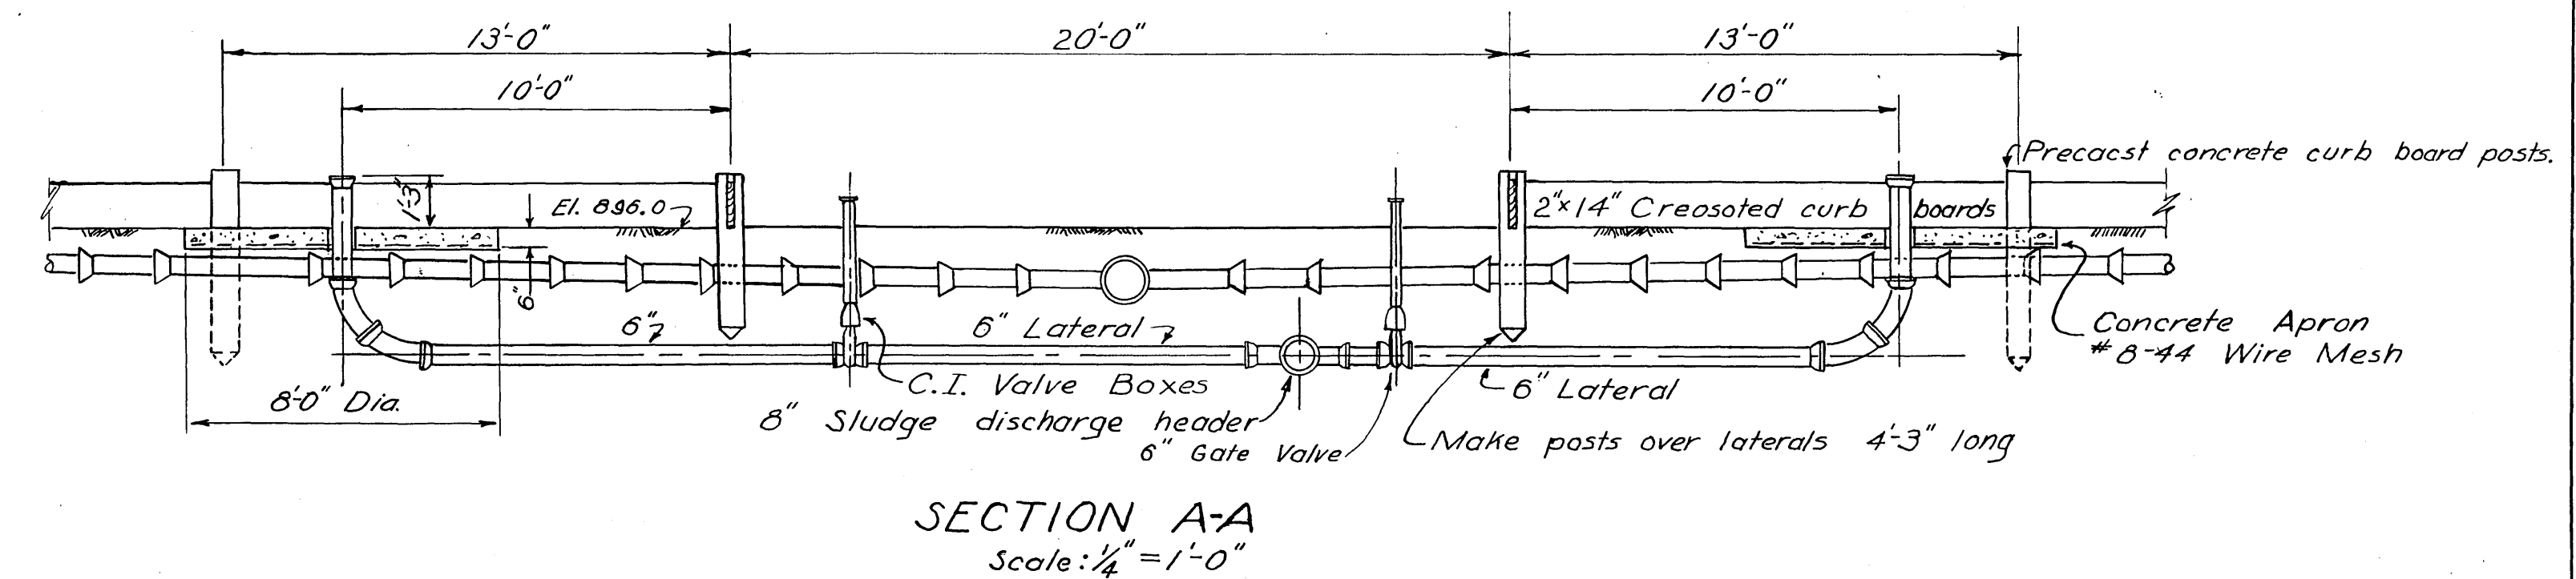
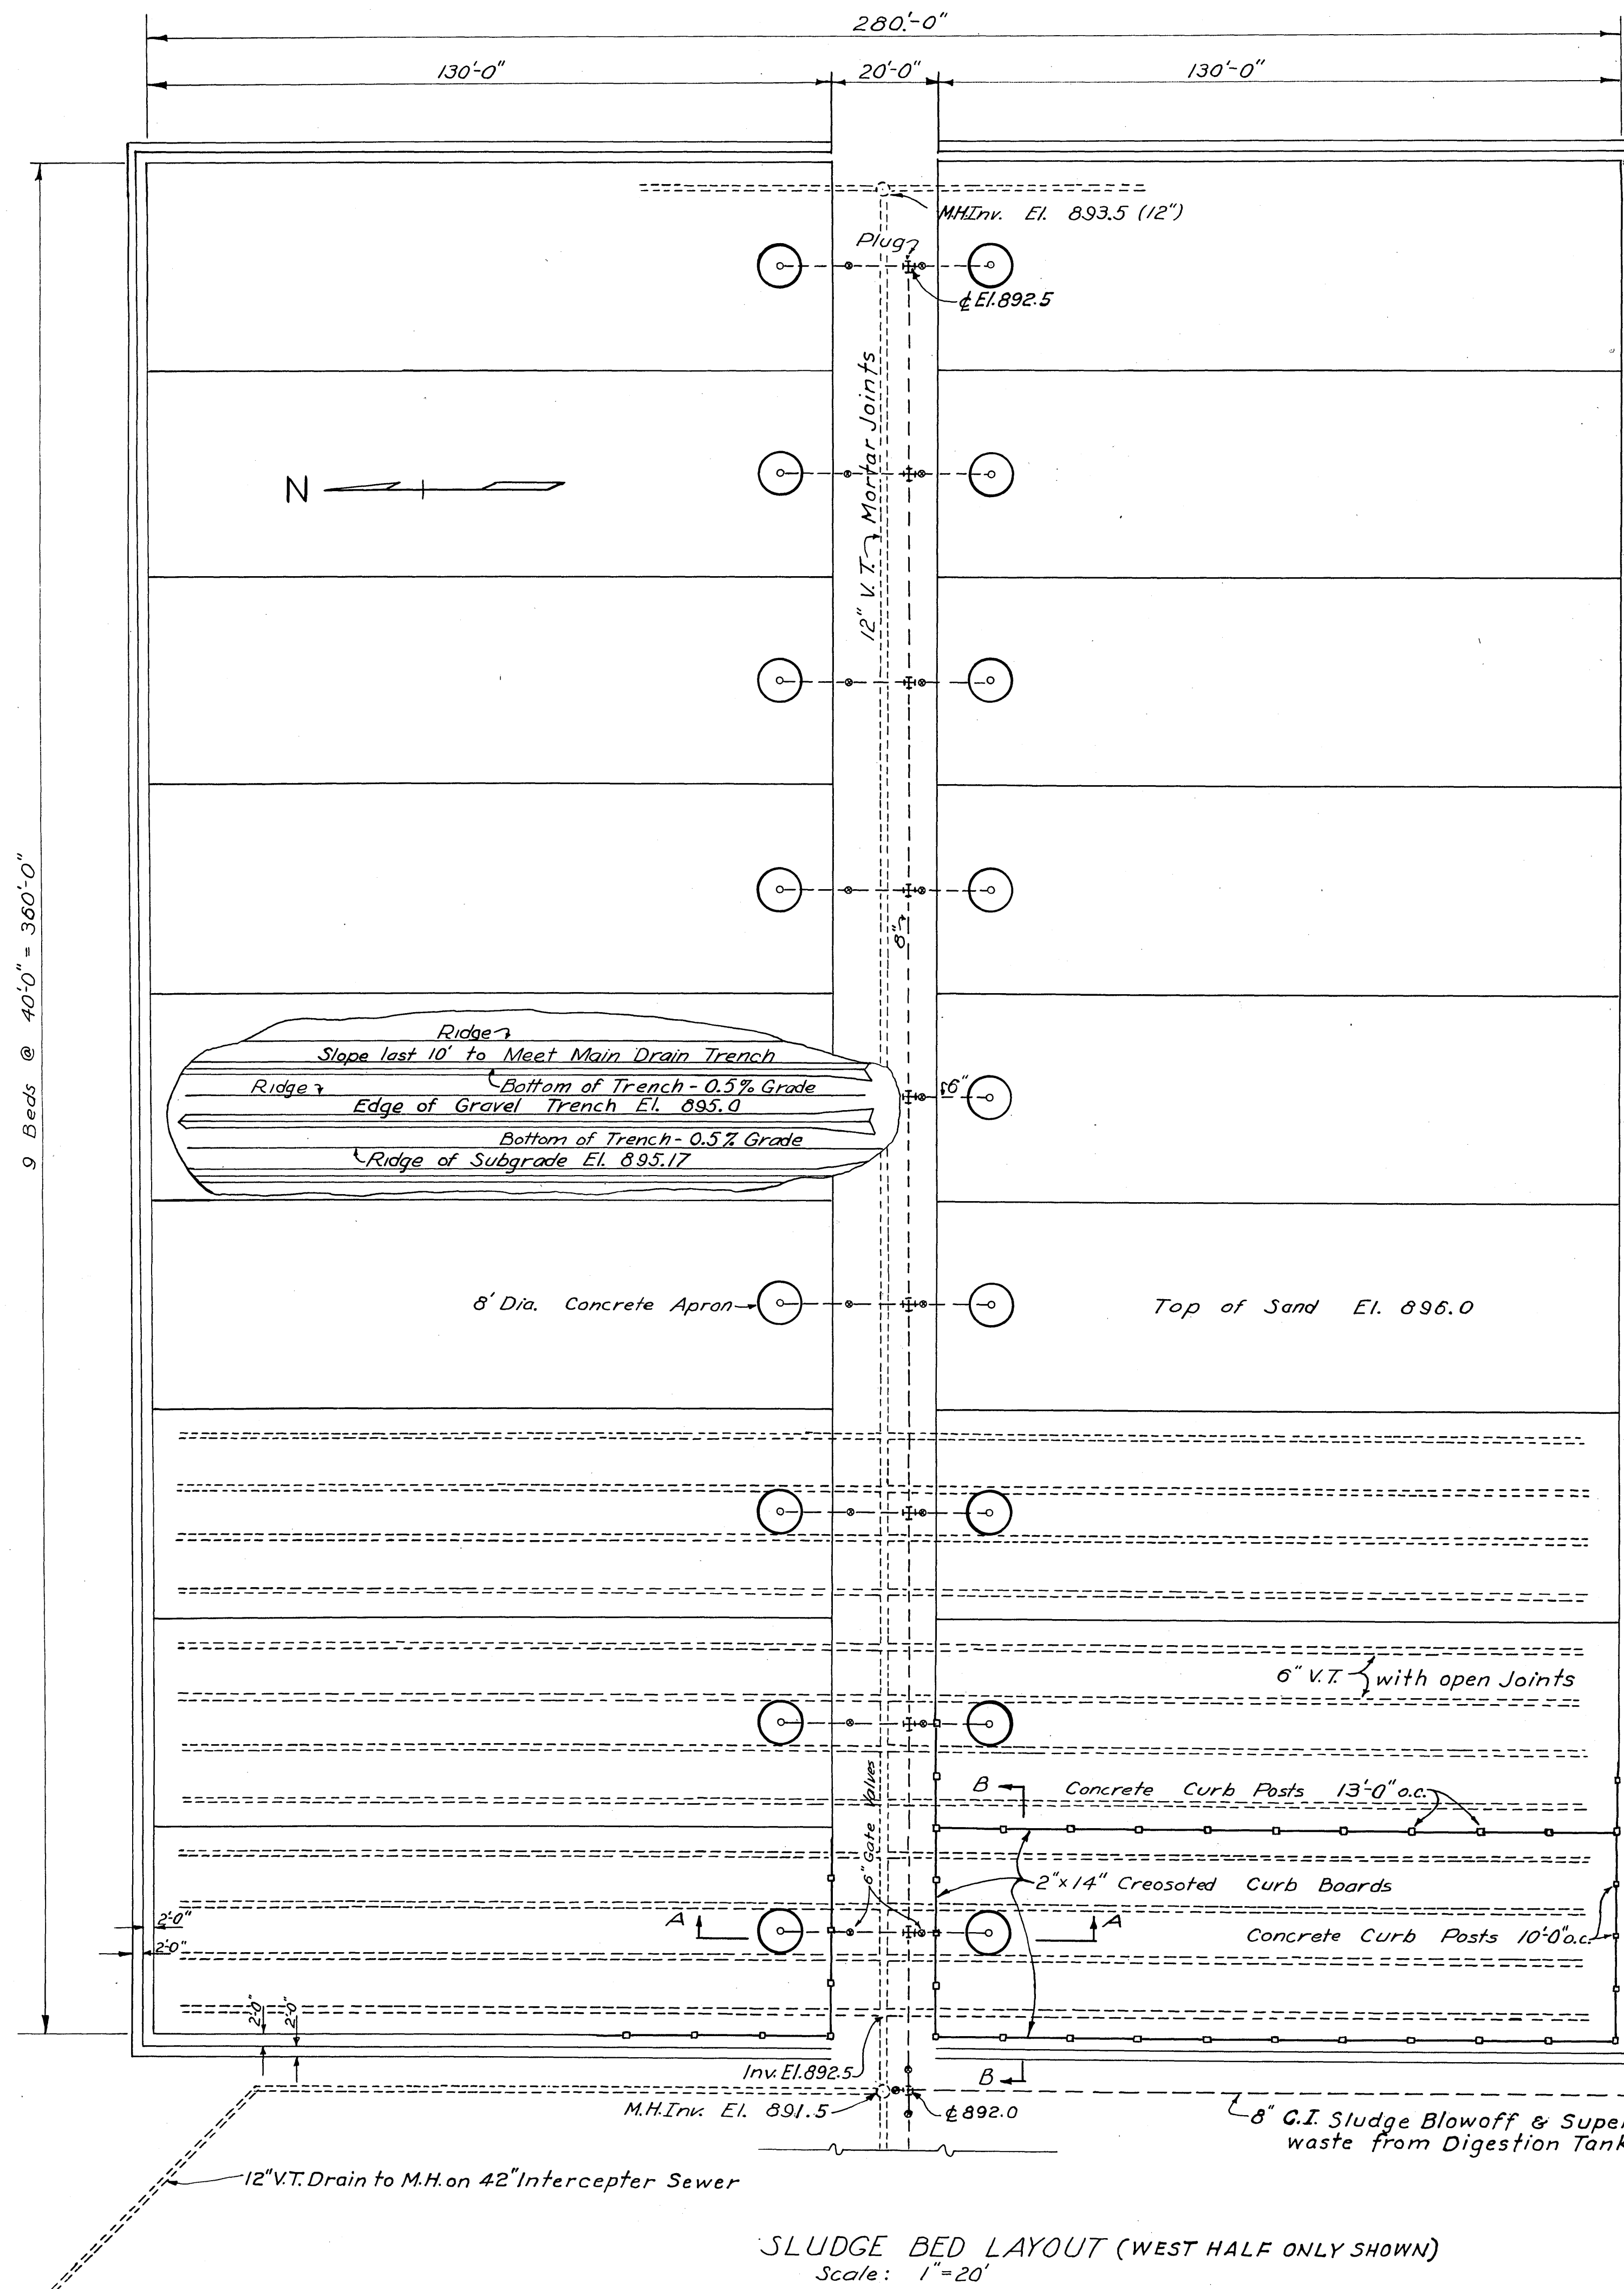
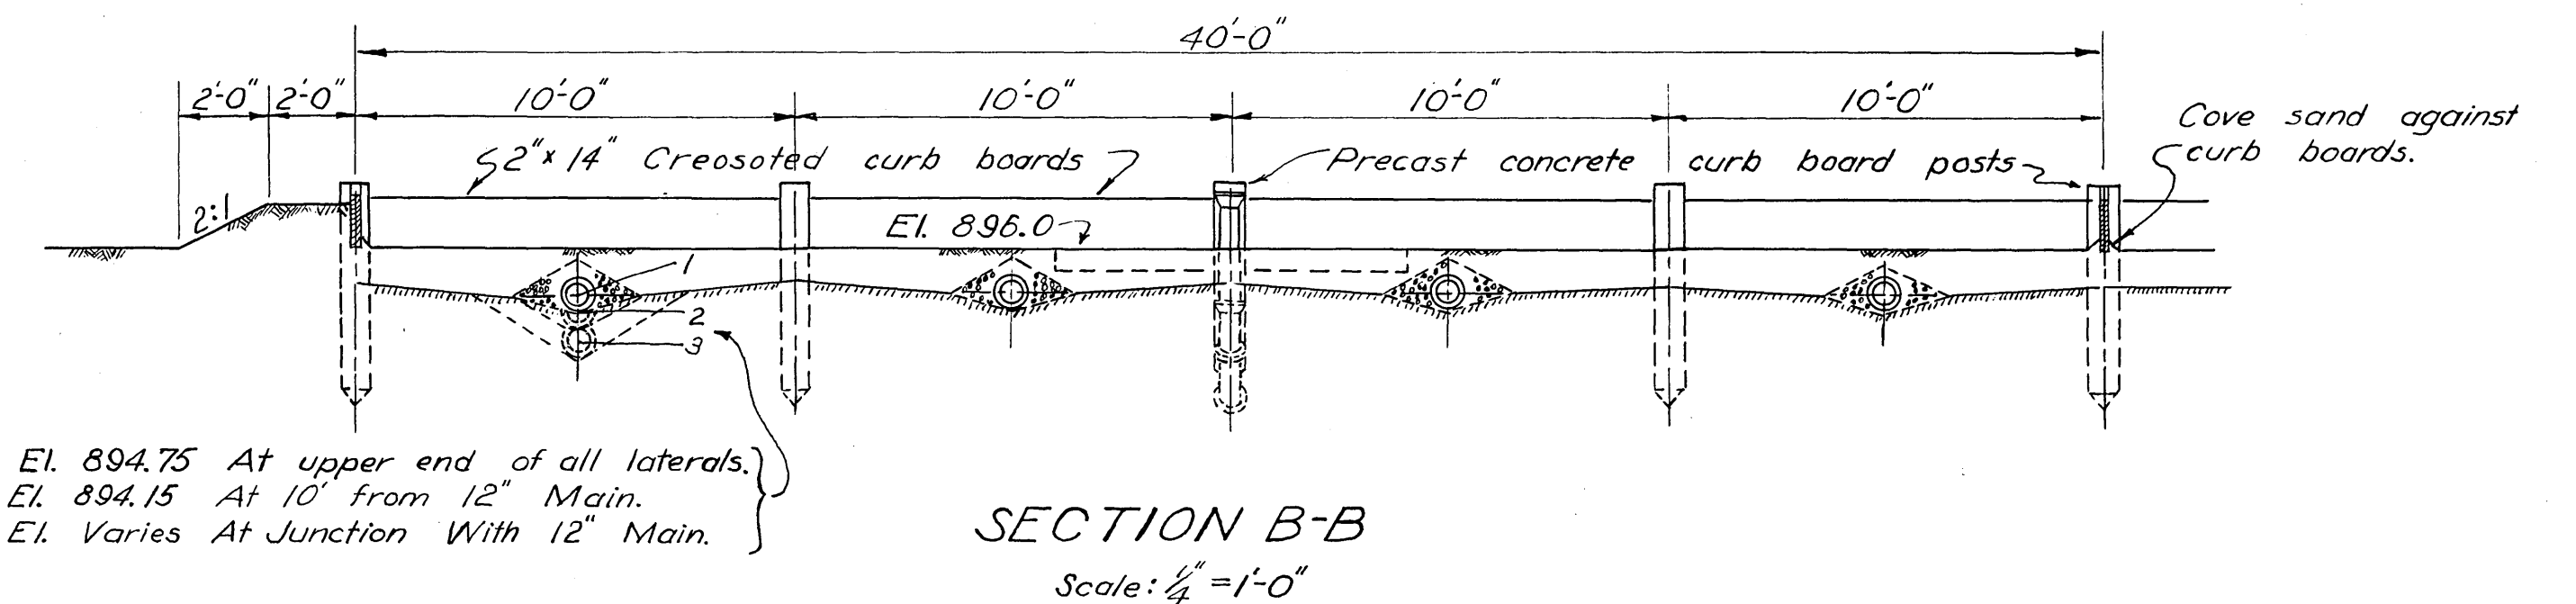


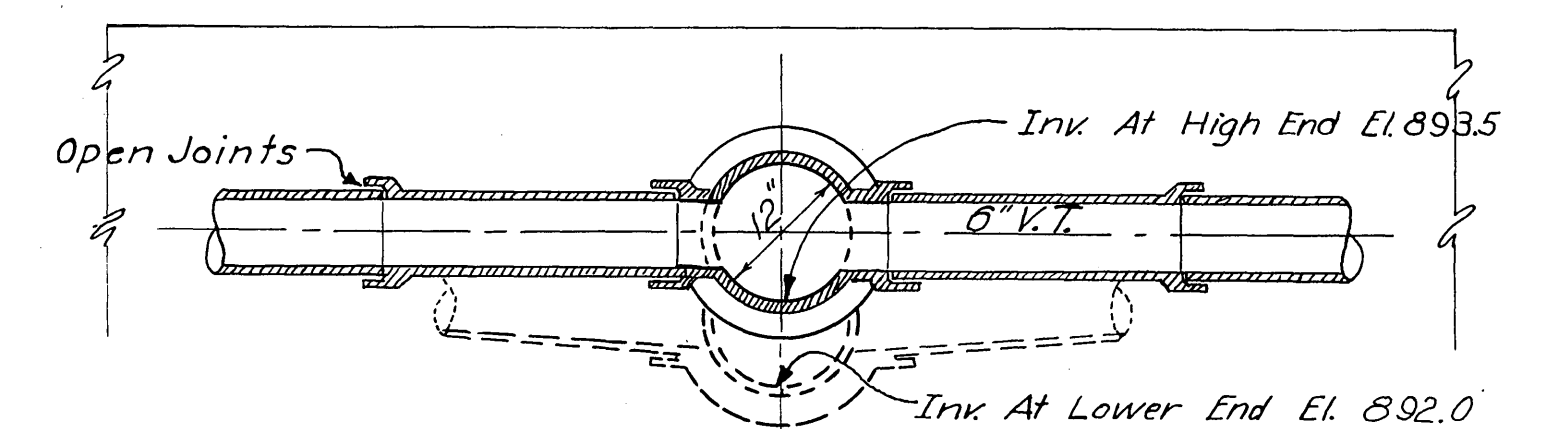

Note: Trucks running on sand beds either during construction or when removing sludge, shall be provided with 2" timber runways at least 18" wide. Runways must straddle laterals.

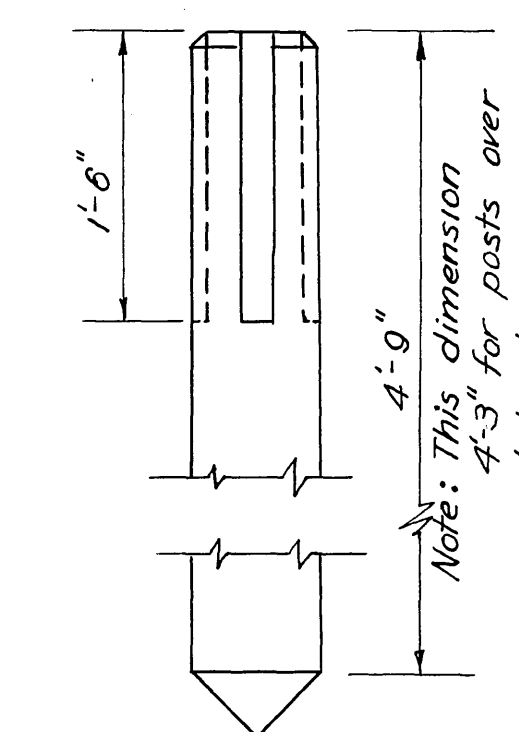

- 1.-Inv. El. 894.75 At upper end of all laterals.
- 2.-Inv. El. 894.15 At 10' from 12" Main.
- 3.-Inv. El. Varies At Junction With 12" Main.

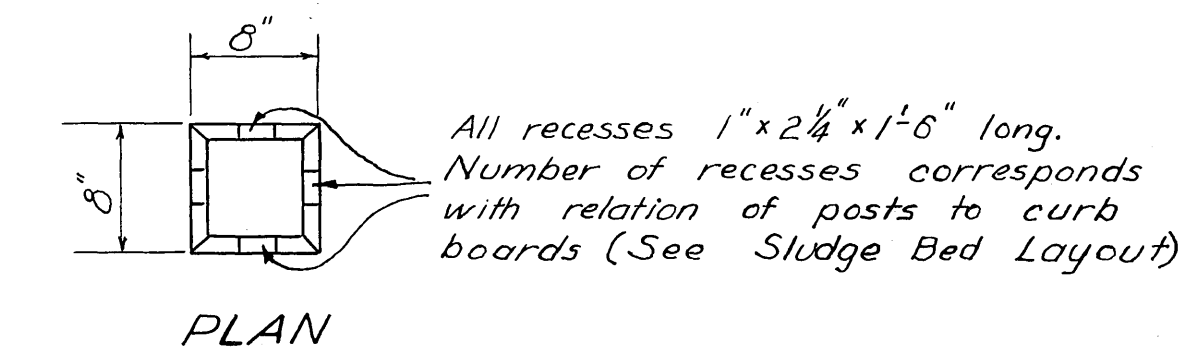

Scale: 3/4"=1'-0"

TYPICAL DETAIL OF PRECAST CONCRETE CURB BOARD POSTS
Scale: 1"=1'-0"

SANITARY SEWER PROJECT No. 3 - 1950

ALVORD, BURDICK & HOWSON | MATTERN & MATTERN
ENGINEERS
CHICAGO, ILL. | ROANOKE, VA.

SEWAGE TREATMENT PLANT
CITY OF ROANOKE, VIRGINIA
SLUDGE BEDS

DESIGNED	SCALE AS SHOWN	CON. NO.
DRAWN J. C. Z.	DATE AUGUST, 1950	SHEET NO. 48
CHECKED G. J. R.		