



NOTES:

- 1 PROVIDE BLIND FLANGE AT ALL WALL PIPES WHERE PIPES HAVE BEEN REMOVED.

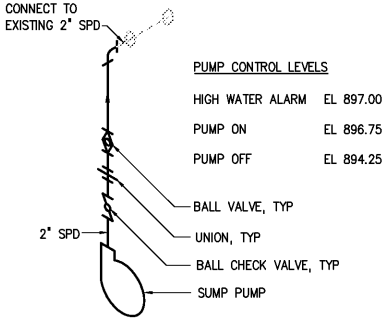


SUMP PUMP SCHEMATIC

DETAIL	1
NOT TO SCALE	M221

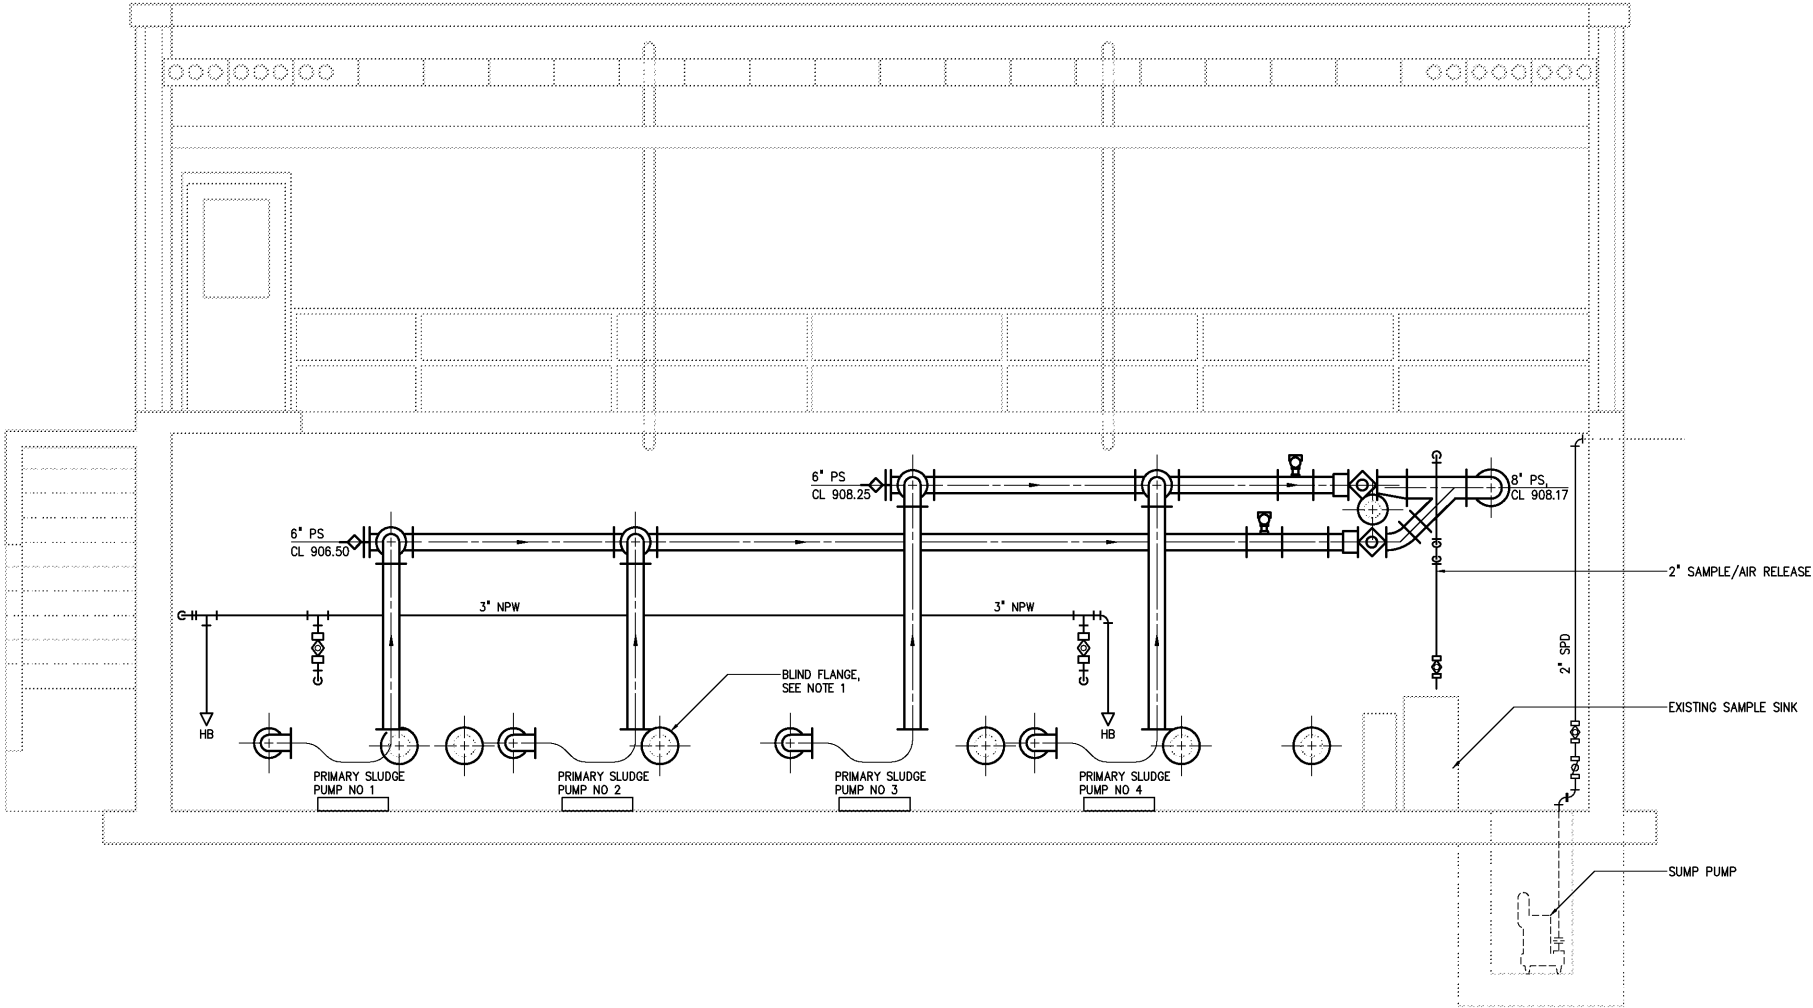

SECTION A
1/4"=1'-0"

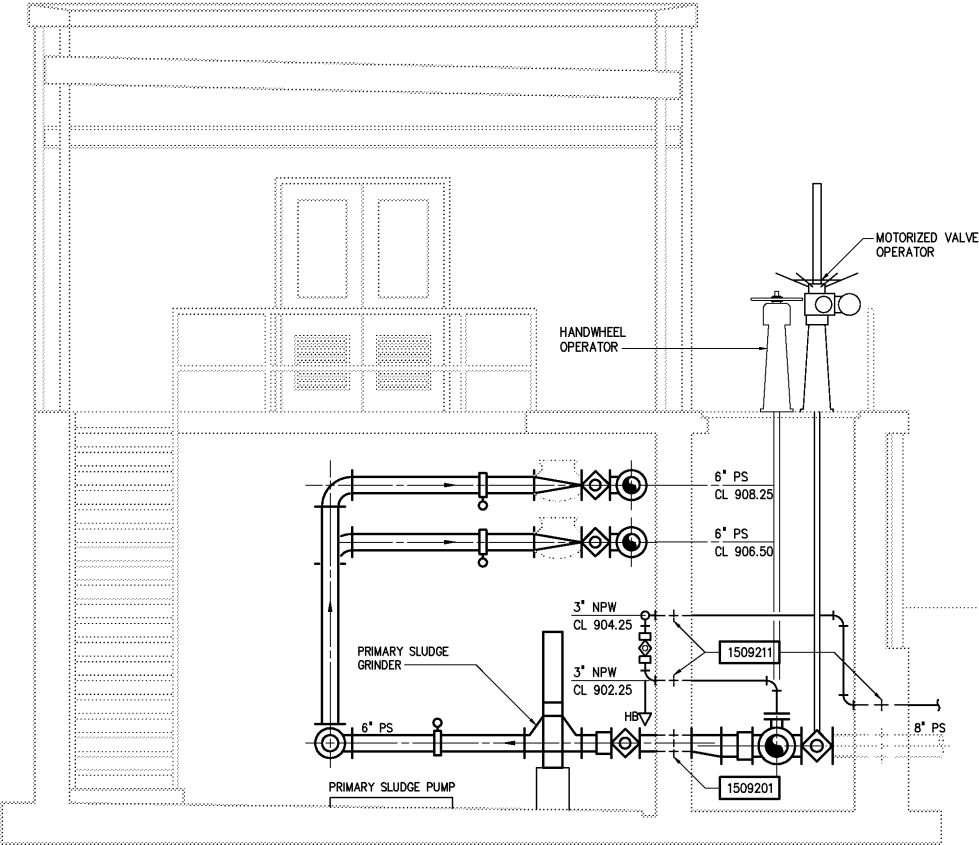

SECTION B
1/4"=1'-0"

--	--	