


- NOTES:
- 1 ALL OPENED ENDS OF ABANDONED PIPING SHALL BE PLUGGED PRIOR TO BACKFILLING.
 - 2 REMOVE EXISTING SCUM SUCTION PIPING IN SCUM WELL AND CUT FLUSH WITH THE WALL.
 - 3 REMOVE EXISTING GROUT IN THE BOTTOM OF GRAVITY THICKENER NO 2 SCUM WELL. DEMOLISH AND REMOVE EXISTING GRATING OVER SCUM WELLS.
 - 4 REMOVE EXISTING CONCRETE PLUG IN 18" THICKENED INFLUENT LINE.

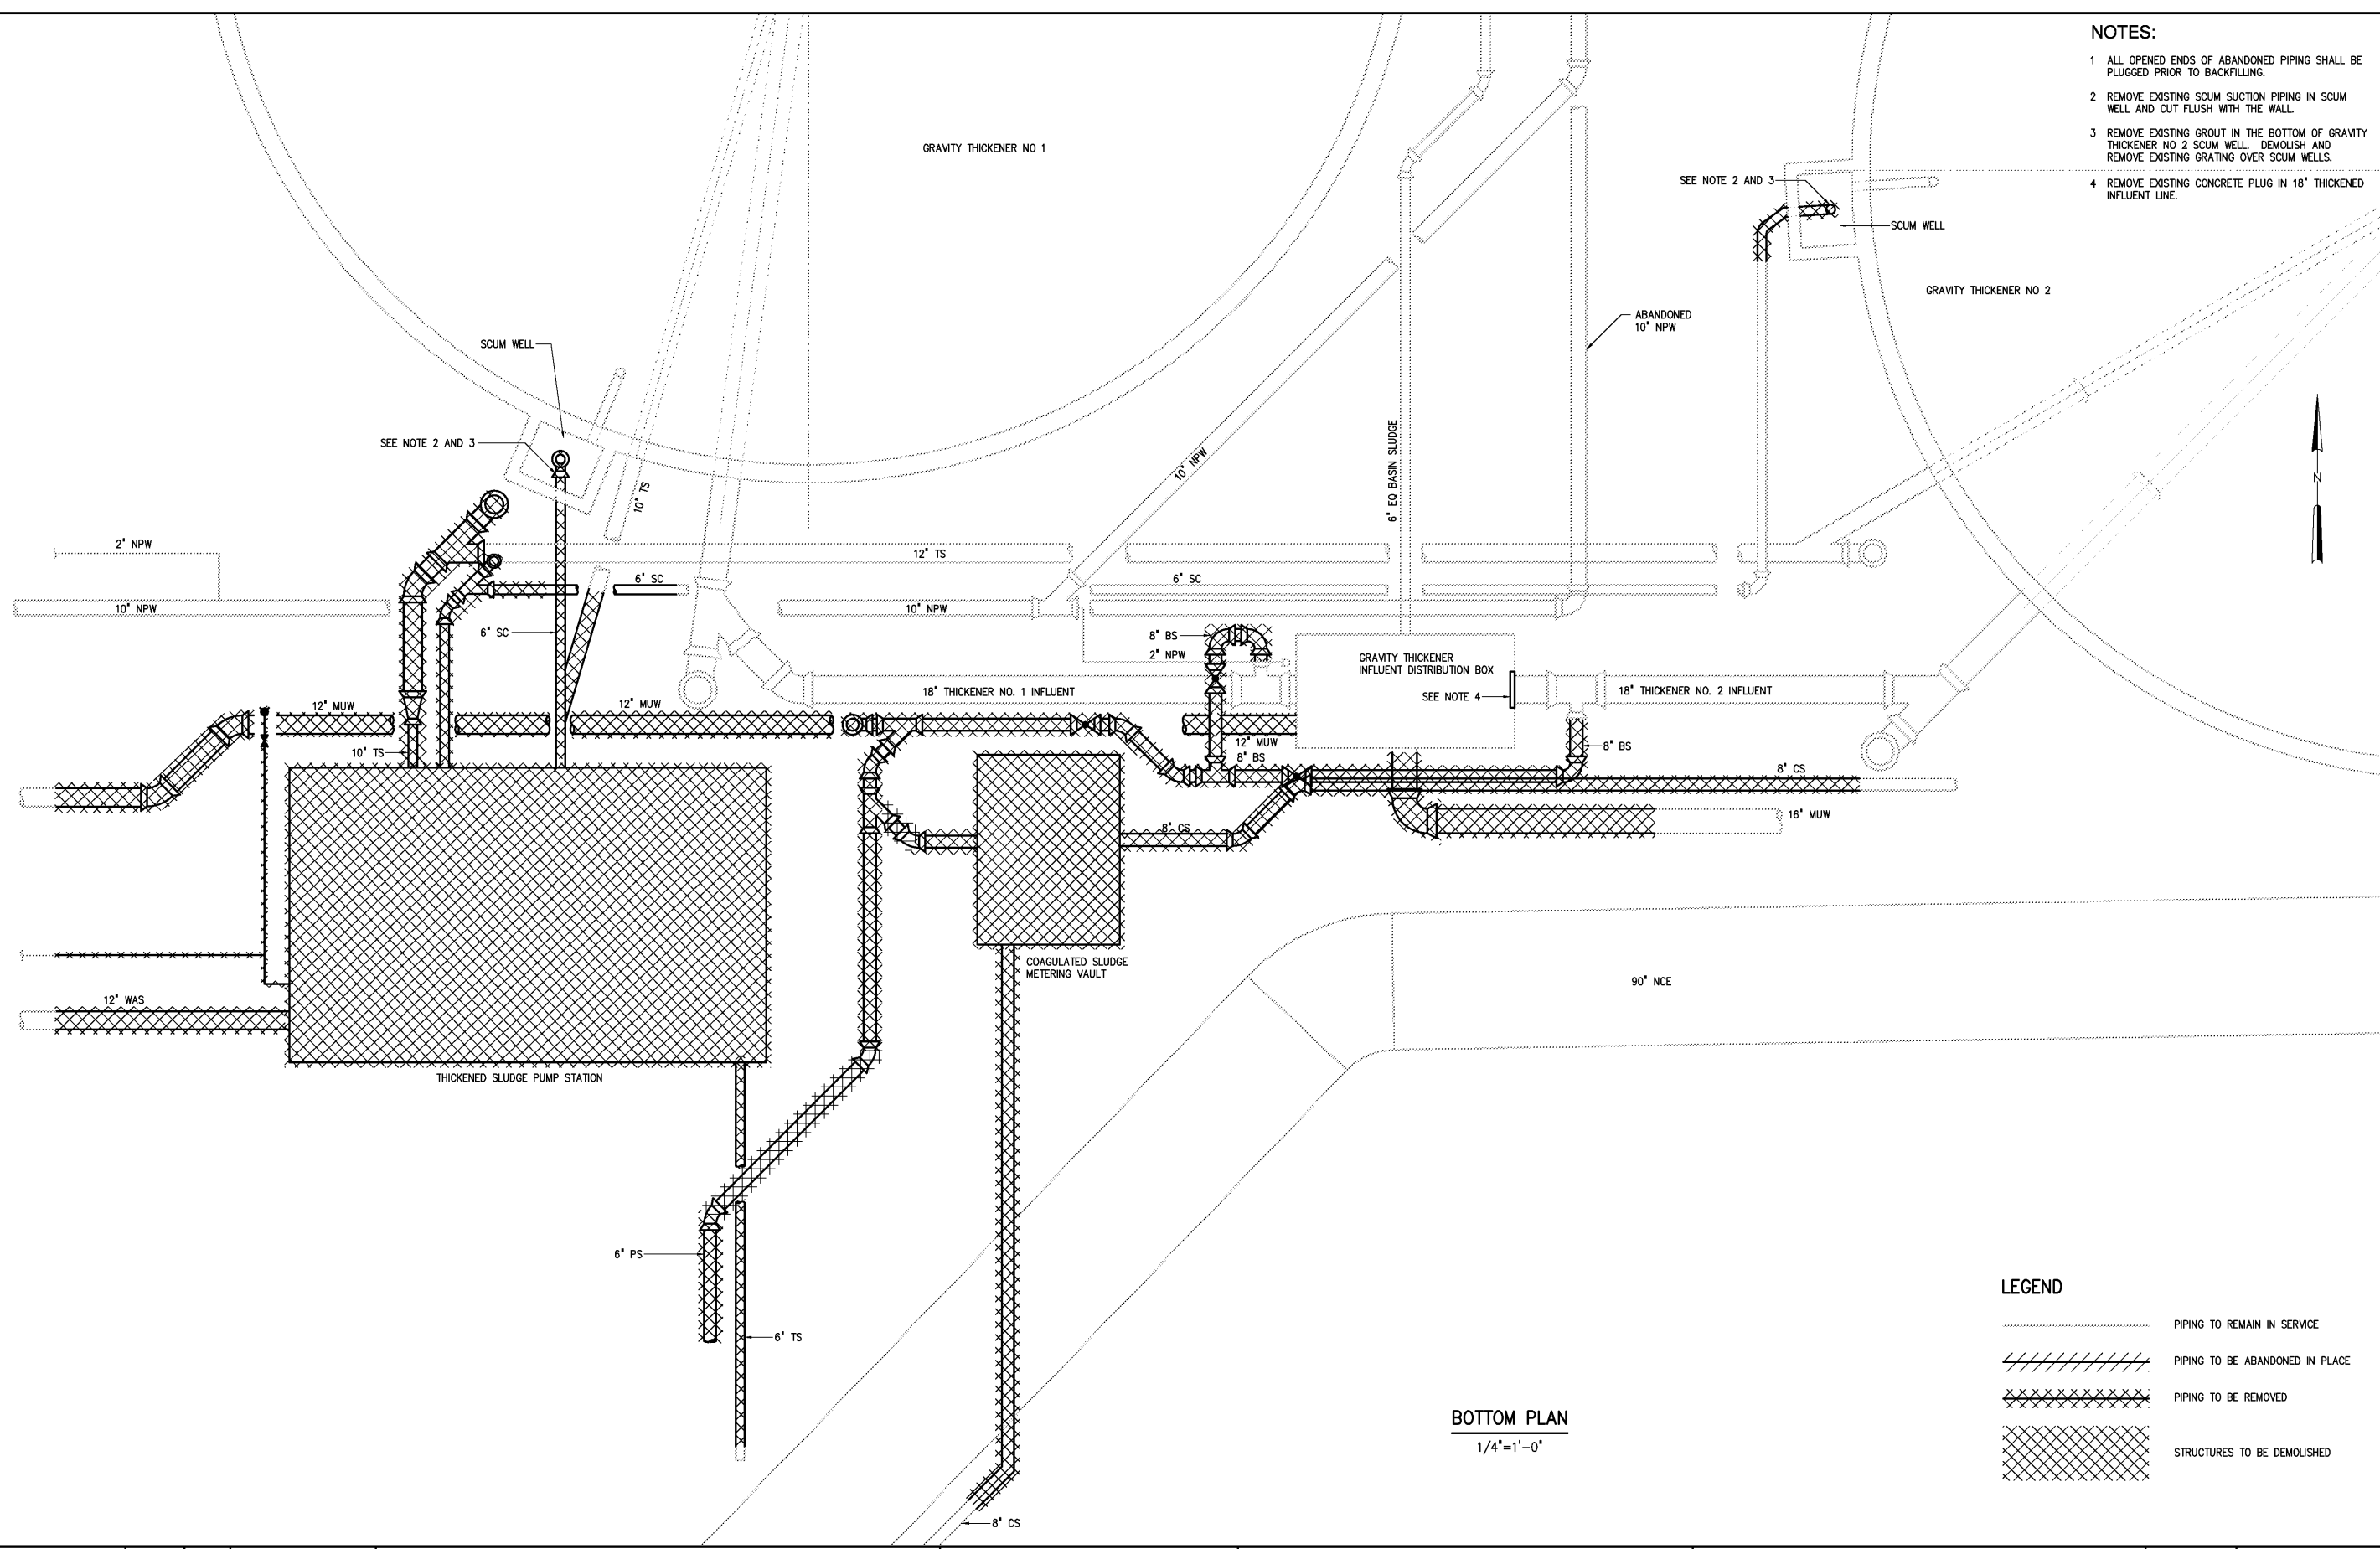

BOTTOM PLAN
1/4"=1'-0"

LEGEND	
	PIPING TO REMAIN IN SERVICE
	PIPING TO BE ABANDONED IN PLACE
	PIPING TO BE REMOVED
	STRUCTURES TO BE DEMOLISHED

--	--	