


NOTES:

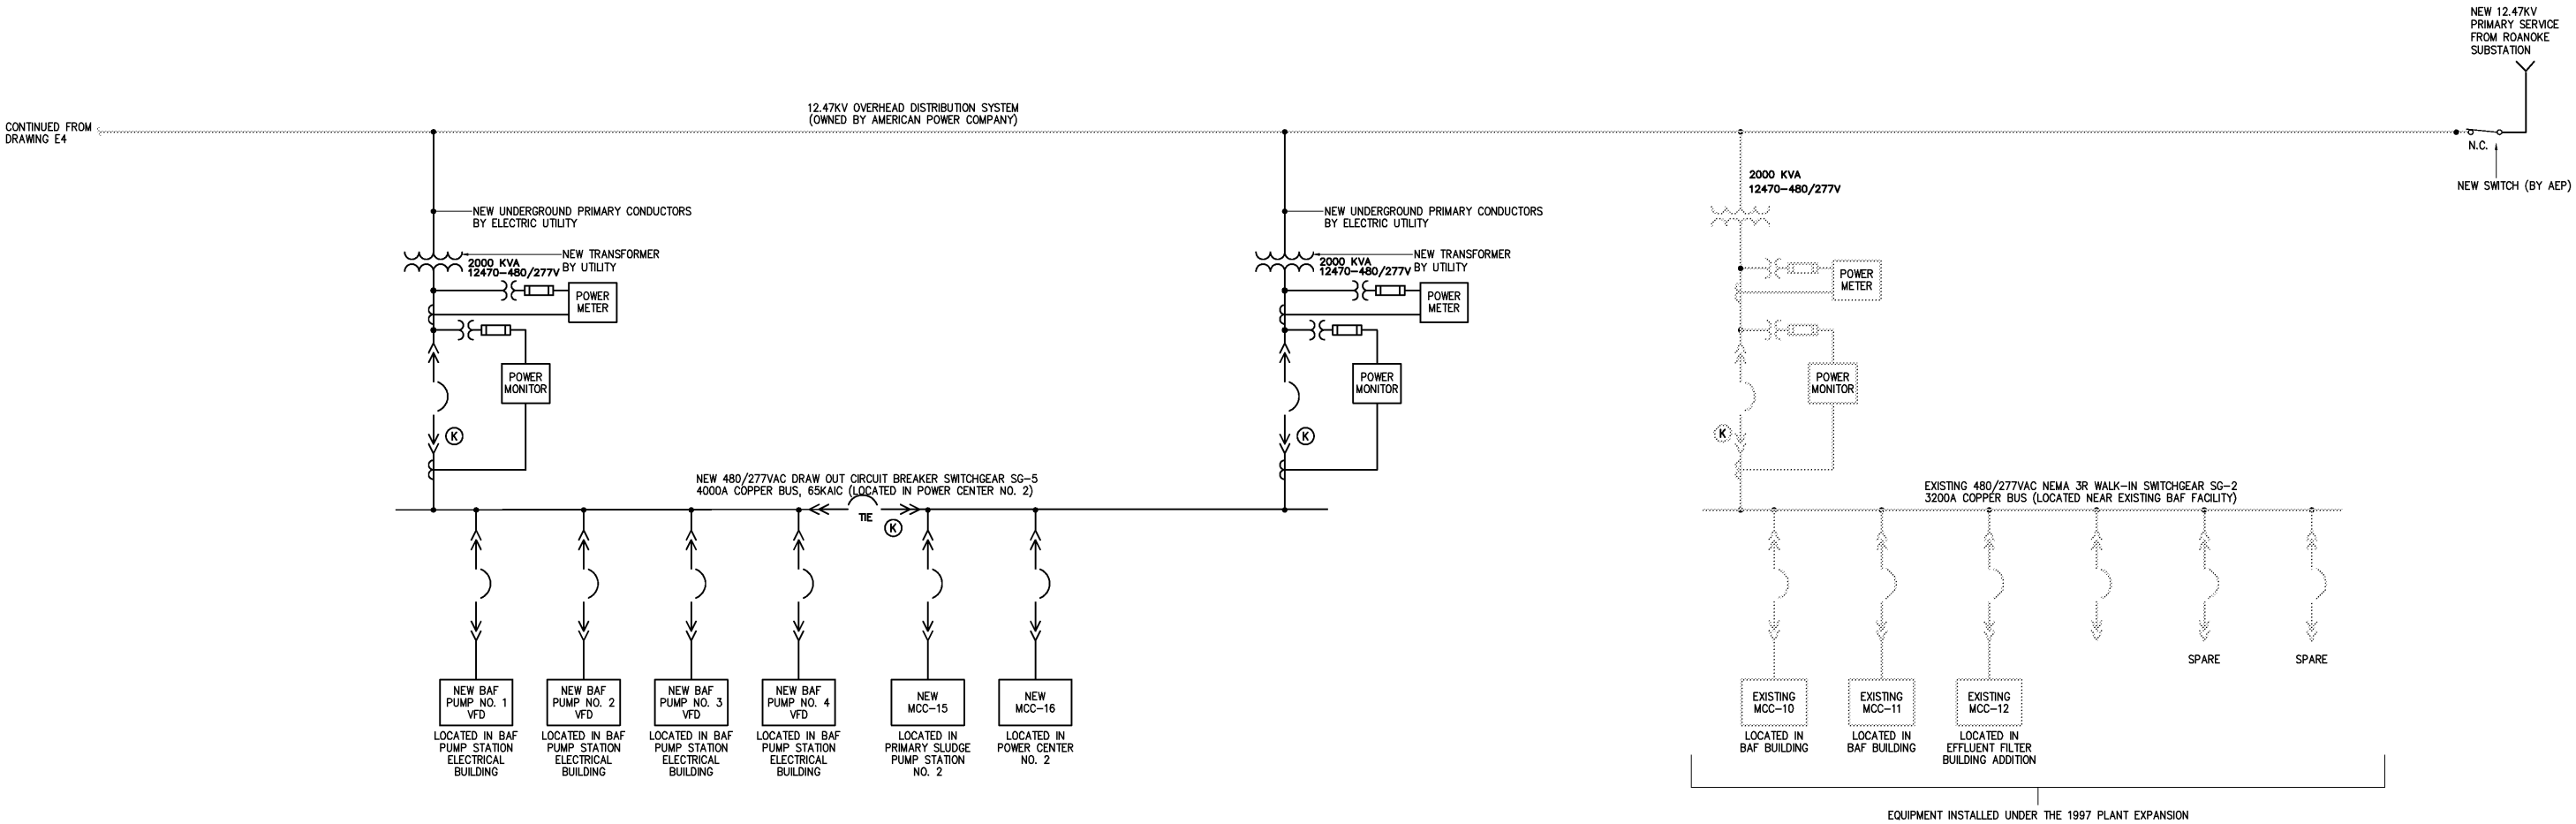

MASTER SINGLE LINE DIAGRAM (MODIFIED)

--	--	