

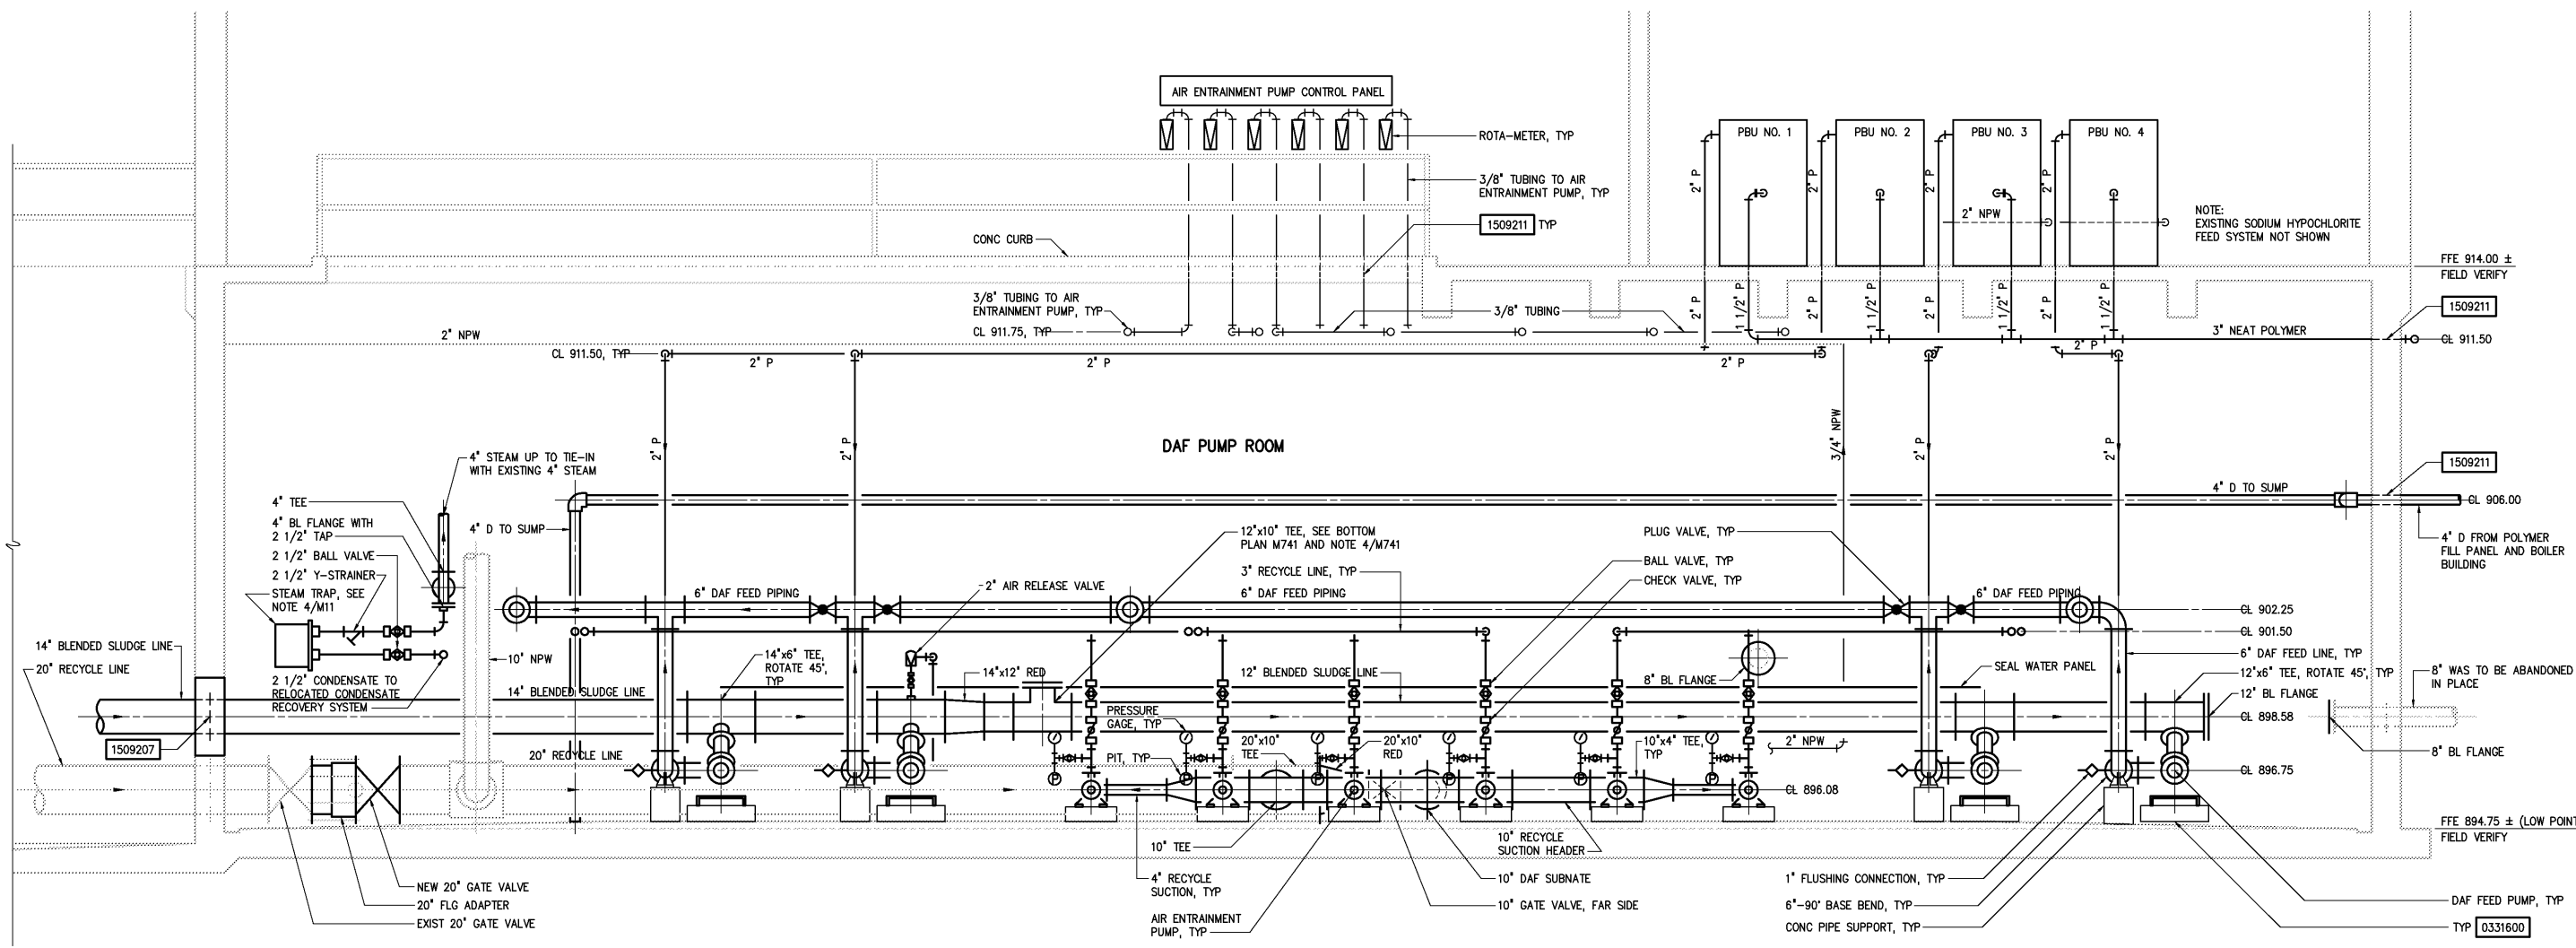


NOTES:
1 SEE POLYMER SCHEMATIC FOR DETAILS OF POLYMER PIPING ON M745

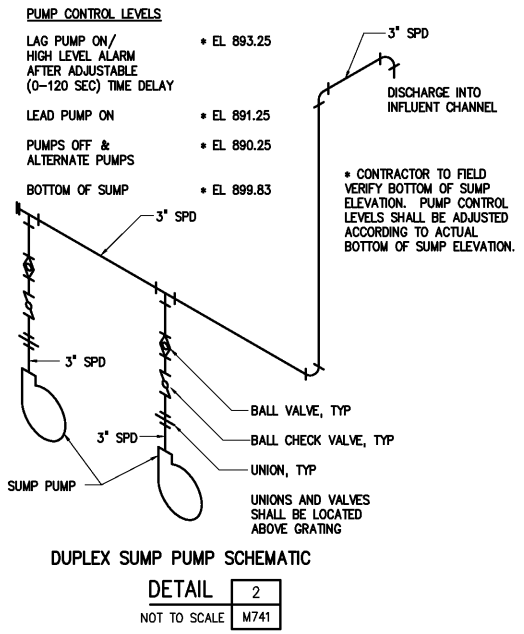

SECTION A
3/8\"=1'-0\" M741

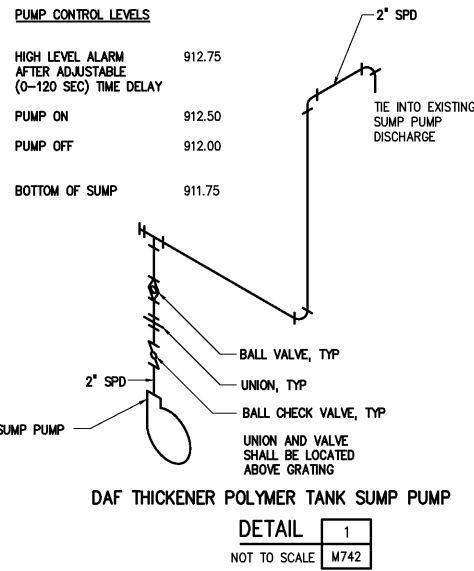

--	--	