


SECONDARY TREATMENT FLOW DIAGRAM

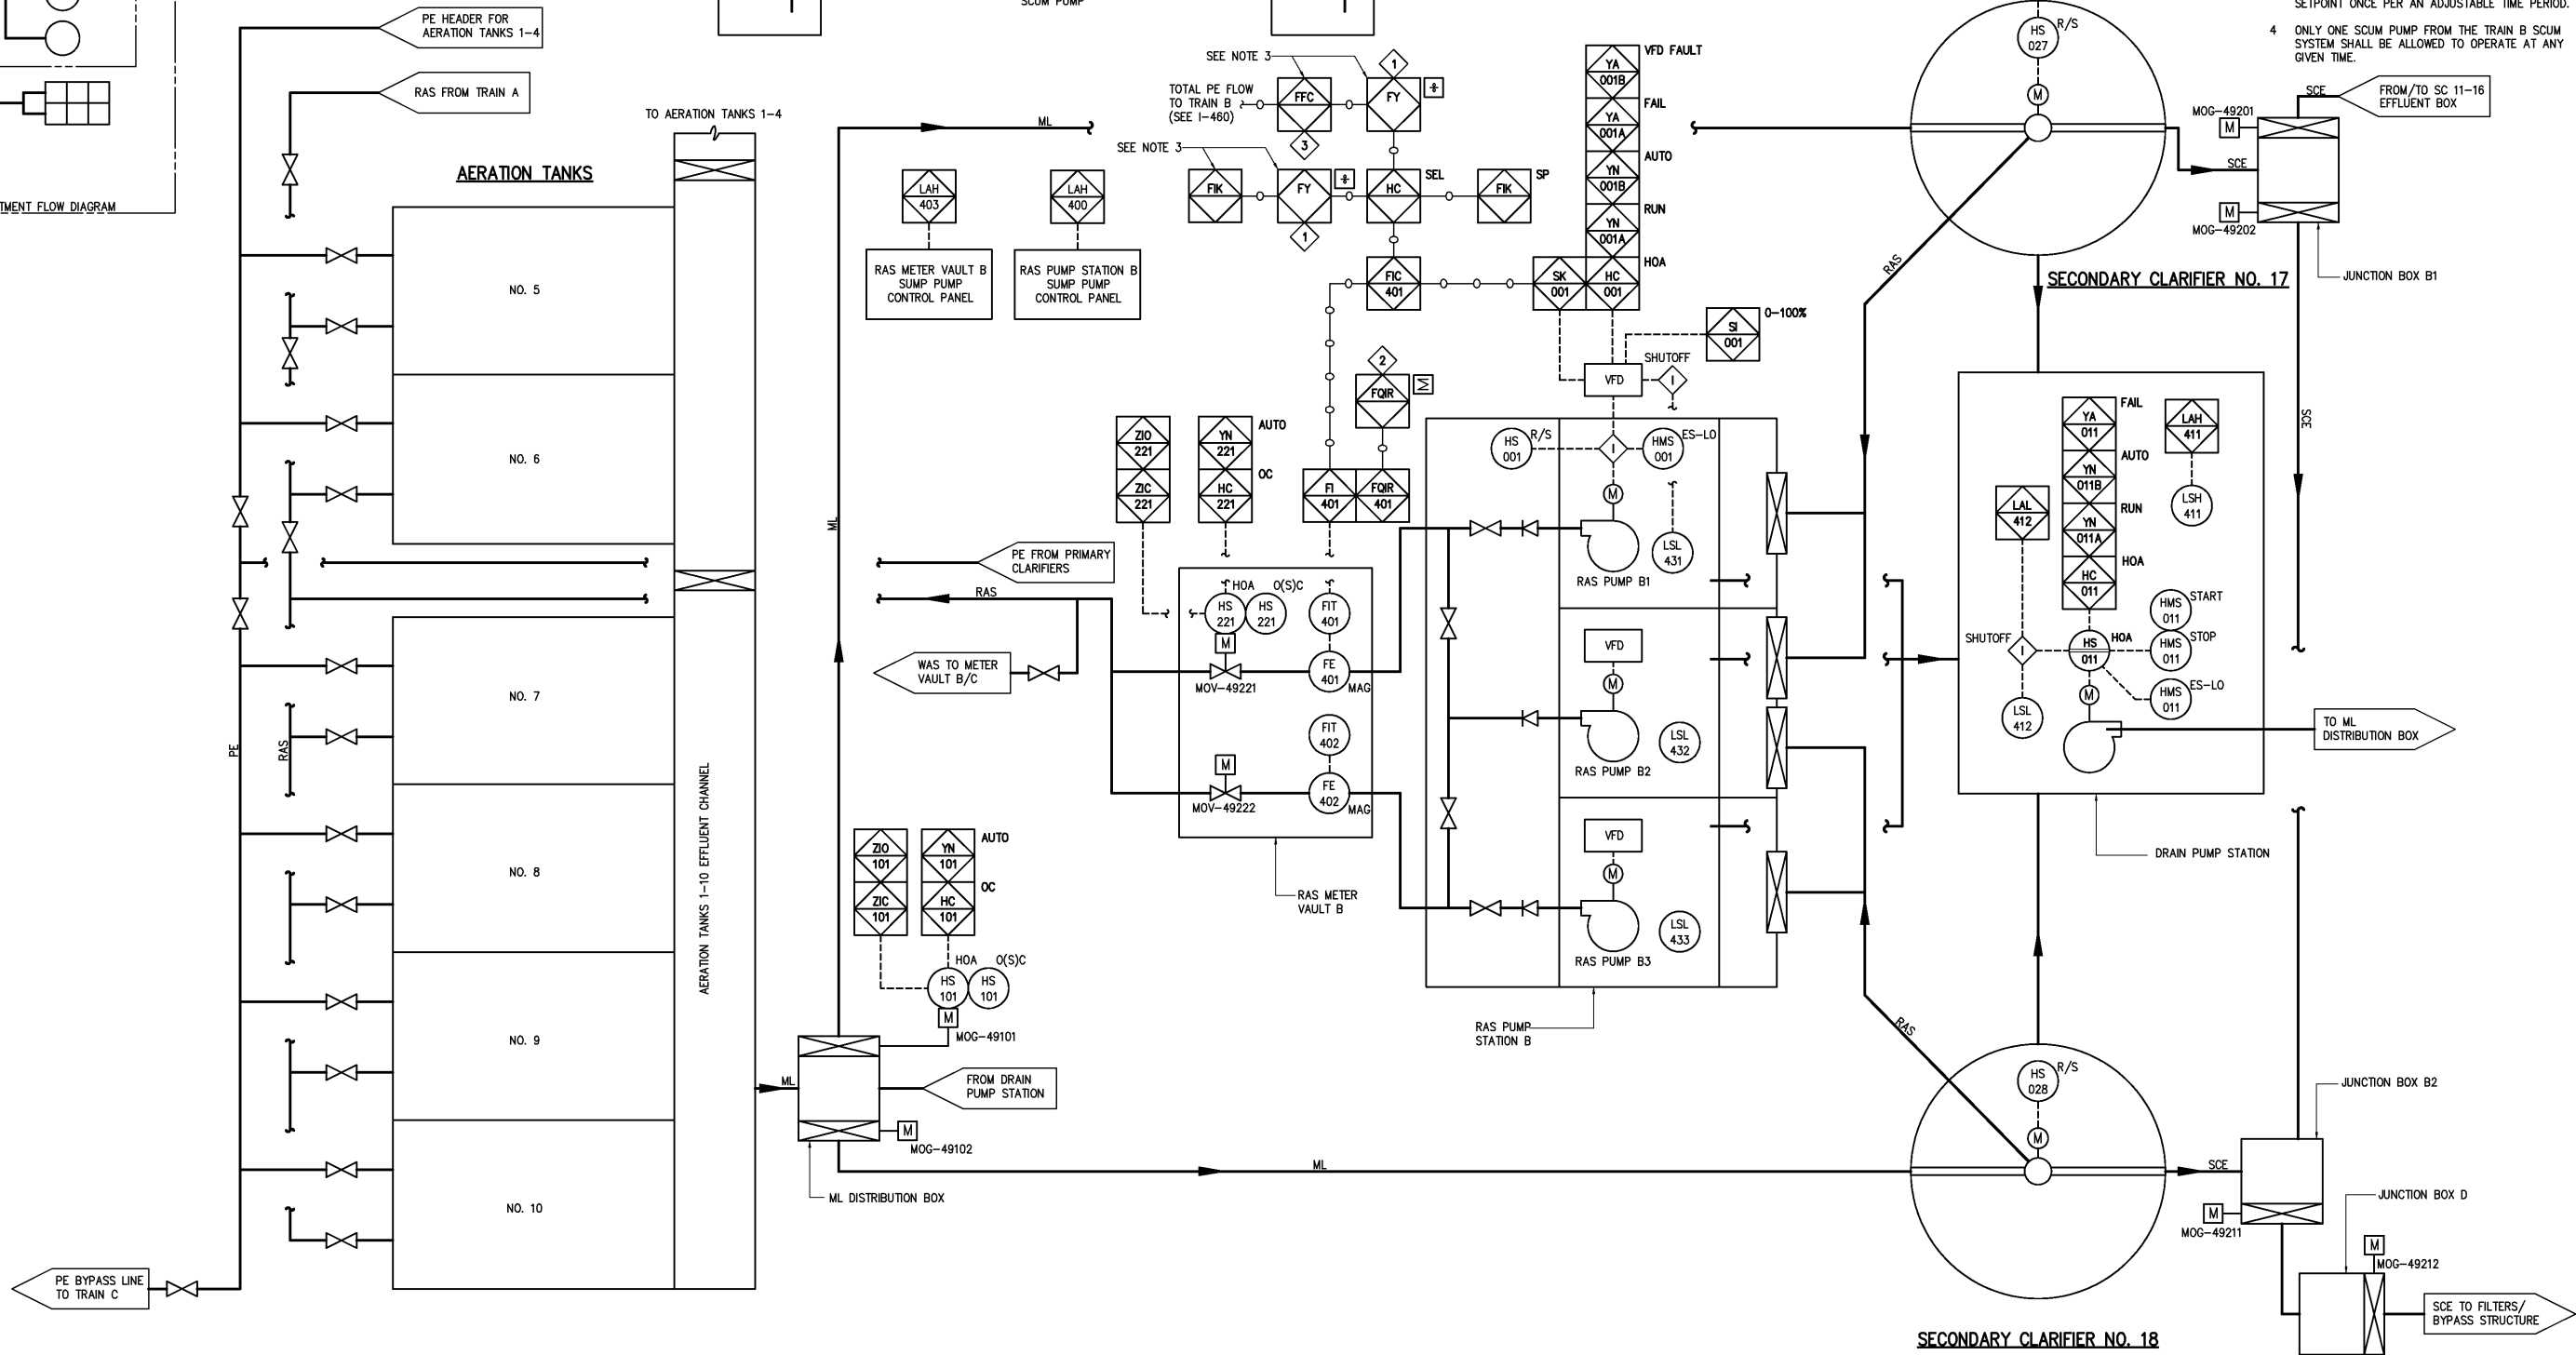

NOTES:

- 1 ALL SECONDARY TREATMENT TRAIN B TAG NUMBERS ARE PRECEDED BY "49".
- 2 CLARIFIER 17 AND 18 SCUM PUMPS AND WETWELLS ARE LOCATED IN EACH RESPECTIVE CLARIFIER SCUM WELL.
- 3 THESE SOFTWARE FUNCTIONS ARE COMMON TO ALL TRAIN B RAS PUMPS.

INTERLOCK LEGEND:

- 1 TOTAL RAS FLOW SETPOINT SHALL BE DIVIDED BY THE NUMBER OF PUMPS IN SERVICE.
- 2 PLC SHALL LOG AND TOTALIZE THE SUM OF ALL TRAIN B RAS FLOWS.
- 3 PLC SHALL UPDATE THE TOTAL RAS FLOW SETPOINT ONCE PER AN ADJUSTABLE TIME PERIOD.
- 4 ONLY ONE SCUM PUMP FROM THE TRAIN B SCUM SYSTEM SHALL BE ALLOWED TO OPERATE AT ANY GIVEN TIME.

--	--	