
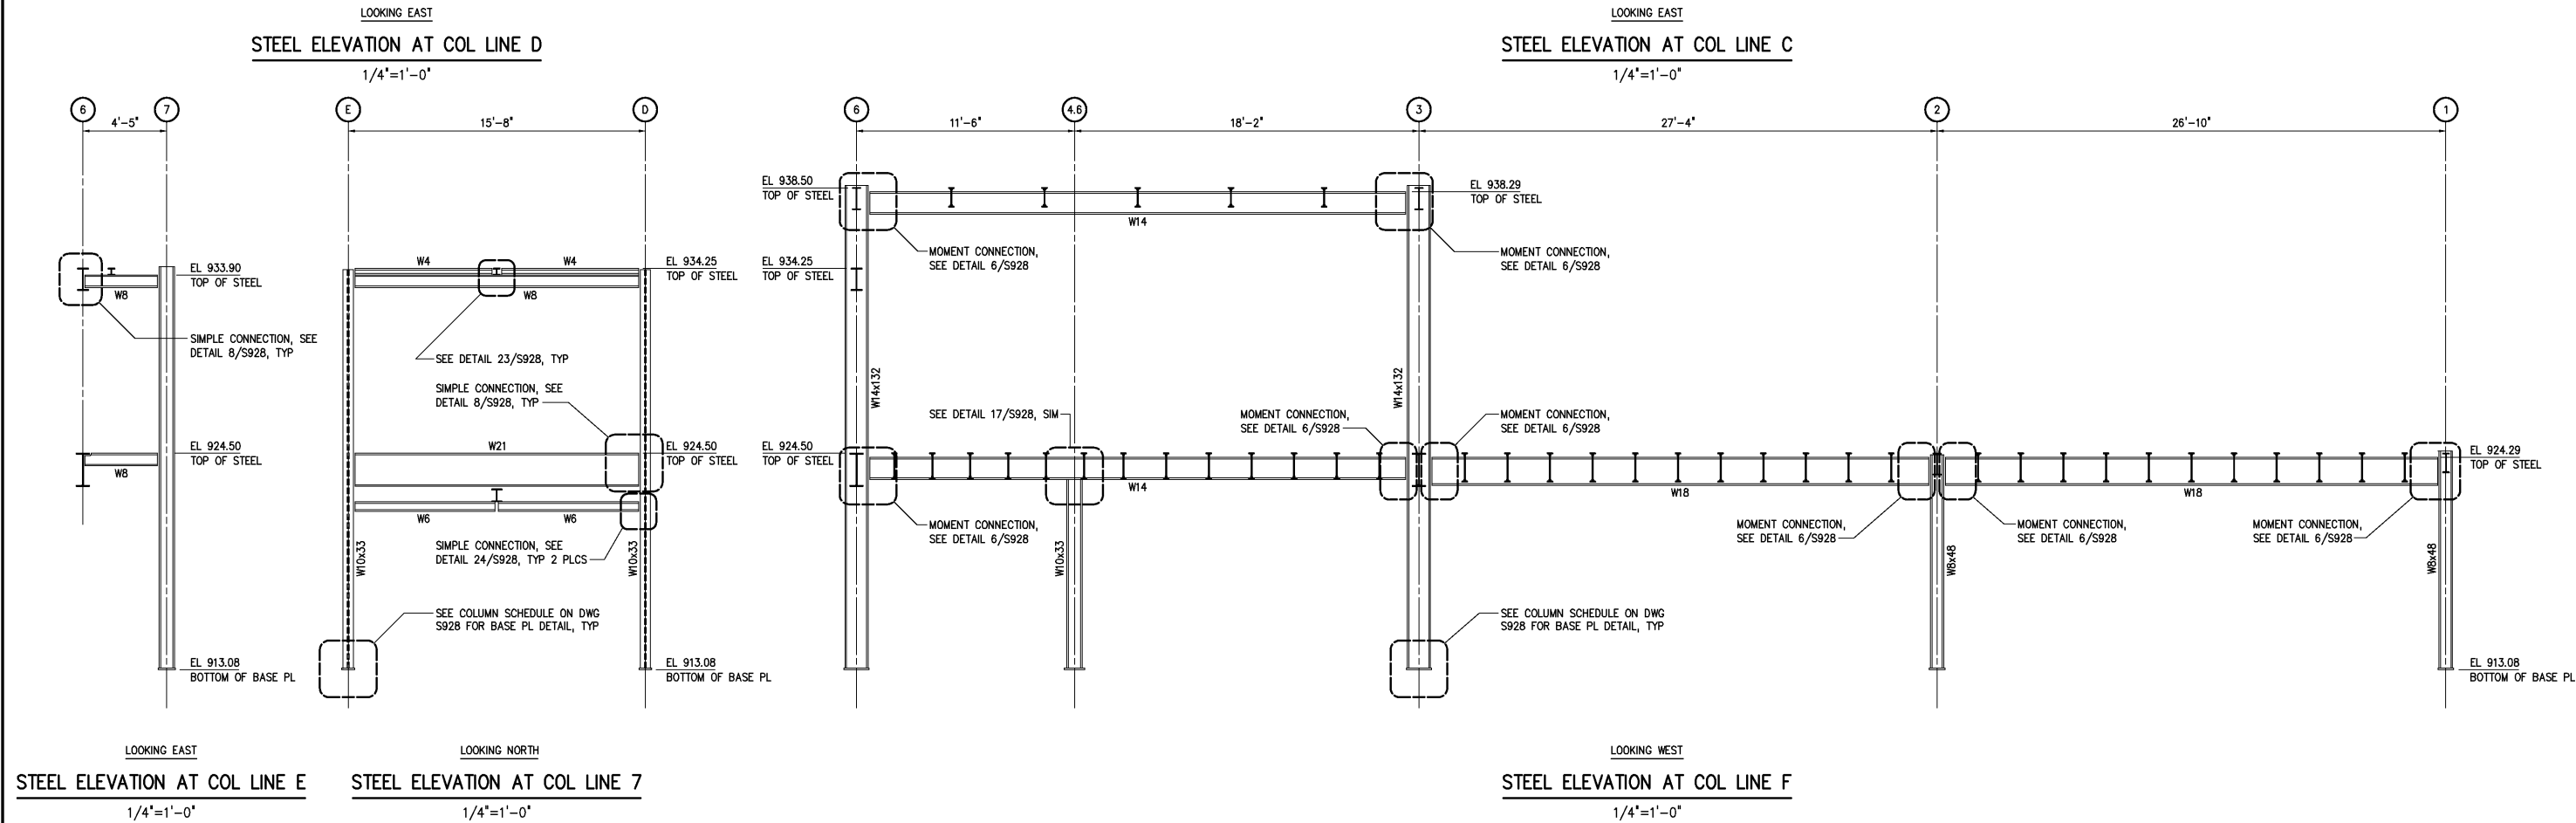


NOTES:
1 CONCRETE SLAB AND STEEL DECKING NOT SHOWN IN STEEL ELEVATIONS.

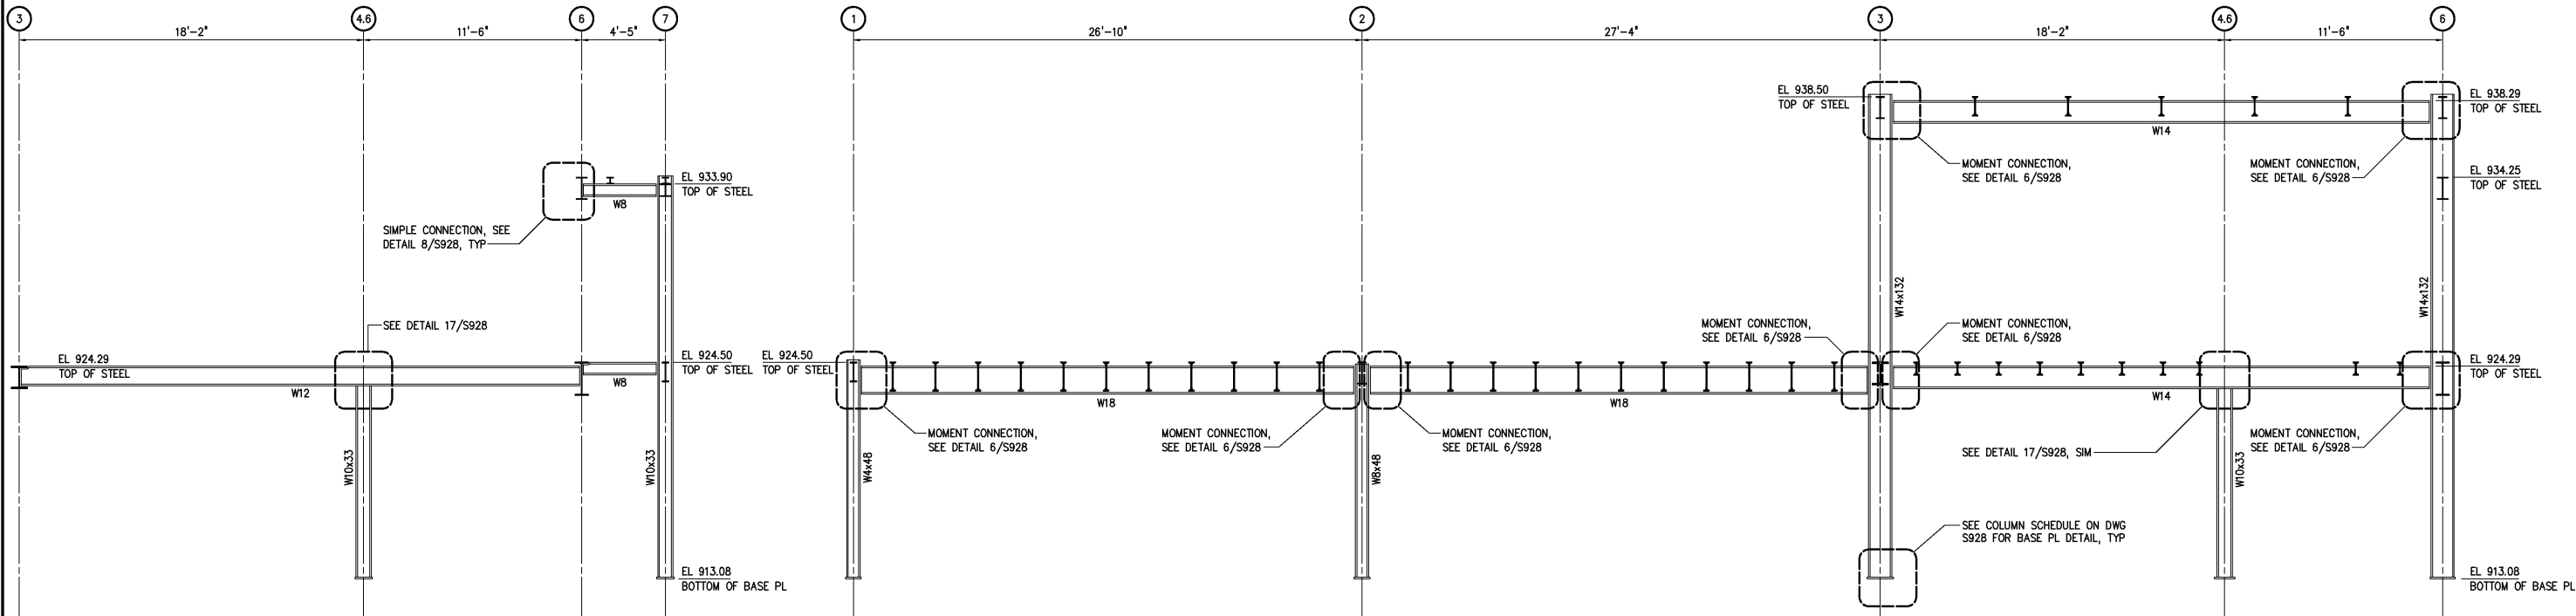

--	--	