


- NOTES:
- 1 REMOVE ALL EXISTING SUPPLY AND RETURN DUCTWORK.
 - 2 REMOVE EXISTING SUPPLY AND RETURN AIR GRILLES.
 - 3 REMOVE EXISTING AIR-HANDLING UNIT, CONDENSING UNIT AND ALL ASSOCIATED PIPING.
 - 4 REMOVE EXISTING STEAM WATER HEATER, CONDENSATE PUMPS, AND ASSOCIATED PIPING.
 - 5 REMOVE EXISTING STEAM AND STEAM CONDENSATE PIPING AND ACCESSORIES.
 - 6 REMOVE EXISTING STEAM UNIT HEATERS AND ASSOCIATED PIPING AND ACCESSORIES.
 - 7 REMOVE EXISTING EXHAUST FAN. ROOF CURB TO REMAIN.
 - 8 REMOVE EXISTING EXHAUST FAN AND CAP EXISTING ROOF CURB.

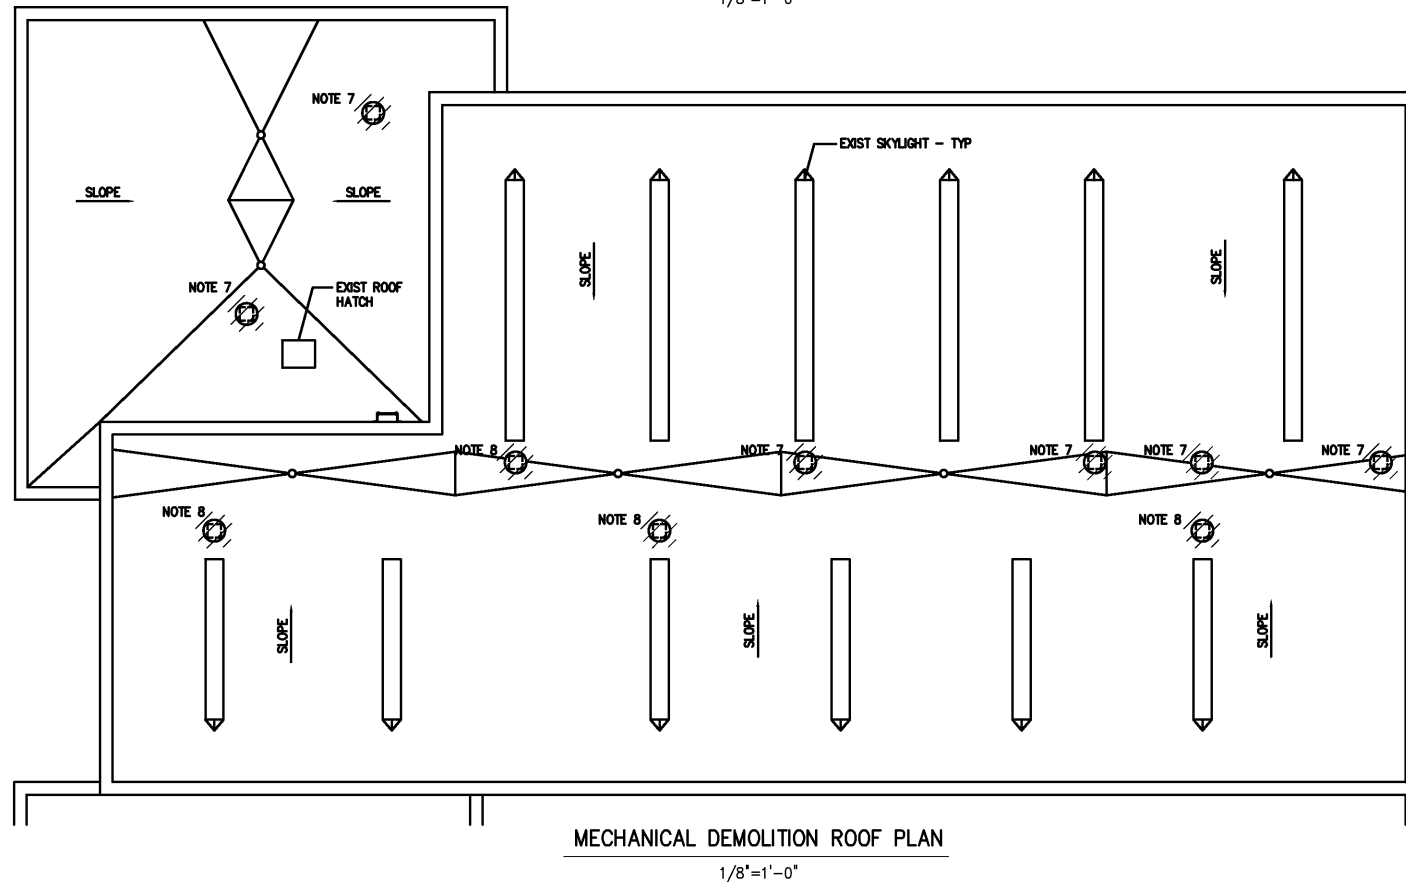

	</
--	--	----