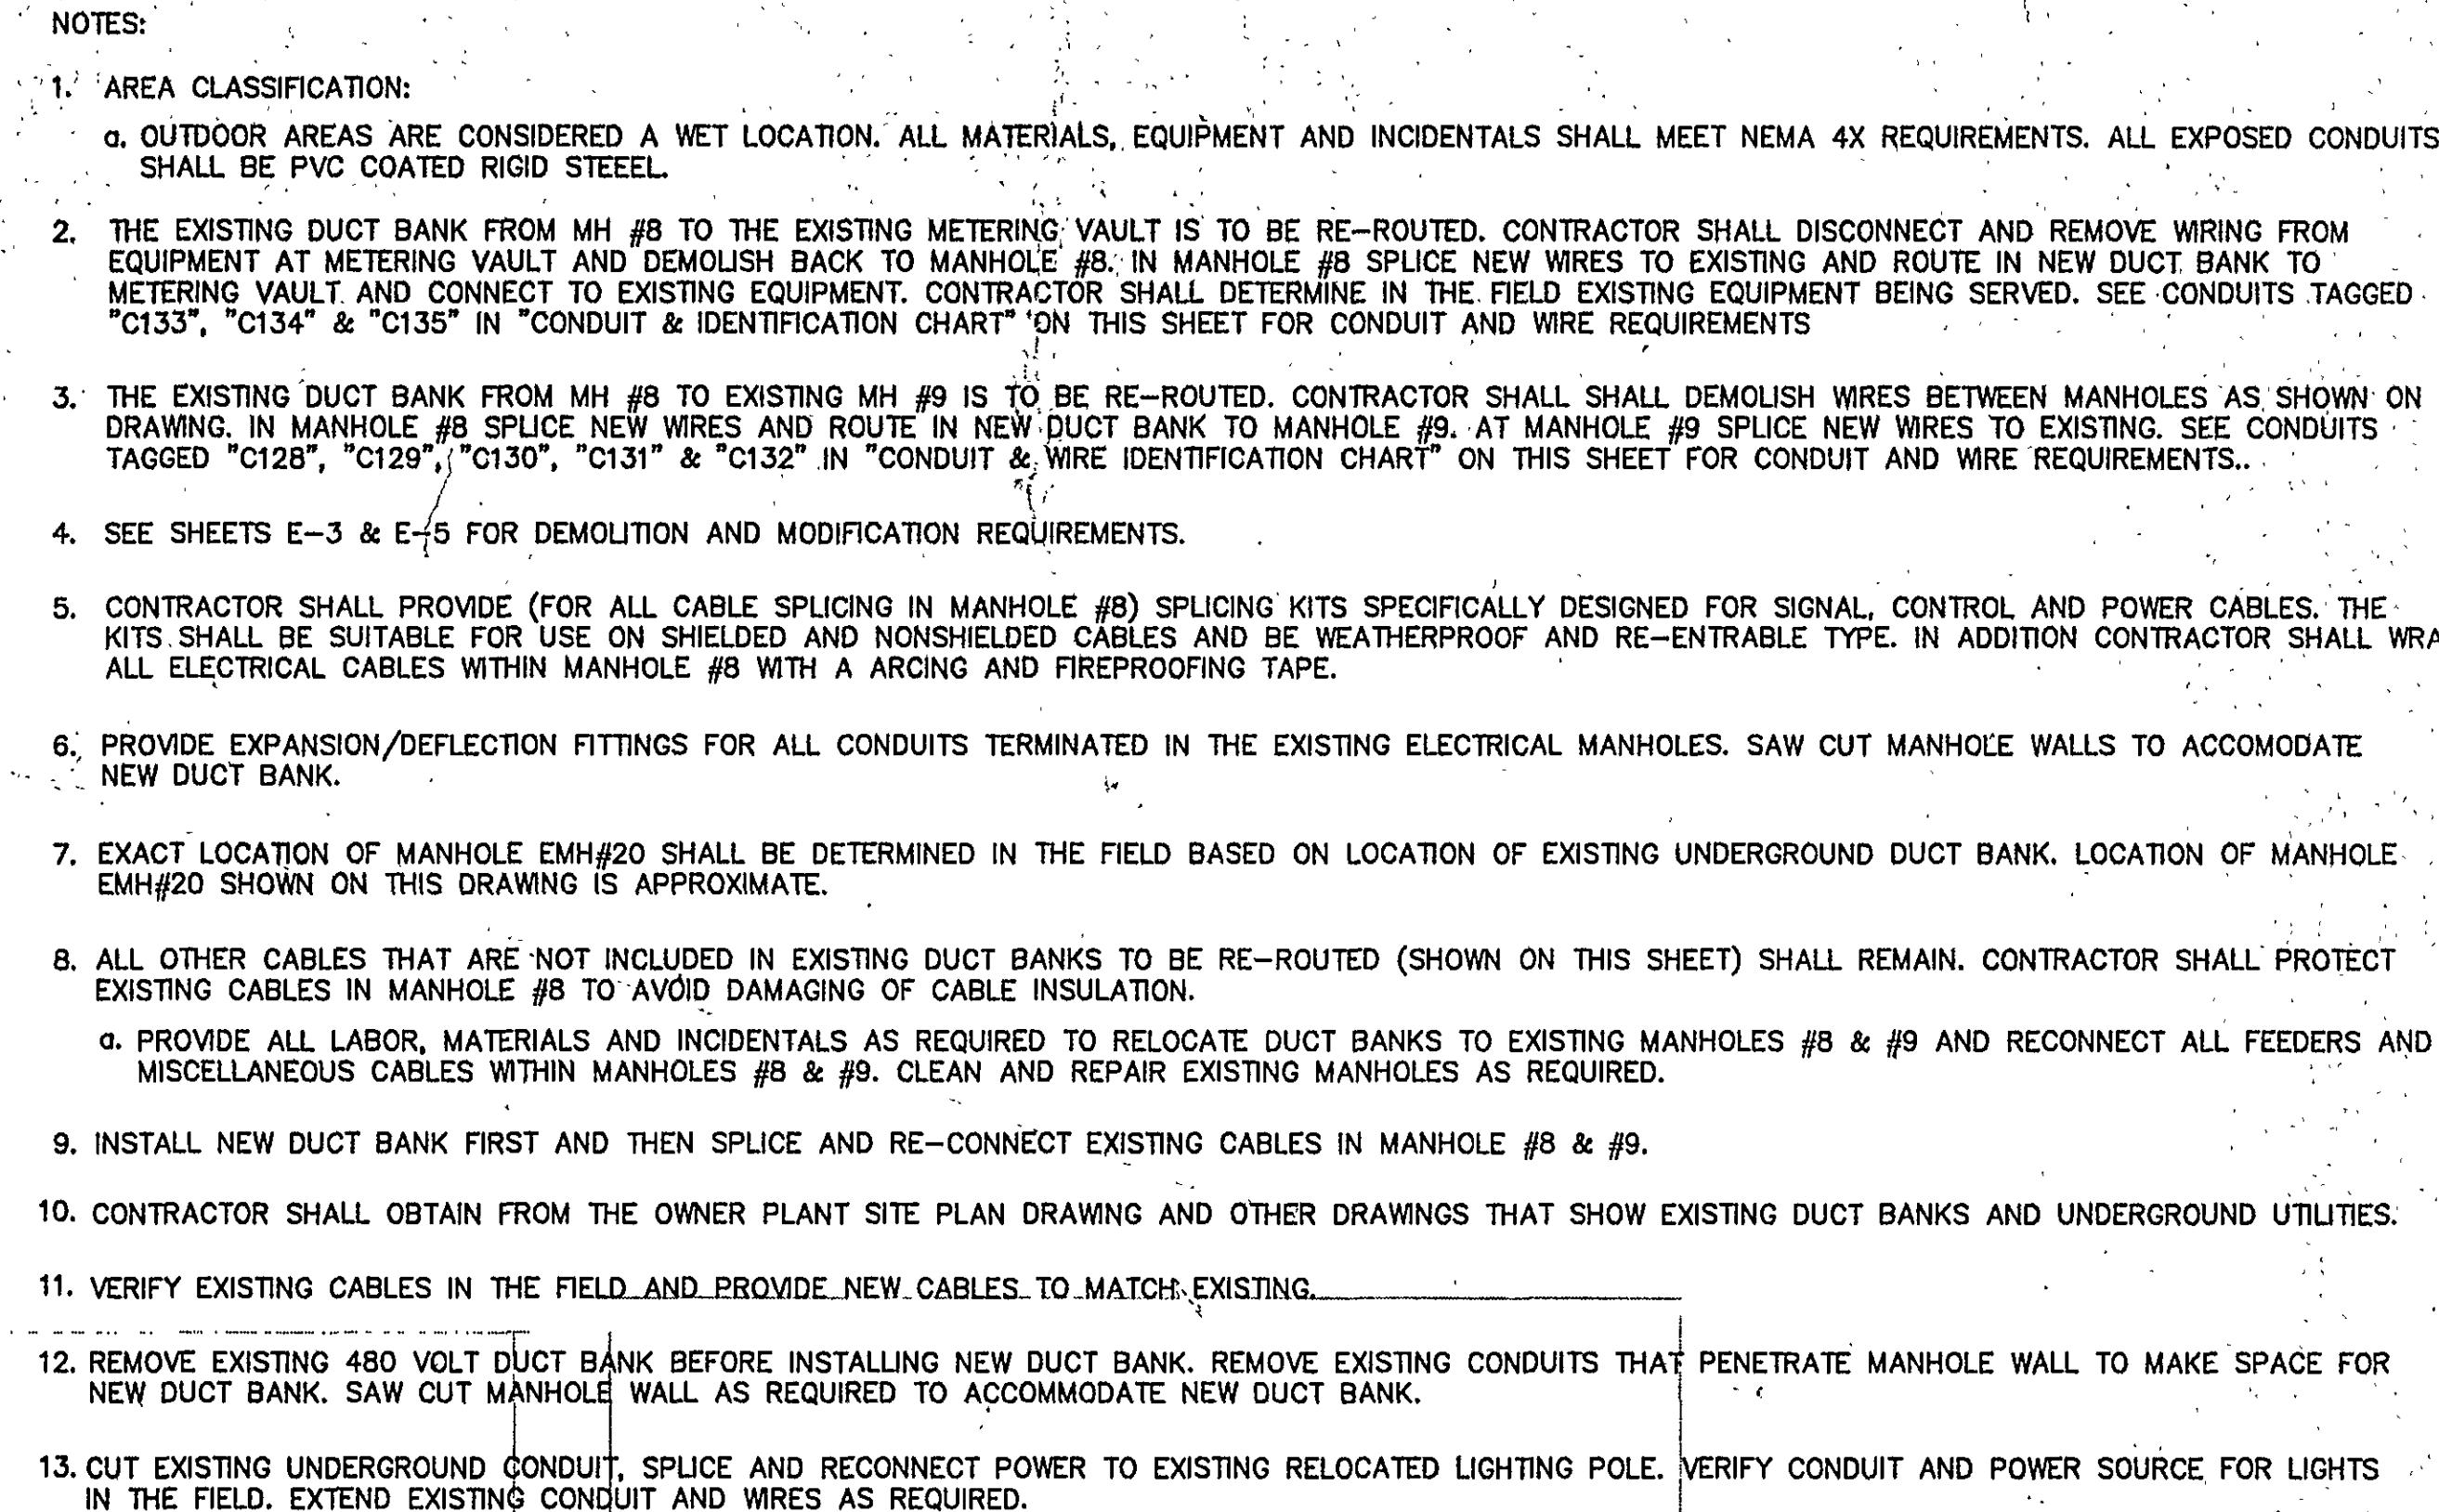
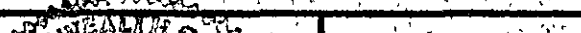


 MALCOLM PIRNIE 11832 Rock Landing Drive, Suite 400 Newport News, Virginia 23606	REVISIONS <table border="1"> <thead> <tr> <th>NO.</th> <th>BY</th> <th>DATE</th> <th>REMARKS</th> </tr> </thead> <tbody> <tr><td> </td><td> </td><td> </td><td> </td></tr> <tr><td> </td><td> </td><td> </td><td> </td></tr> <tr><td> </td><td> </td><td> </td><td> </td></tr> <tr><td> </td><td> </td><td> </td><td> </td></tr> </tbody> </table>				NO.	BY	DATE	REMARKS																	DES: GJM / TK DWN: GJM CHK: TK	 CITY OF ROANOKE, VIRGINIA WATER POLLUTION CONTROL PLANT UPGRADE AND EXPANSION	GRAVITY THICKENER AND THICKENED SLUDGE PUMP STATION RELOCATION OF EXISTING DUCT BANKS SCALE: 3/32"=1'-0"	COPYRIGHT © 1997 MALCOLM PIRNIE, INC. DATE: MAY 1997 E SHEET 27 OF 36 CAD: REF. NO. 0060E704
	NO.	BY	DATE	REMARKS																								