
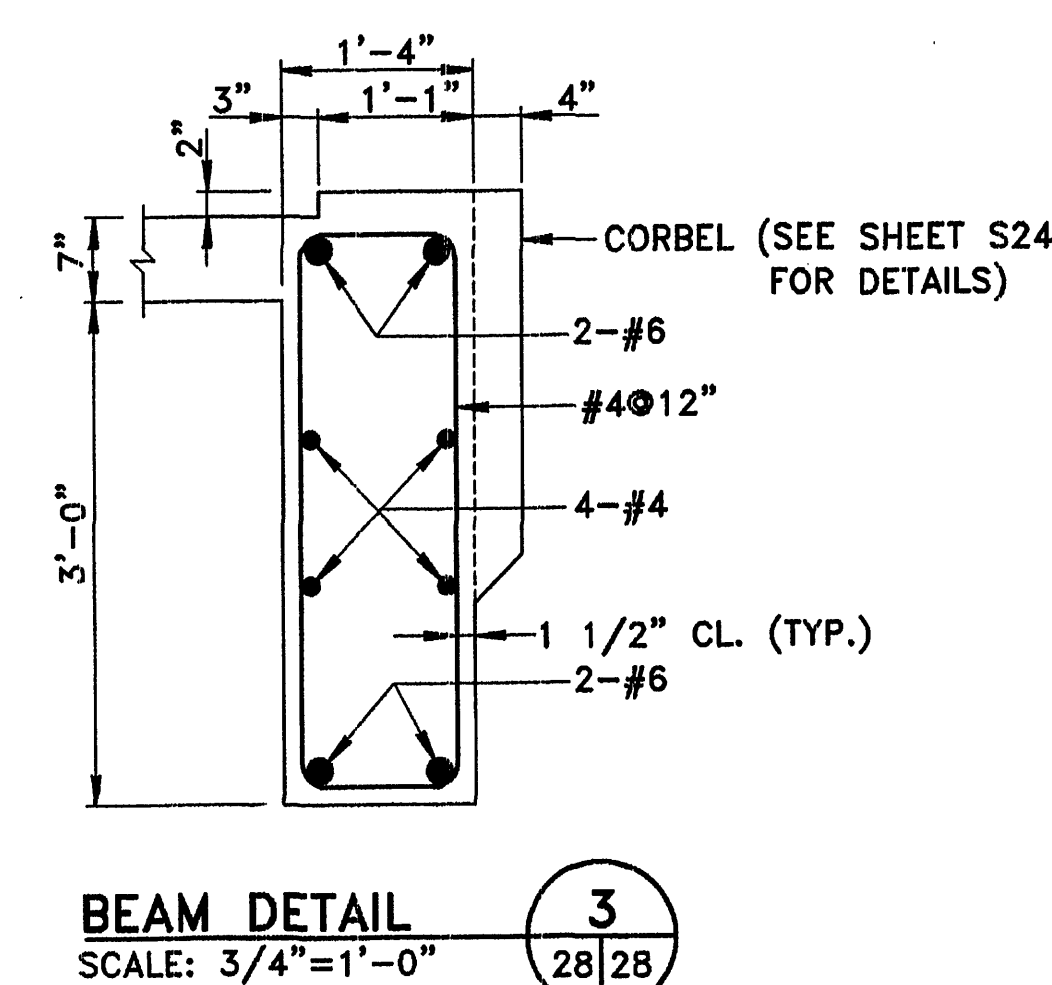
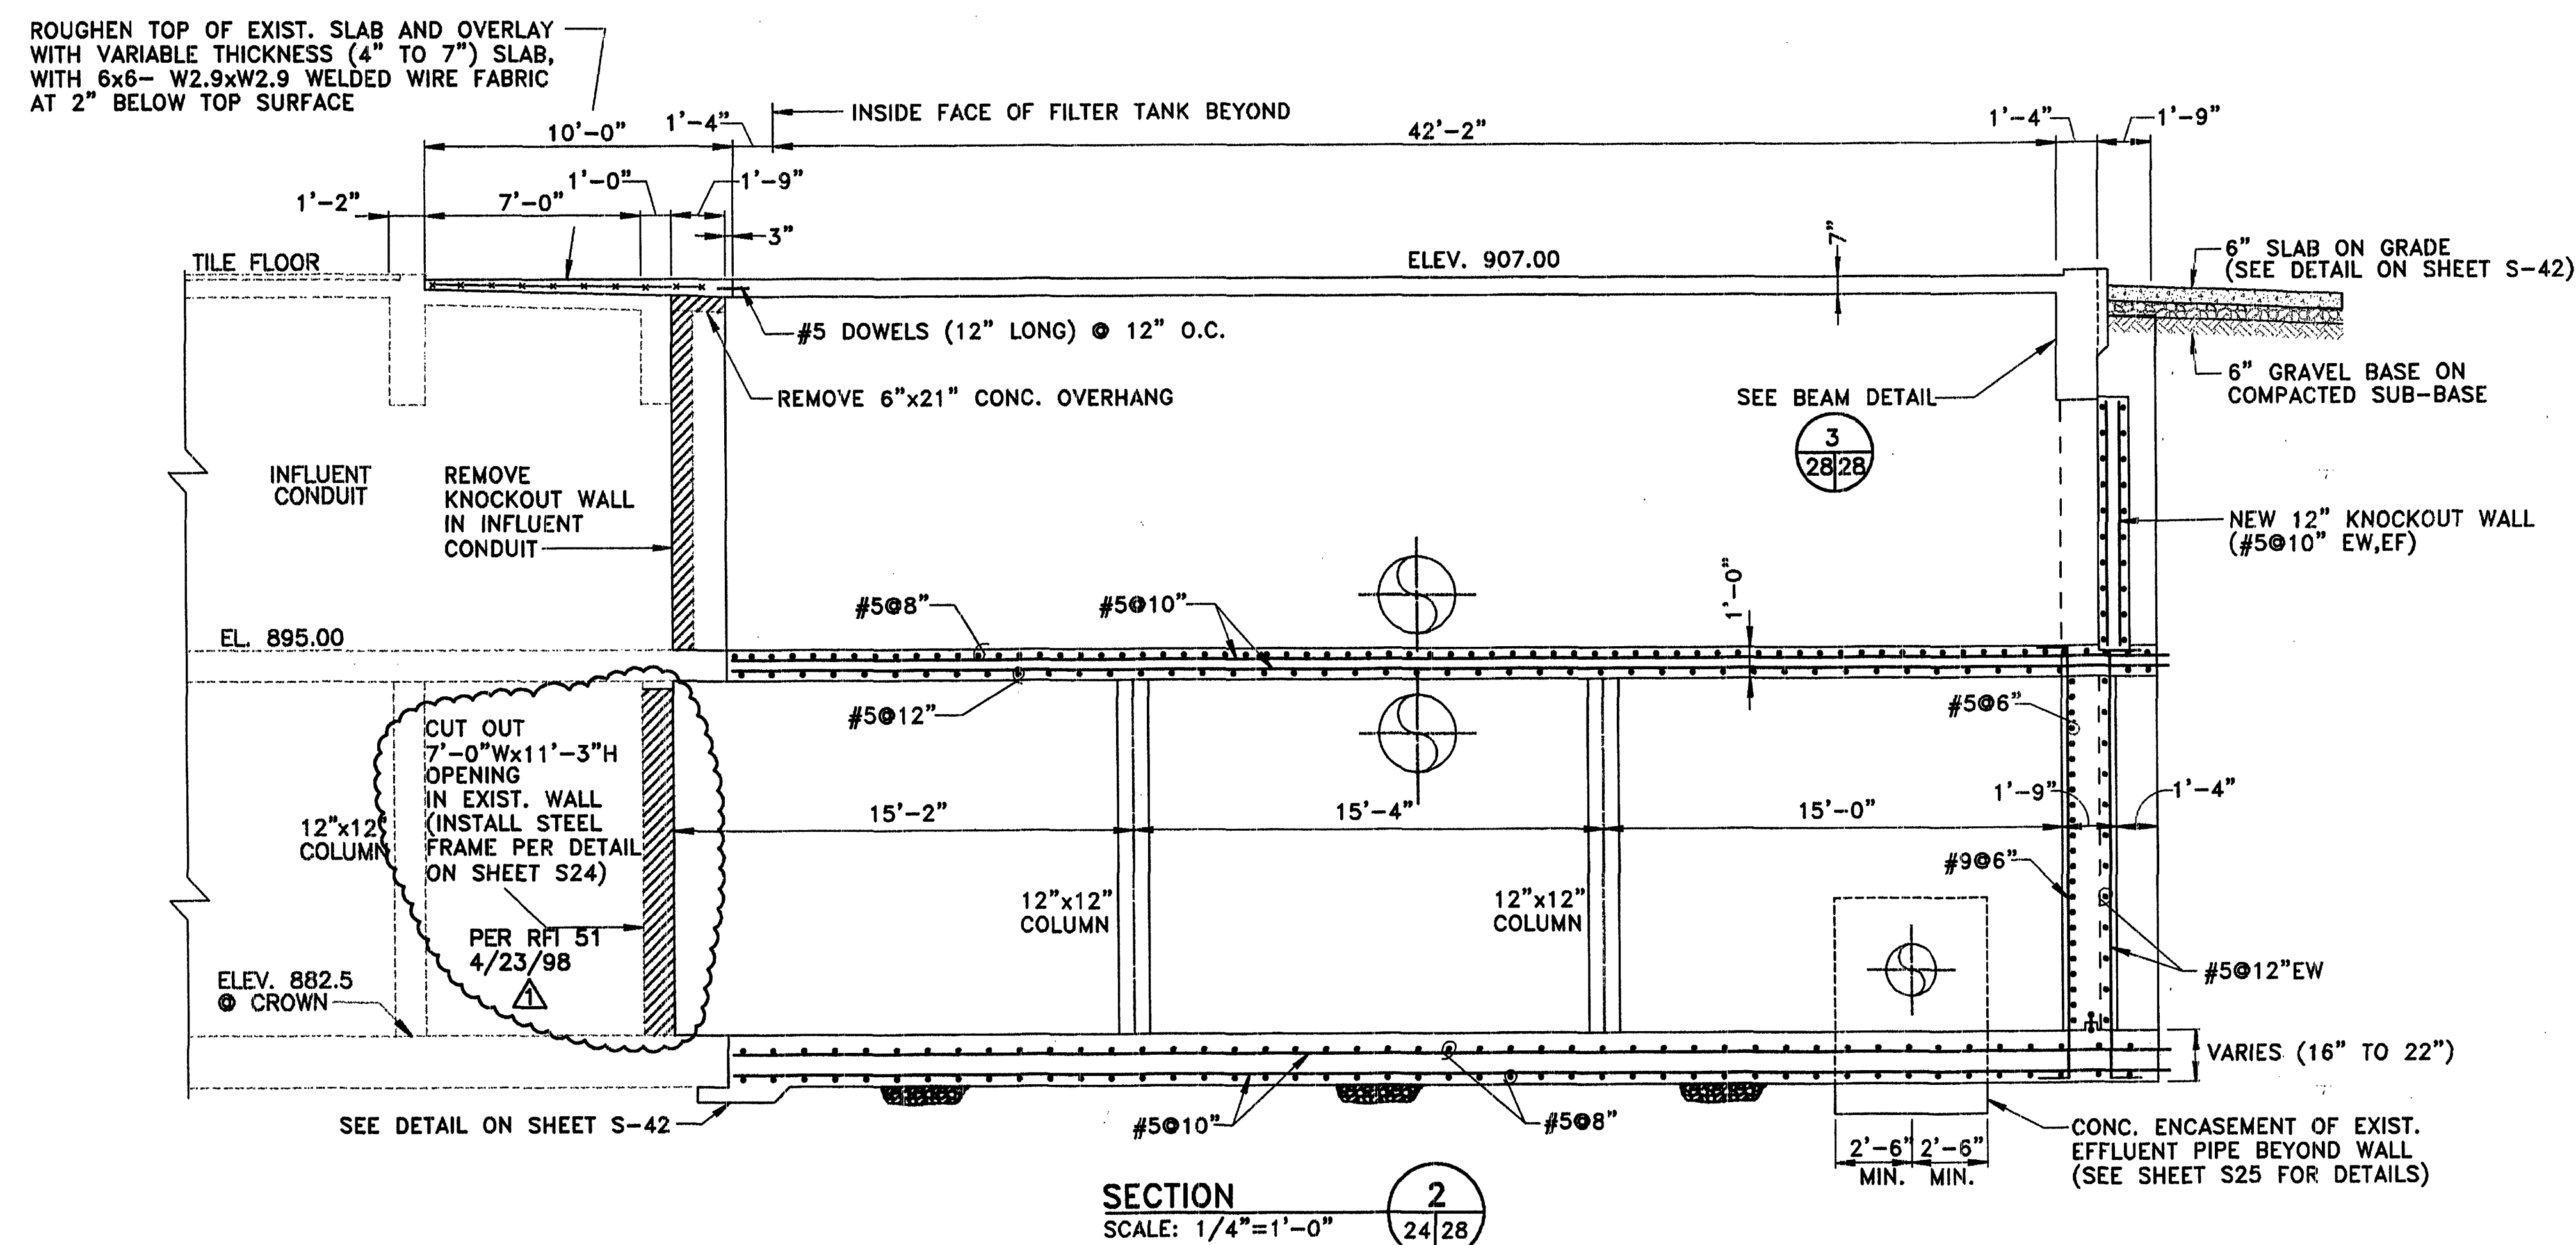
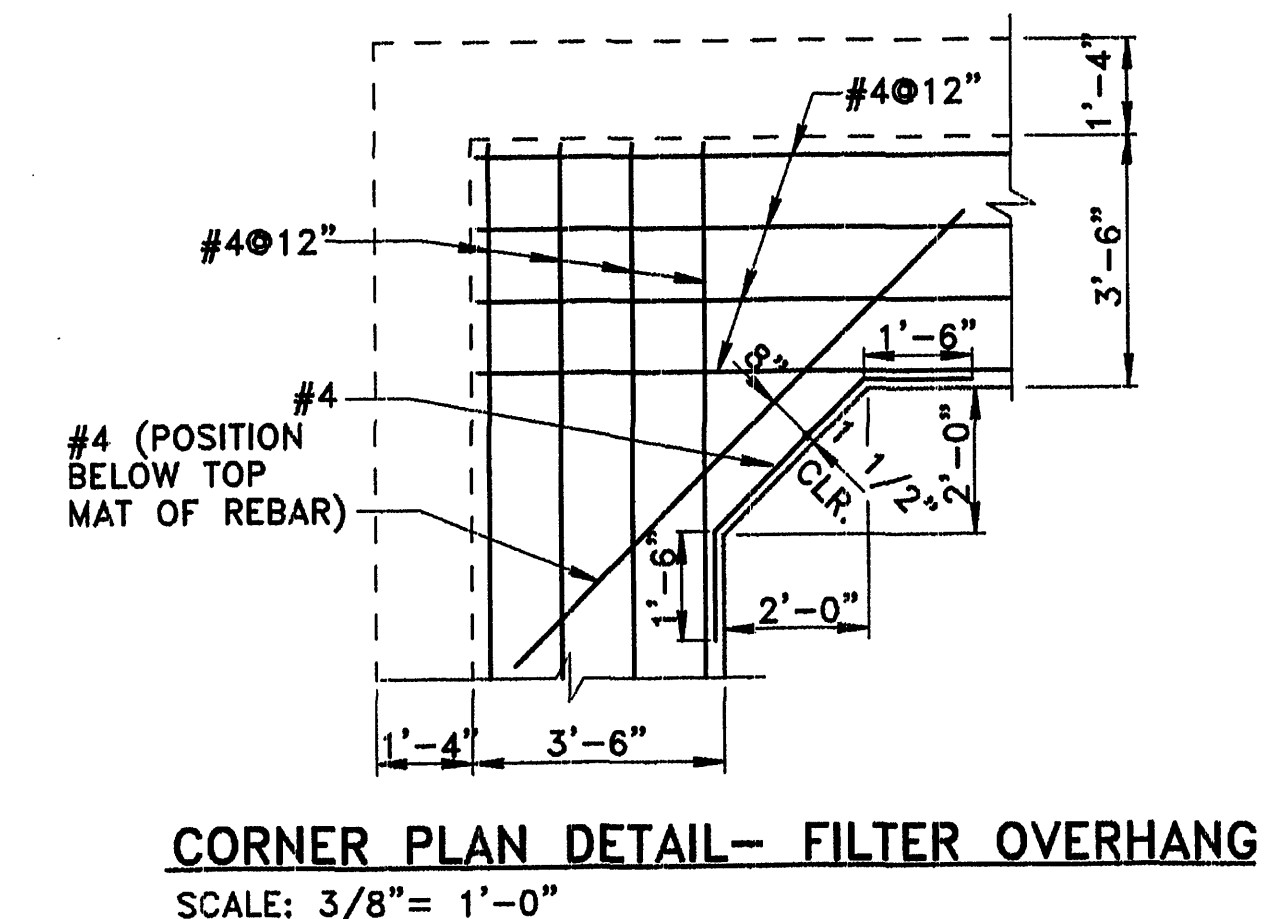
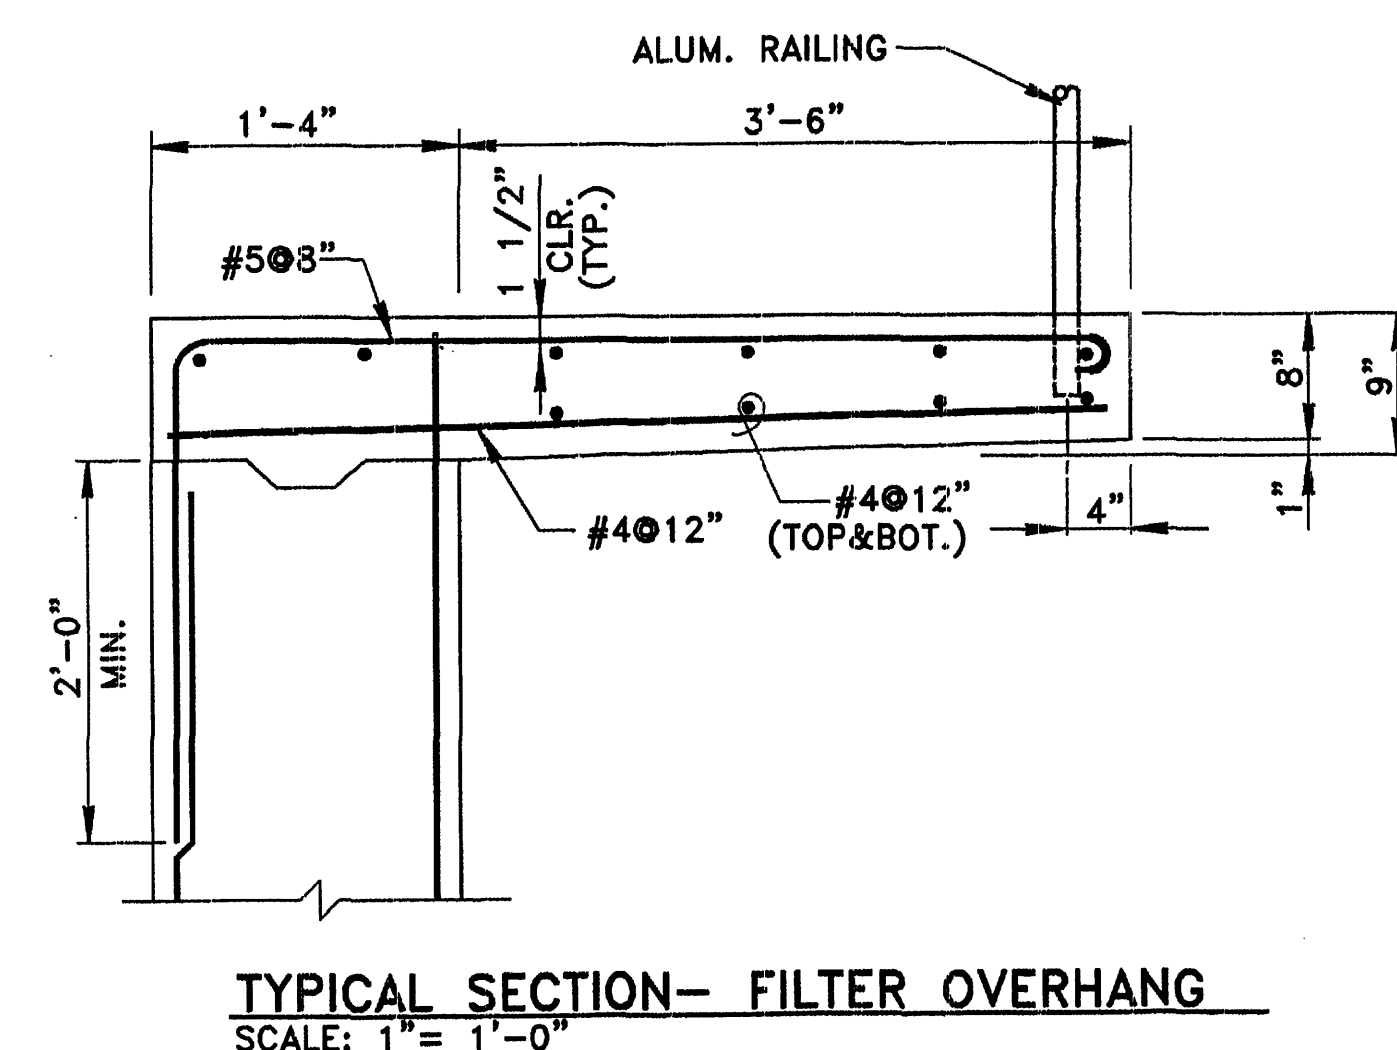
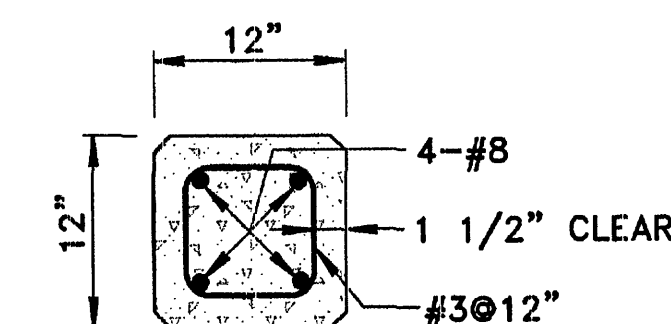
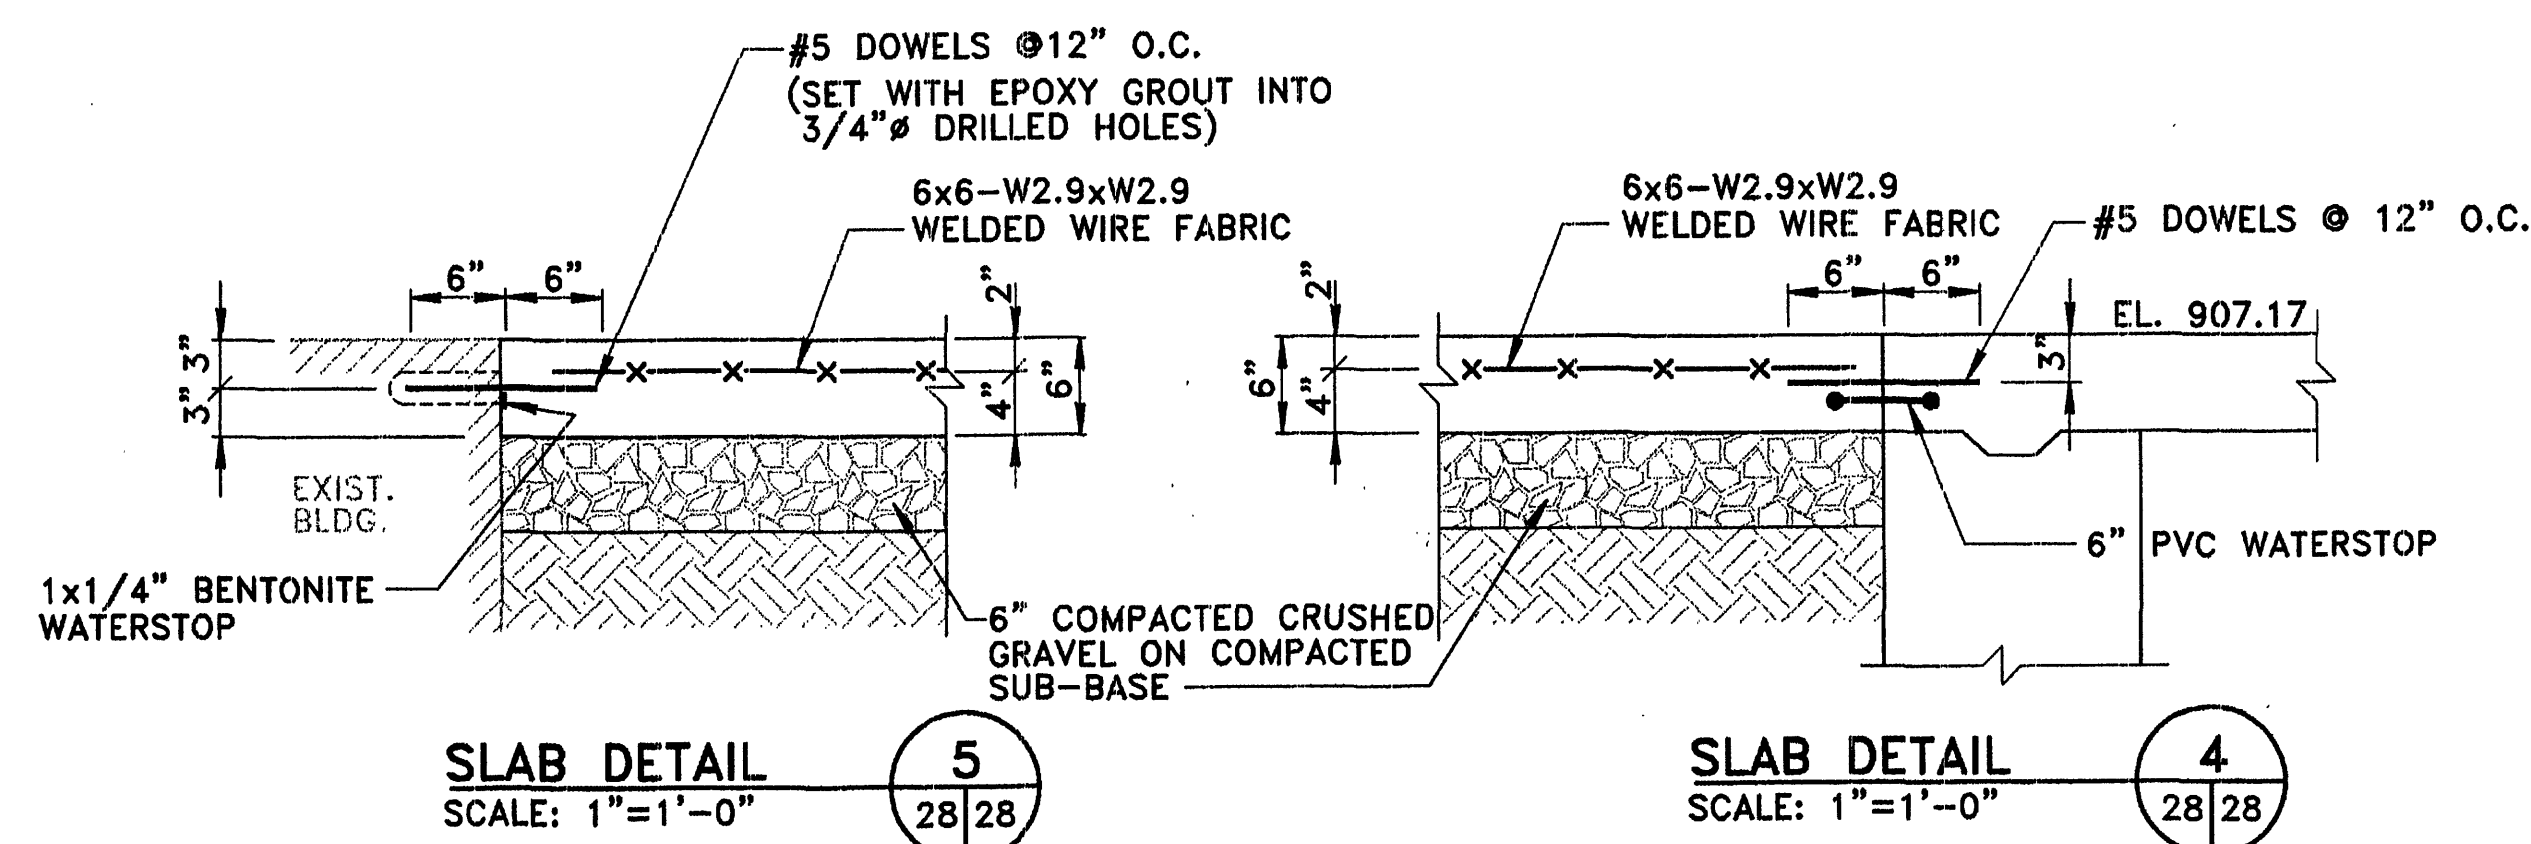


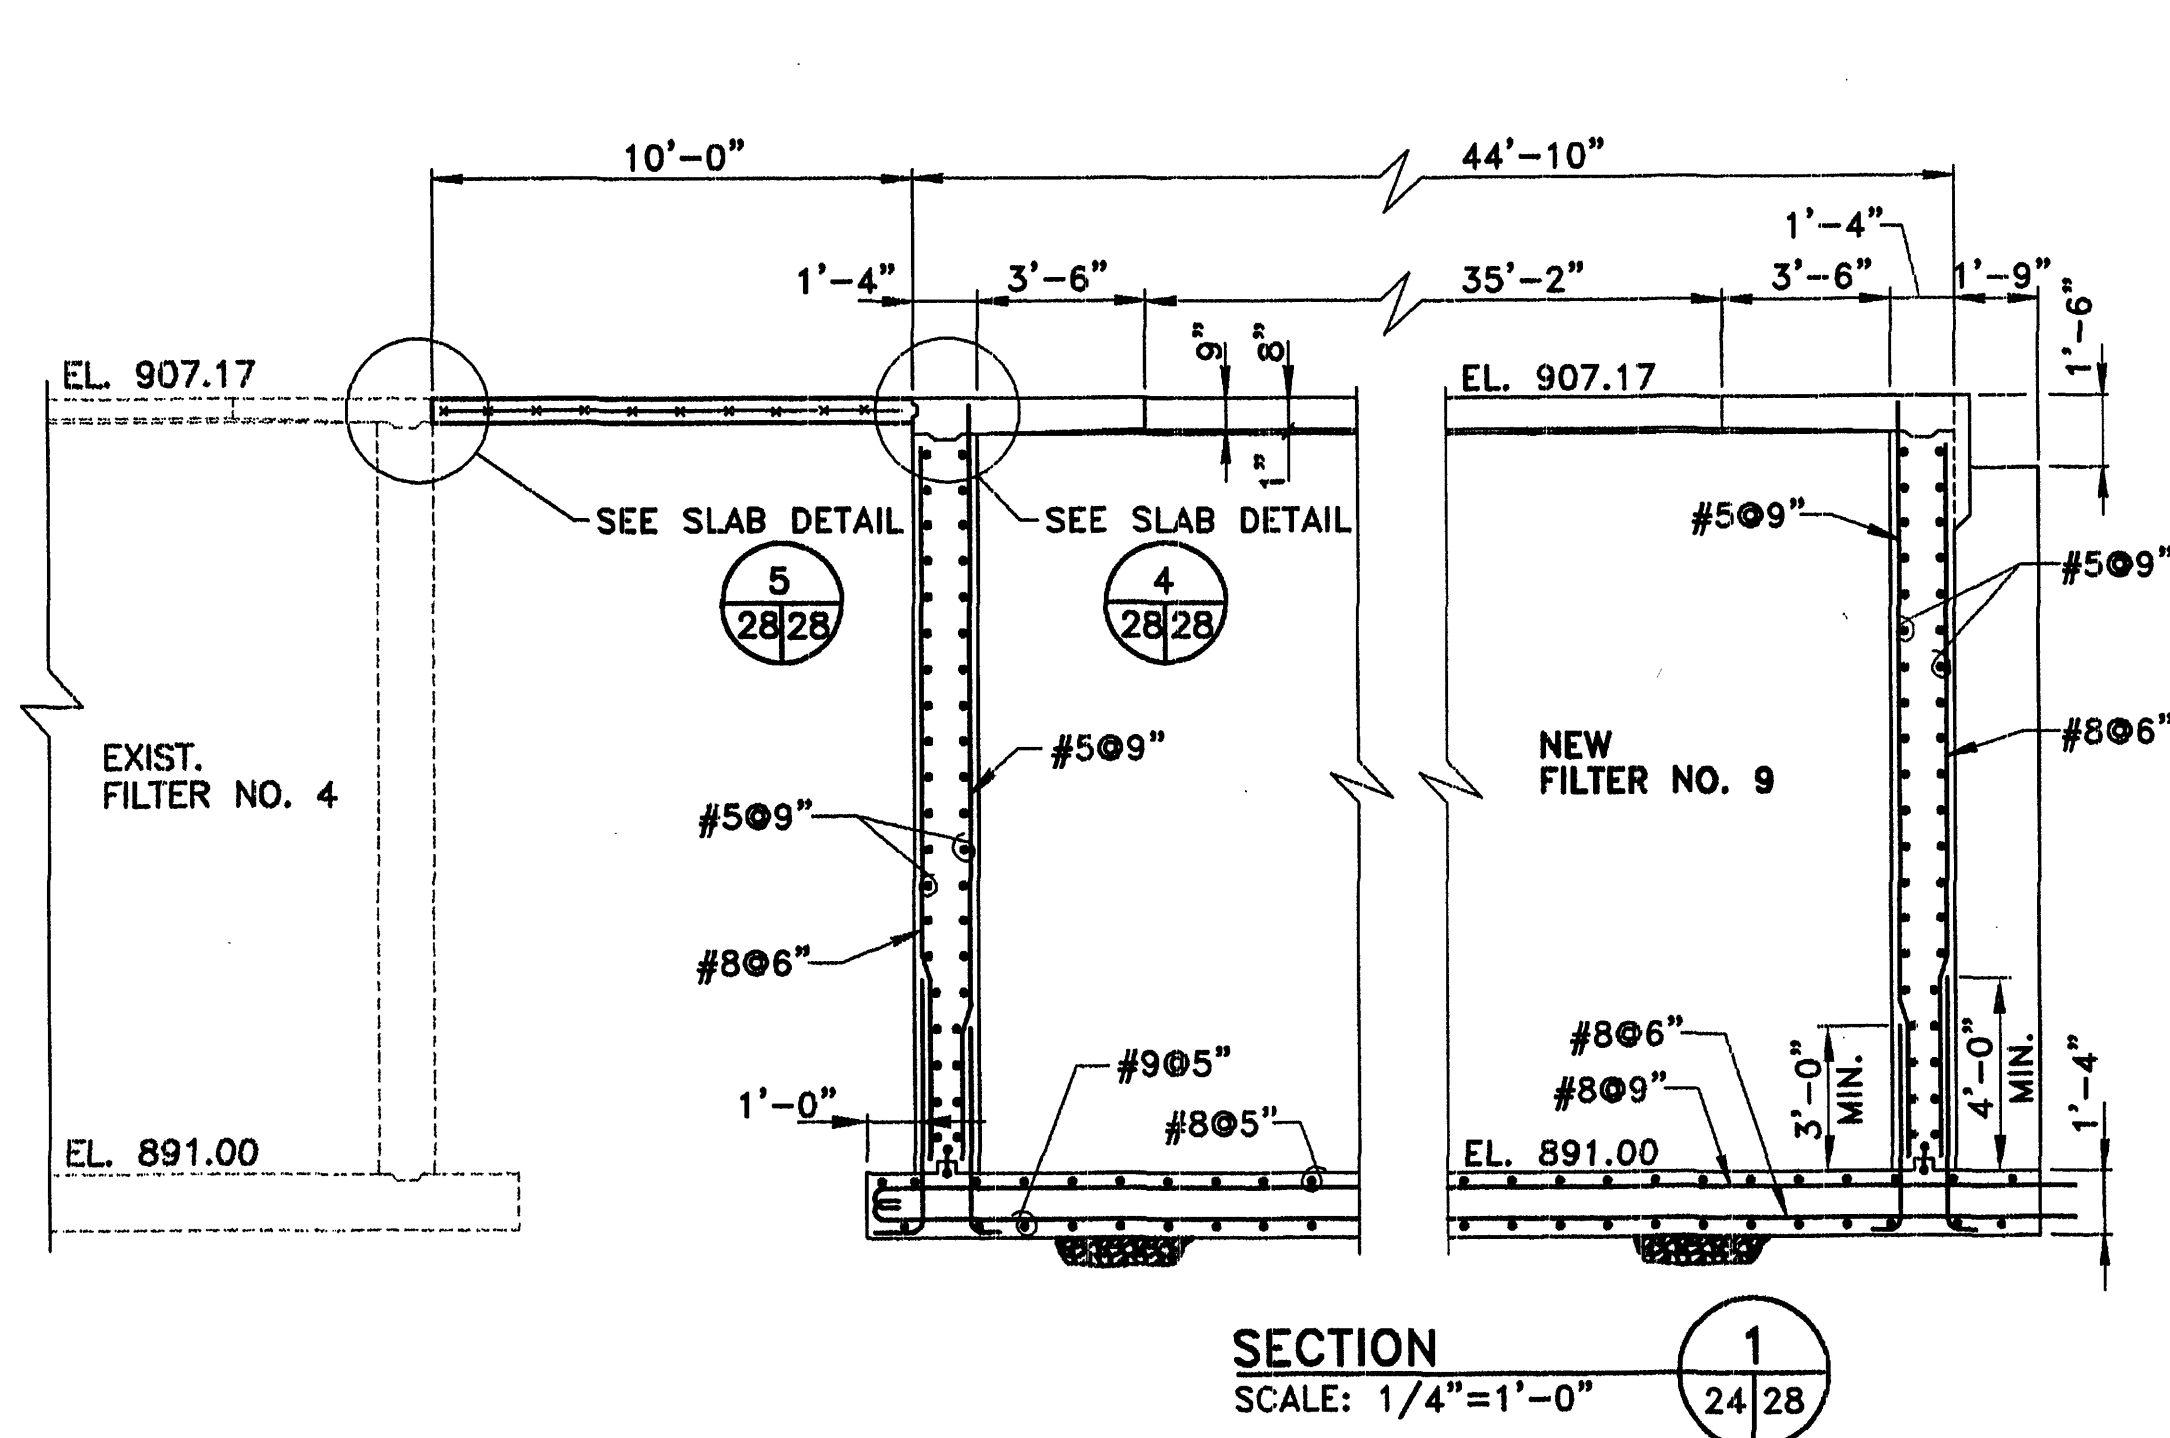

NOTE:
ALL REINFORCING STEEL SHALL BE 2" CLEAR OF
CONCRETE SURFACE UNLESS OTHERWISE NOTED.