



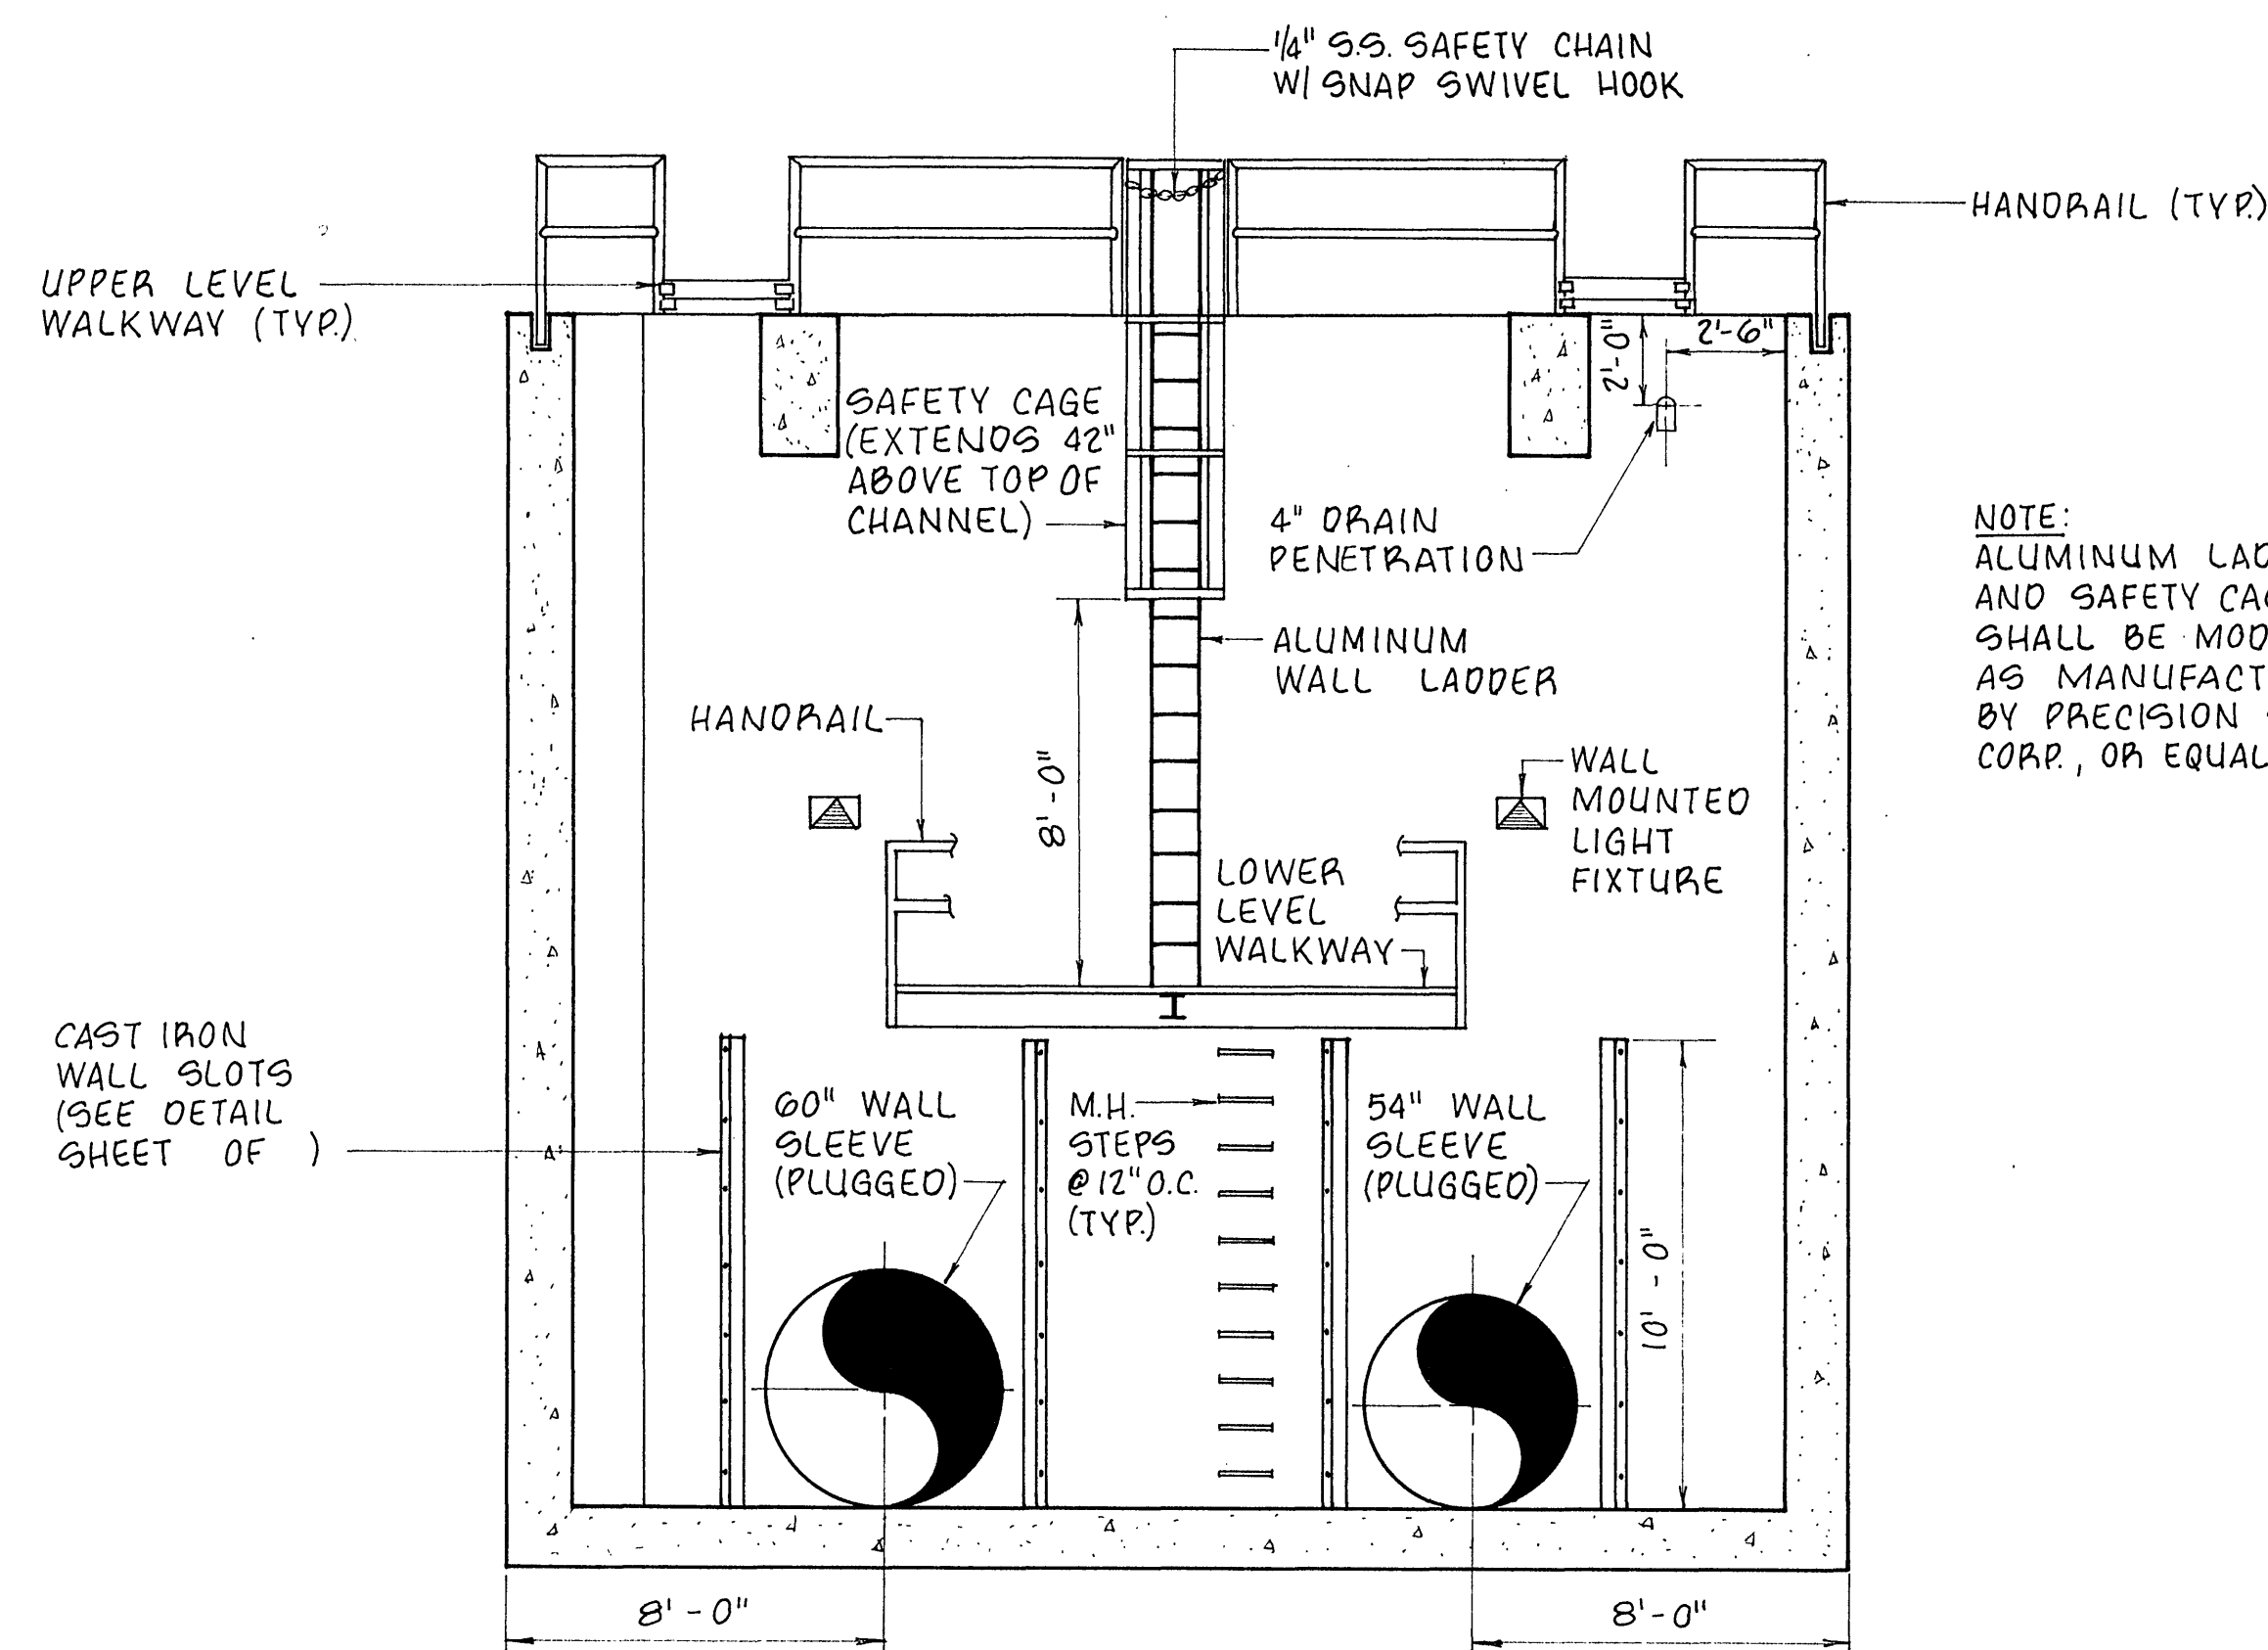


SECTION E-E
Scale: 1/4" = 1'-0"

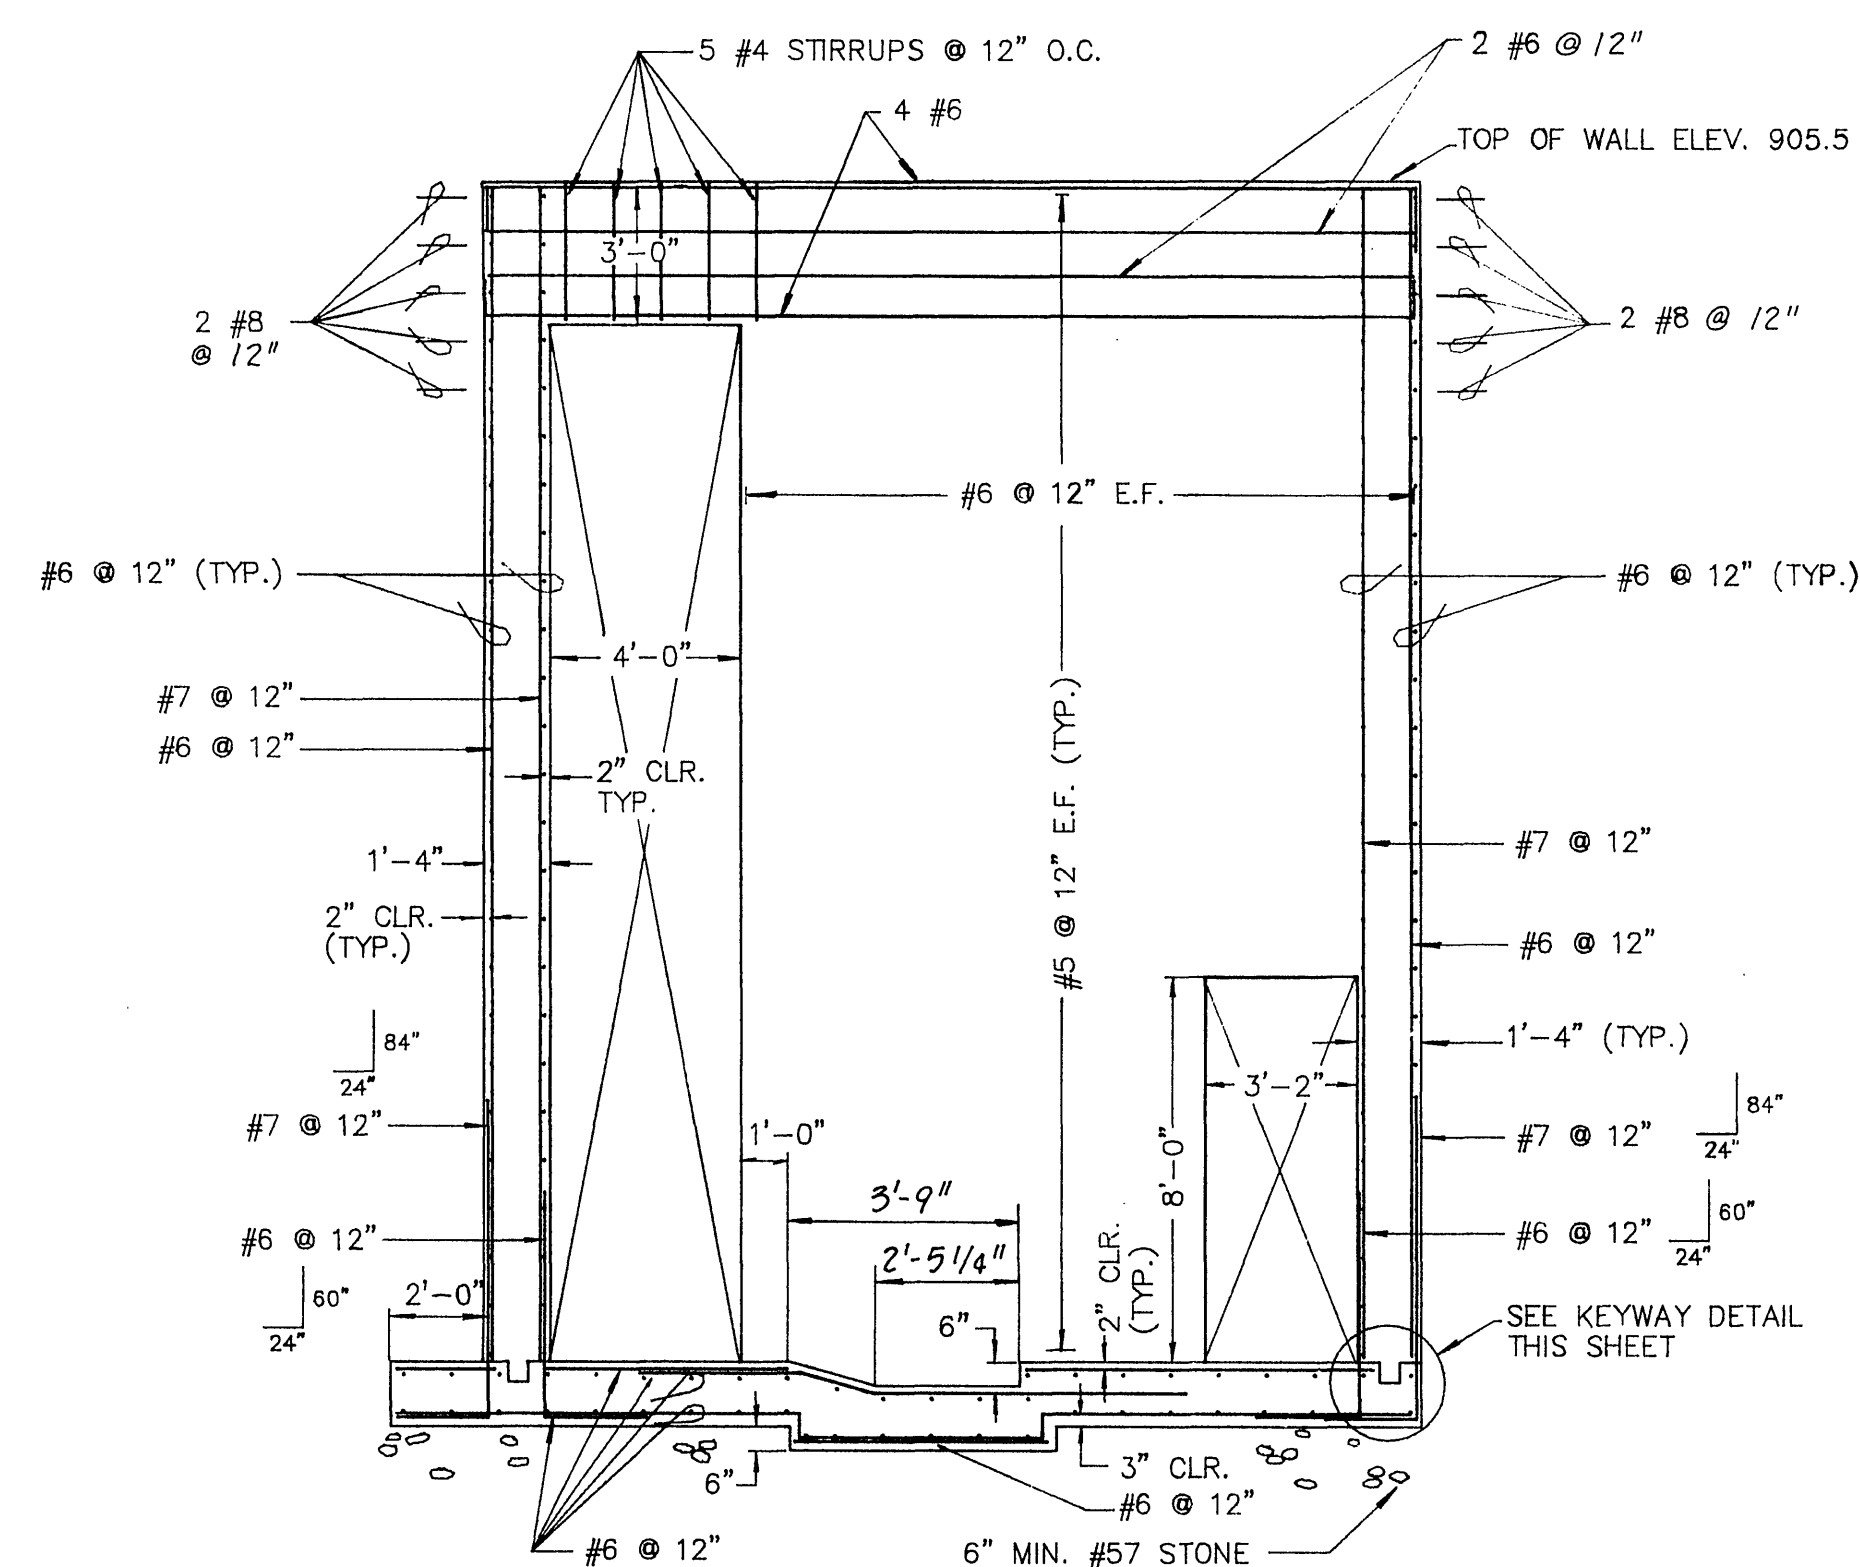


SECTION A-A'
Scale: 1/4" = 1'-0"


NOTE:
ALUMINUM LADDER
AND SAFETY CAGE
SHALL BE MODEL FL-168
AS MANUFACTURED
BY PRECISION STAIR
CORP., OR EQUAL

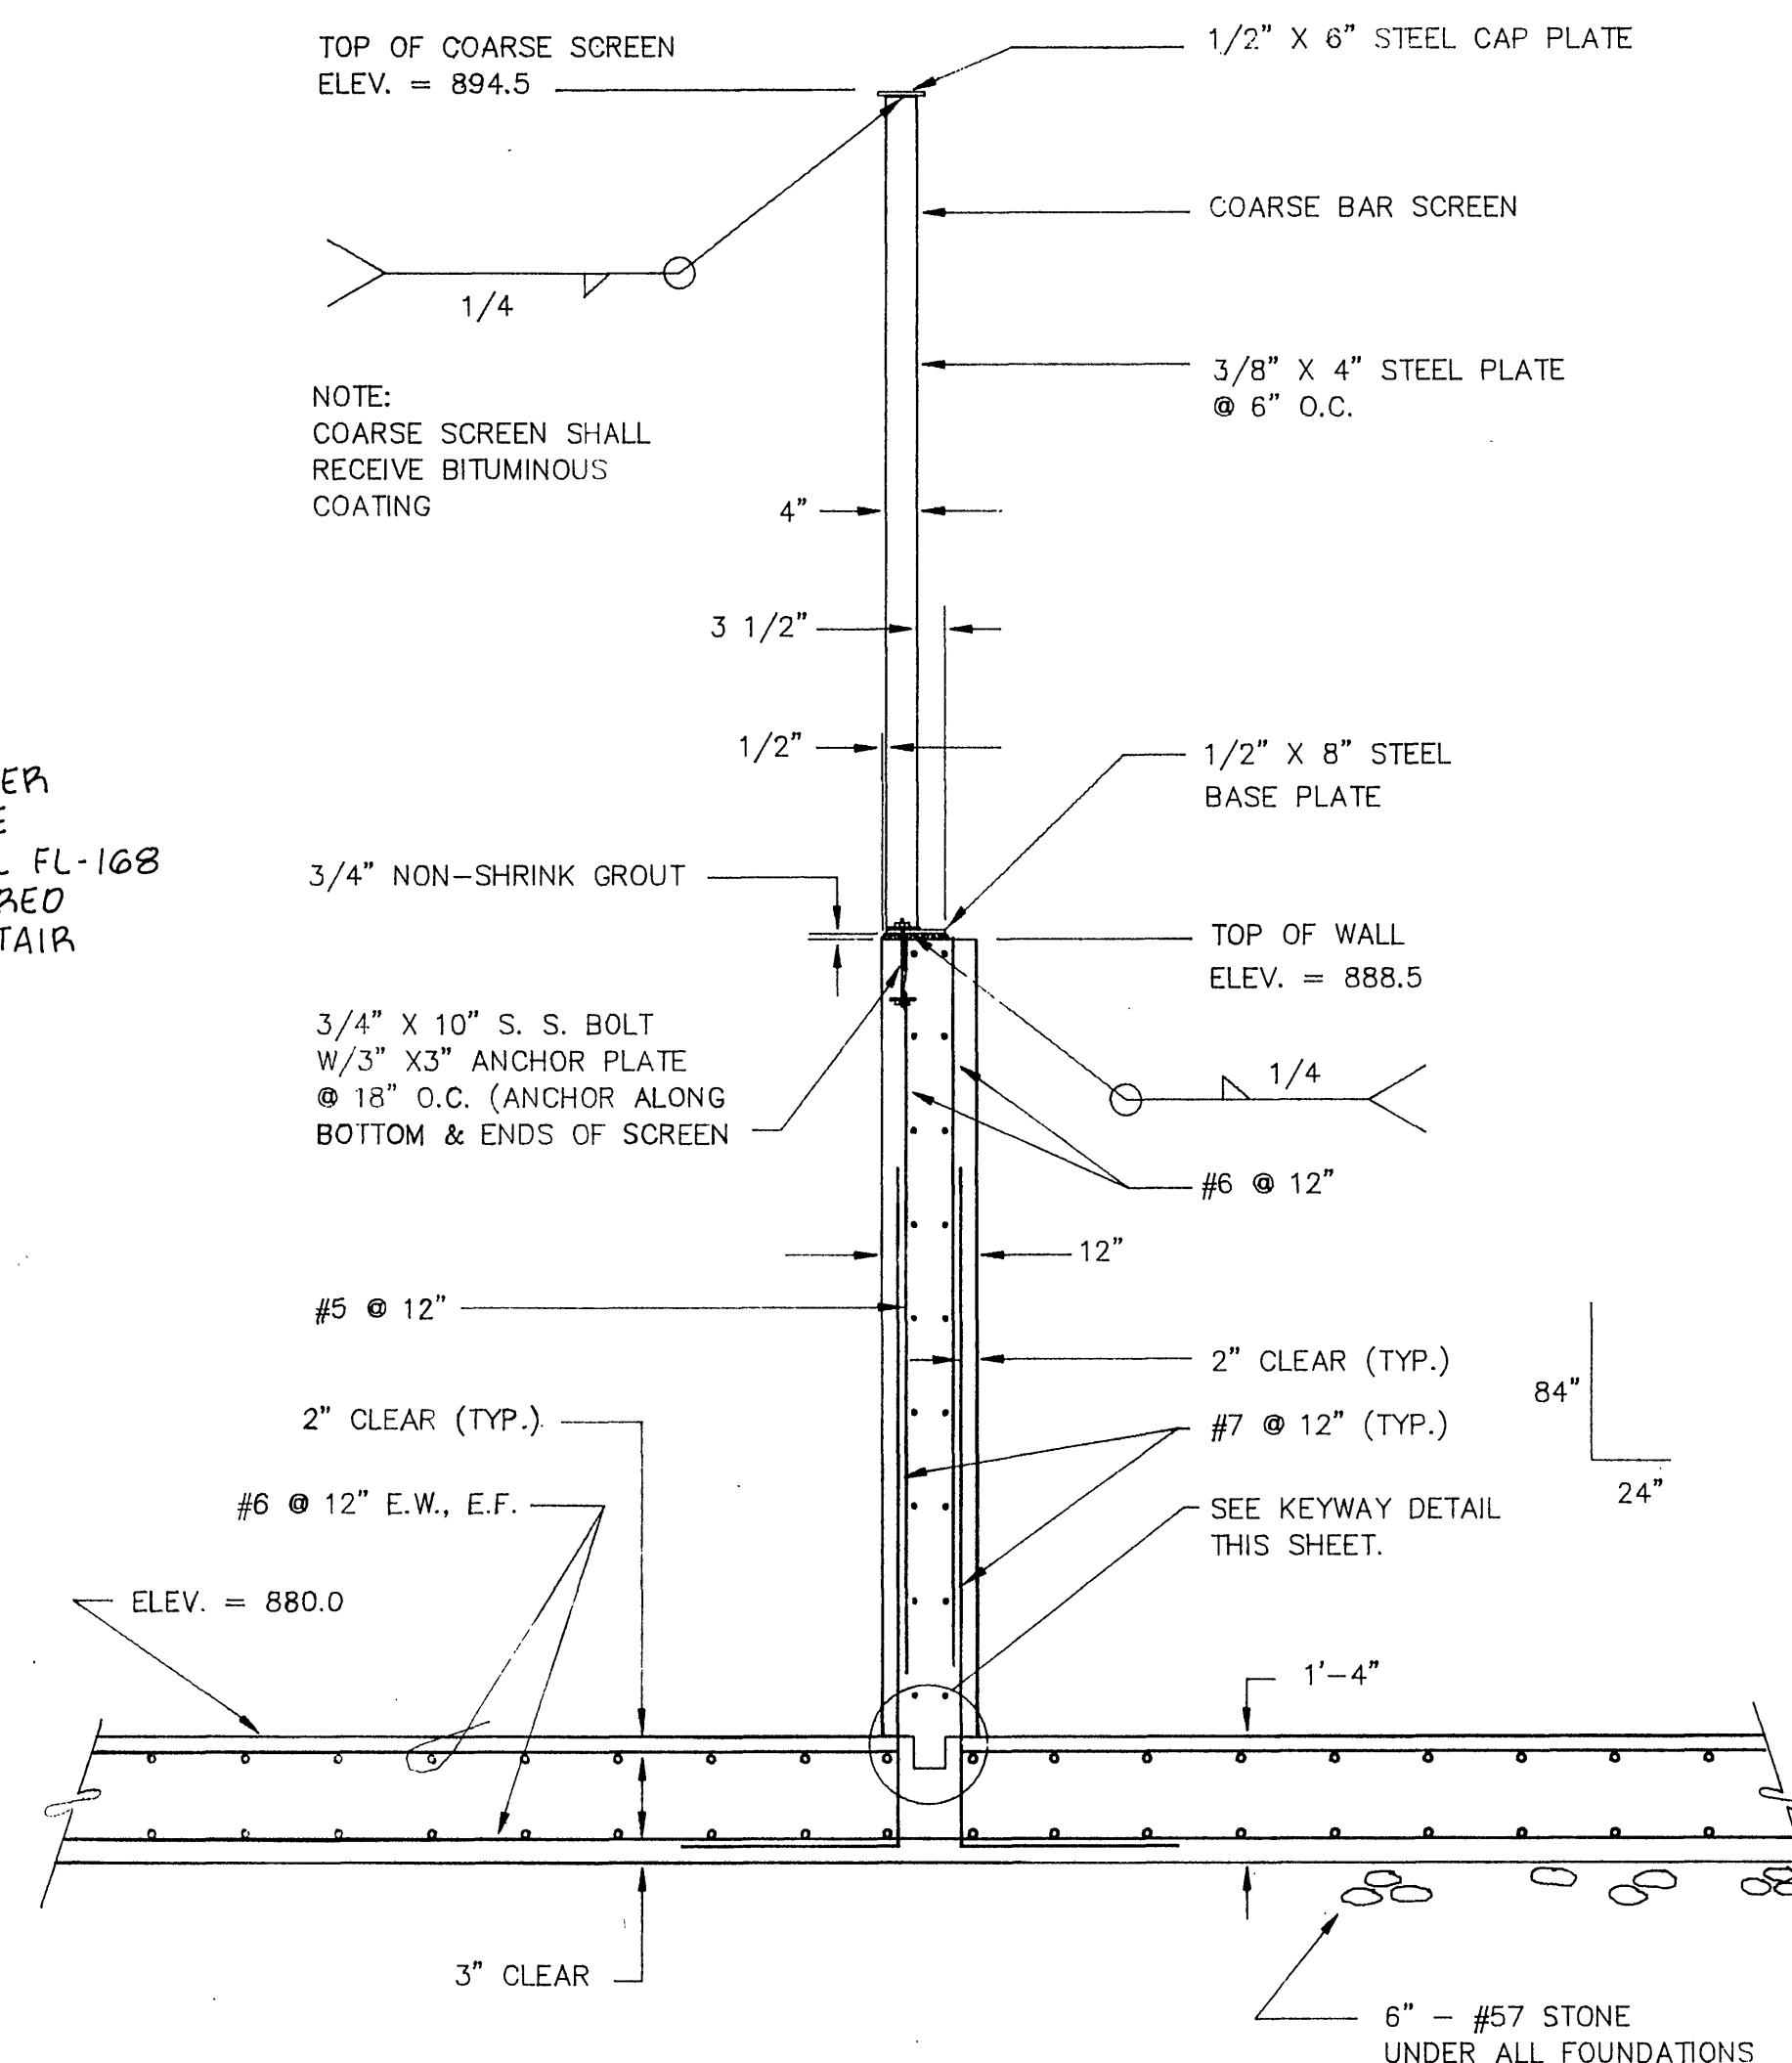


SECTION D-D'
Scale: 1/4" = 1'-0"

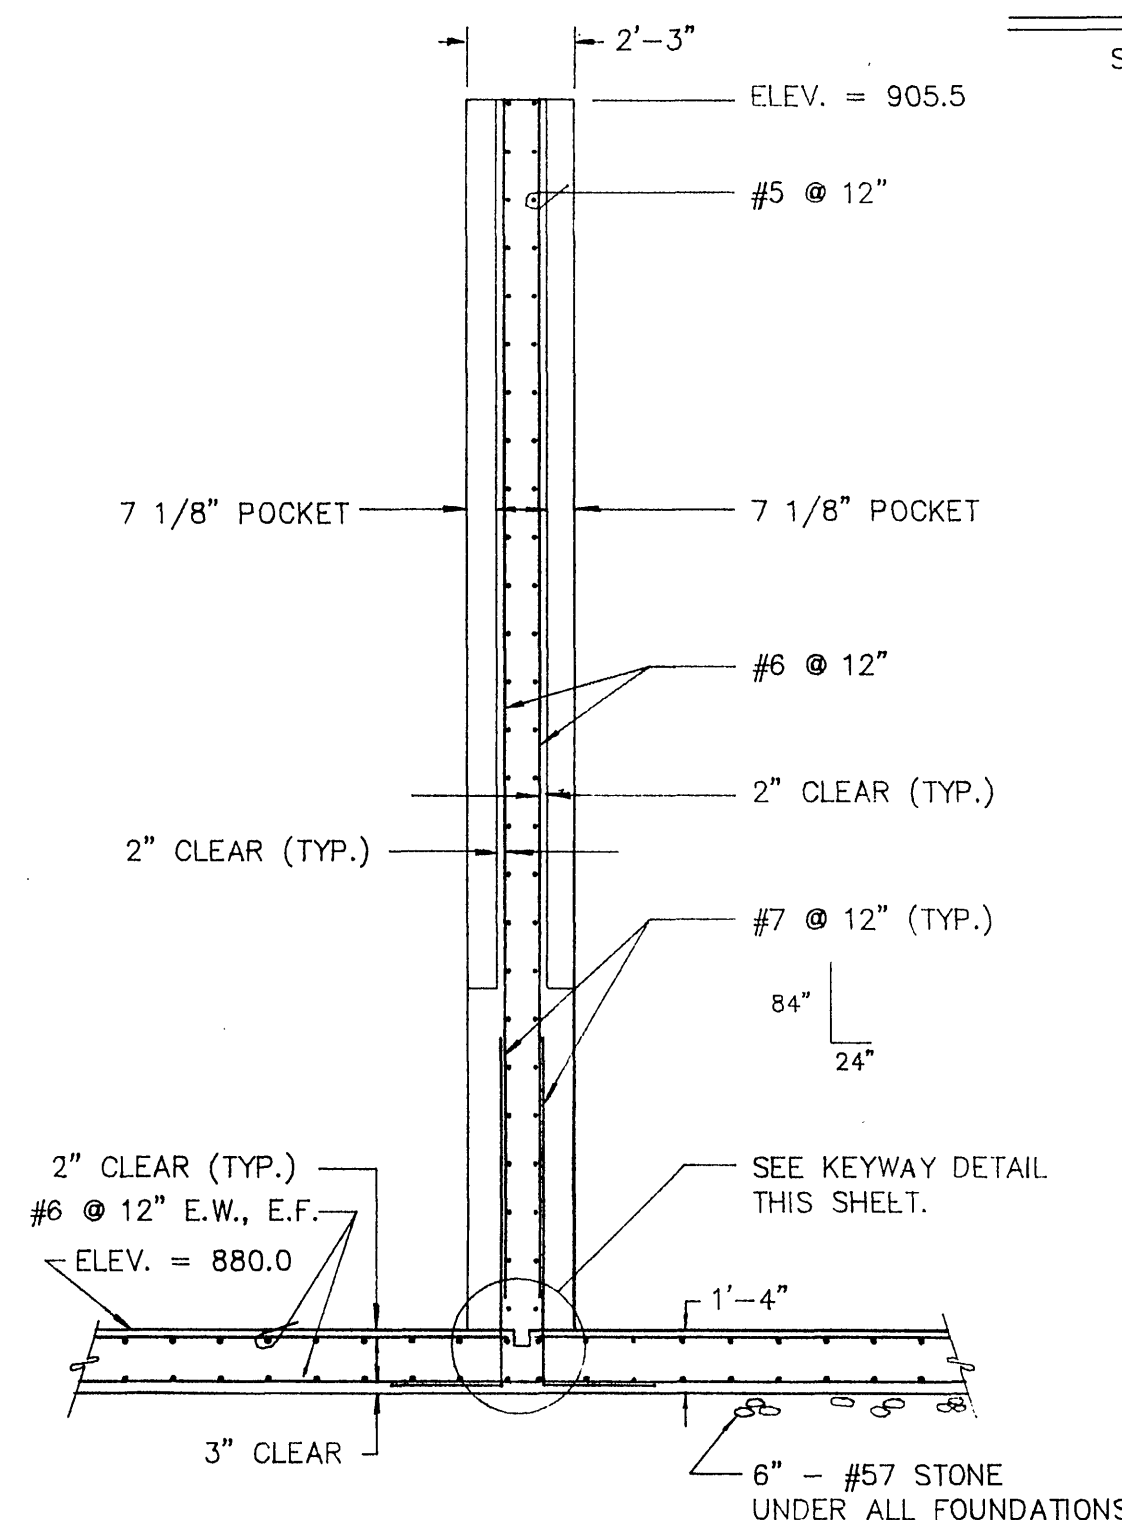


SECTION B-B'
Scale: 1/4" = 1'-0"

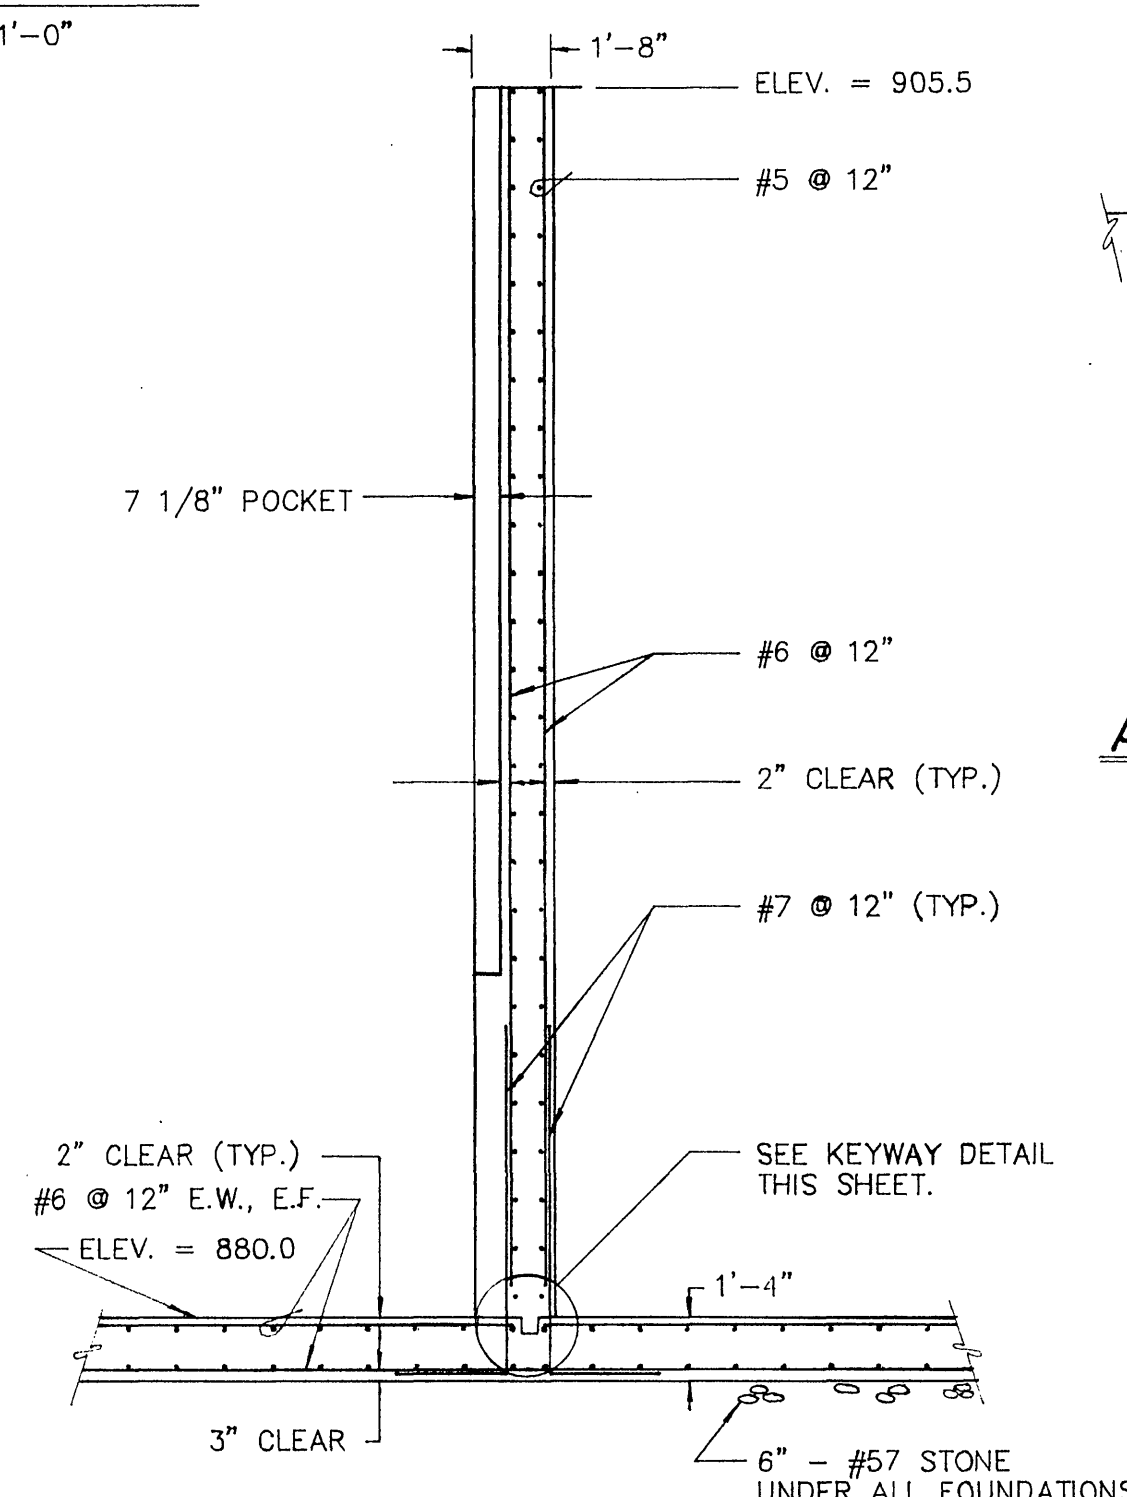

SECTION C-C'
Scale: 1/4" = 1'-0"

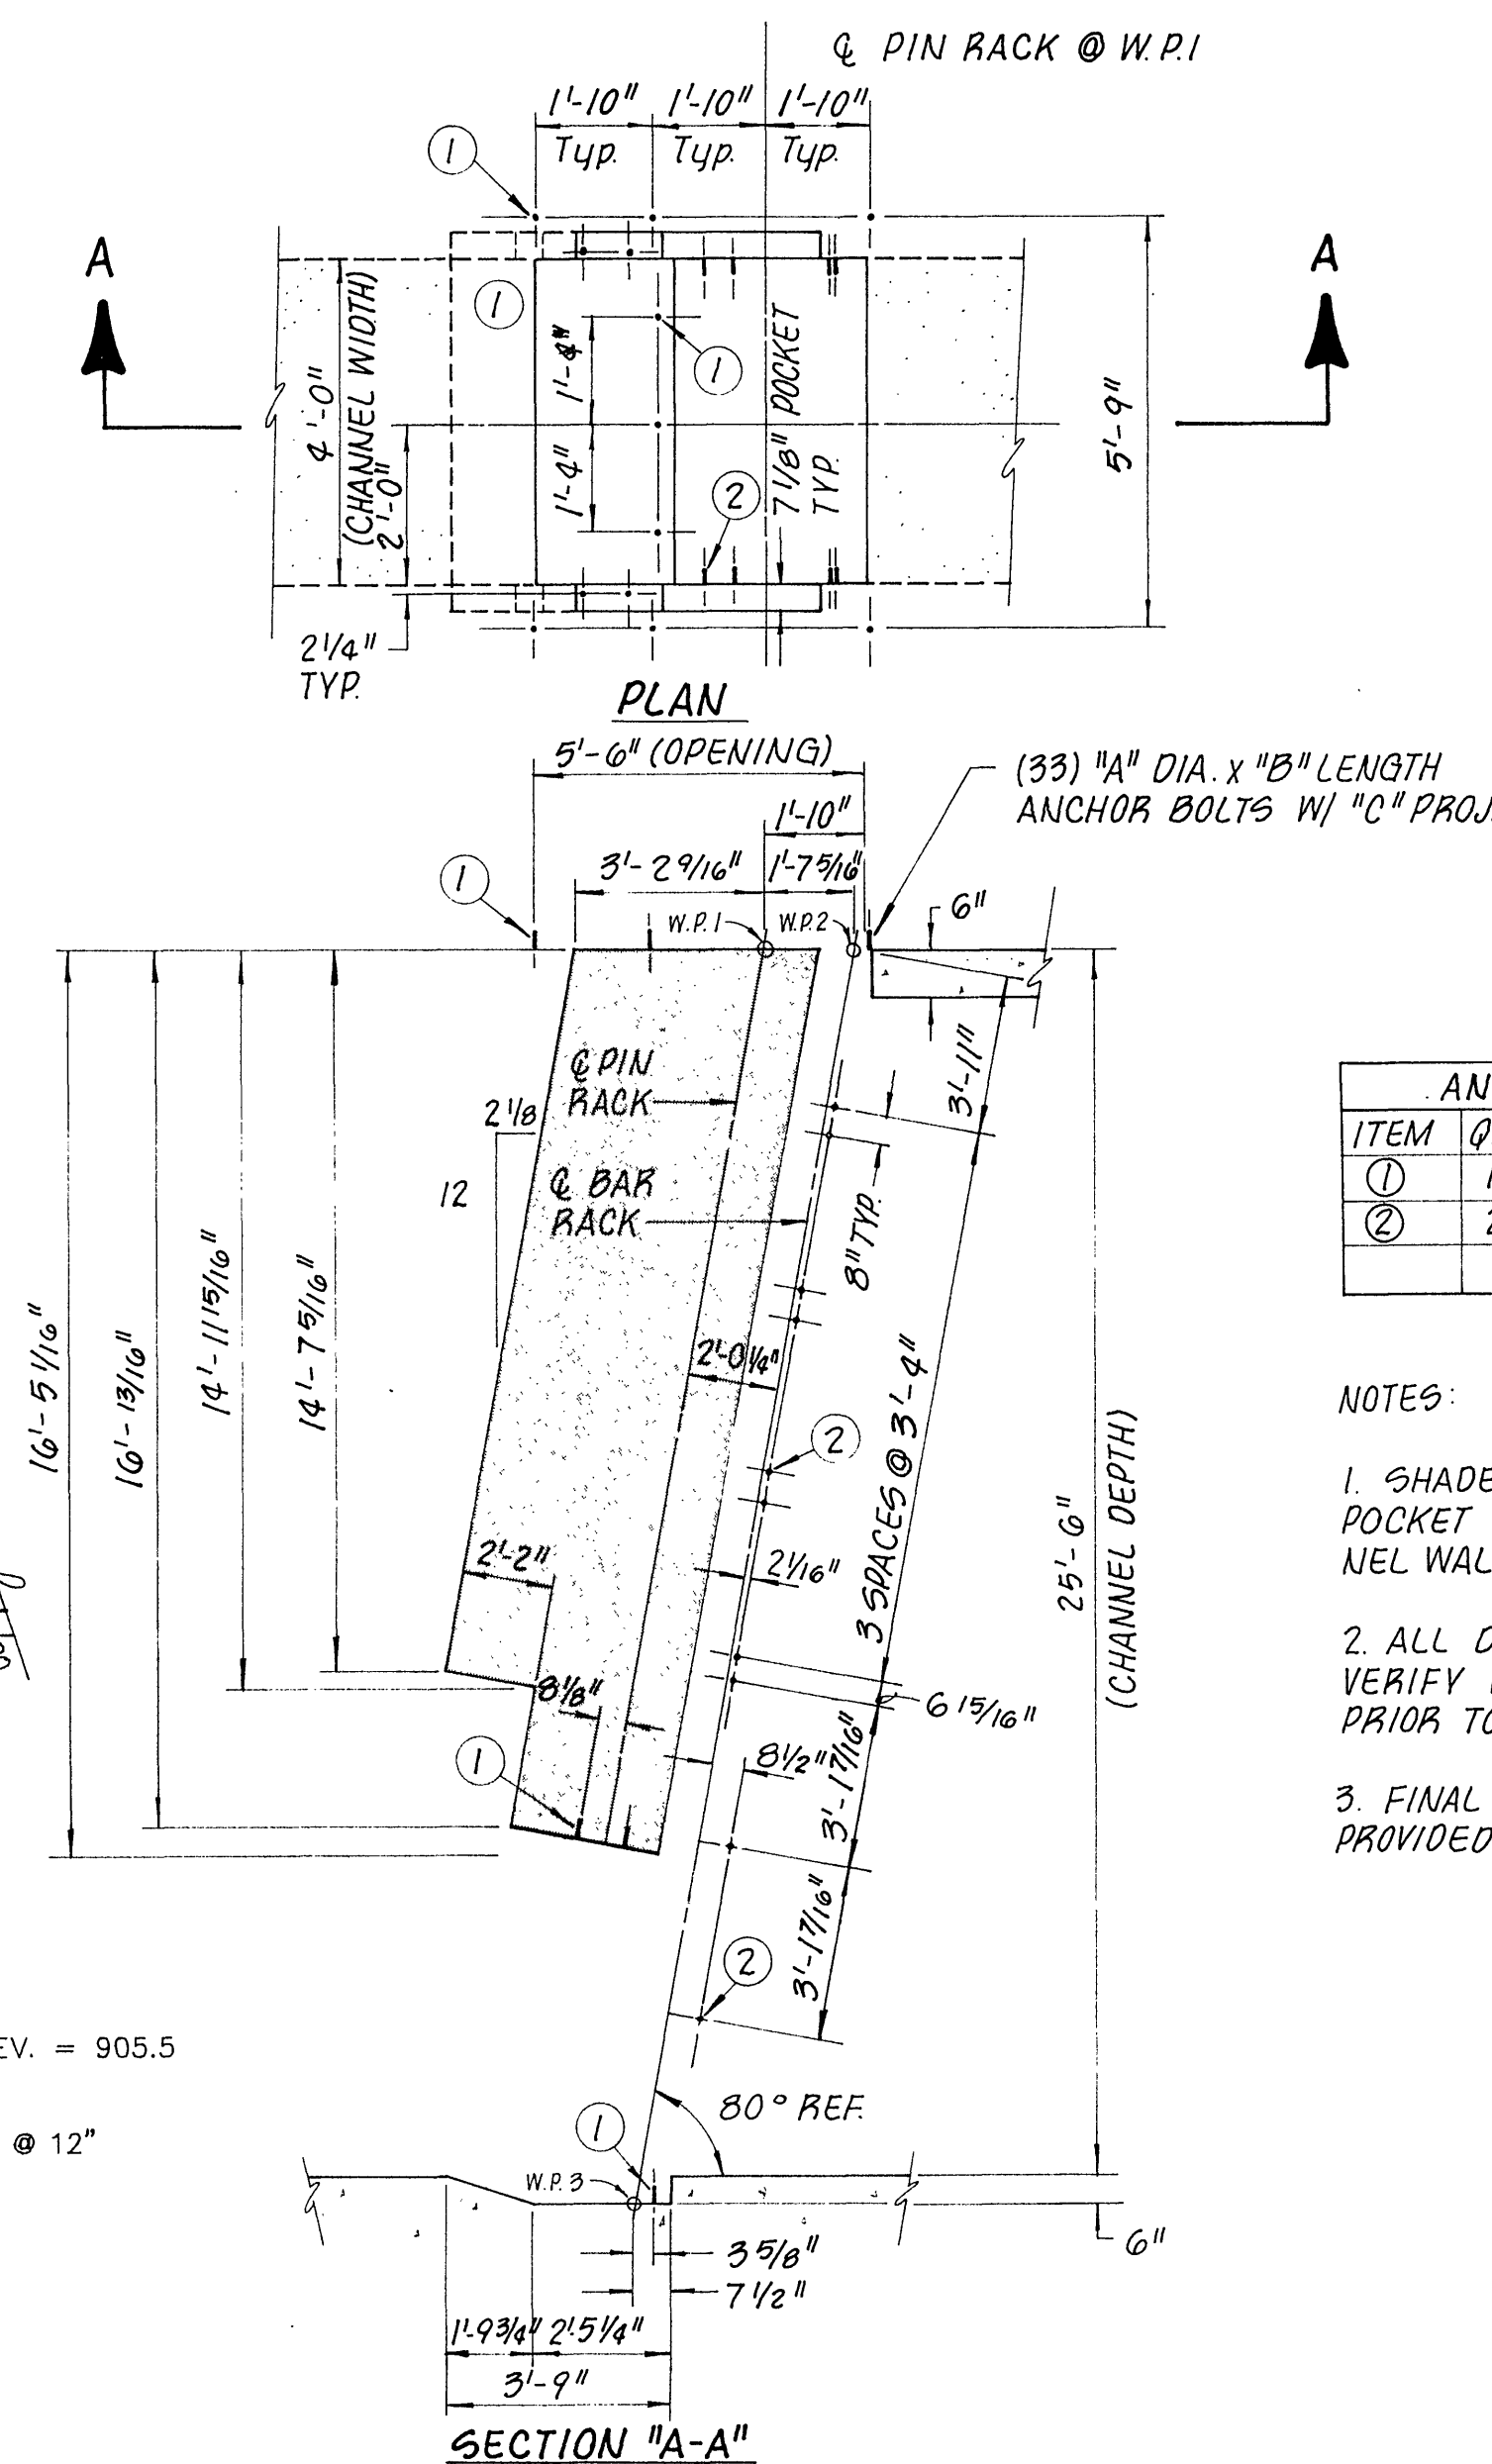


BAR SCREEN
ANCHORING DETAIL
NOT TO SCALE

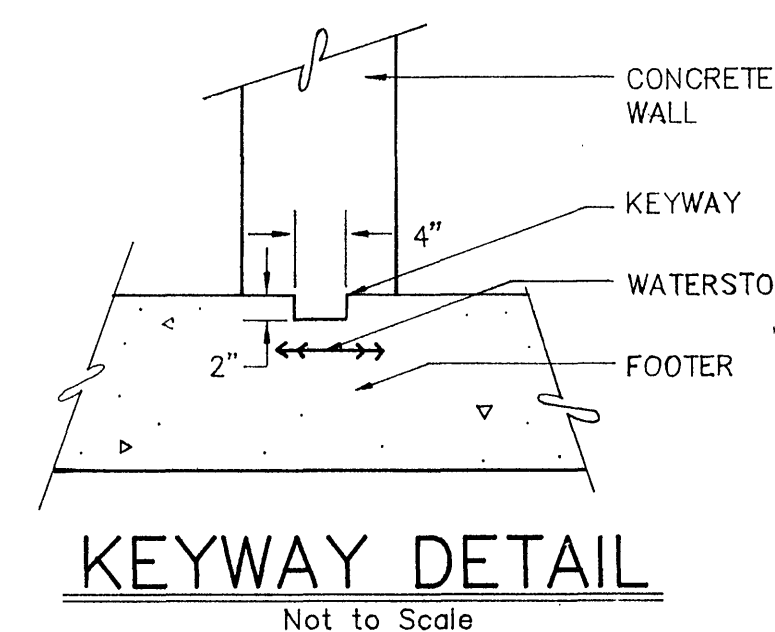

ANCHOR BOLT SCHEDULE				
ITEM	QTY.	"A" DIA.	"B" LENGTH	"C" PROJ.
①	13	3/4"	10"	4"
②	20	5/8"	8"	2"

- NOTES:
1. SHADED AREA DENOTES 7/8" DEEP POCKET TO BE FORMED INTO CHANNEL WALLS.
 2. ALL DIMENSIONS ARE APPROXIMATE. VERIFY WITH EQUIPMENT MANUFACTURER PRIOR TO CONSTRUCTION.
 3. FINAL SCREEN DIMENSIONS TO BE PROVIDED BY SUPPLIER.

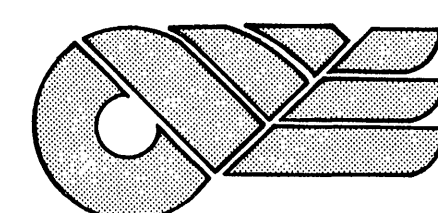


CLEAN WATER ENGINEERS, INC.

P.O. BOX 218
FINCASTLE, VIRGINIA 24090

P.O. BOX 3225
STAUNTON VIRGINIA, 24401

HEADWORKS IMPROVEMENTS
FOR
ROANOKE CITY
WASTEWATER TREATMENT FACILITY
ROANOKE, VIRGINIA

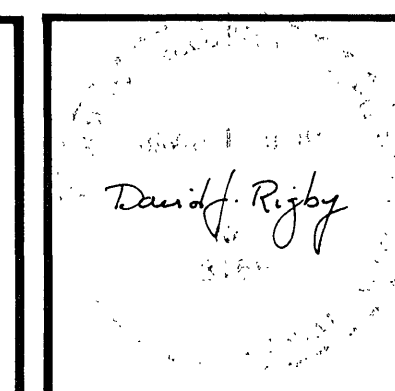

REVISIONS		
NO.	DATE	BY

DESIGNED: CES	SHEET: 5 OF 8
DRAWN: TAM/CCB	SCALE: AS SHOWN
CHECKED: CES	DATE: NOV, 1987
APPROVED: DJR	PROJECT: F87025