




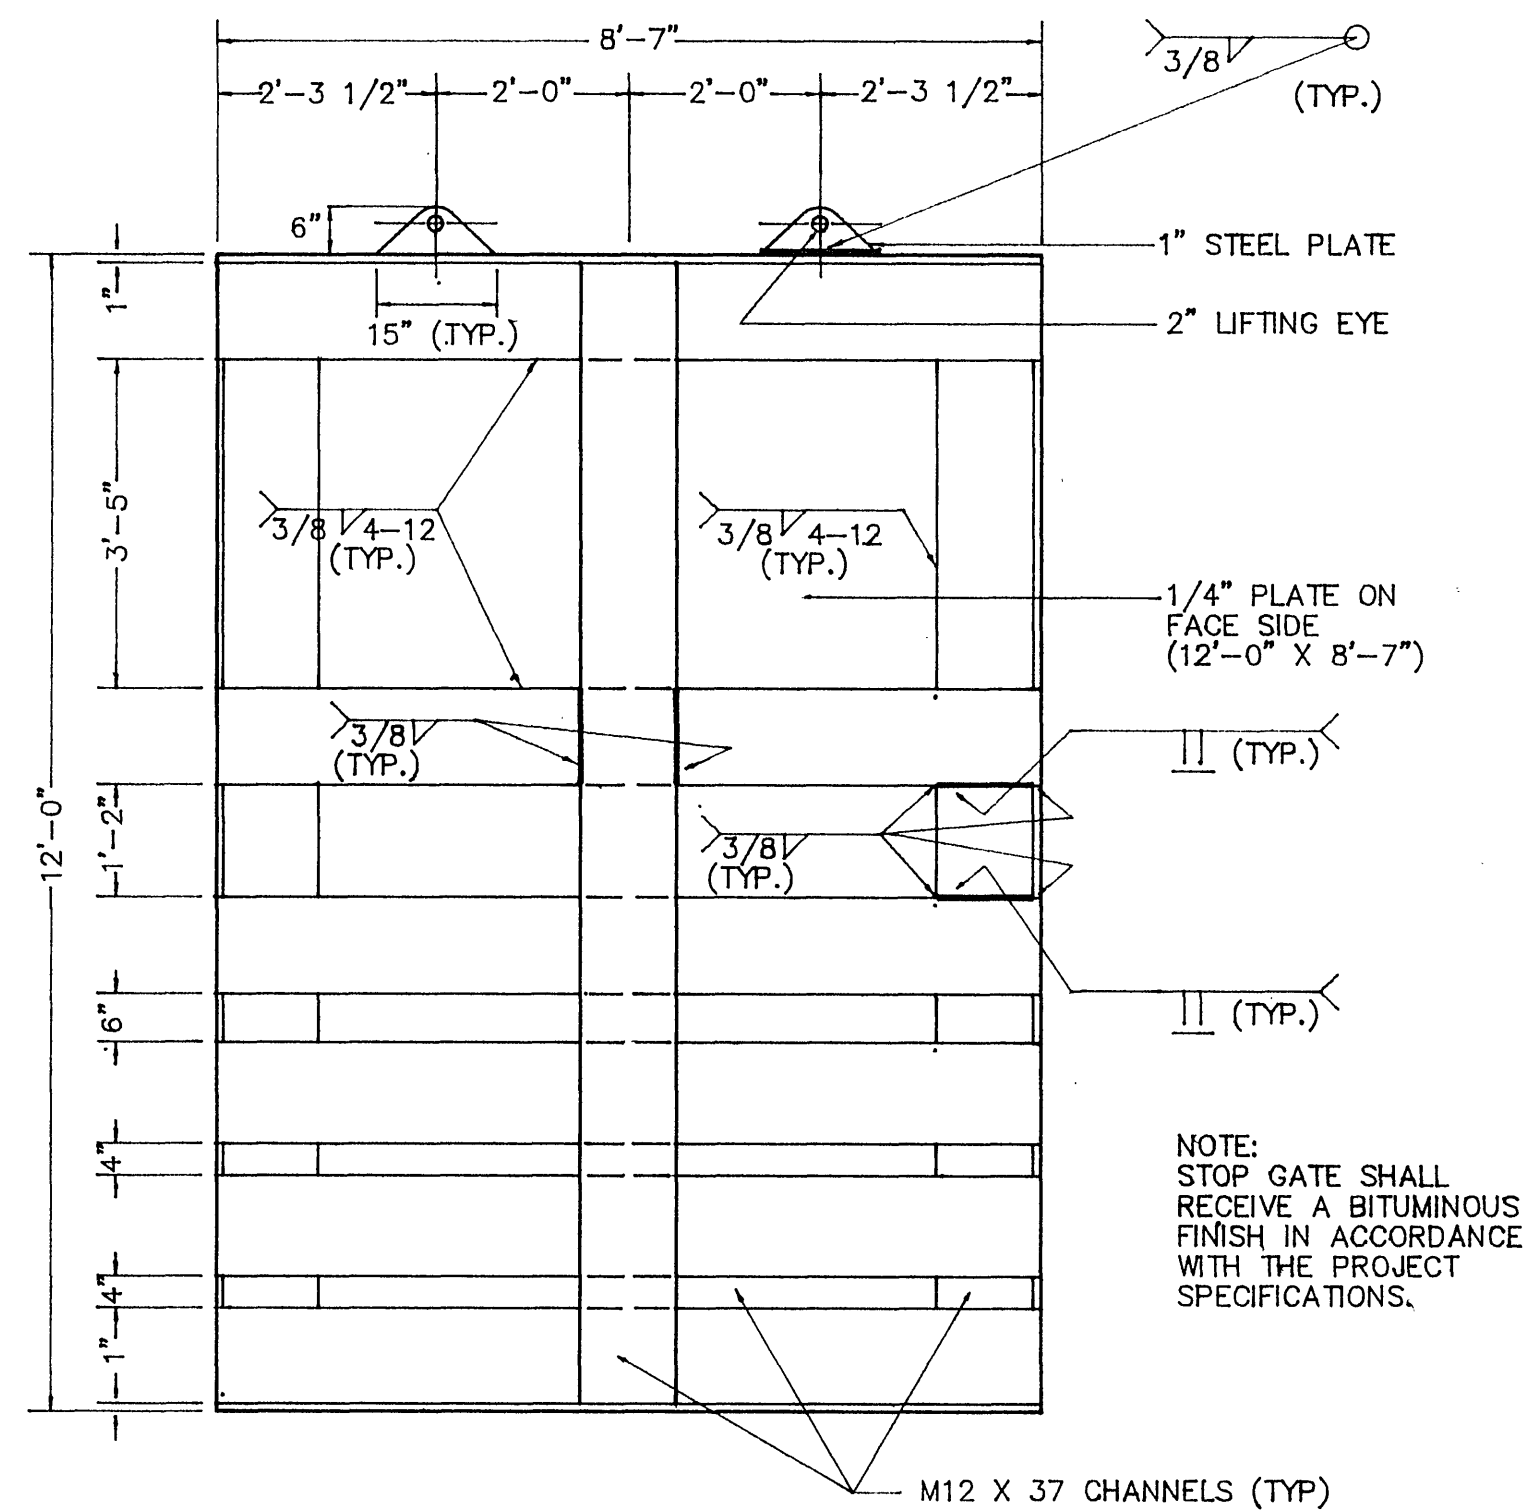


STOP GATE "A" DETAIL
Scale: 1/2" = 1'-0"

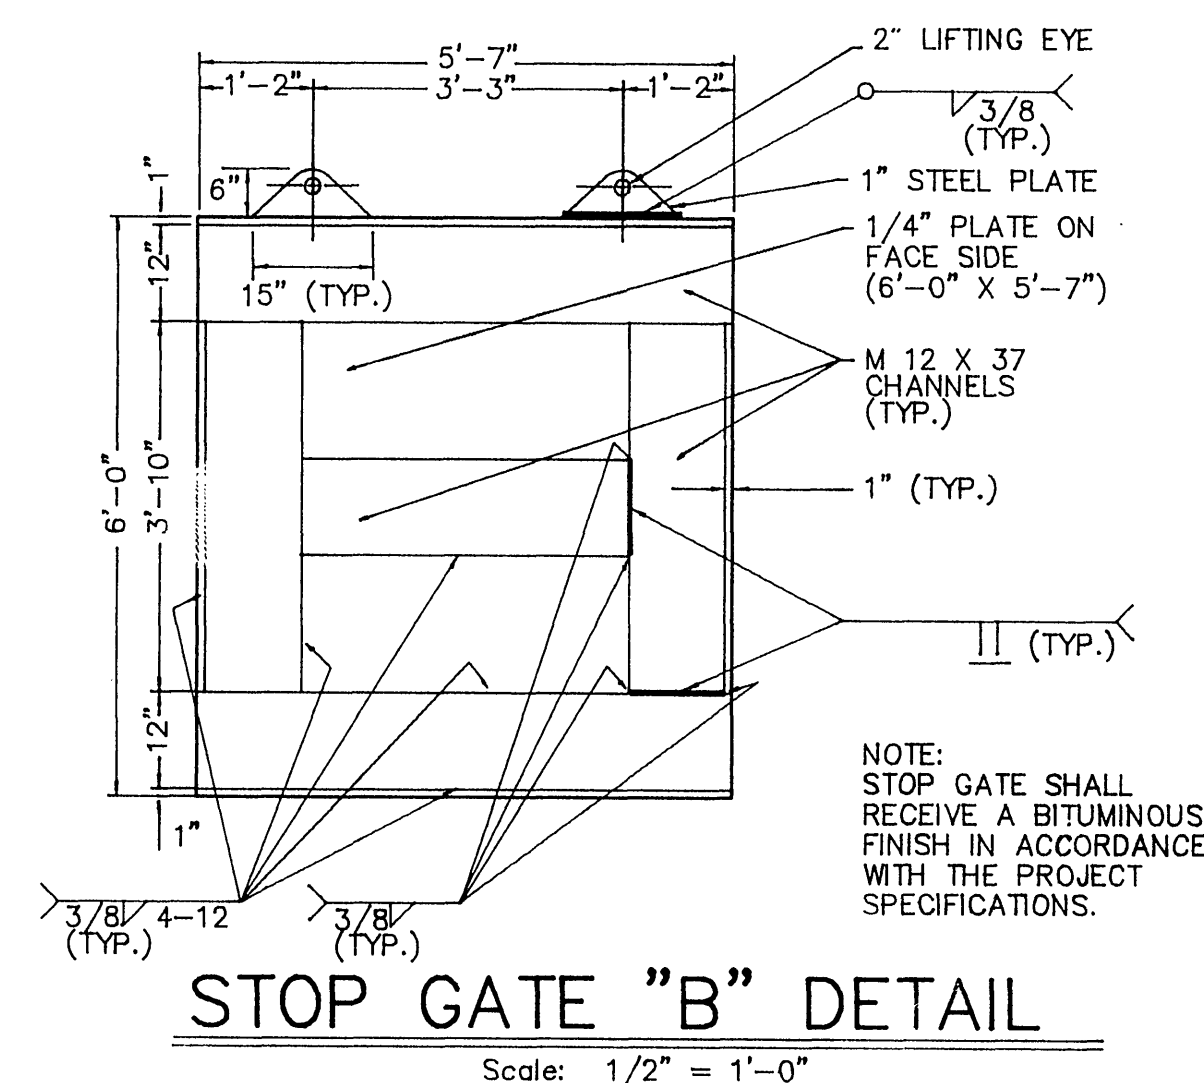


STOP GATE "B" DETAIL
Scale: 1/2" = 1'-0"

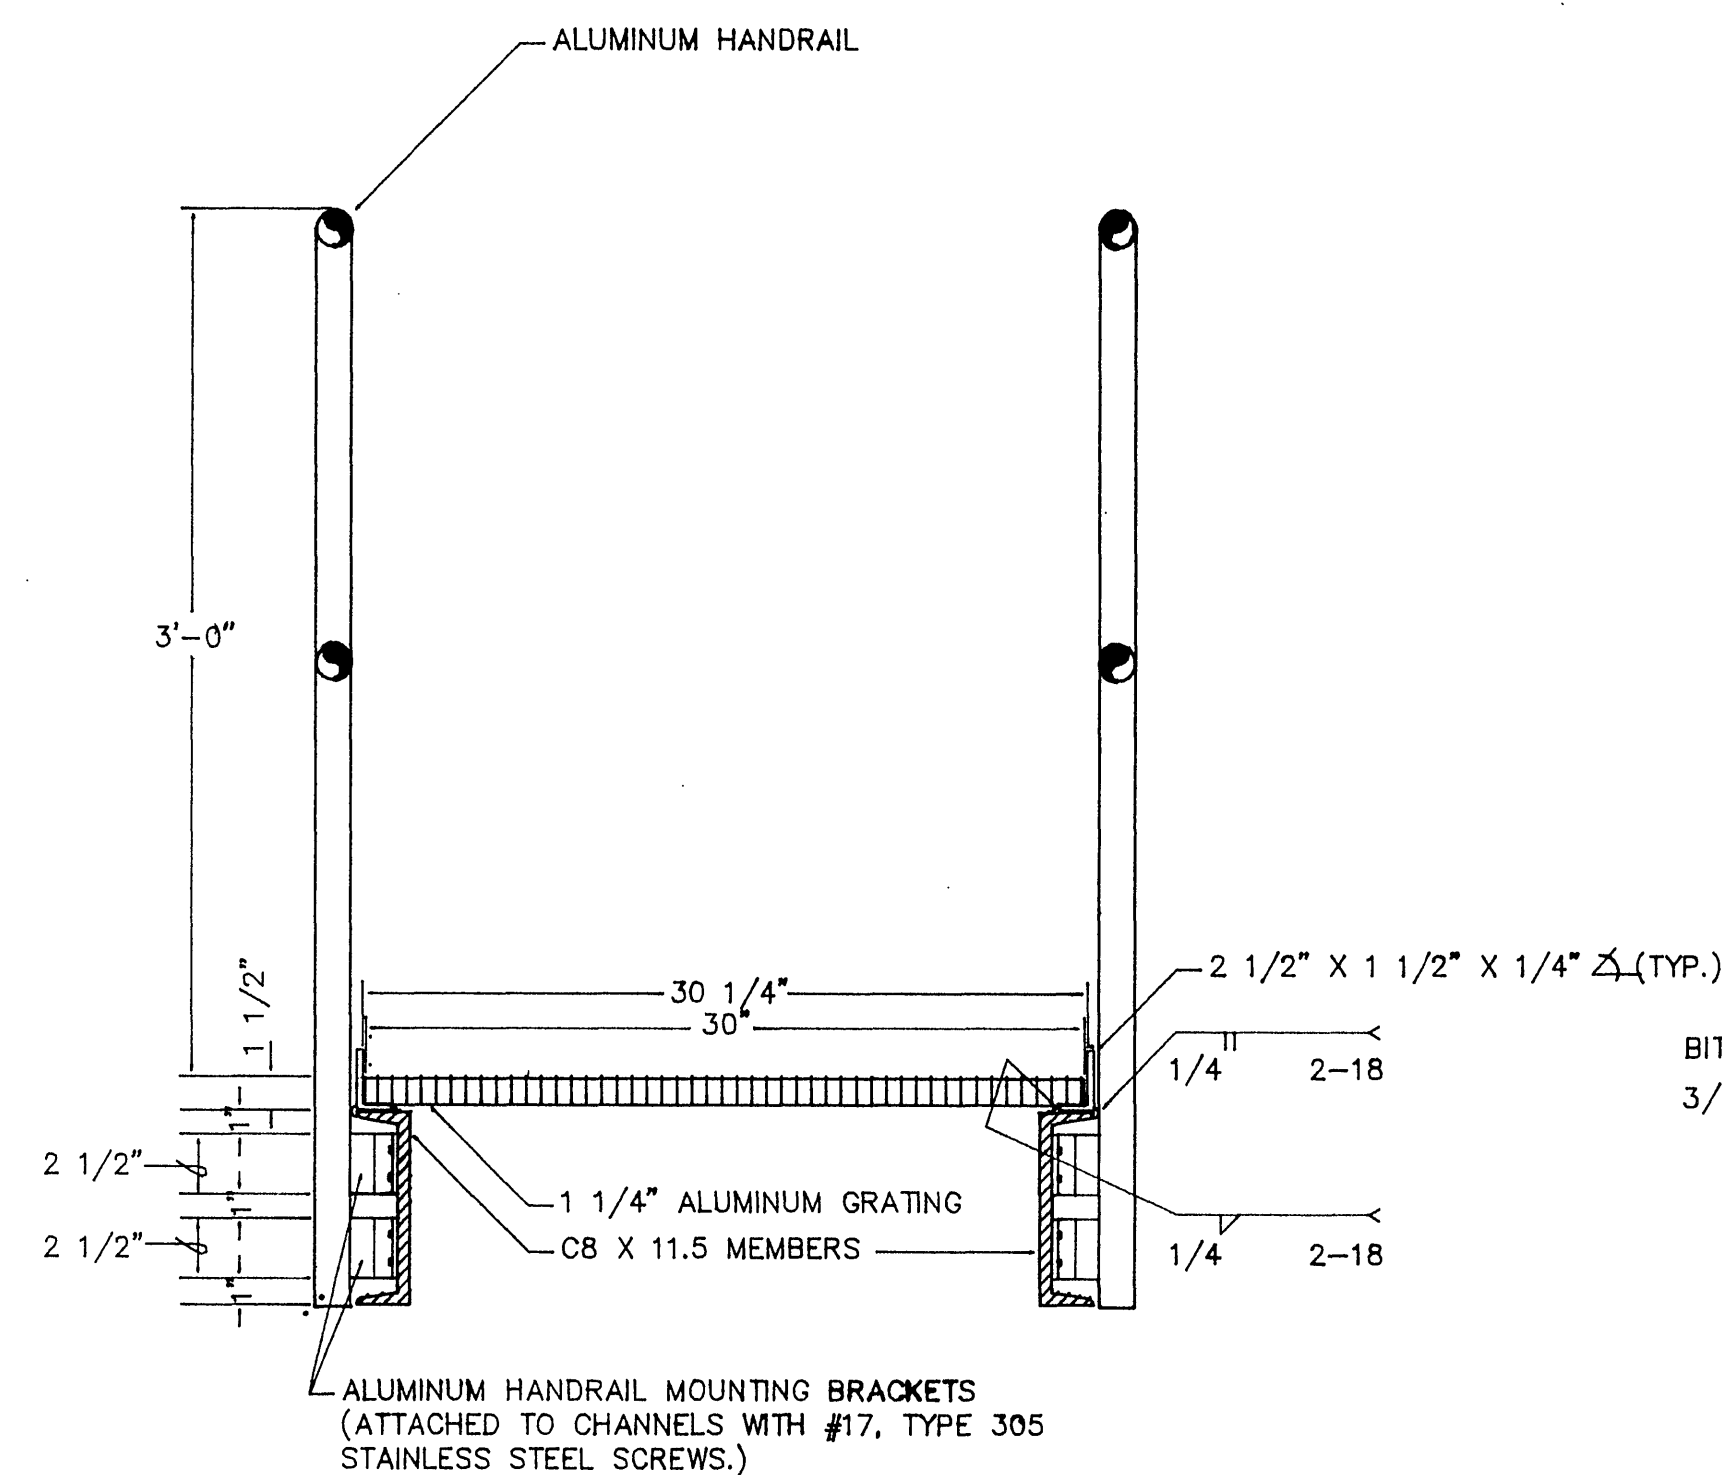


TYPICAL WALKWAY SECTION
Scale: 1 1/2" = 1'-0"

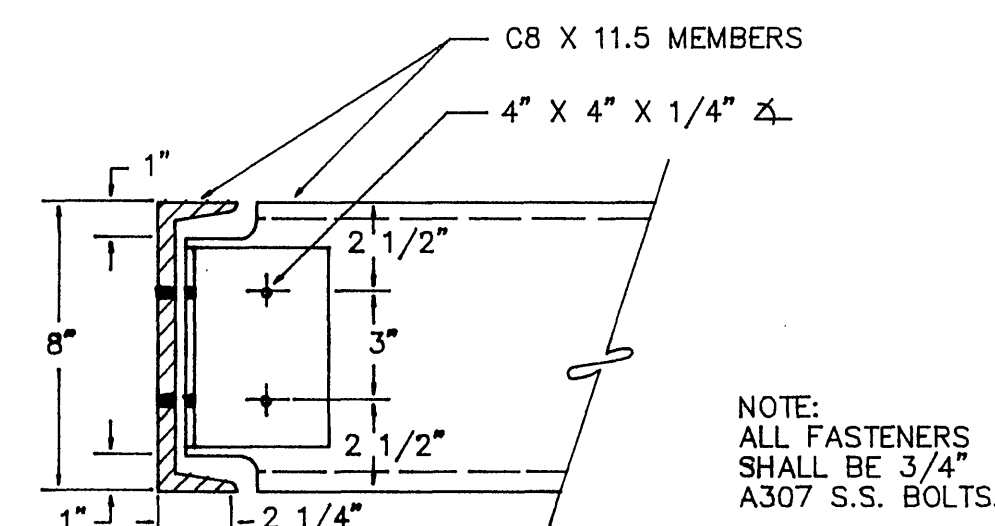


TYPE "A" CONNECTION
Scale: 2 1/4" = 1'-0"

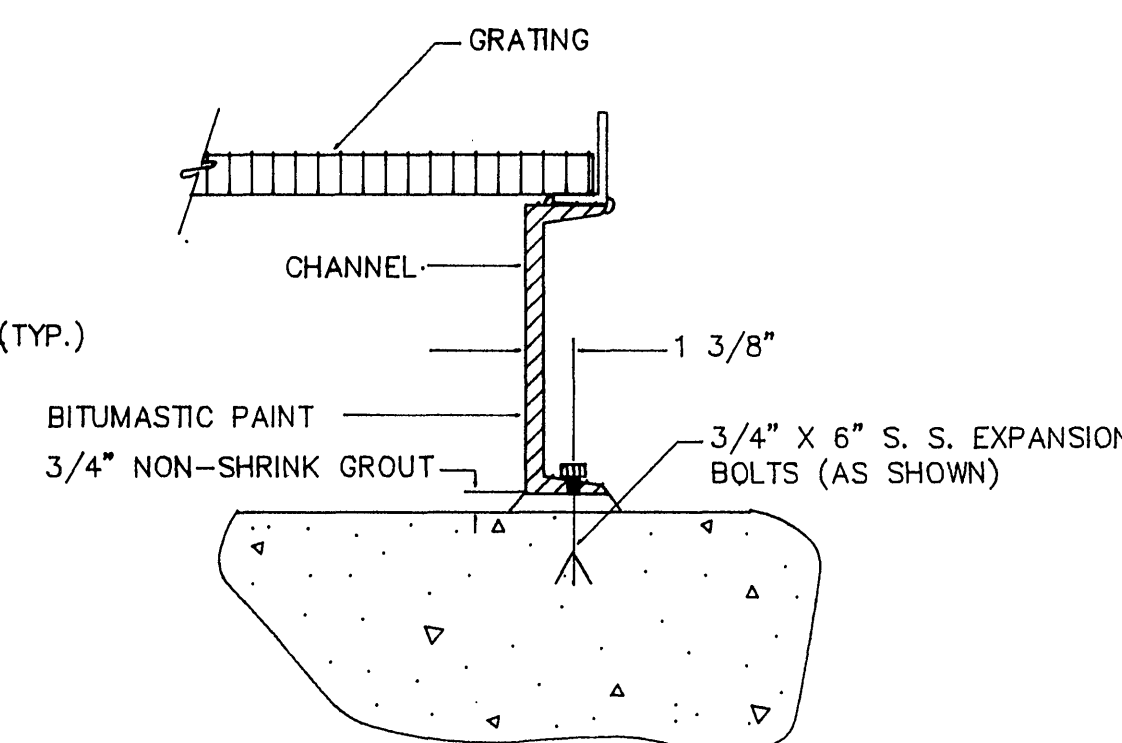


WALKWAY CONNECTION DETAILS (TYP.)
Scale: 2 1/4" = 1'-0"

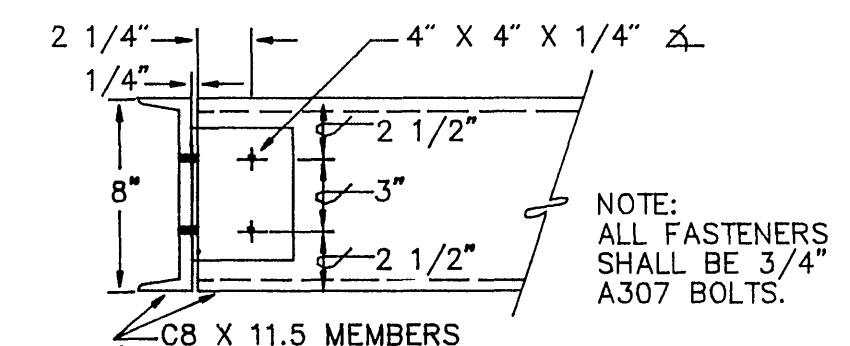


TYPE "B" CONNECTION
Scale: 1 1/2" = 1'-0"

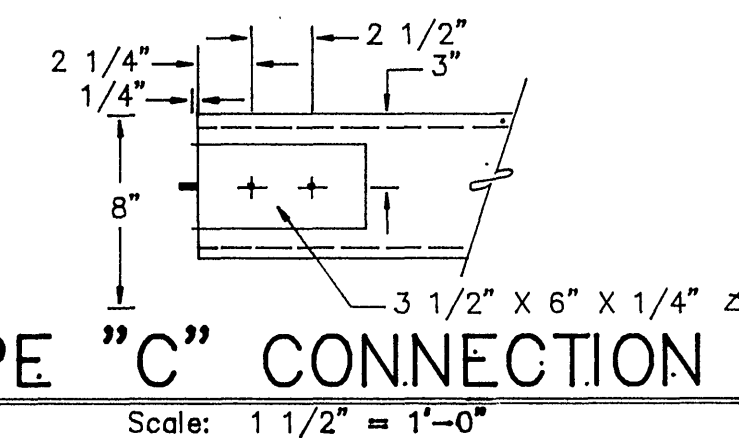


TYPE "C" CONNECTION
Scale: 1 1/2" = 1'-0"

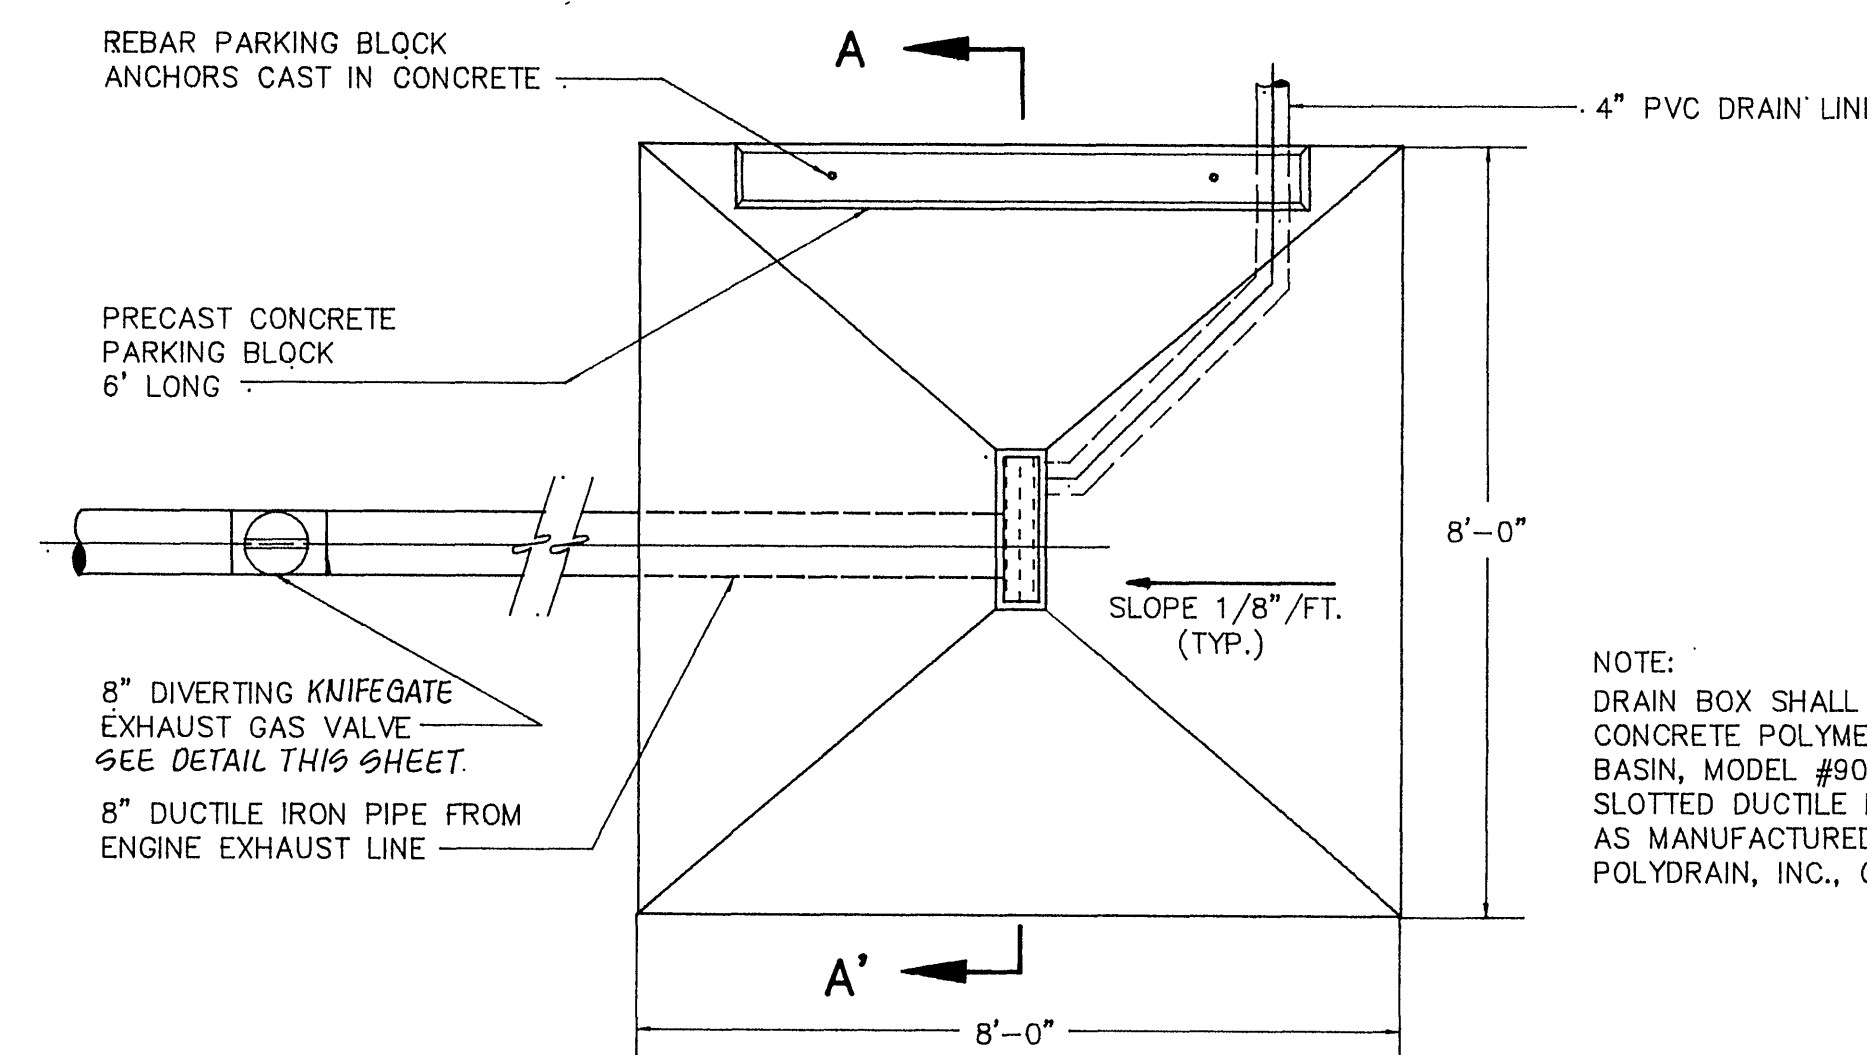


DUMPSTER PAD - PLAN VIEW
Scale: 1/2" = 1'-0"

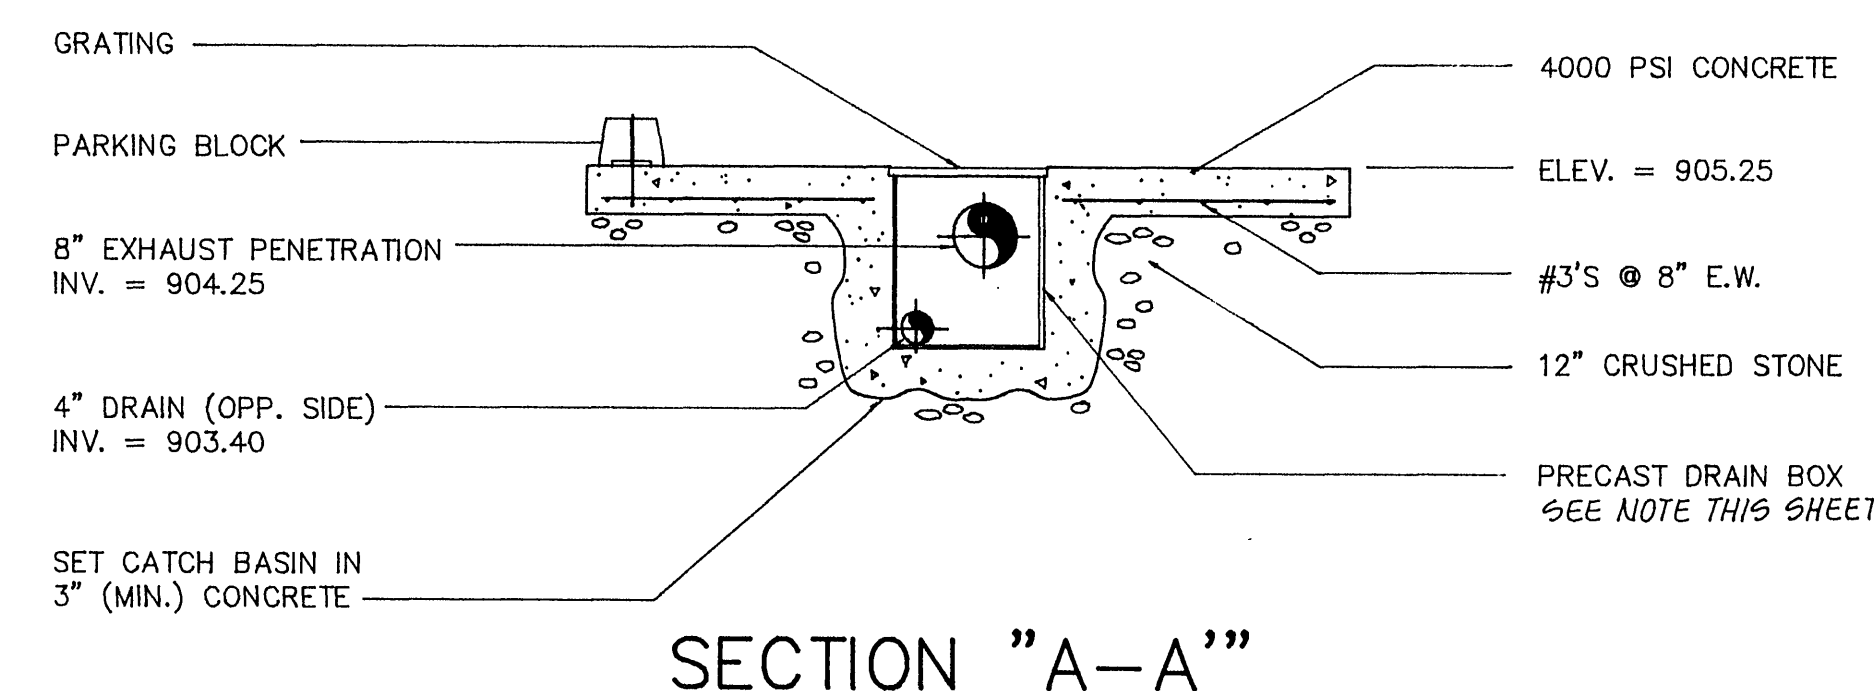

SECTION "A-A"

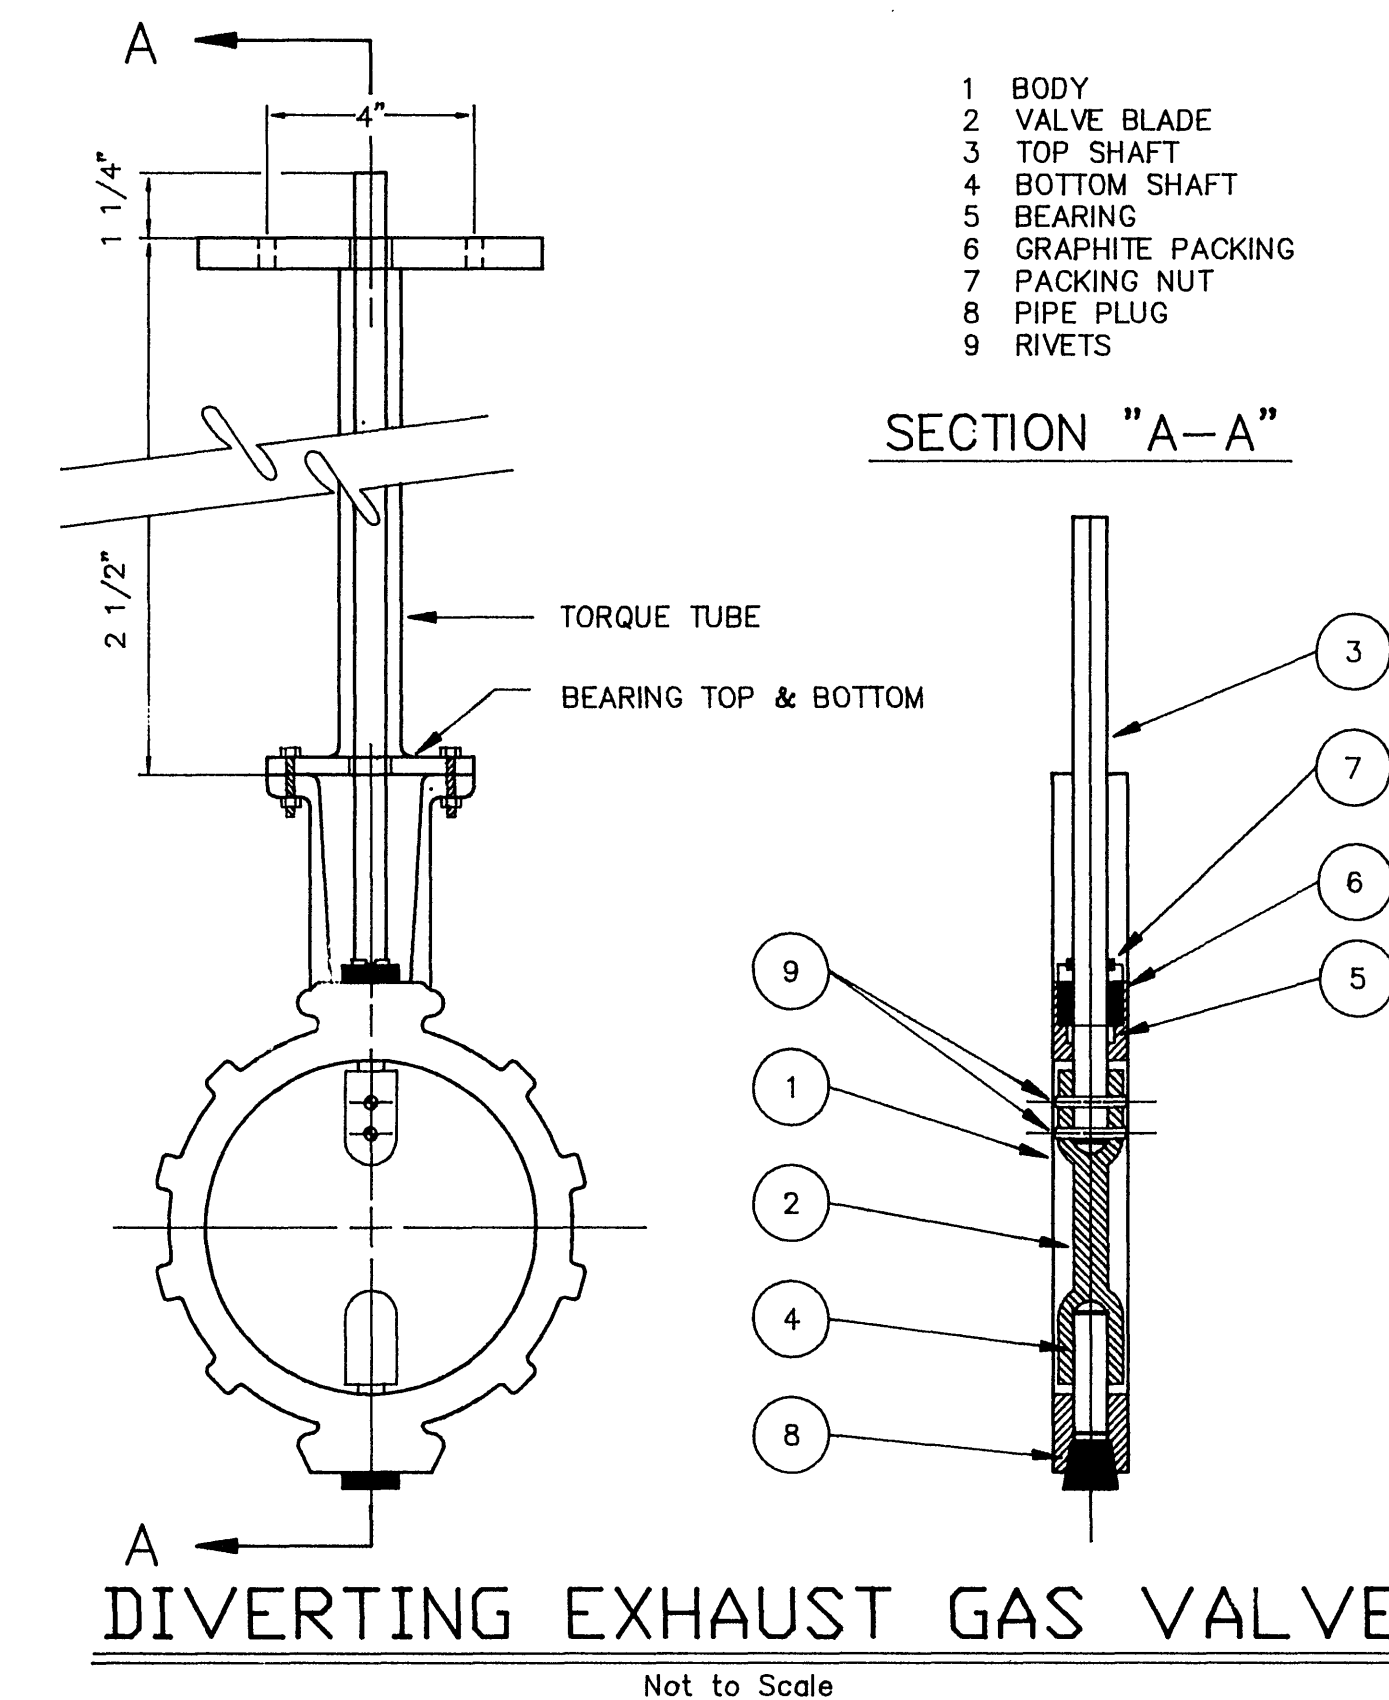


DIVERTING EXHAUST GAS VALVE
Not to Scale

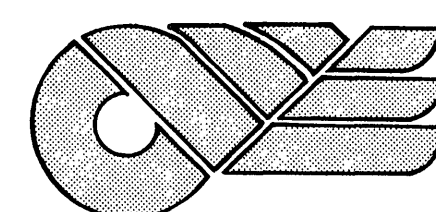

CLEAN WATER ENGINEERS, INC.
P.O. BOX 218
FINCASTLE, VIRGINIA 24090
P.O. BOX 3225
STAUNTON VIRGINIA, 24401

HEADWORKS IMPROVEMENTS
FOR
ROANOKE CITY
WASTEWATER TREATMENT FACILITY
ROANOKE, VIRGINIA

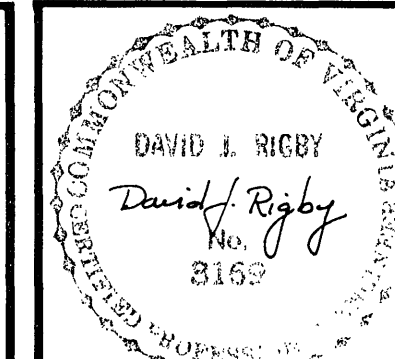

REVISIONS		
NO.	DATE	BY

DESIGNED: CES	SHEET: 6 OF 8
DRAWN: CCB	SCALE: AS SHOWN
CHECKED: CES	DATE: NOV., 1987
APPROVED: DJR	PROJECT: F87025