

CITY OF ROANOKE


WASTEWATER TREATMENT PLANT

SLUDGE DEWATERING FACILITIES

ROANOKE, VIRGINIA

AUGUST 1981

INDEX OF SHEETS

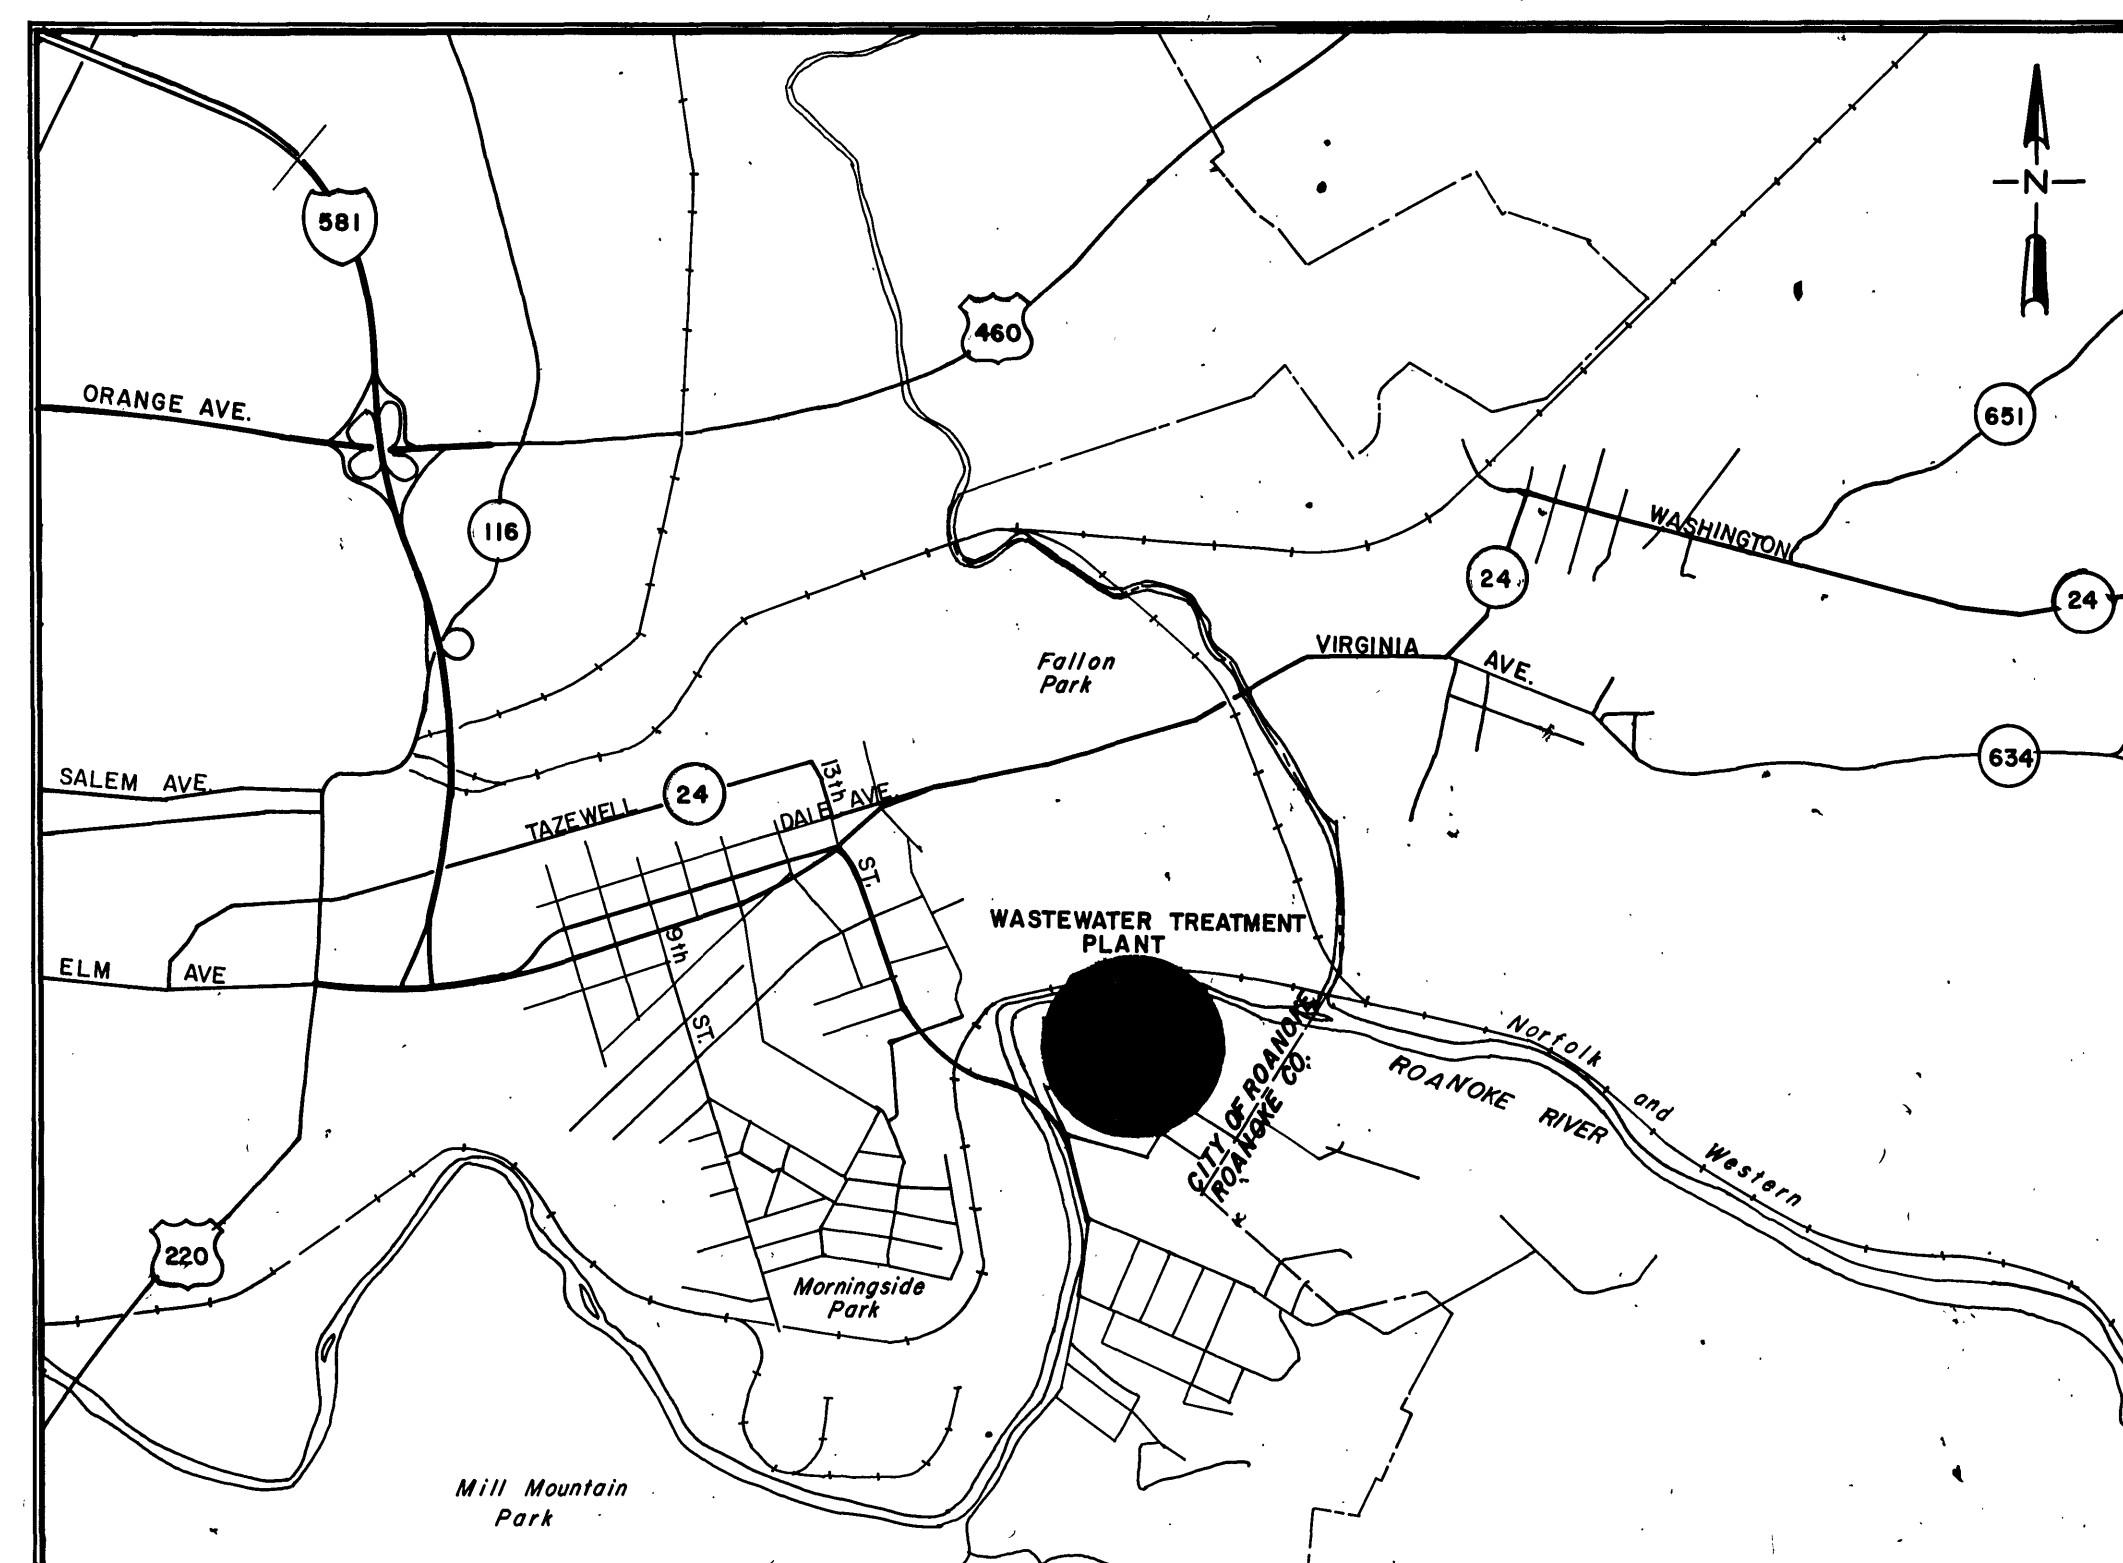


VICINITY MAP
SCALE: 1" = 24,000'

- | | |
|--|-------------------------------------|
| 1 COVER SHEET | |
| 2 DESIGN CRITERIA, FLOW SCHEMATIC, PUMP CURVES | |
| 3 LOCATION PLAN | |
| 4 YARD PIPING PLAN | |
| 5 SITE PLAN | |
| 6 PROFILES | |
| 7 PROFILES AND DETAILS | |
| 8 MISCELLANEOUS DETAILS | |
| 9 SLUDGE DEWATERING BUILDING - UPPER LEVEL FLOOR PLAN | |
| 10 SLUDGE DEWATERING BUILDING - LOWER LEVEL FLOOR PLAN | |
| 11 SLUDGE DEWATERING BUILDING - SECTION | |
| 12 SLUDGE DEWATERING BUILDING - SECTION | |
| 13 SLUDGE DEWATERING BUILDING - SECTIONS | |
| 14 SLUDGE DEWATERING BUILDING - SECTION AND DETAILS | |
| 15 SLUDGE DEWATERING BUILDING - PLUMBING DETAILS | |
| 16 SLUDGE DEWATERING BUILDING - ELEVATIONS | |
| 17 SLUDGE BELT CONVEYOR & SLUDGE HOPPER DETAILS | |
| 18 BARGE MECHANICAL DETAILS | |
| 19 BARGE STRUCTURAL DETAILS | |
| 20 WINCH DETAILS | |
| 21 WINCH DETAILS | |
| 22 FOUNDATION PLAN | |
| 23 FRAMING PLANS | |
| 24 STRUCTURAL DETAILS | |
| 25 DETAILS & STRUCTURAL NOTES | |
| | 26 ELECTRICAL NOTES |
| | 27 ELECTRICAL SITE PLAN |
| | 28 ELECTRICAL PLAN |
| | 29 ELECTRICAL PLAN |
| | 30 ELECTRICAL SCHEMATIC WIRING |
| | 31 ELECTRICAL SCHEMATIC WIRING |
| | 32 ELECTRICAL SCHEMATIC DIAGRAMS |
| | 33 BARGE & WINCH ELECTRICAL DETAILS |

Dewberry & Davis

ENGINEERS • ARCHITECTS • PLANNERS • SURVEYORS

8744 Arlington Boulevard, Fairfax, Virginia 22031

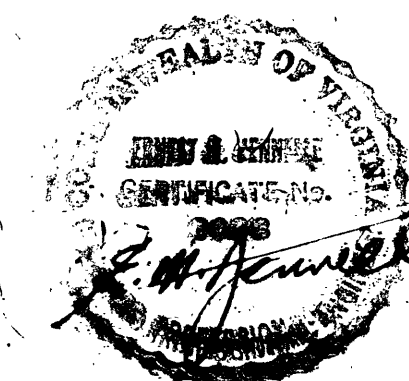

SCALE	SHEET
DATE AUG. 1981	OF 33
DESIGNED BY	FILE NUMBER
CHECKED BY	PP 2067