


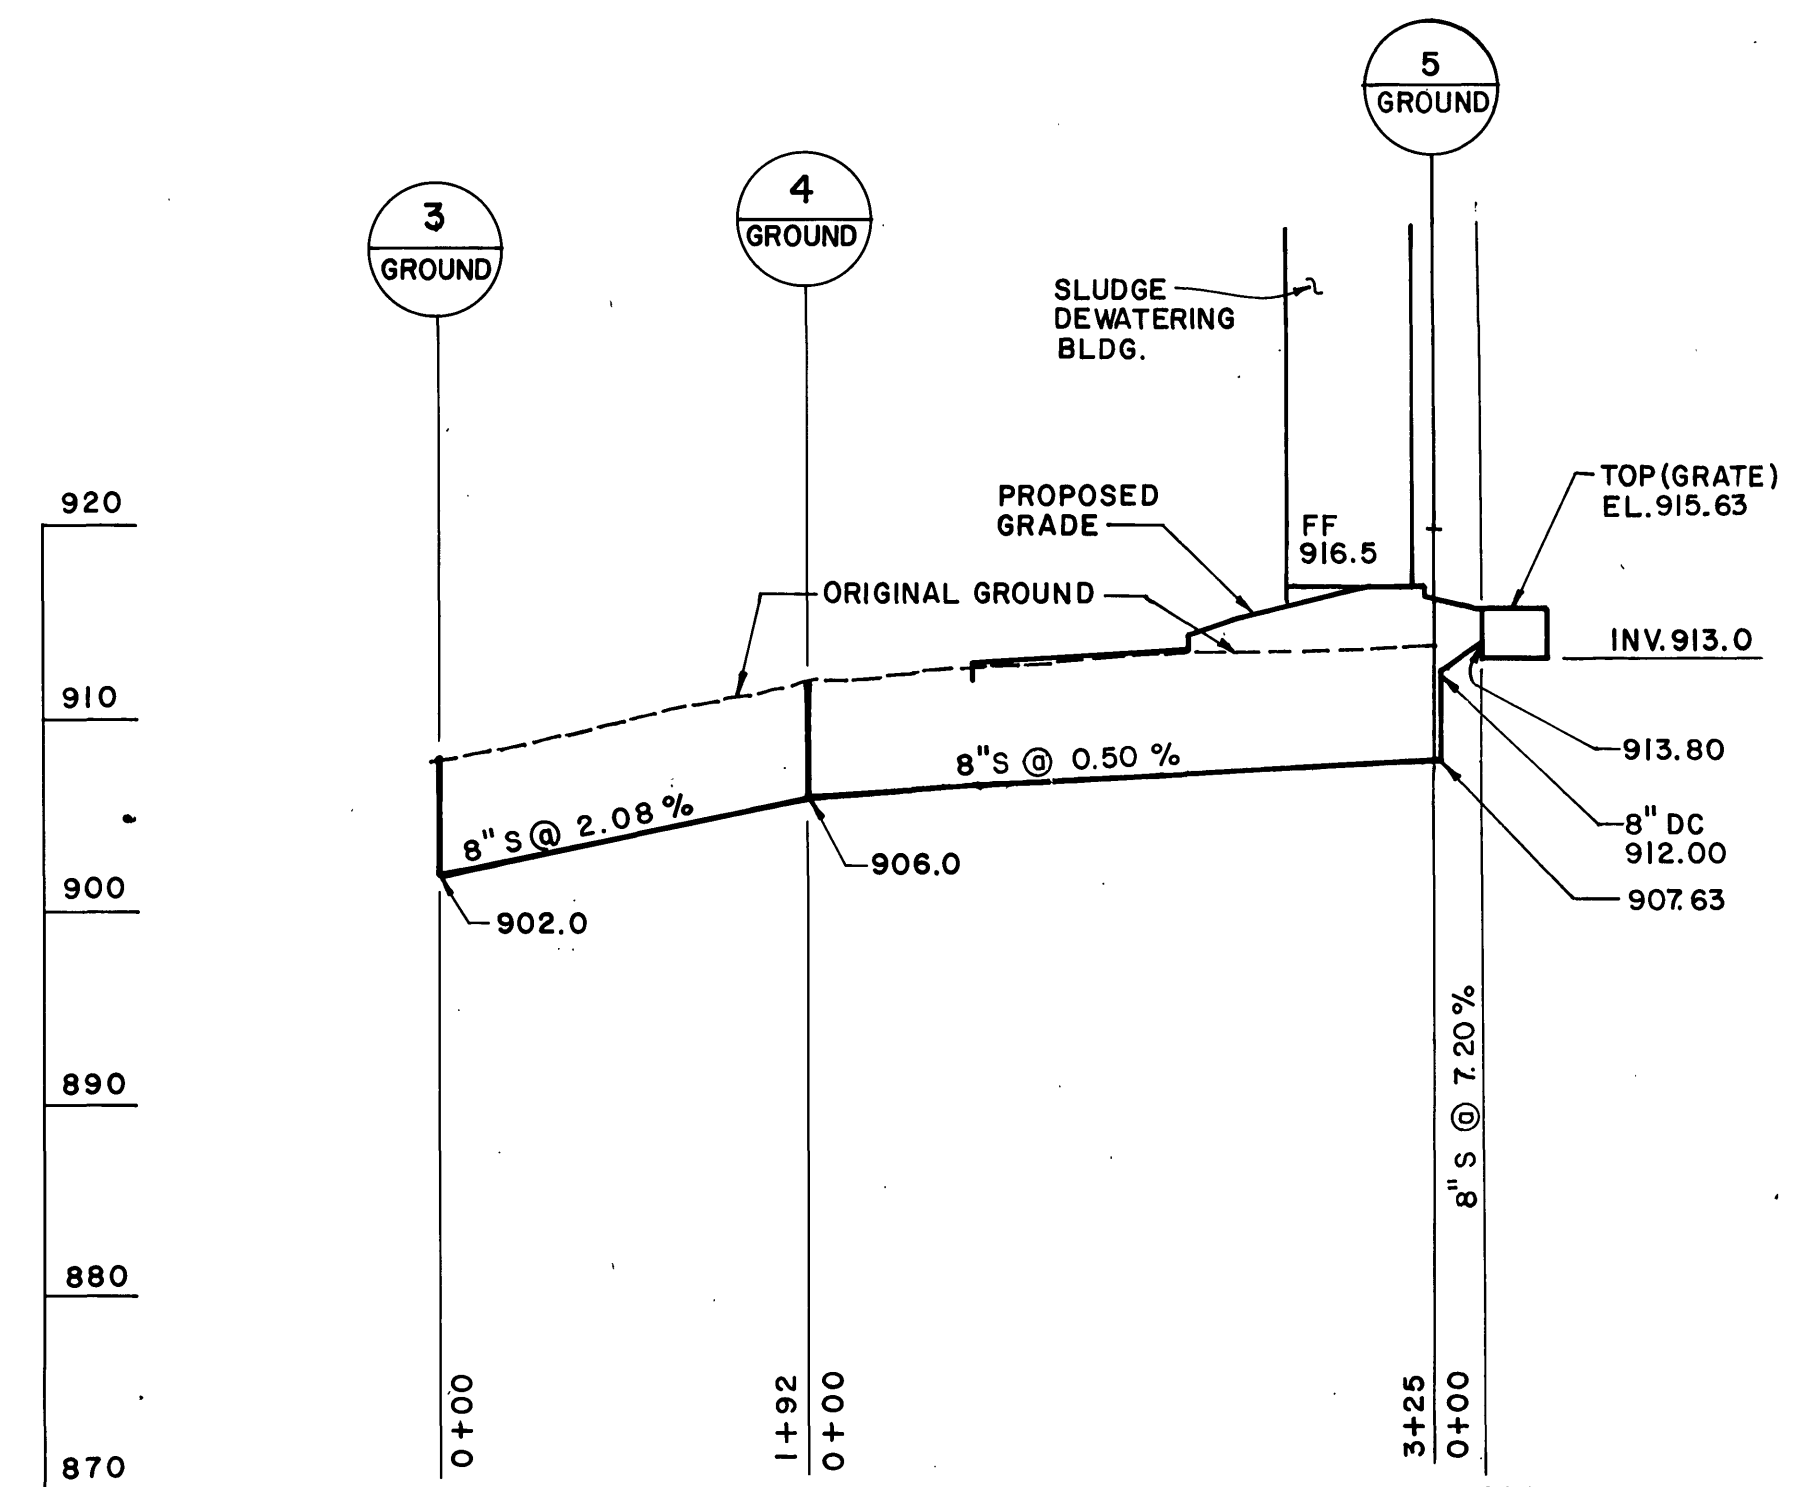
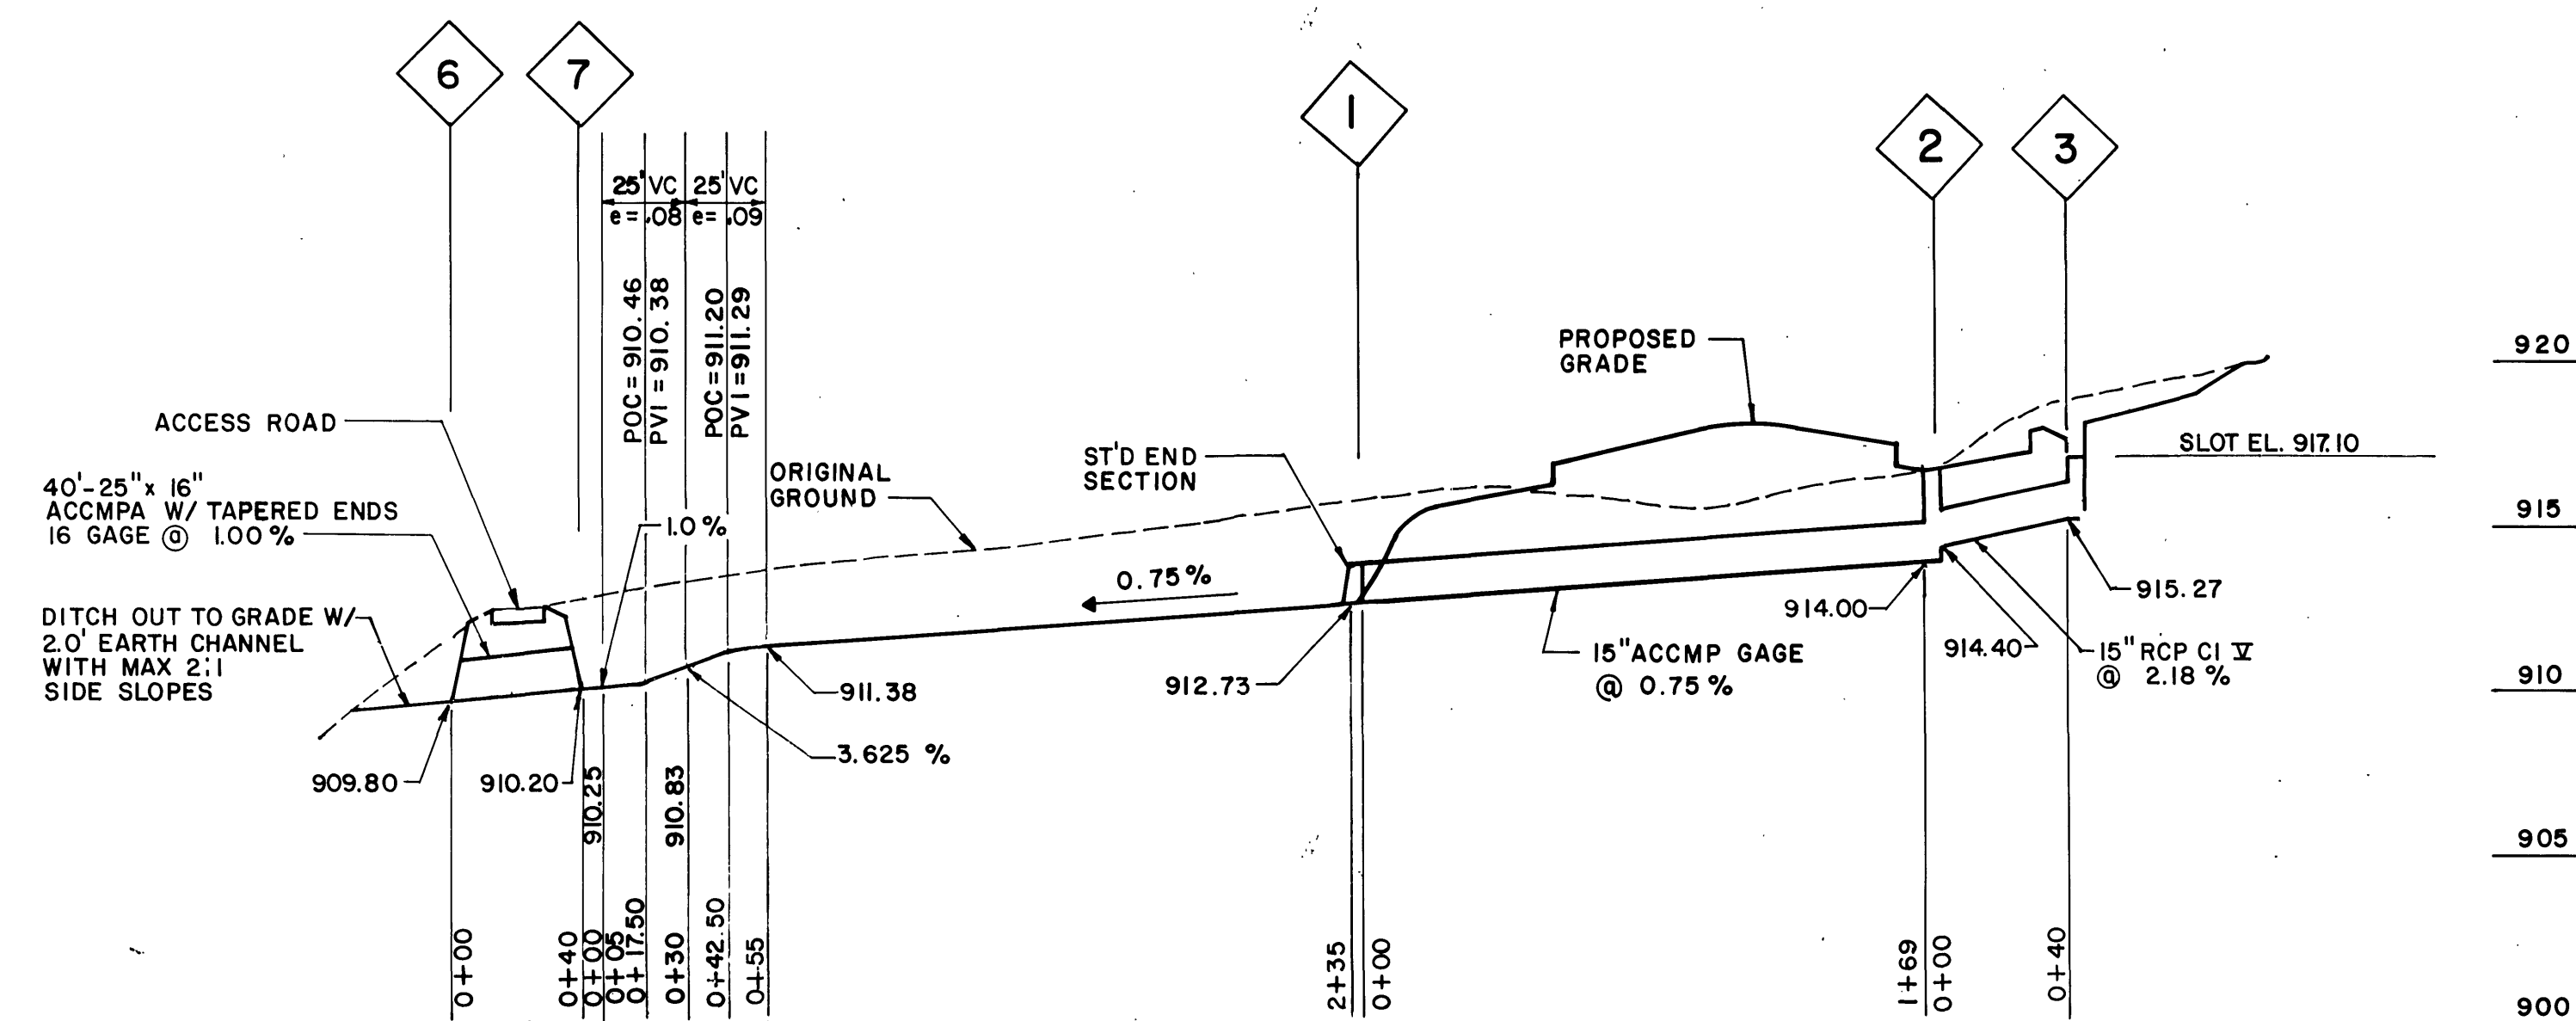
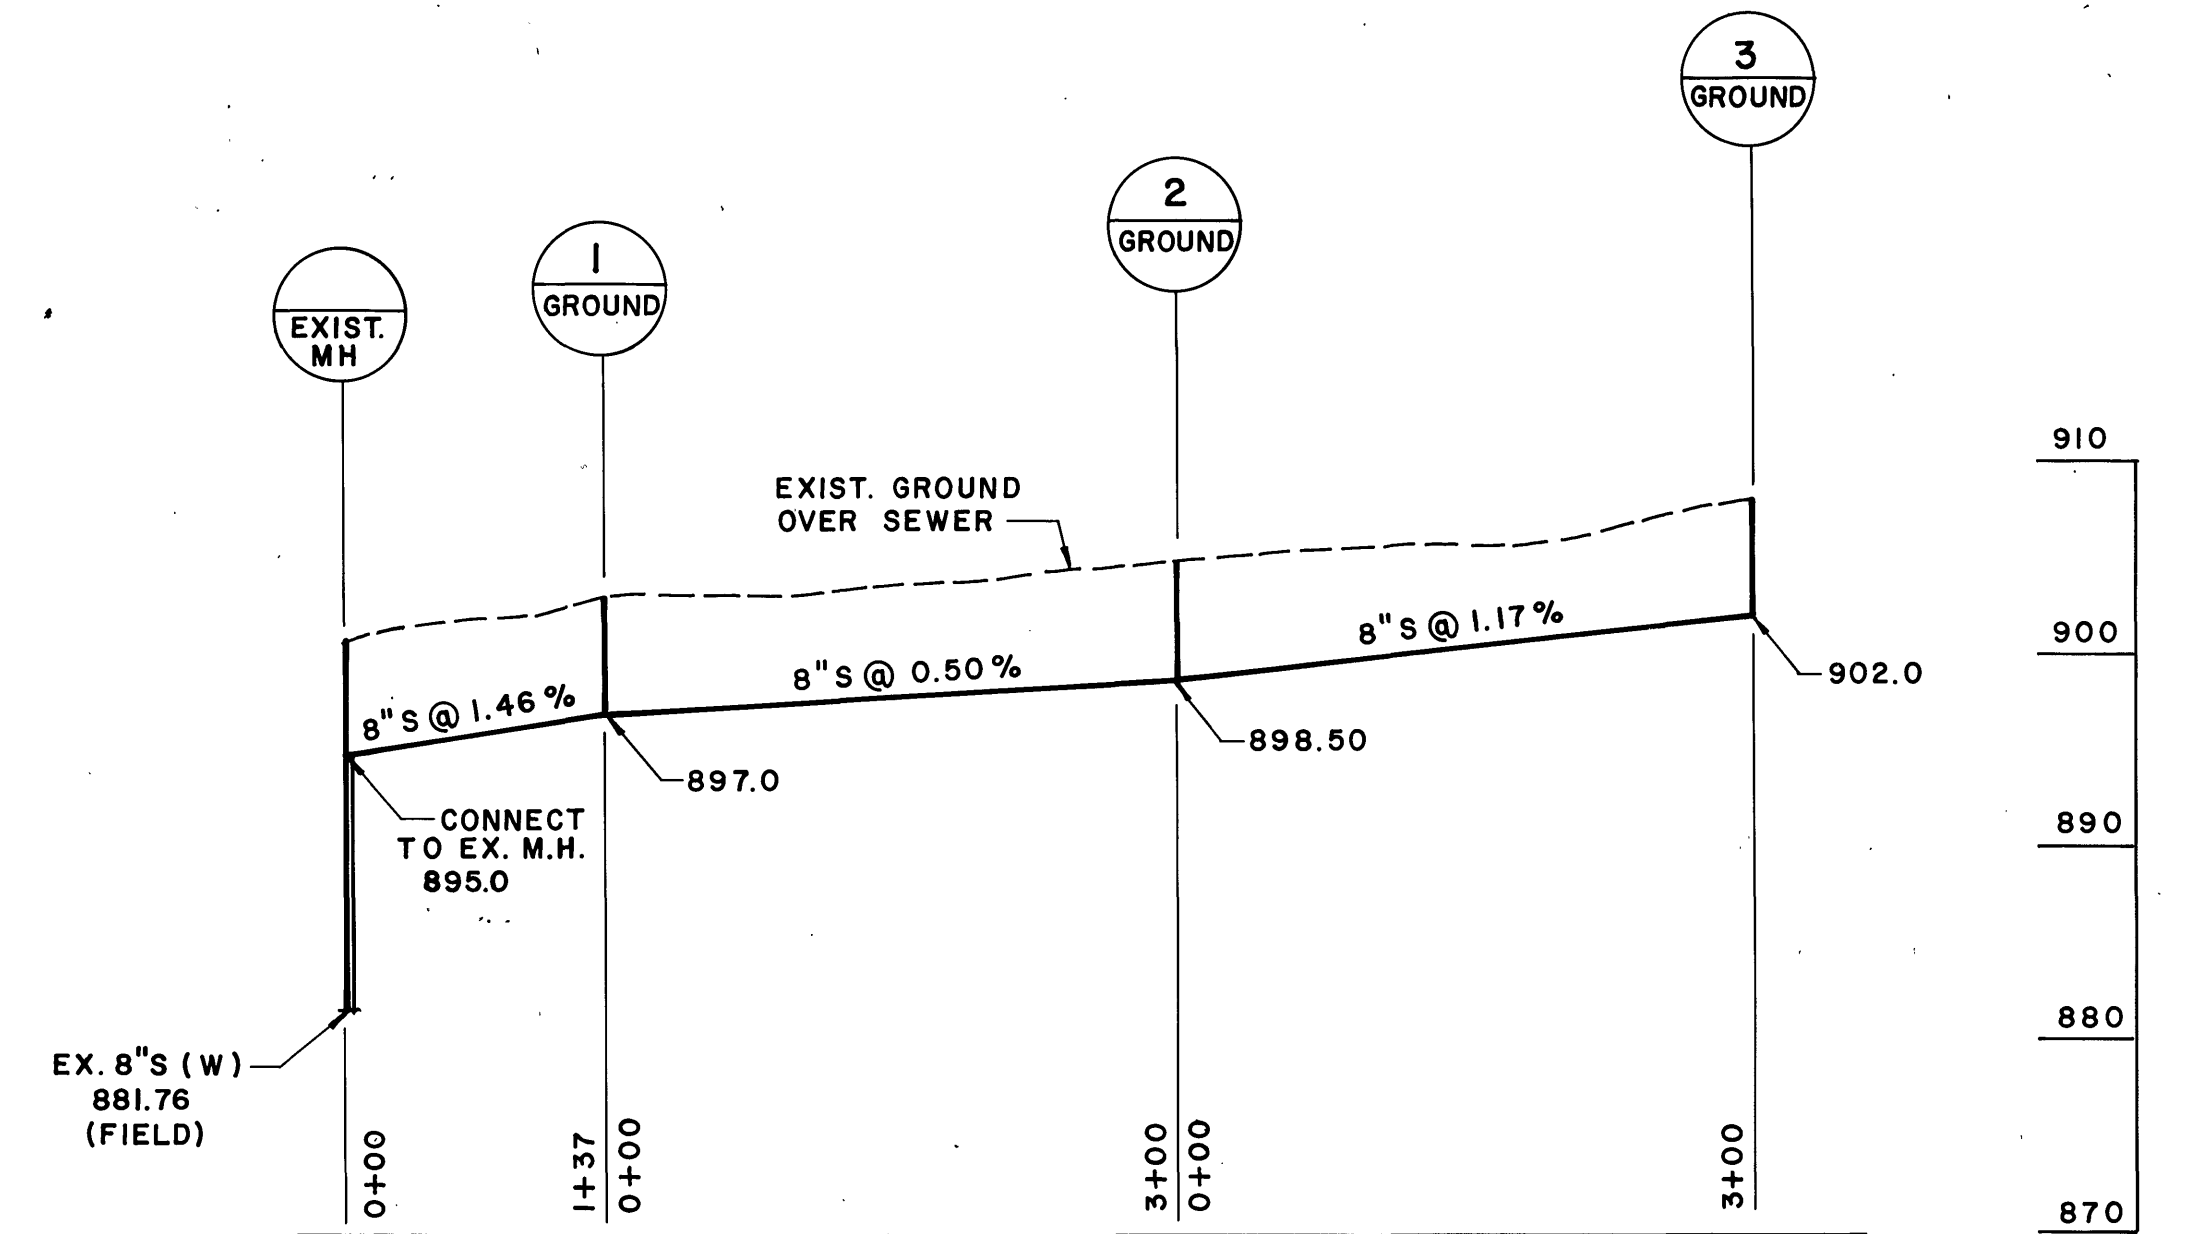


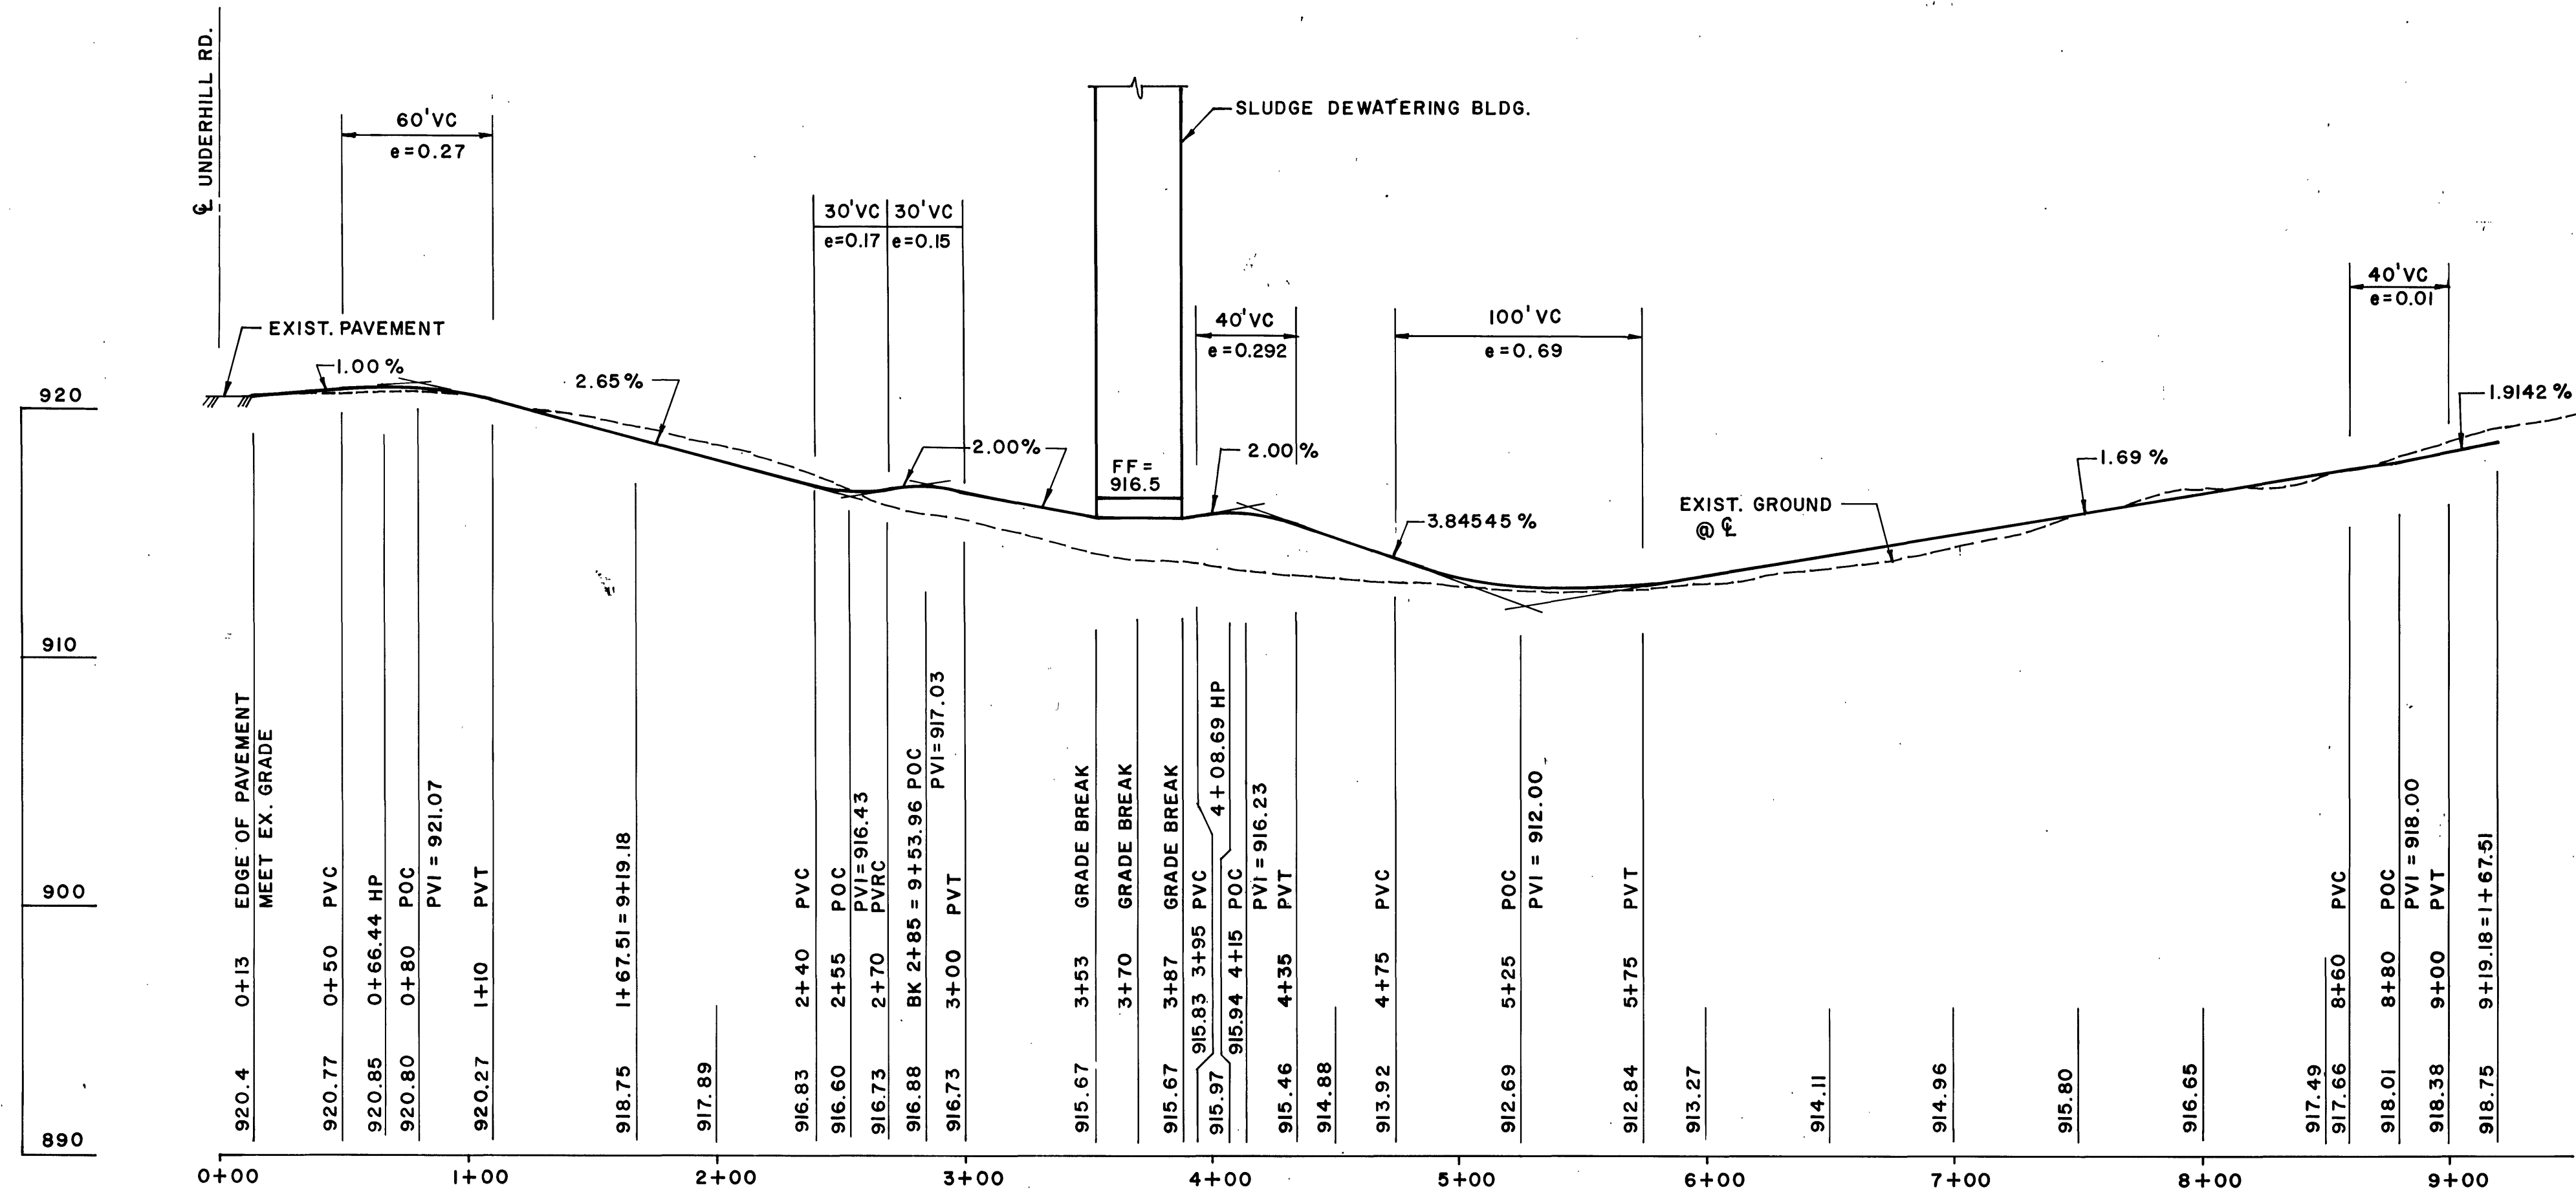

REVISIONS		DATE	DESCRIPTION
2			
1			
NO.	DATE	DESCRIPTION	
1		REVISED	

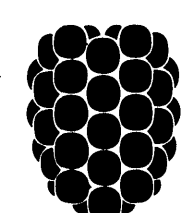

Dewberry & Davis
 ENGINEERS ARCHITECTS PLANNERS SURVEYORS
 8411 Arlington Boulevard Fairfax, Virginia 22031 Telephone 703-560-1100
 19201 Montgomery Village Ave. Gaithersburg, Md. 20760 Tele. 301-948-4120

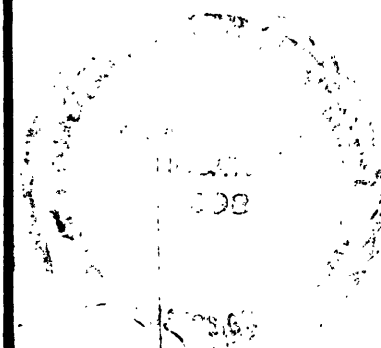

PREPARED FOR
 CITY OF ROANOKE
 ROANOKE, VIRGINIA

CITY OF ROANOKE WASTEWATER TREATMENT PLANT
 SLUDGE DEWATERING FACILITIES

PROFILES

SCALE: AS SHOWN
 DATE: AUG. 1981
 DESIGNED BY: R.L.N.
 DRAFTED BY: DPC
 SHEET 6 OF 33
 FILE NUMBER PP 2967