



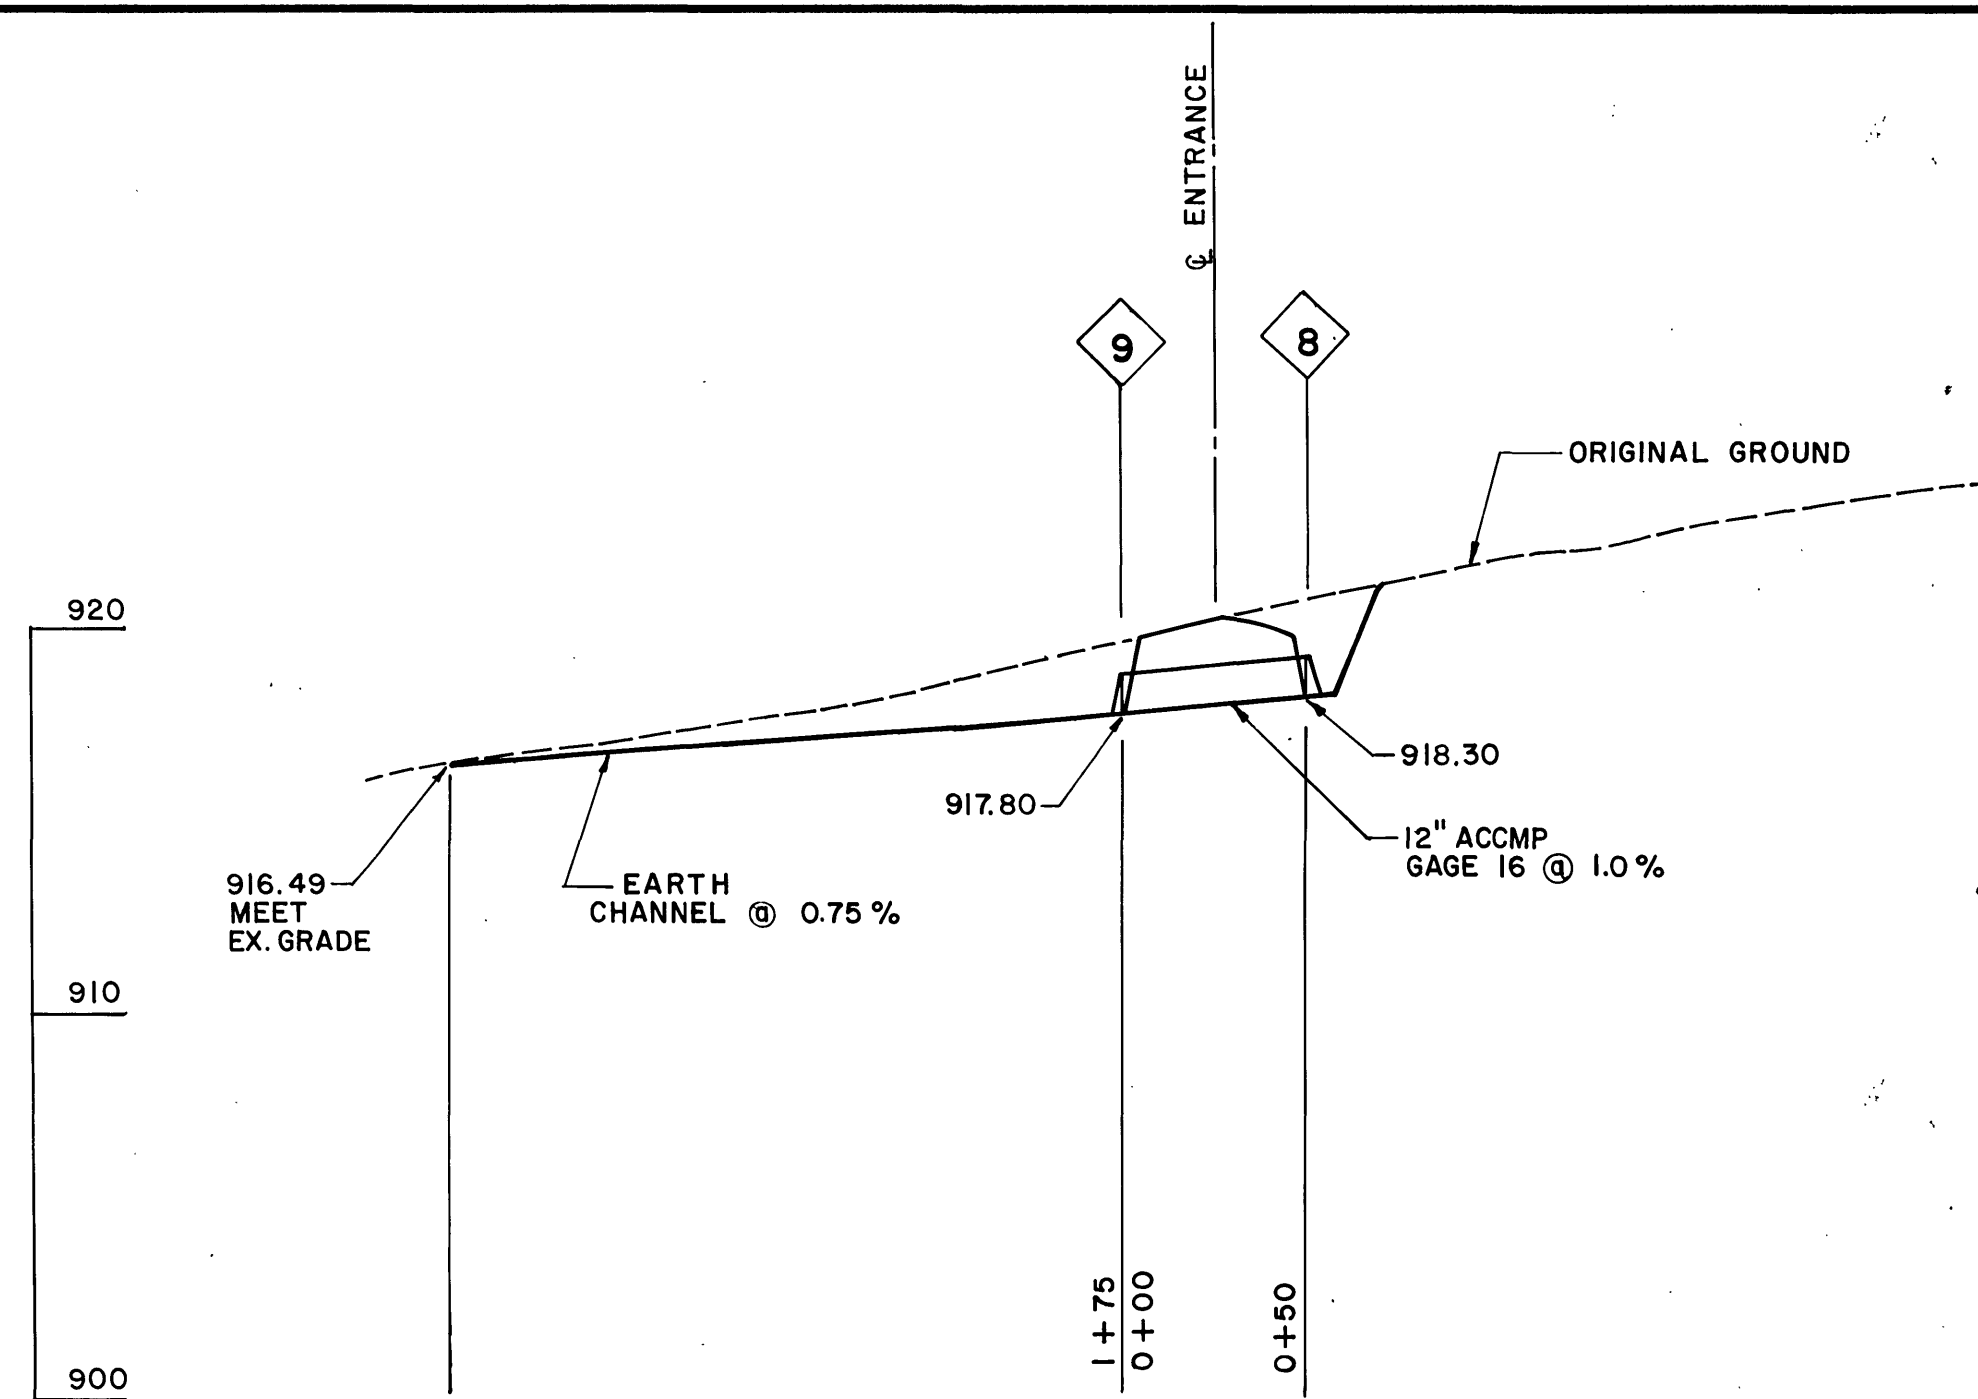


PROFILE STORM DRAINAGE
SCALE: HORZ. 1" = 50'
VERT. 1" = 05'

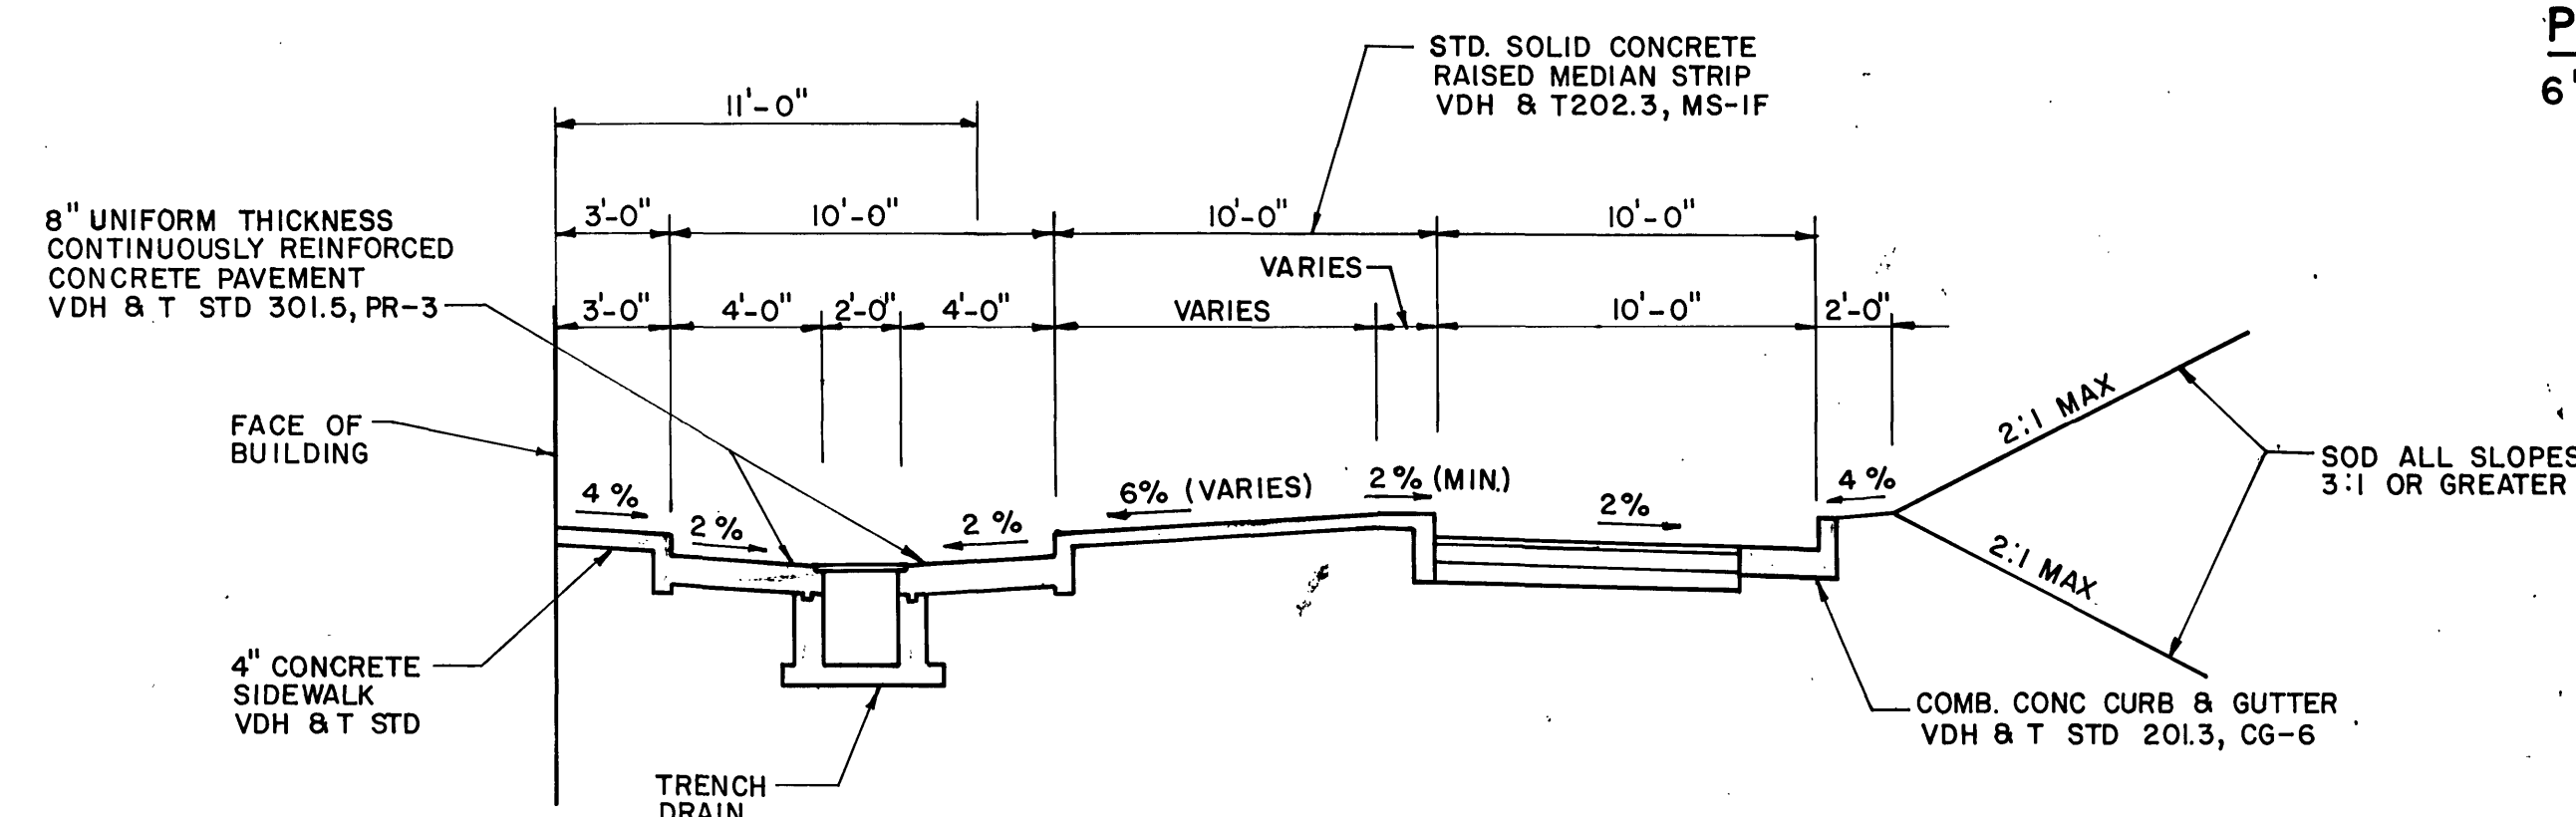


TRUCK LOADING AREA PAVEMENT DETAIL
SCALE: 1" = 05'


NOTE: ALL STD'S TO BE MODIFIED FOR 8" HIGH CURB

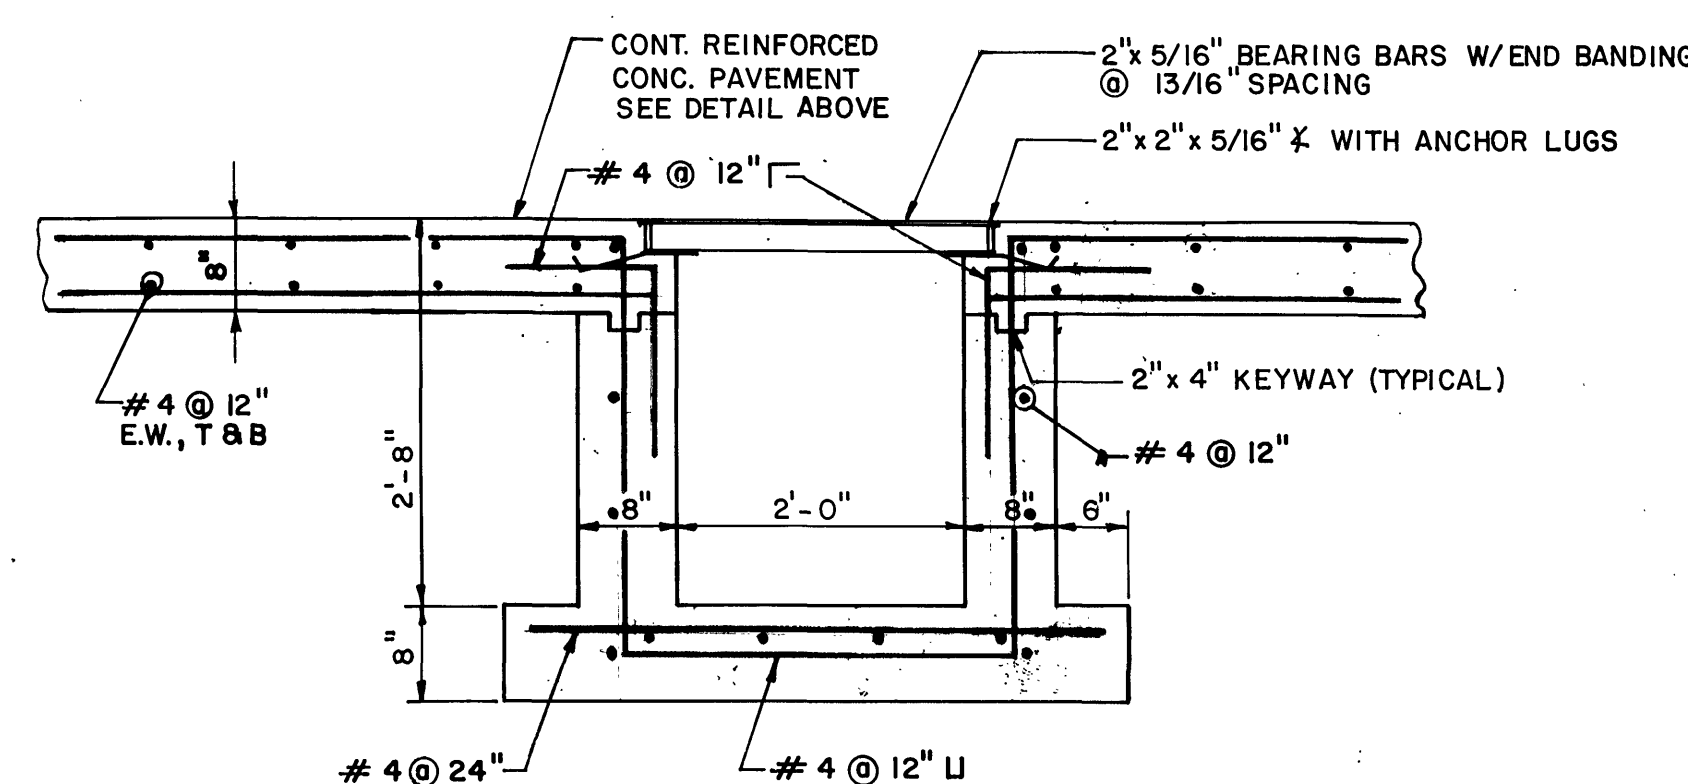


TRENCH DRAIN DETAIL
SCALE: 3/4" = 1'-0"

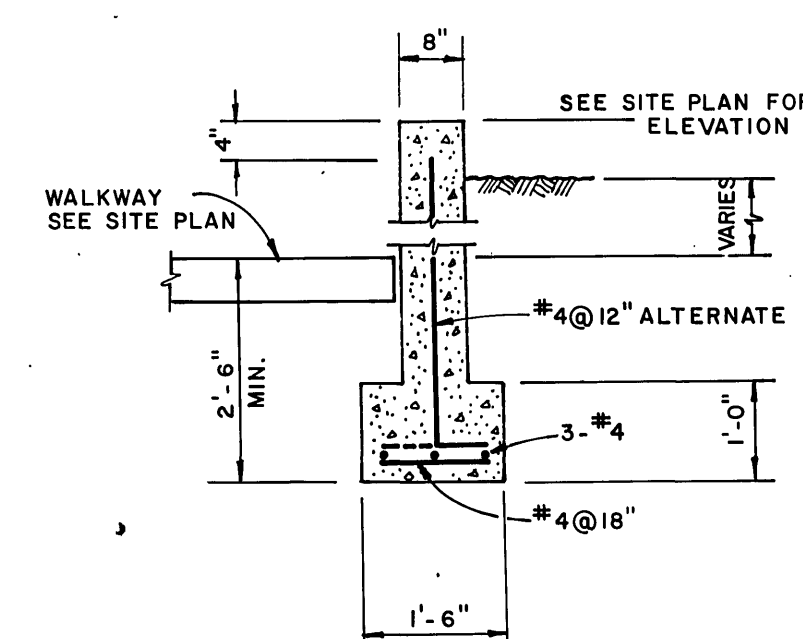


TYP. CONCRETE RETAINING WALL DETAIL
N.T.S.

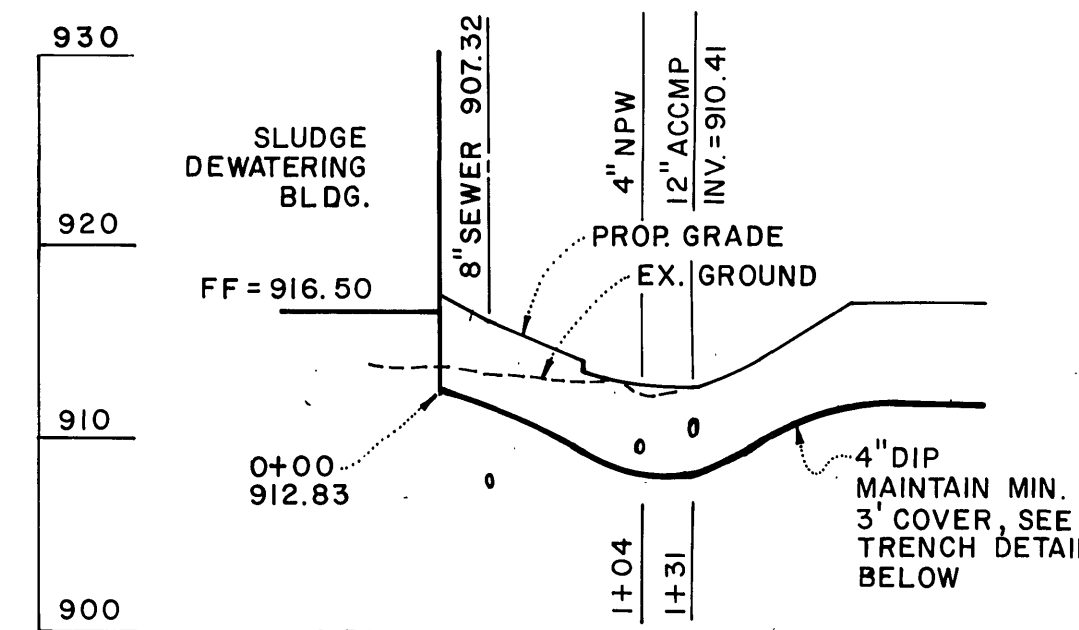


PROFILE NO. 1
4" LAGOON DILUTION WATER

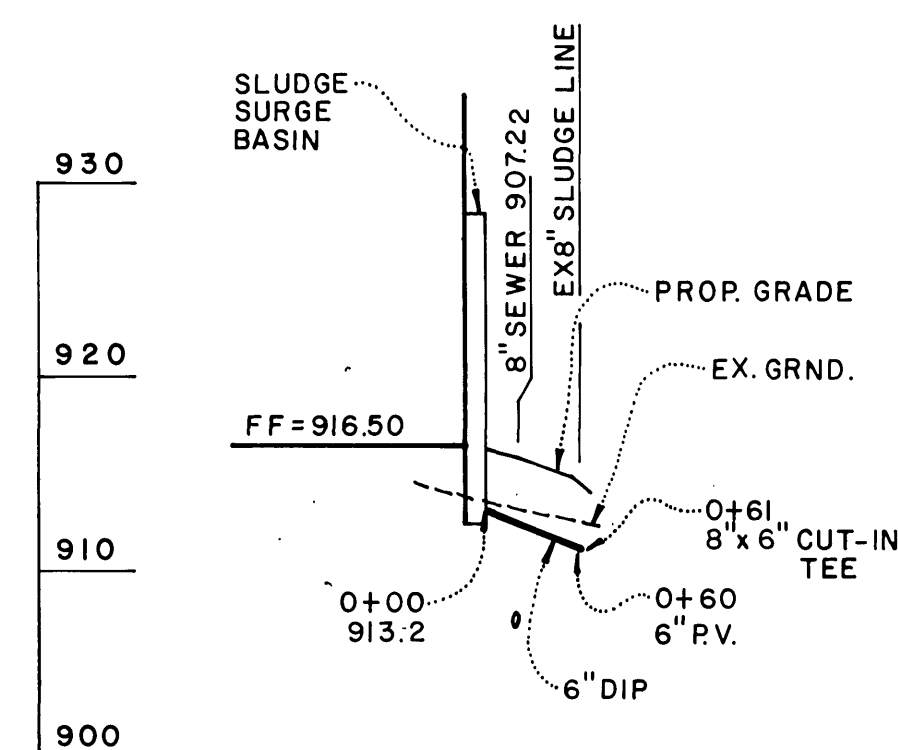


PROFILE NO. 2
6" DIGESTOR SLUDGE LINE

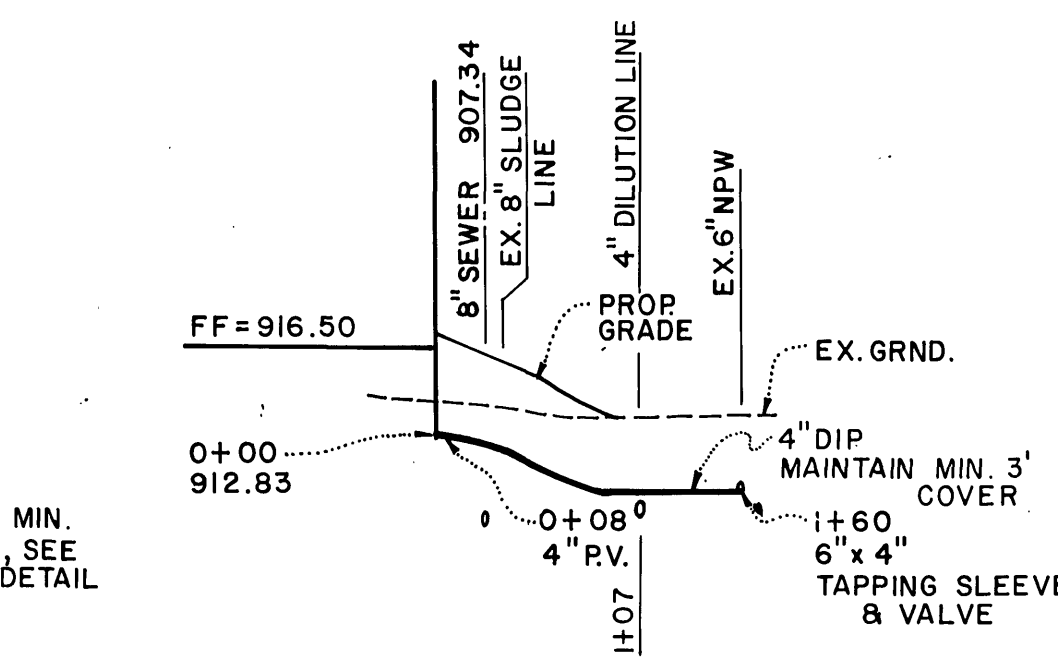


PROFILE NO. 3
4" NPW TO BLDG.

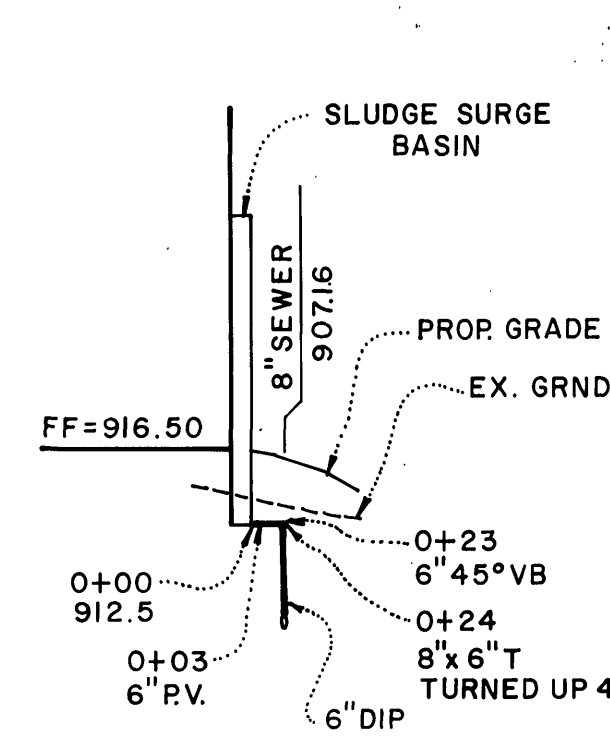


PROFILE NO. 4
6" SLUDGE SURGE BASIN DRAIN

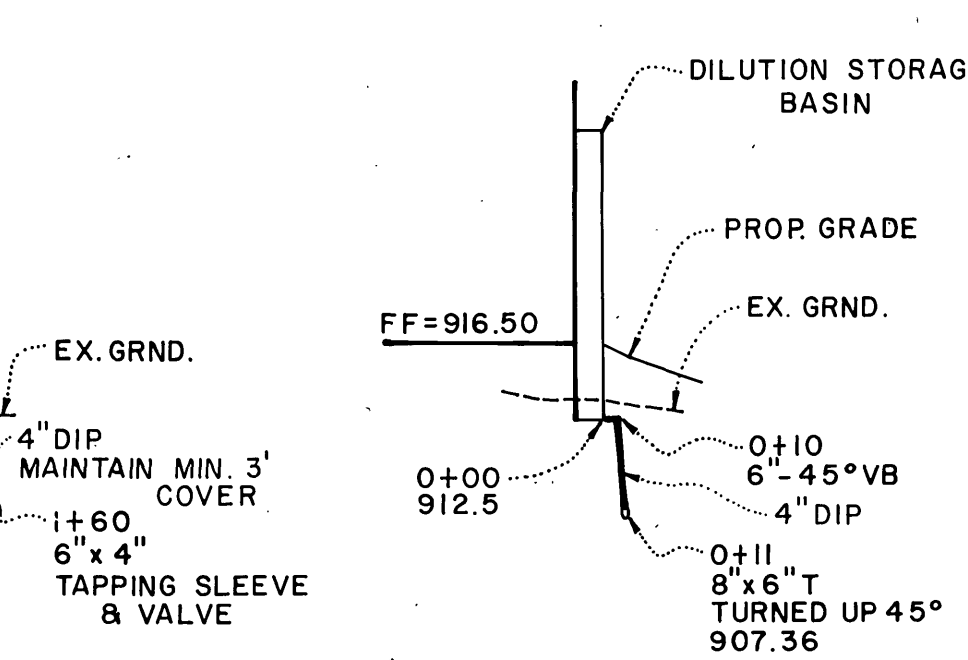


PROFILE NO. 5
6" DILUTION WATER BASIN DRAIN

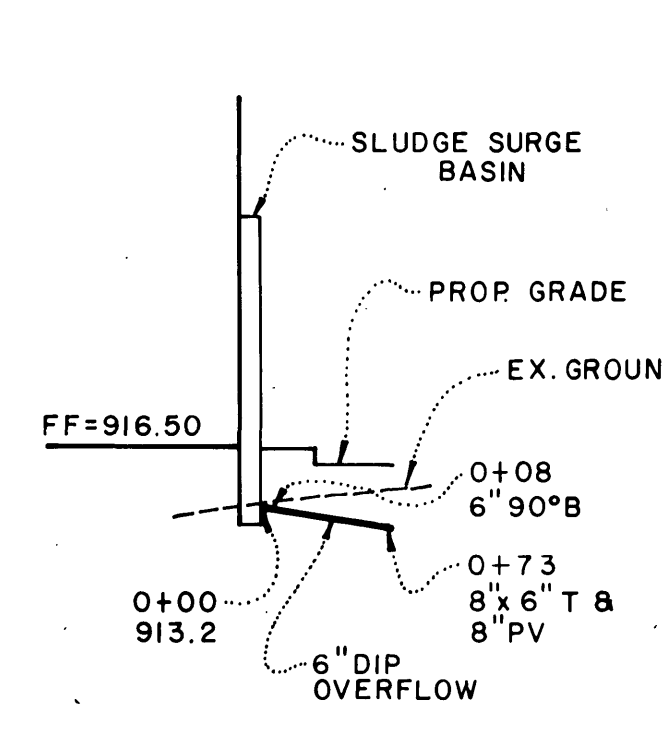


PROFILE NO. 6
6" SLUDGE SURGE BASIN OVERFLOW

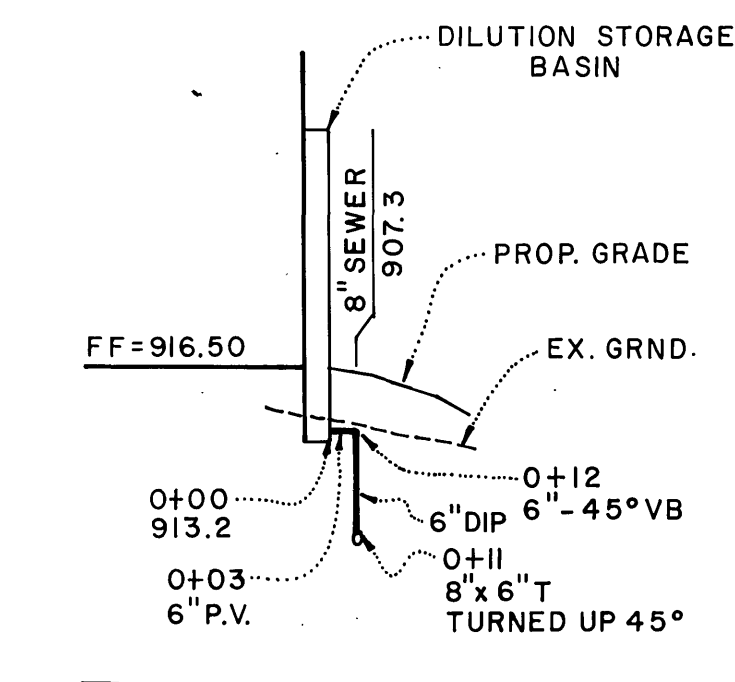

PROFILE NO. 7
6" DILUTION WATER BASIN & CLARIFIER OVERFLOW

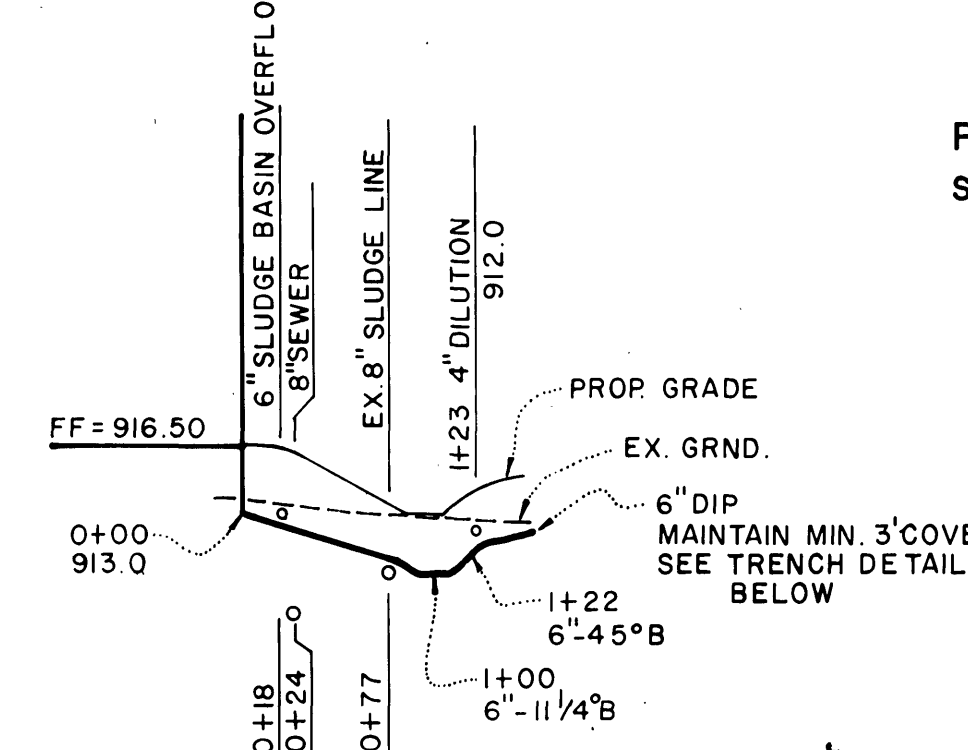


PROFILE NO. 8
6" LAGOON SLUDGE TO BLDG.

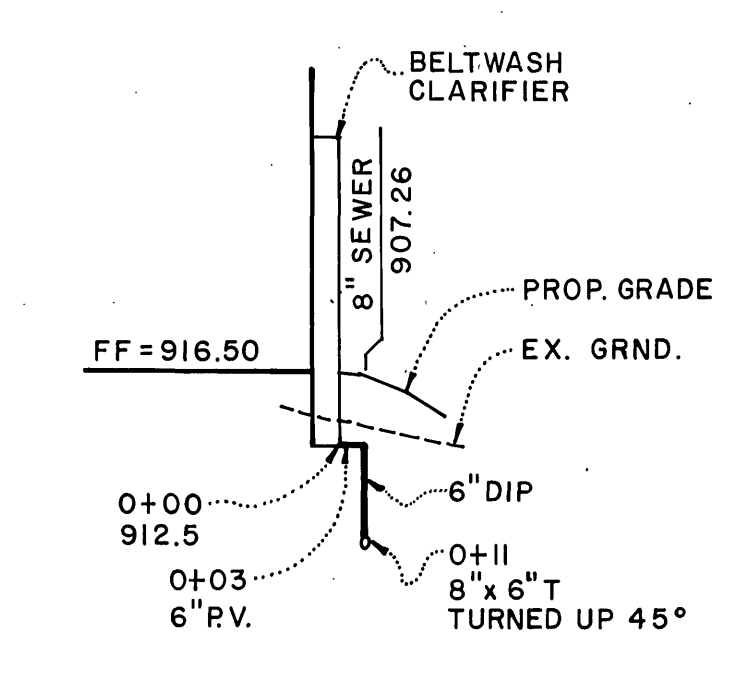


PROFILE NO. 9
6" BELT WASH CLARIFIER DRAIN

PROFILES 1 TO 9
SCALE: HORZ. 1" = 100'
VERT. 1" = 10'

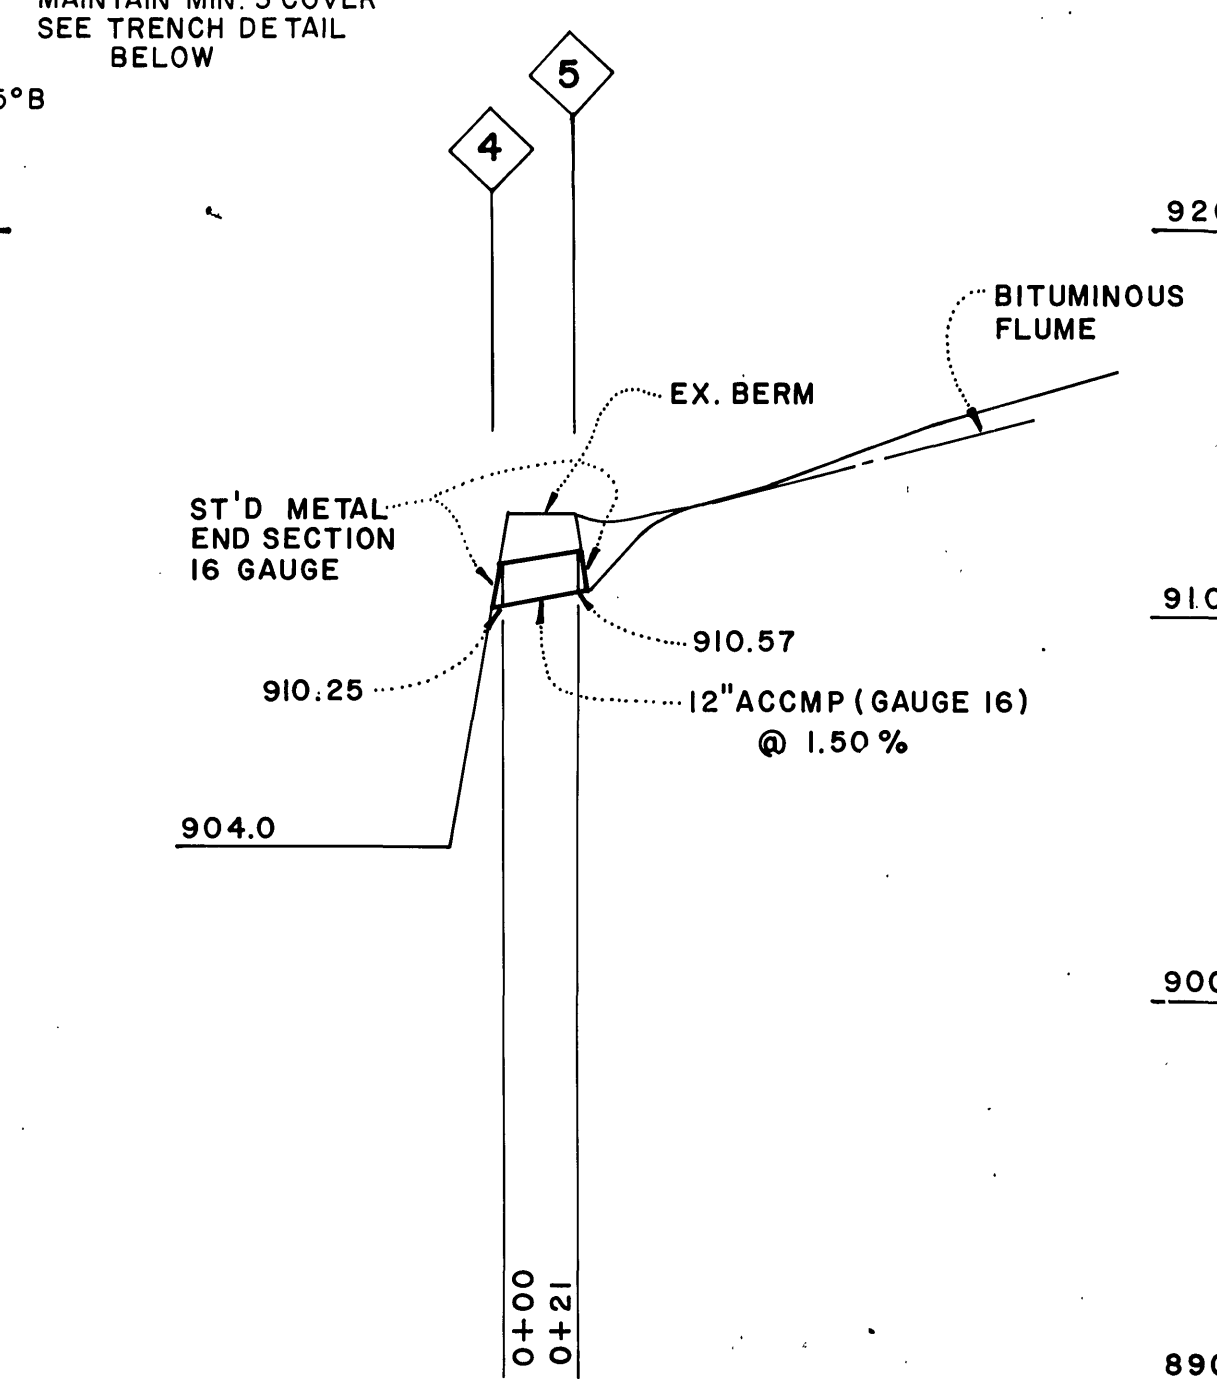

PROFILE STORM DRAINAGE
SCALE: HORZ. 1" = 50'
VERT. 1" = 05'

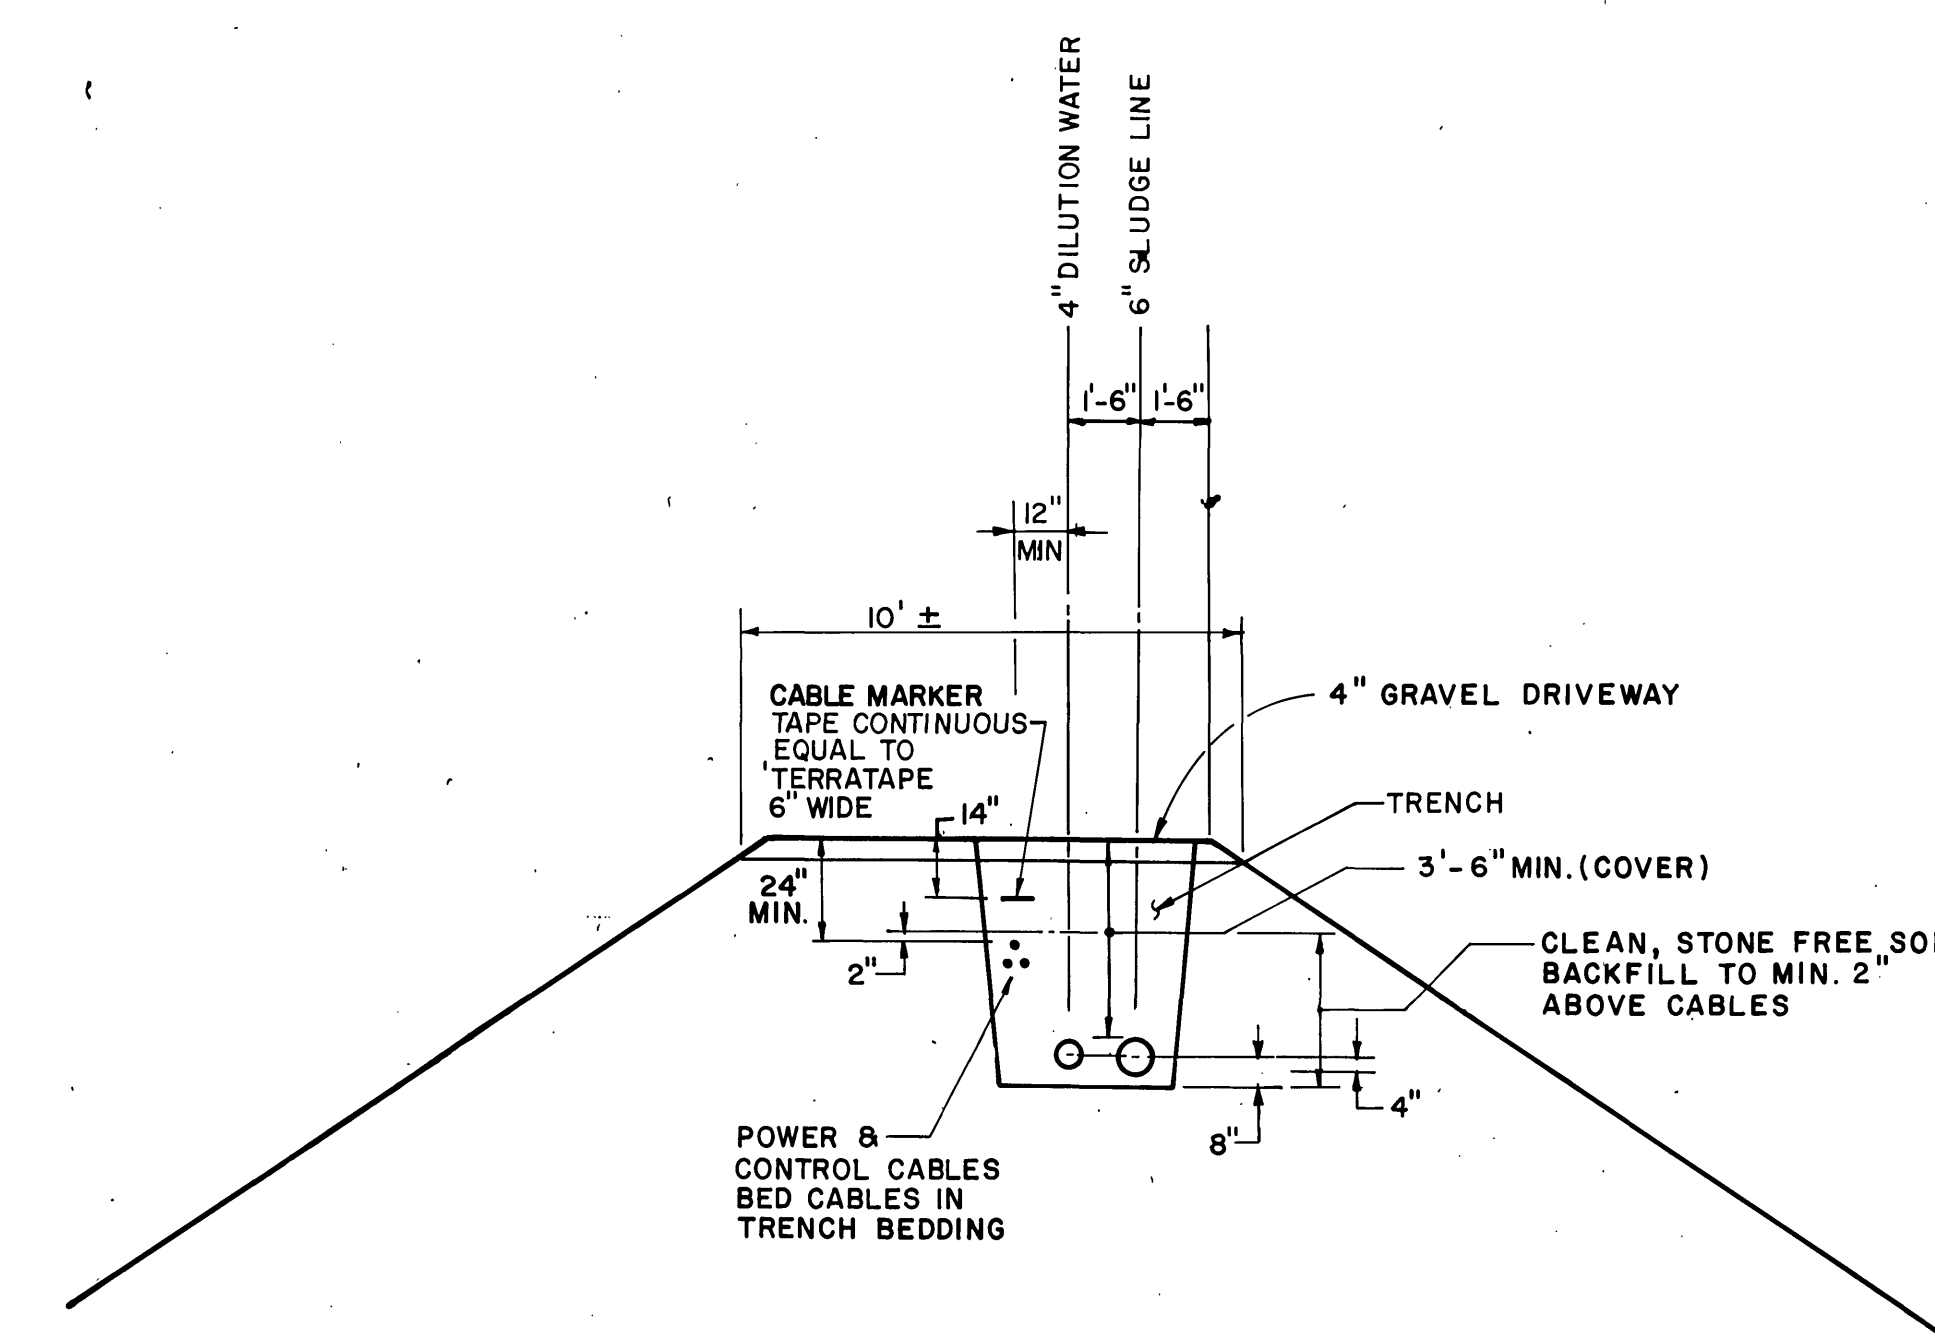

TYPICAL PIPE & DIRECT BURIAL CABLE TRENCH INSTALLATION
SCALE: 1/4" = 1'-0"

NO.	DATE	DESCRIPTION
2		
1		

REVISIONS

Dewberry & Davis
ENGINEERS ARCHITECTS PLANNERS SURVEYORS
8411 Arlington Boulevard Fairfax, Virginia 22031 Telephone 703-560-1100
19201 Montgomery Village Ave. Gaithersburg, Md. 20760 Tele. 301-948-4120

PREPARED FOR:
CITY OF ROANOKE
ROANOKE, VIRGINIA

CITY OF ROANOKE WASTEWATER TREATMENT PLANT
SLUDGE DEWATERING FACILITIES

PROFILES & DETAILS

SCALE: AS SHOWN
DATE: AUG. 1981
DESIGNED BY: R.L.N.
DRAFTED BY: RSR/DPC
SHEET 7 OF 33
FILE NUMBER PP 2967