



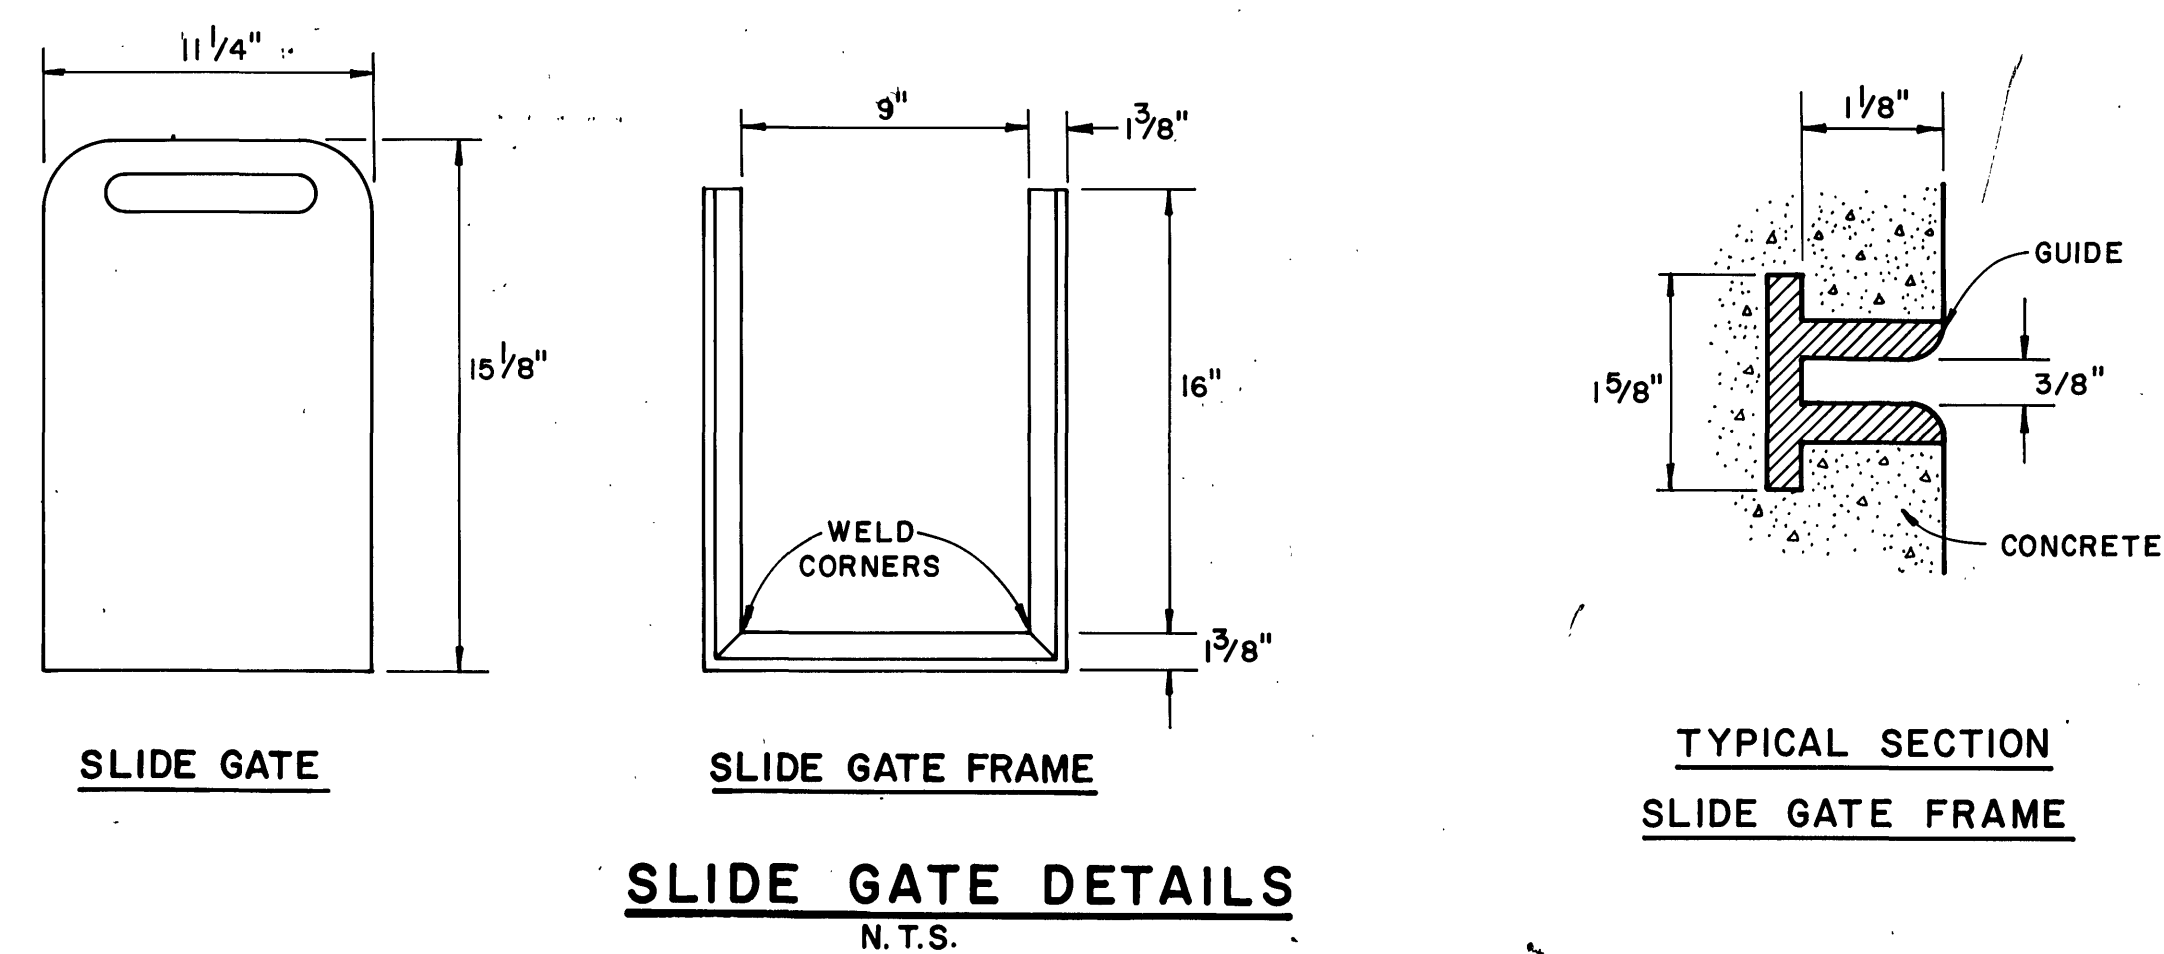


SLIDE GATE DETAILS
N.T.S.

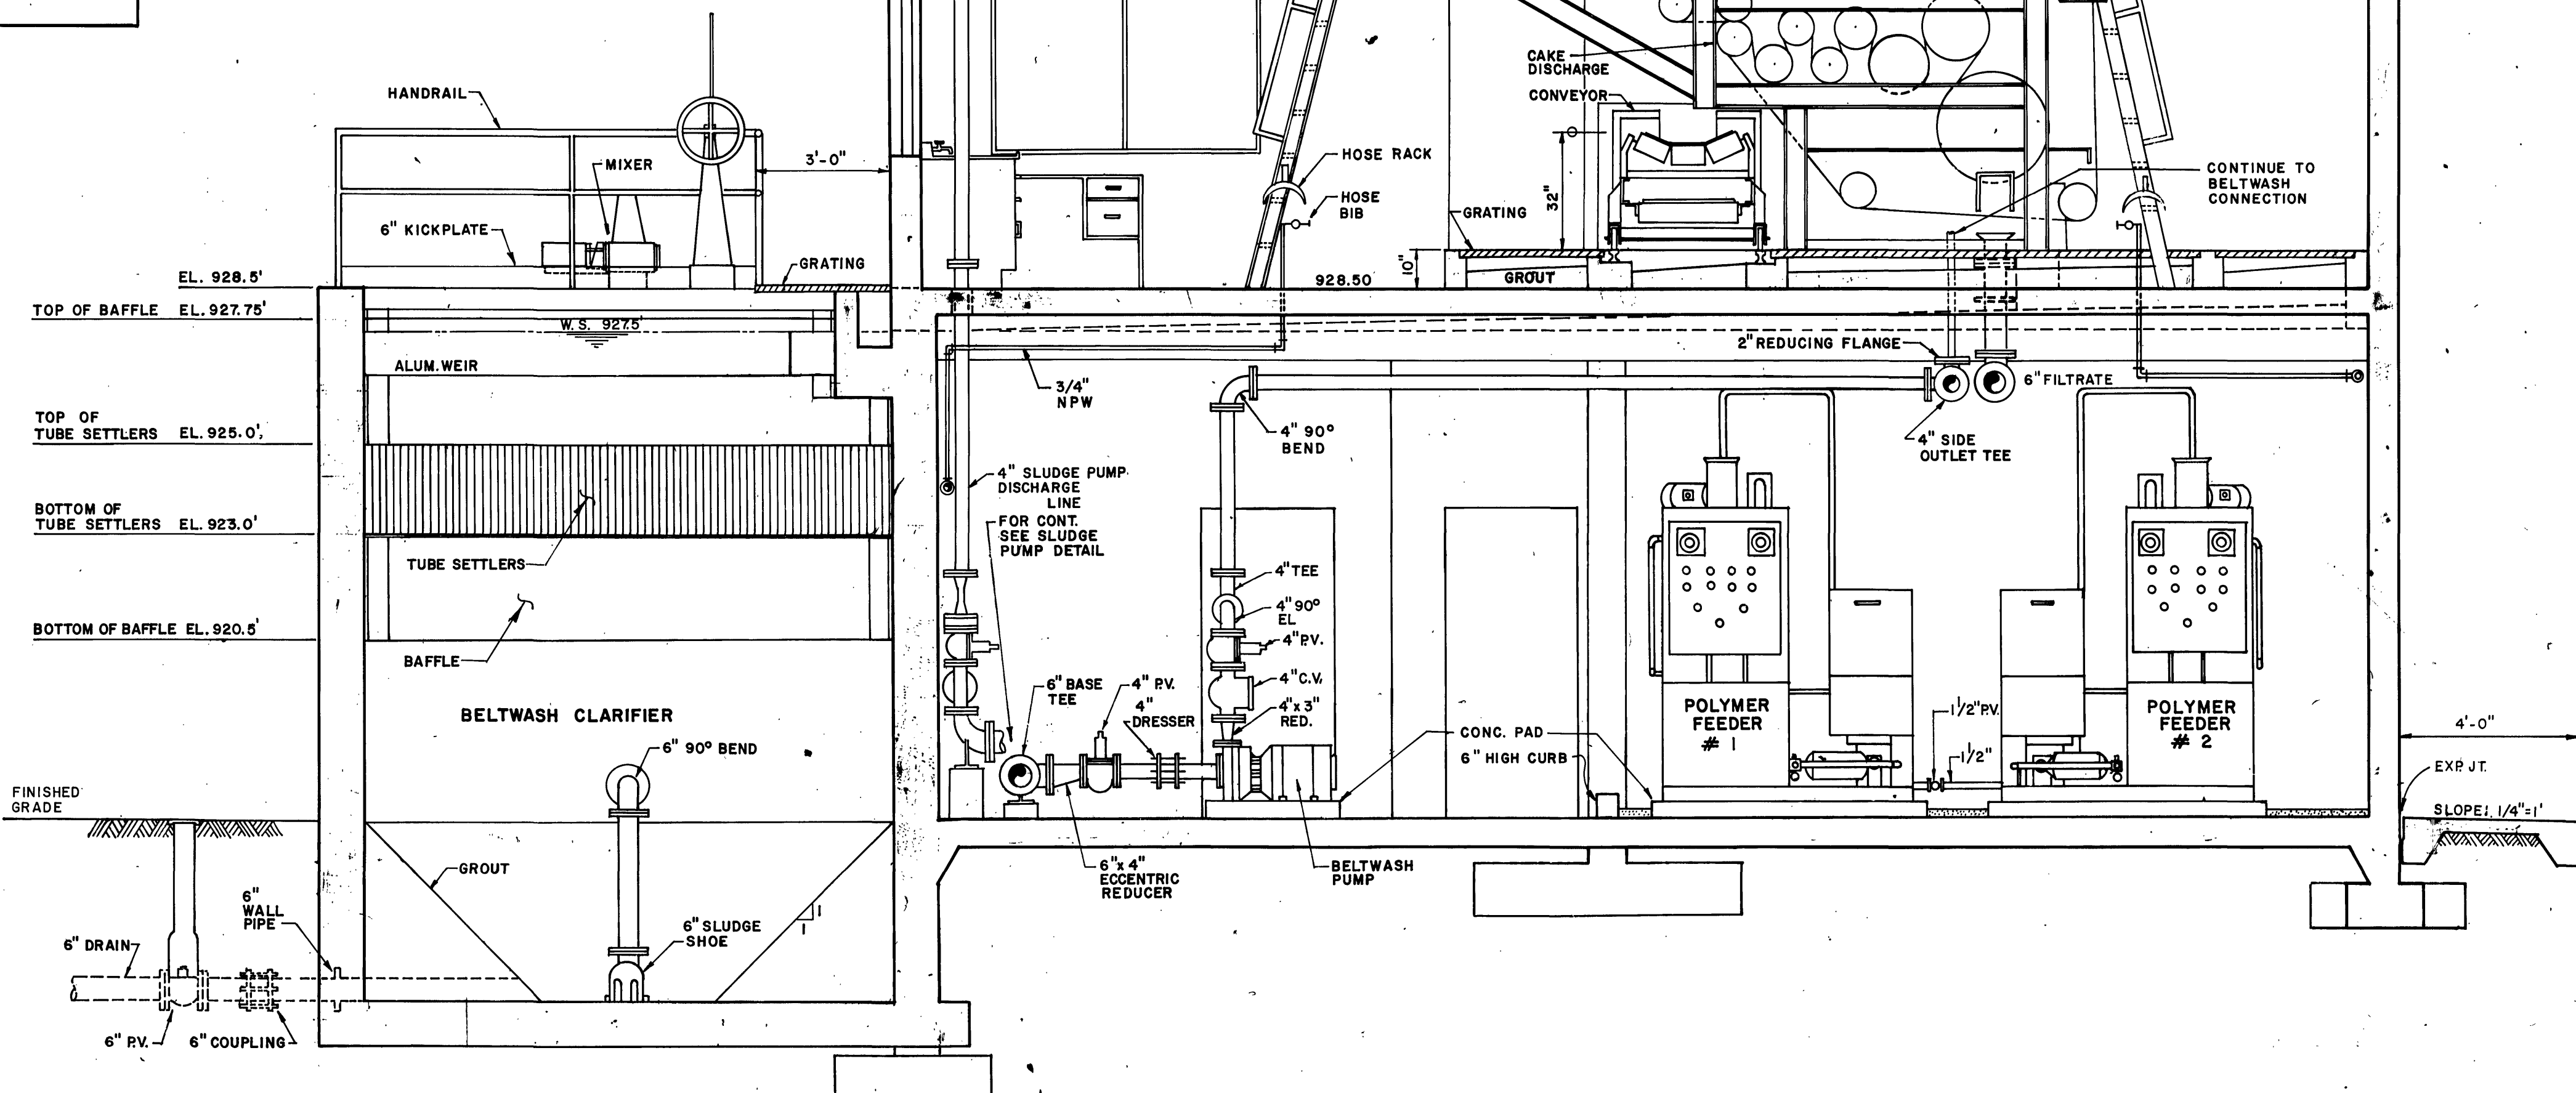

SECTION CC

2		
1		
NO.	DATE	DESCRIPTION
REVISIONS		

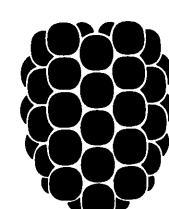

ENGINEERS ARCHITECTS PLANNERS SURVEYORS

DESIGNED BY	JBC / DJ
DRAFTED BY:	BOB / DBC

SHEET
12
OF
33

FILE NUMBER
PP 2967