


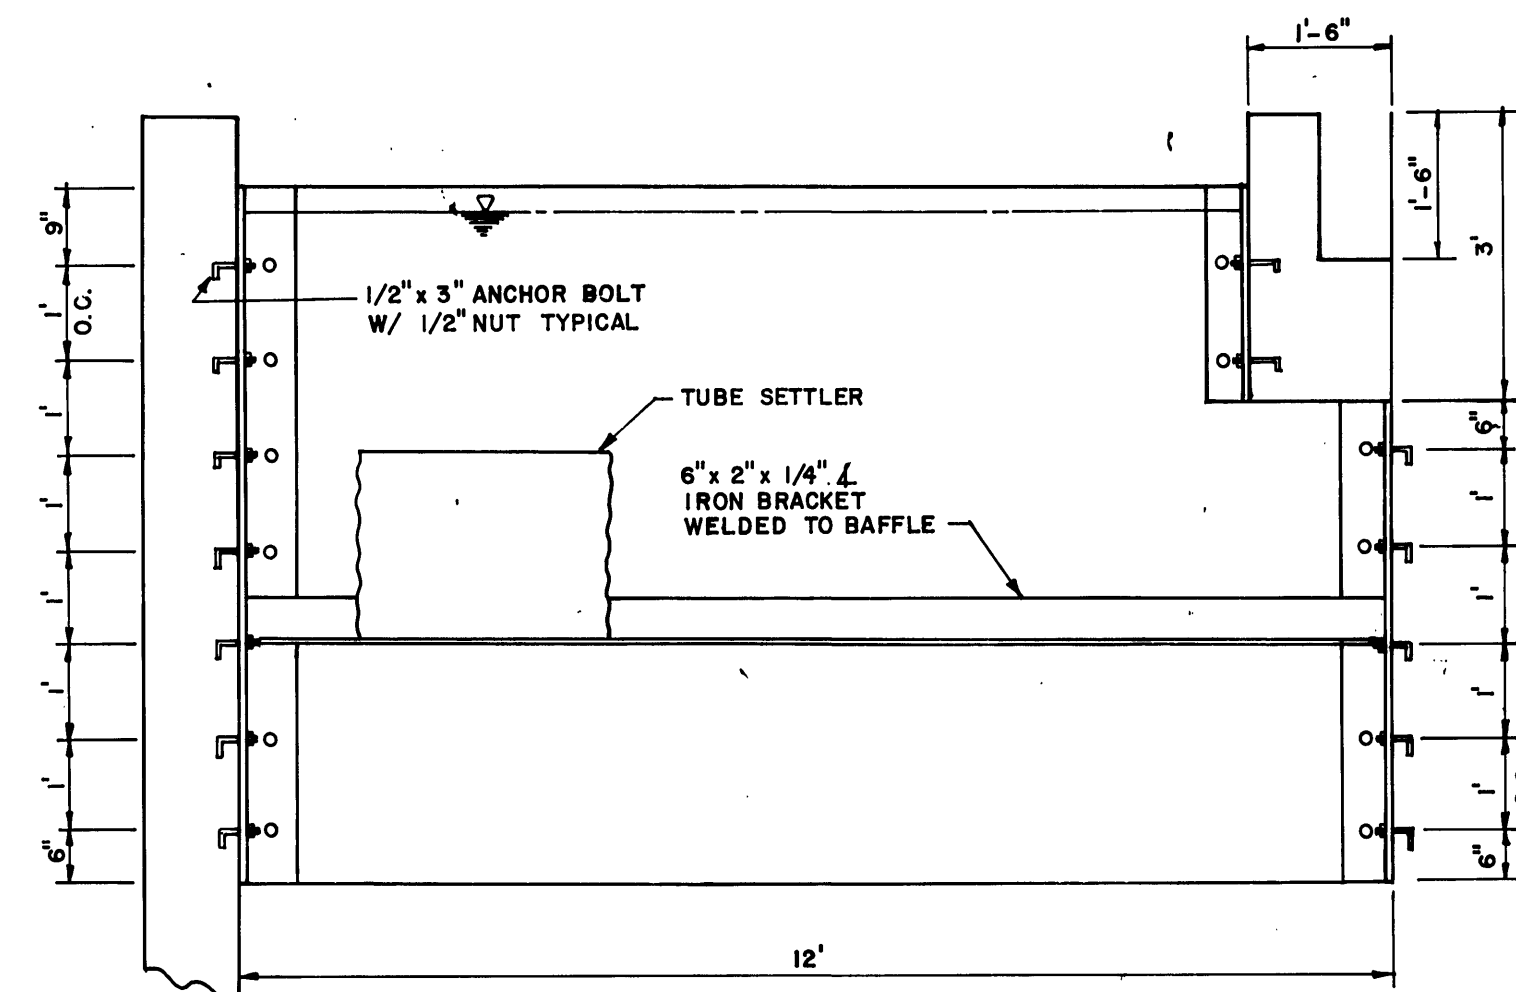


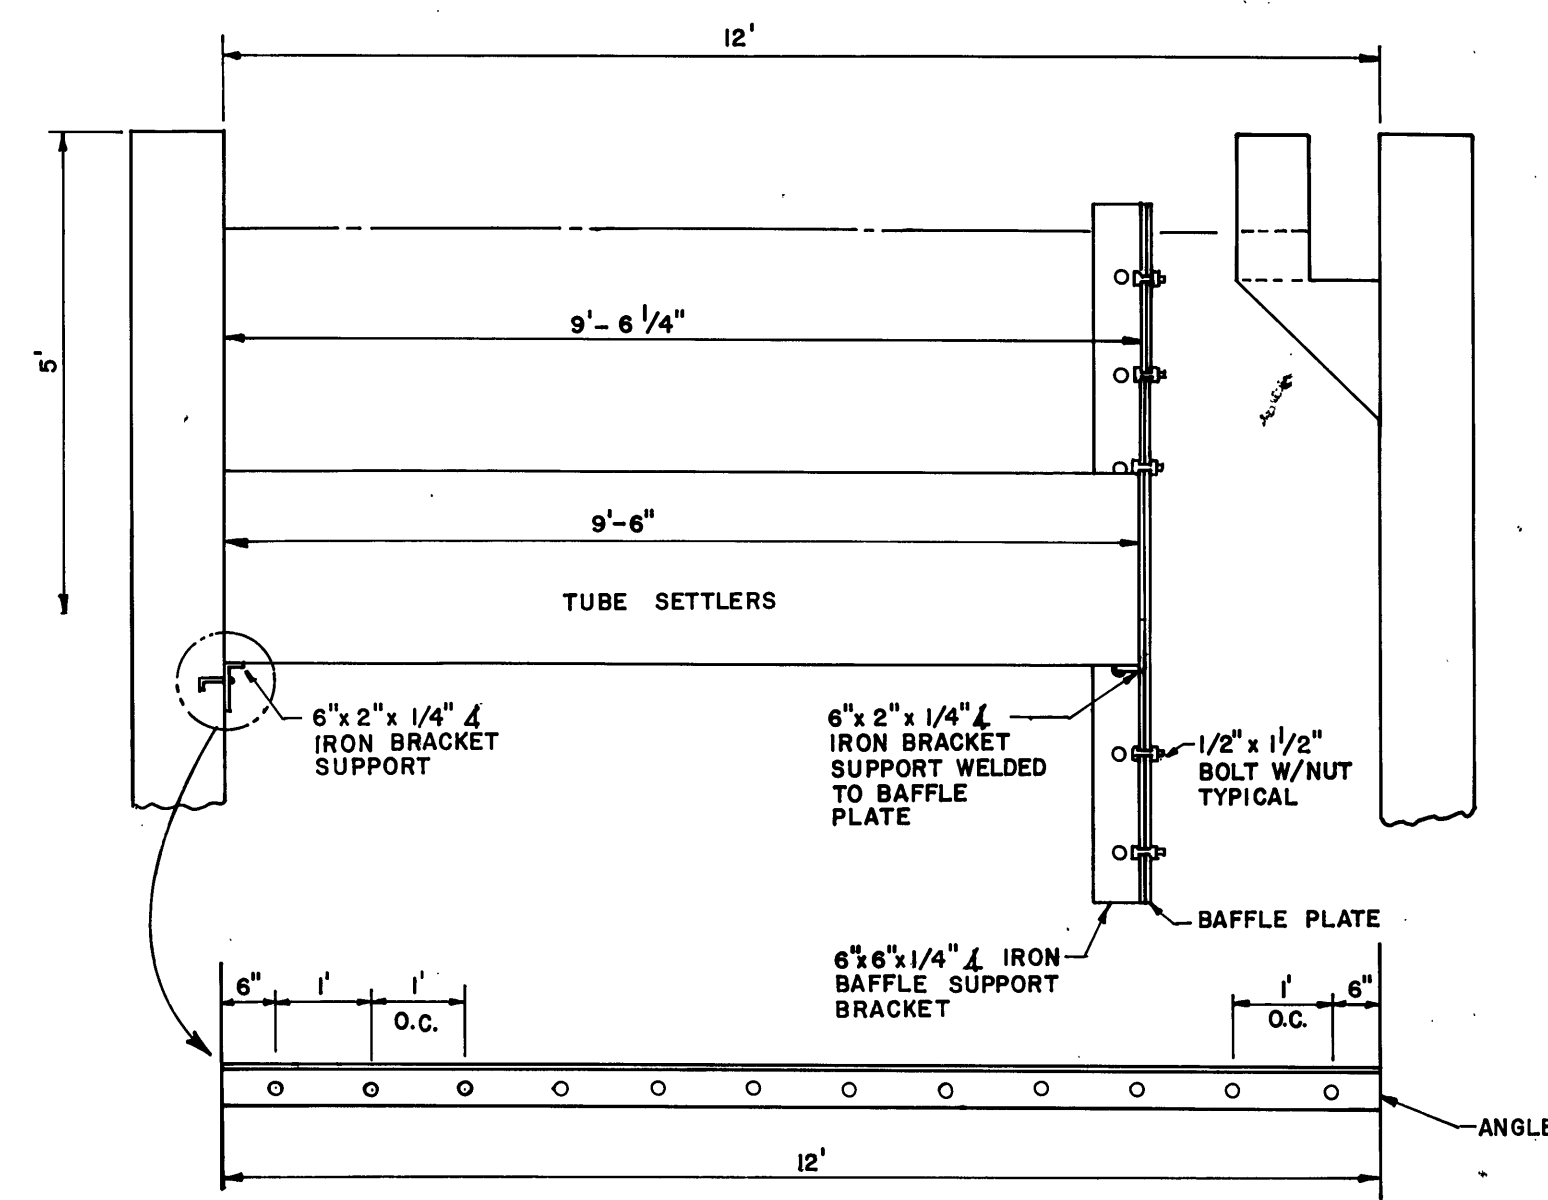


BELTWASH CLARIFIER TUBE SETTLER DETAIL
SCALE: 1/2" = 1'-0"

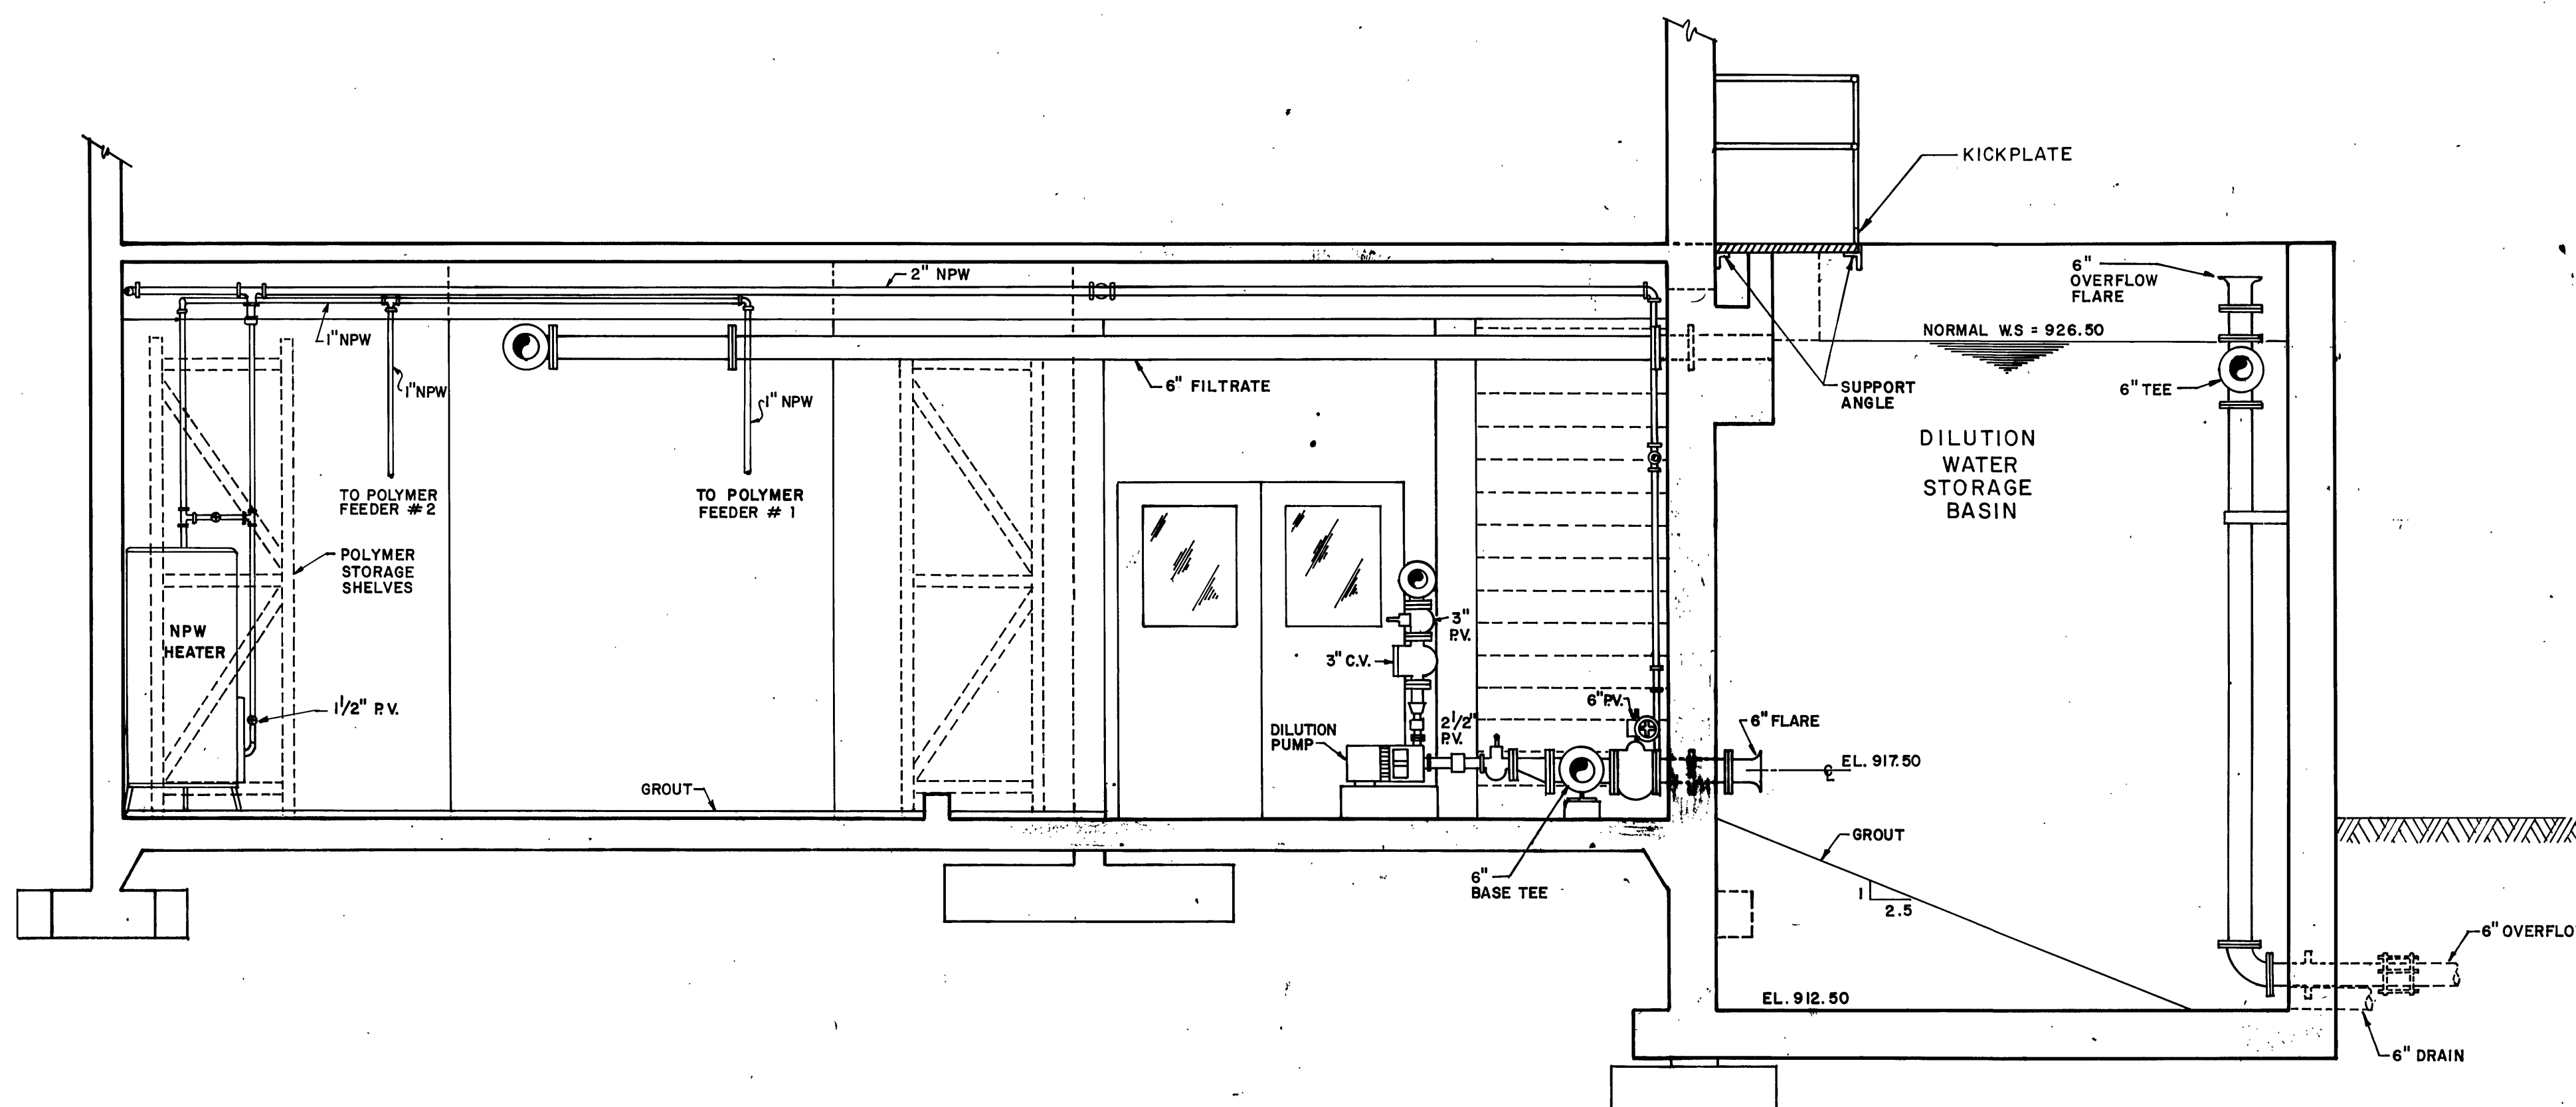


SECTION F-F
SCALE: 3/8" = 1'-0"

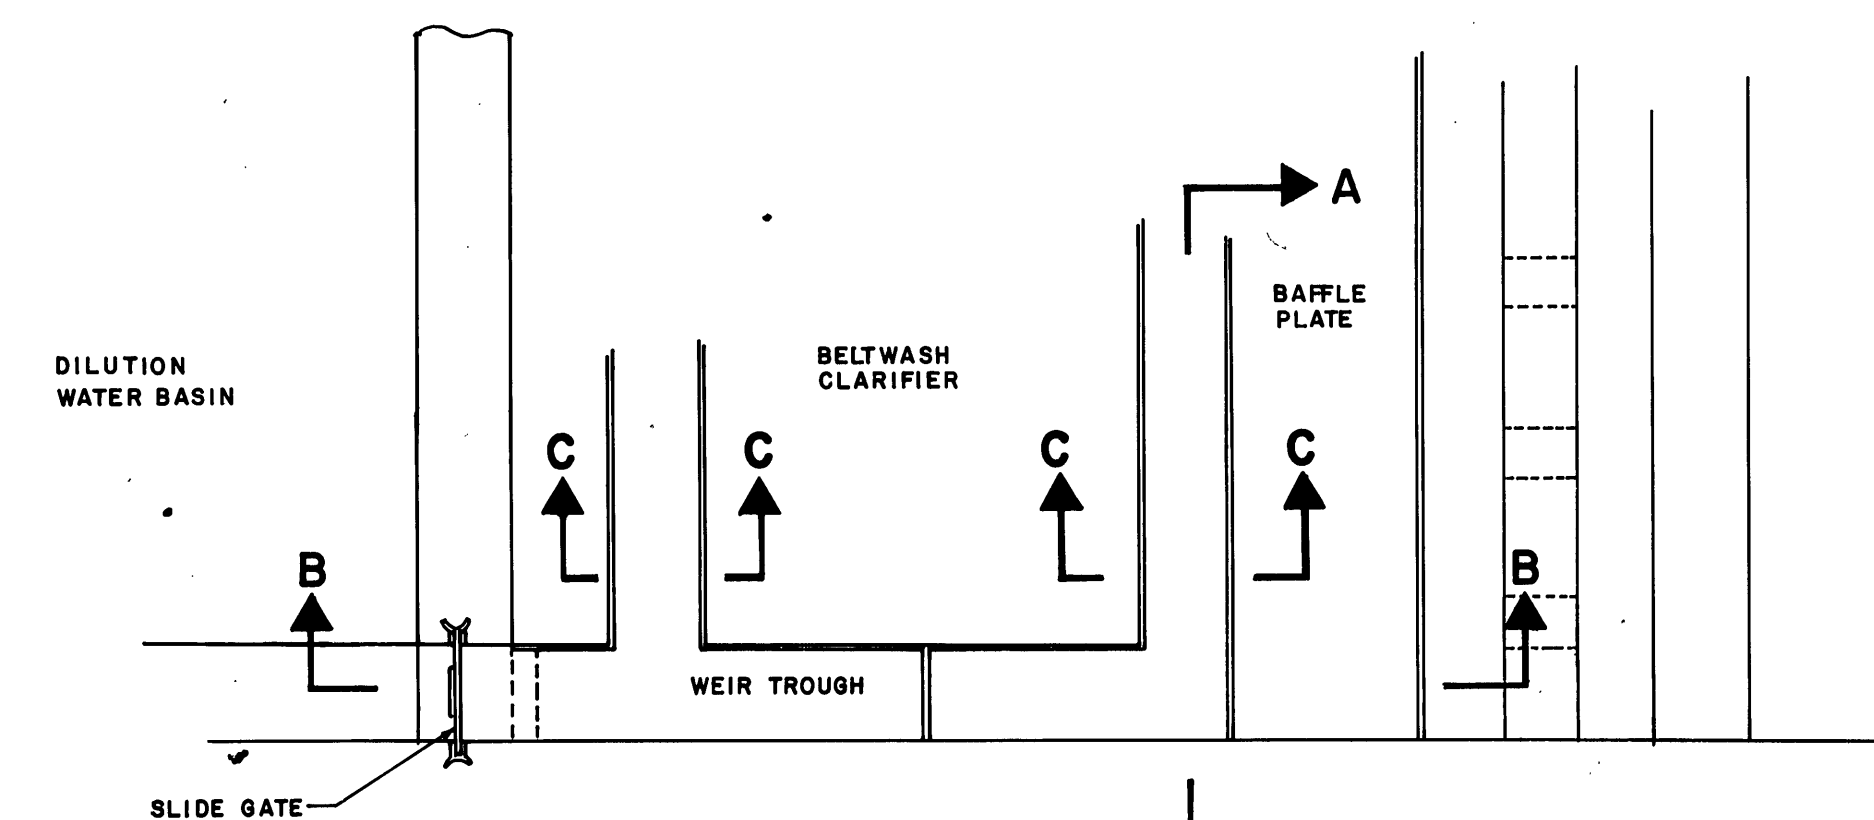


PLAN
SCALE: 1/2" = 1'-0"

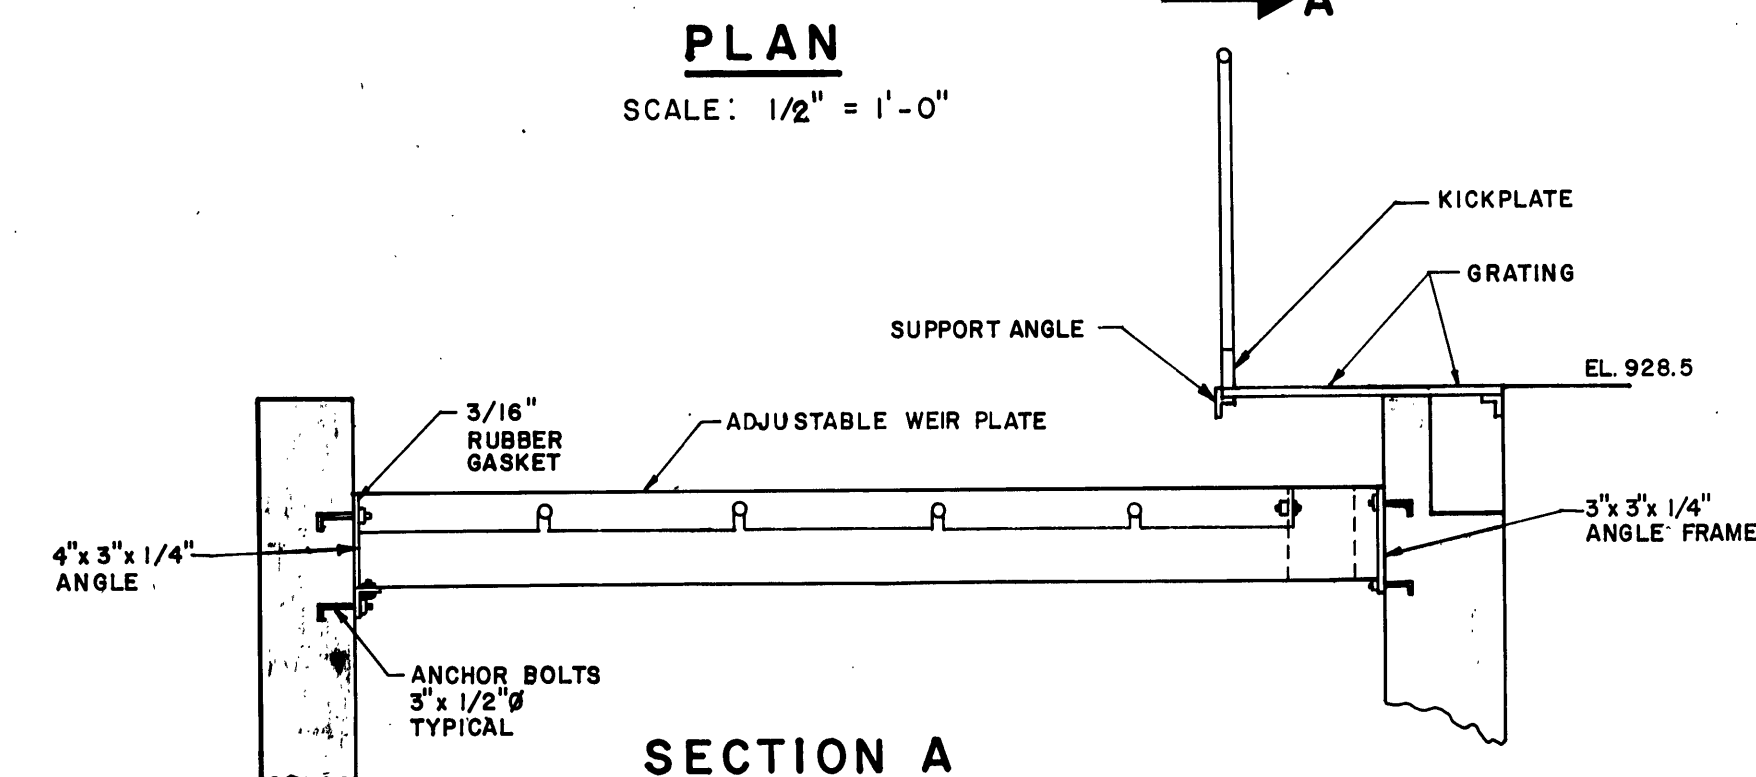

SECTION A
SCALE: 1/2" = 1'-0"

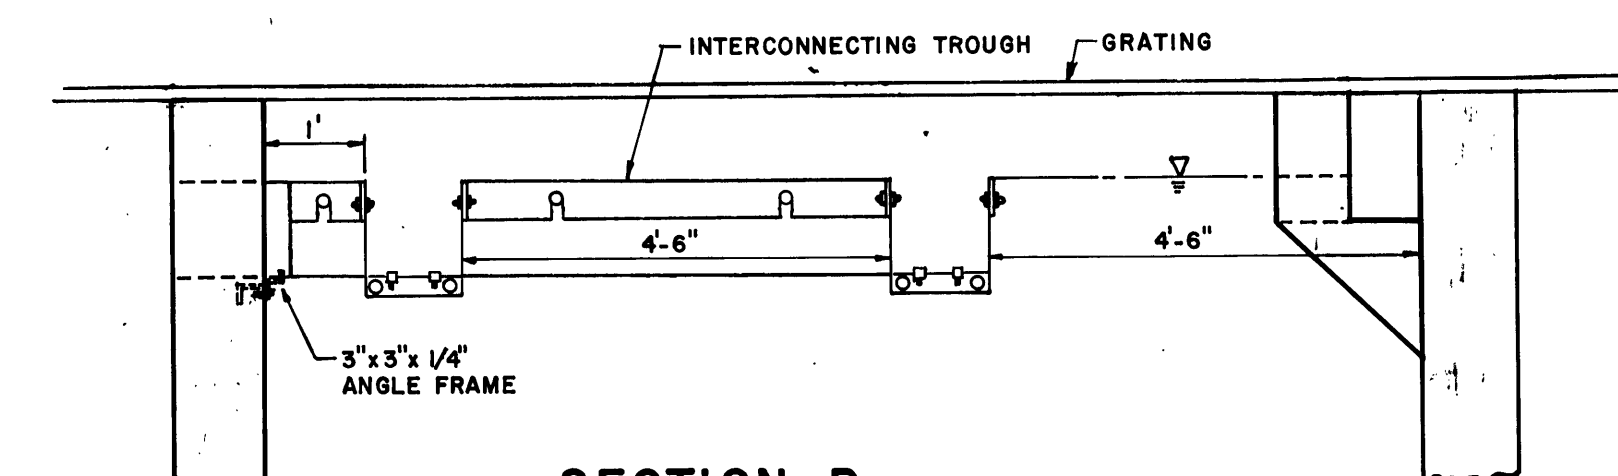

SECTION B
SCALE: 1/2" = 1'-0"

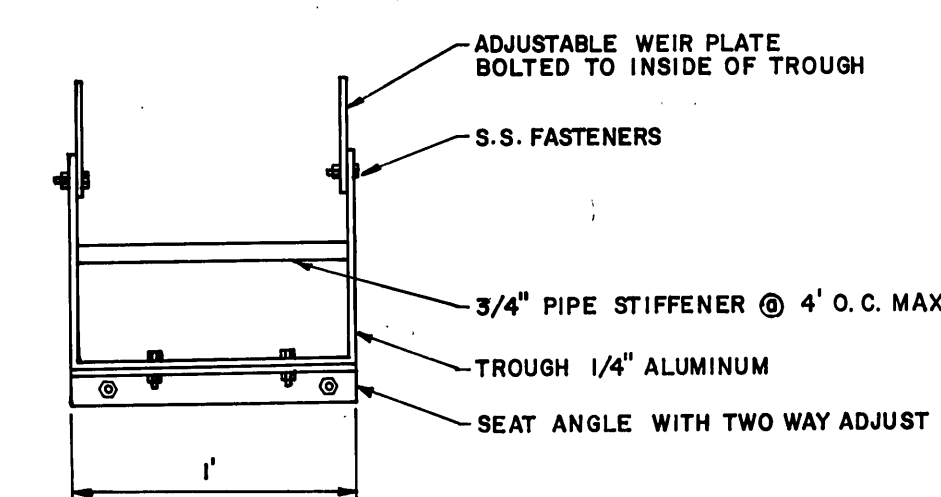

SECTION C
SCALE: 1/2" = 1'-0"

BELTWASH CLARIFIER WEIR TROUGH DETAILS

NO.	DATE	DESCRIPTION
1		
2		

REVISIONS

Dewberry & Davis
ENGINEERS ARCHITECTS PLANNERS SURVEYORS
8411 Arlington Boulevard Fairfax, Virginia 22031 Telephone 703-560-1100
19201 Montgomery Village Ave. Gaithersburg, Md. 20760 Tele. 301-948-4120

PREPARED FOR
CITY OF ROANOKE
ROANOKE, VIRGINIA

CITY OF ROANOKE WASTEWATER TREATMENT PLANT
SLUDGE DEWATERING FACILITIES

**SLUDGE DEWATERING BUILDING
SECTION 8 DETAILS**

SCALE:
AS SHOWN
DATE:
AUG. 1981
DESIGNED BY:
JBC
DRAFTED BY:
RSR / DPC

SHEET
14
OF
33
FILE NUMBER
PP 2967