




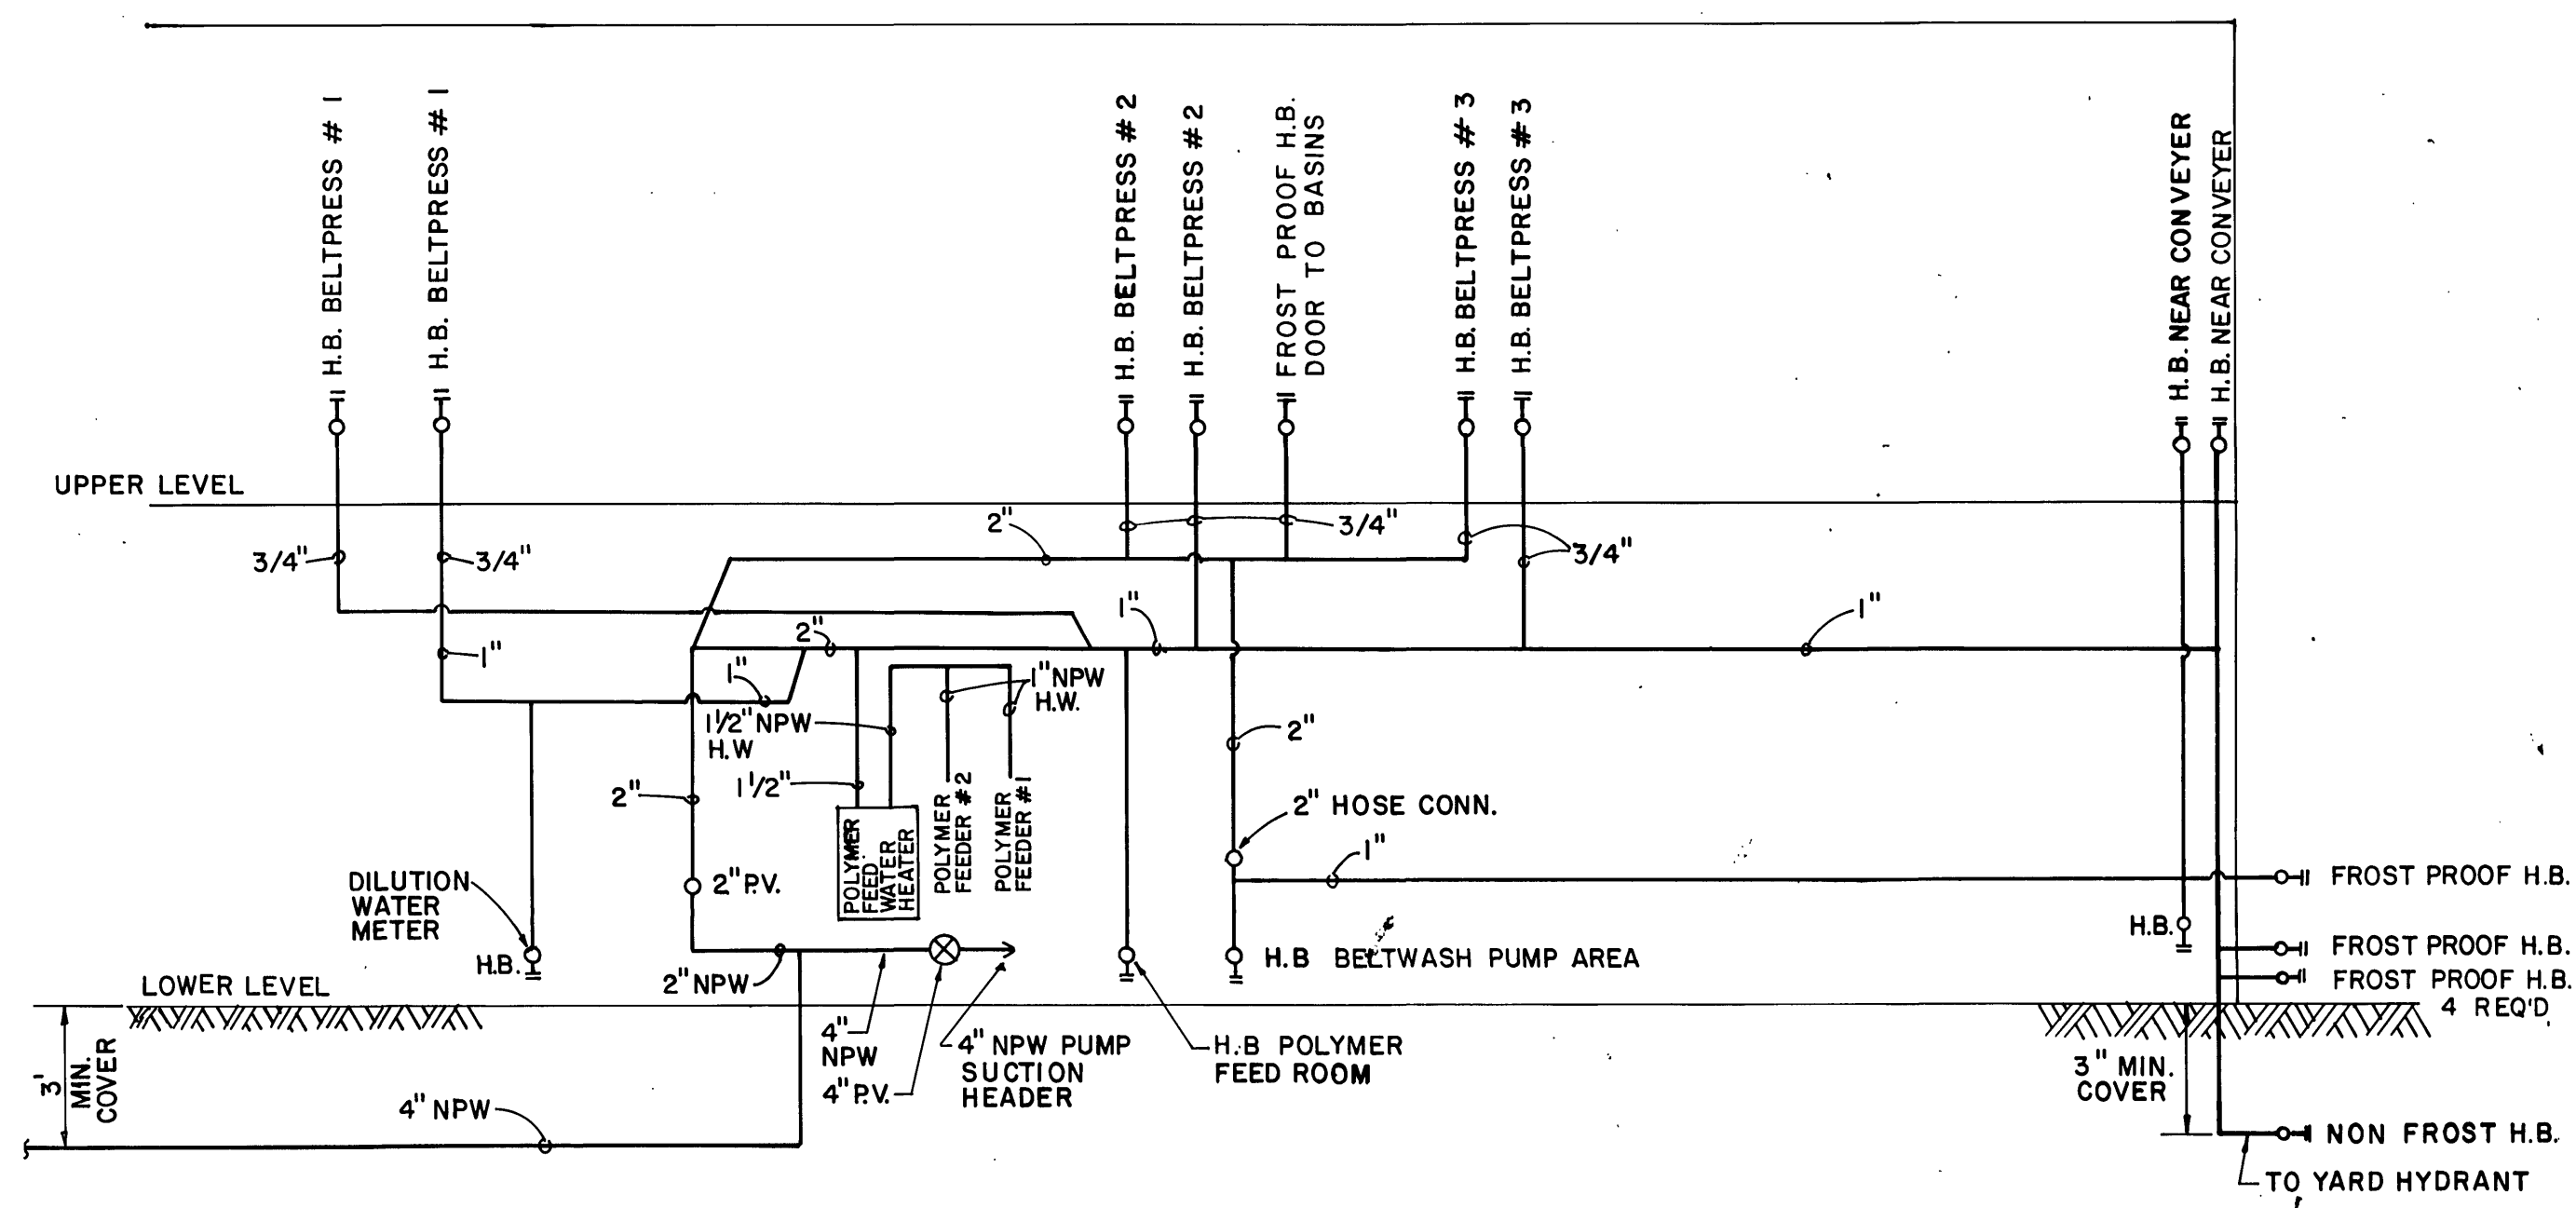


NON-POTABLE WATER (NPW) RISER
N.T.S.

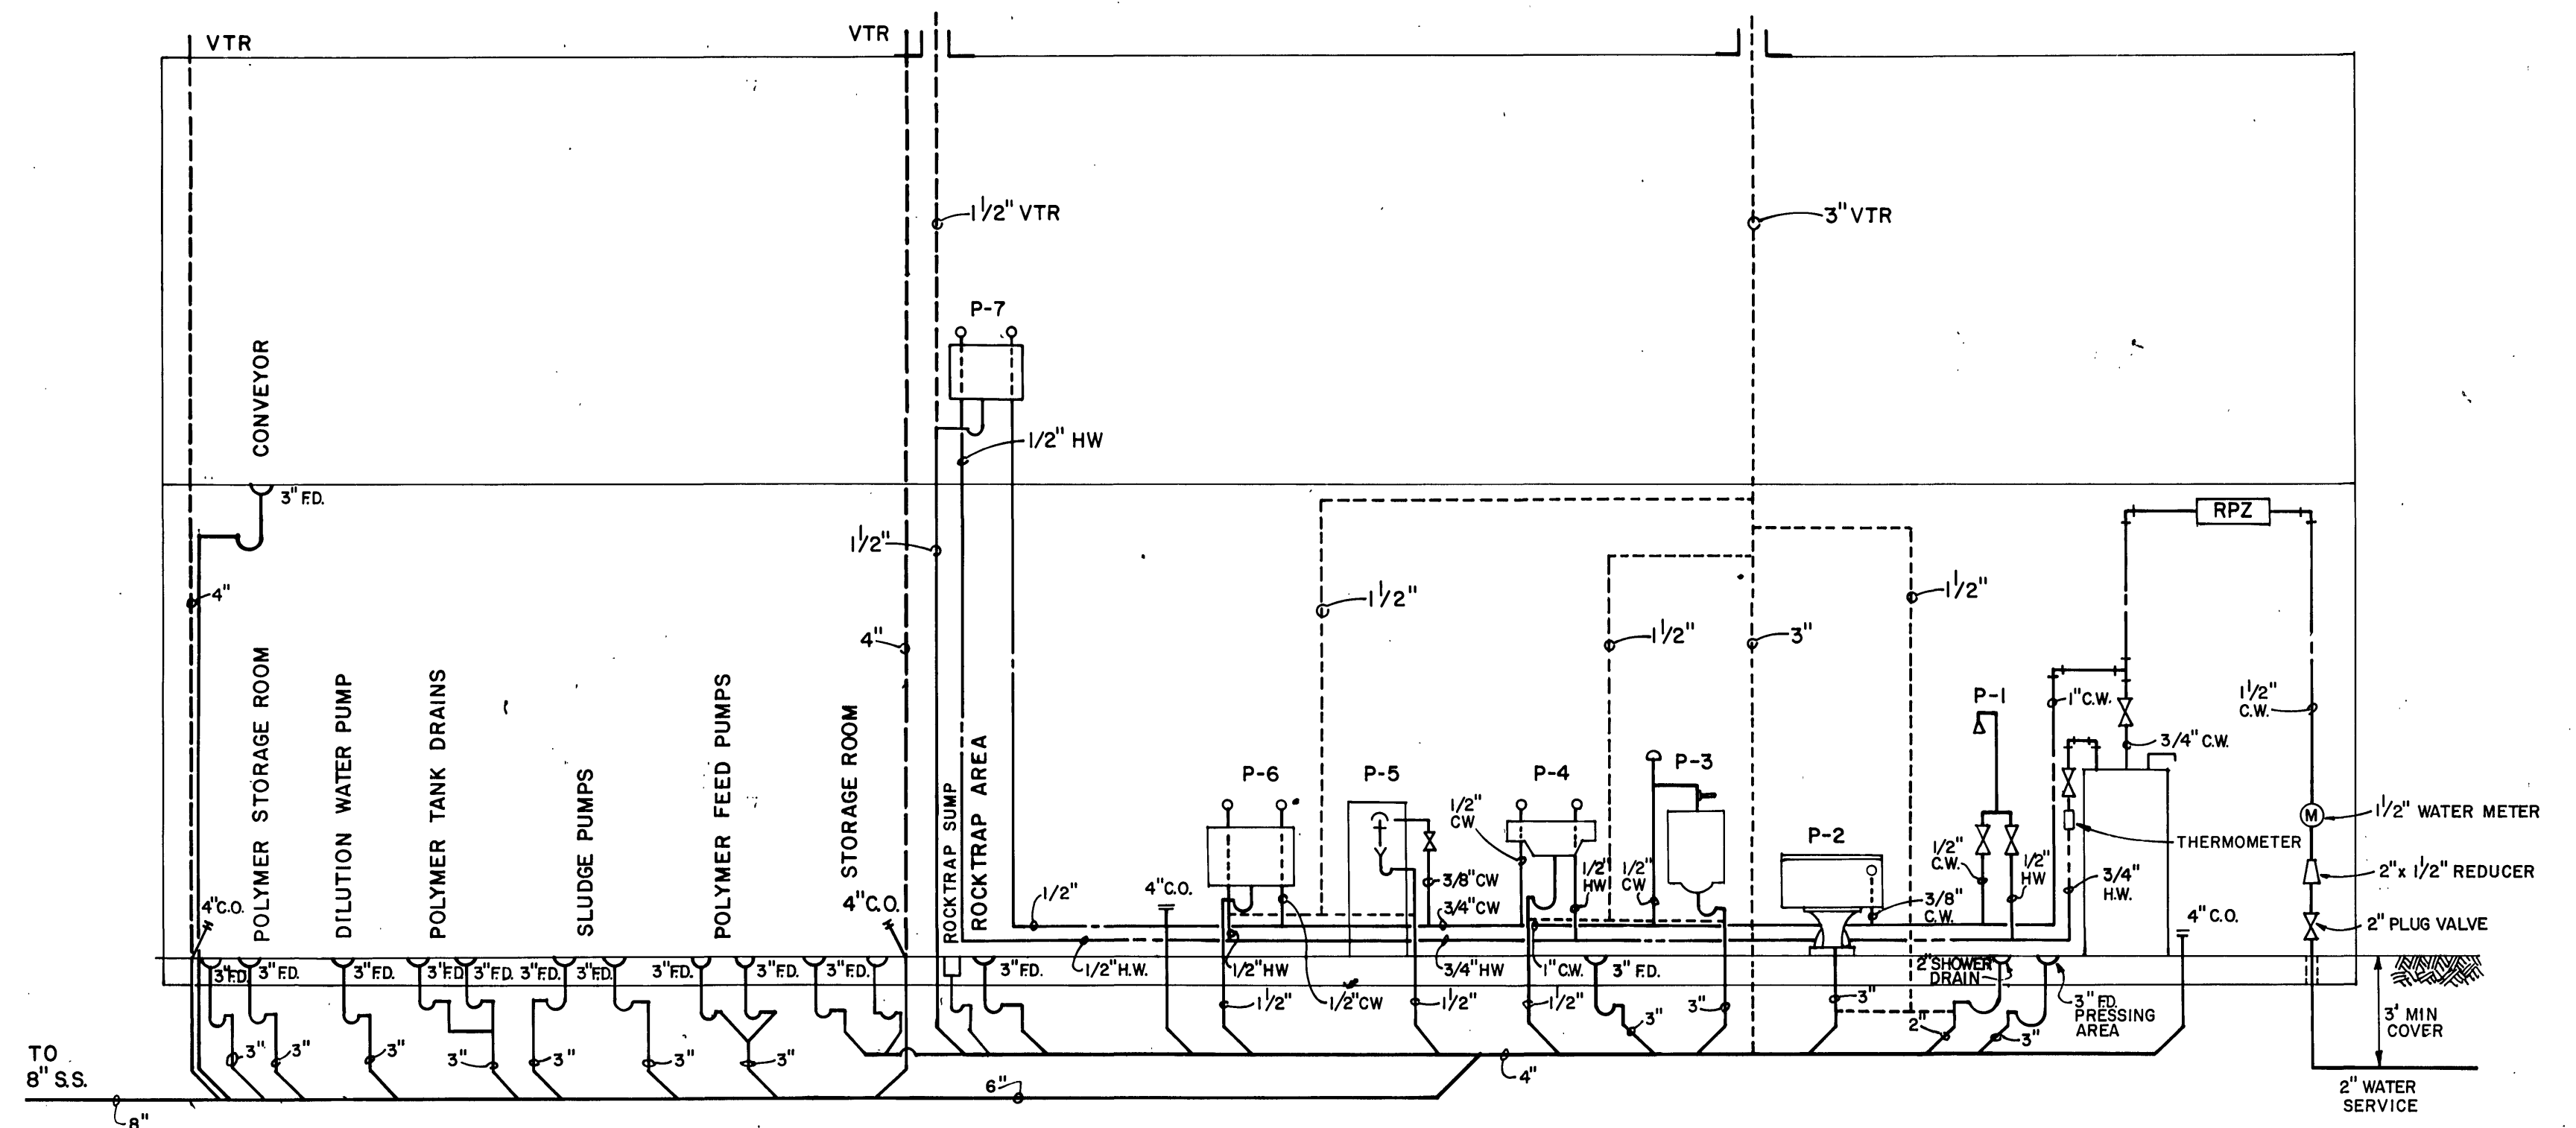

PLUMBING RISER DIAGRAM SLUDGE DEWATERING BLDG.
N.T.S.

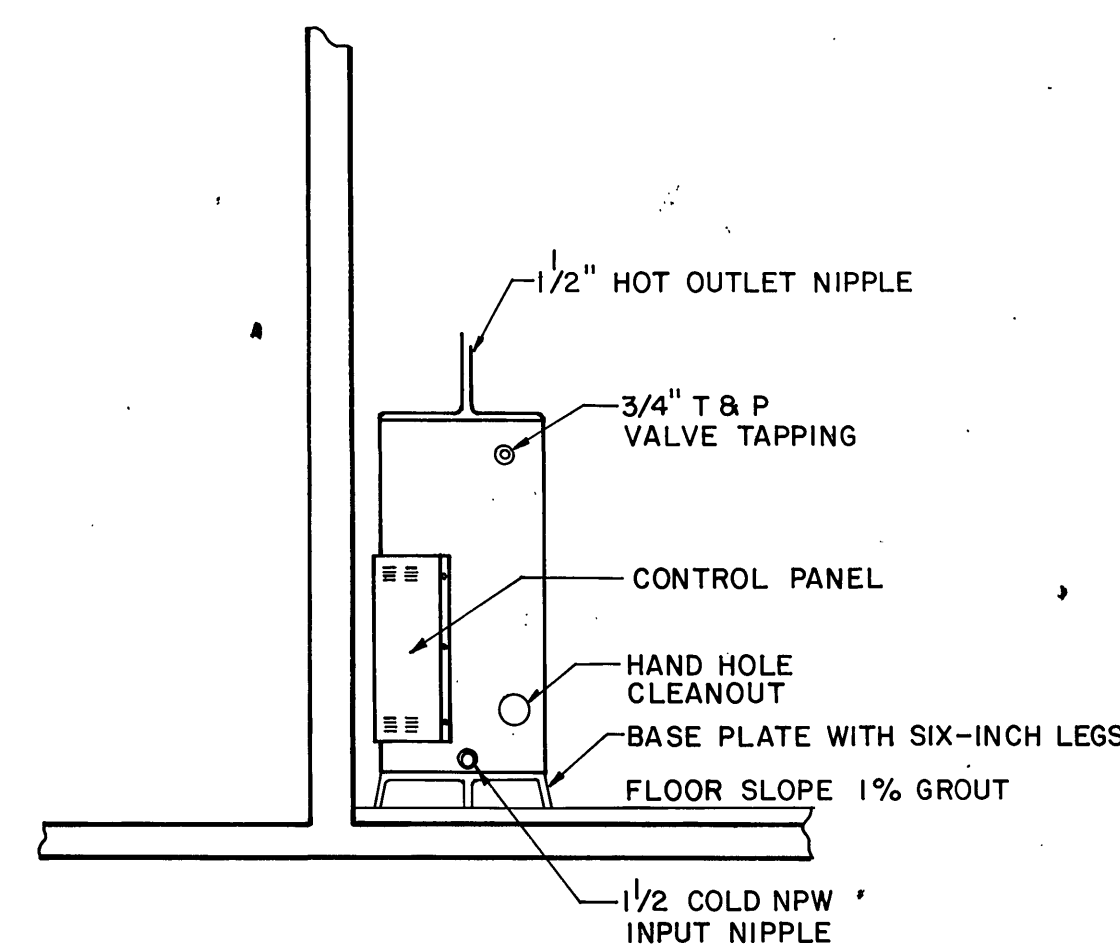

POLYMER FEED NPW HEATER
N.T.S.

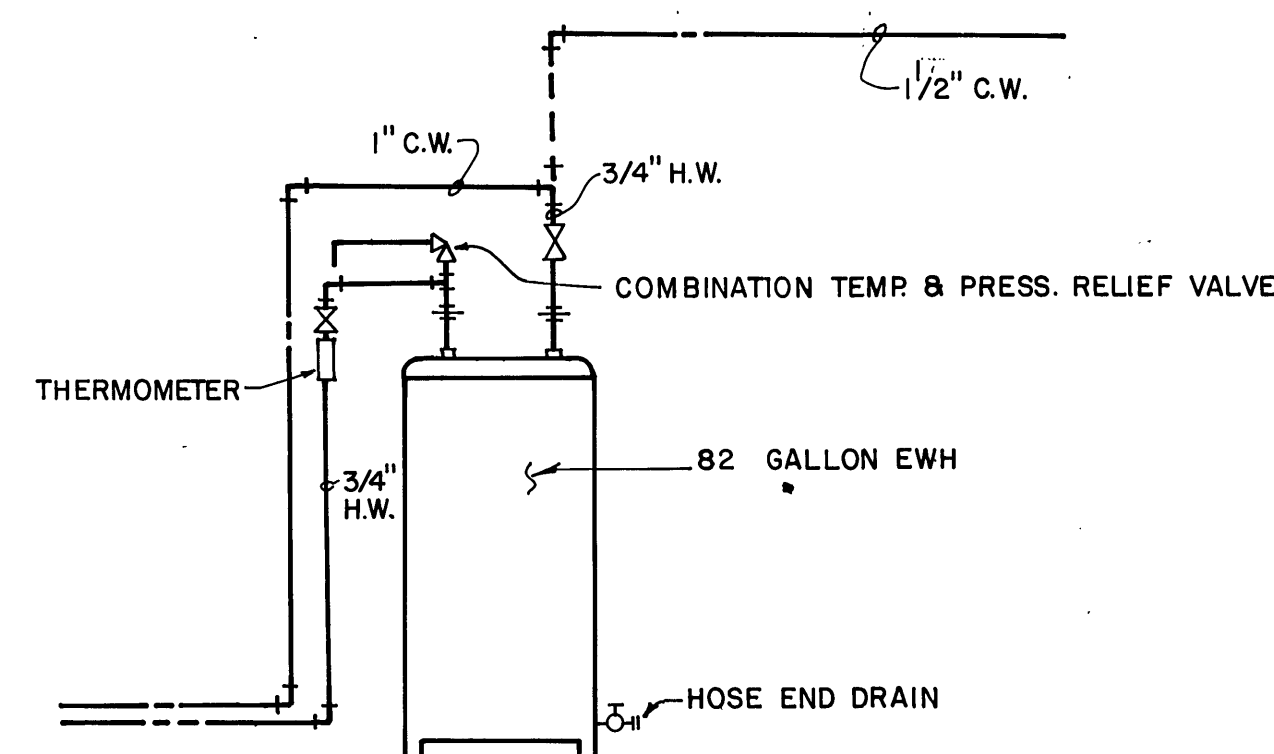


ELECTRIC HOT WATER HEATER
N.T.S.


FIXTURE SCHEDULE				
DESIG.	DESCRIPTION	CONNECTIONS		
P-1	SHOWER	1/2" H.W.	1/2" C.W.	2" DRAIN
P-2	FLUSH TANK WATER CLOSET		3/8" C.W.	3" DRAIN
P-3	FLUSH VALVE URINAL		1/2" C.W.	3" DRAIN
P-4	LAVATORY	1/2" H.W.	1/2" C.W.	1 1/2" DRAIN
P-5	ELECTRIC WATER COOLER		3/8" C.W.	1 1/2" DRAIN
P-6	SLOP SINK	1/2" H.W.	1/2" C.W.	1 1/2" DRAIN
P-7	LABORATORY SINK	1/2" H.W.	1/2" C.W.	1 1/2" DRAIN

NO.	DATE	DESCRIPTION
1		
2		

REVISIONS

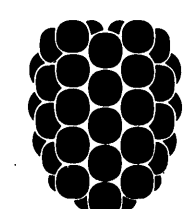

Dewberry & Davis
ENGINEERS ARCHITECTS PLANNERS SURVEYORS
8411 Arlington Boulevard Fairfax, Virginia 22031 Telephone 703-560-1100
19201 Montgomery Village Ave. Gaithersburg, Md. 20760 Tele. 301-948-4120

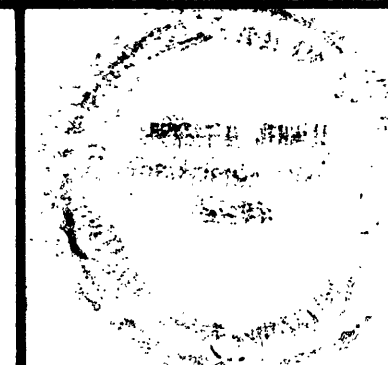

PREPARED FOR
CITY OF ROANOKE
ROANOKE, VIRGINIA

CITY OF ROANOKE WASTEWATER TREATMENT PLANT
SLUDGE DEWATERING FACILITIES

**SLUDGE DEWATERING BUILDING
PLUMBING DETAILS**

SCALE:
NO SCALE
DATE:
AUG. 1981
DESIGNED BY:
JBC/DJ
DRAFTED BY:
DPC/RSR

SHEET
15
OF
33
FILE NUMBER
PP 2967