



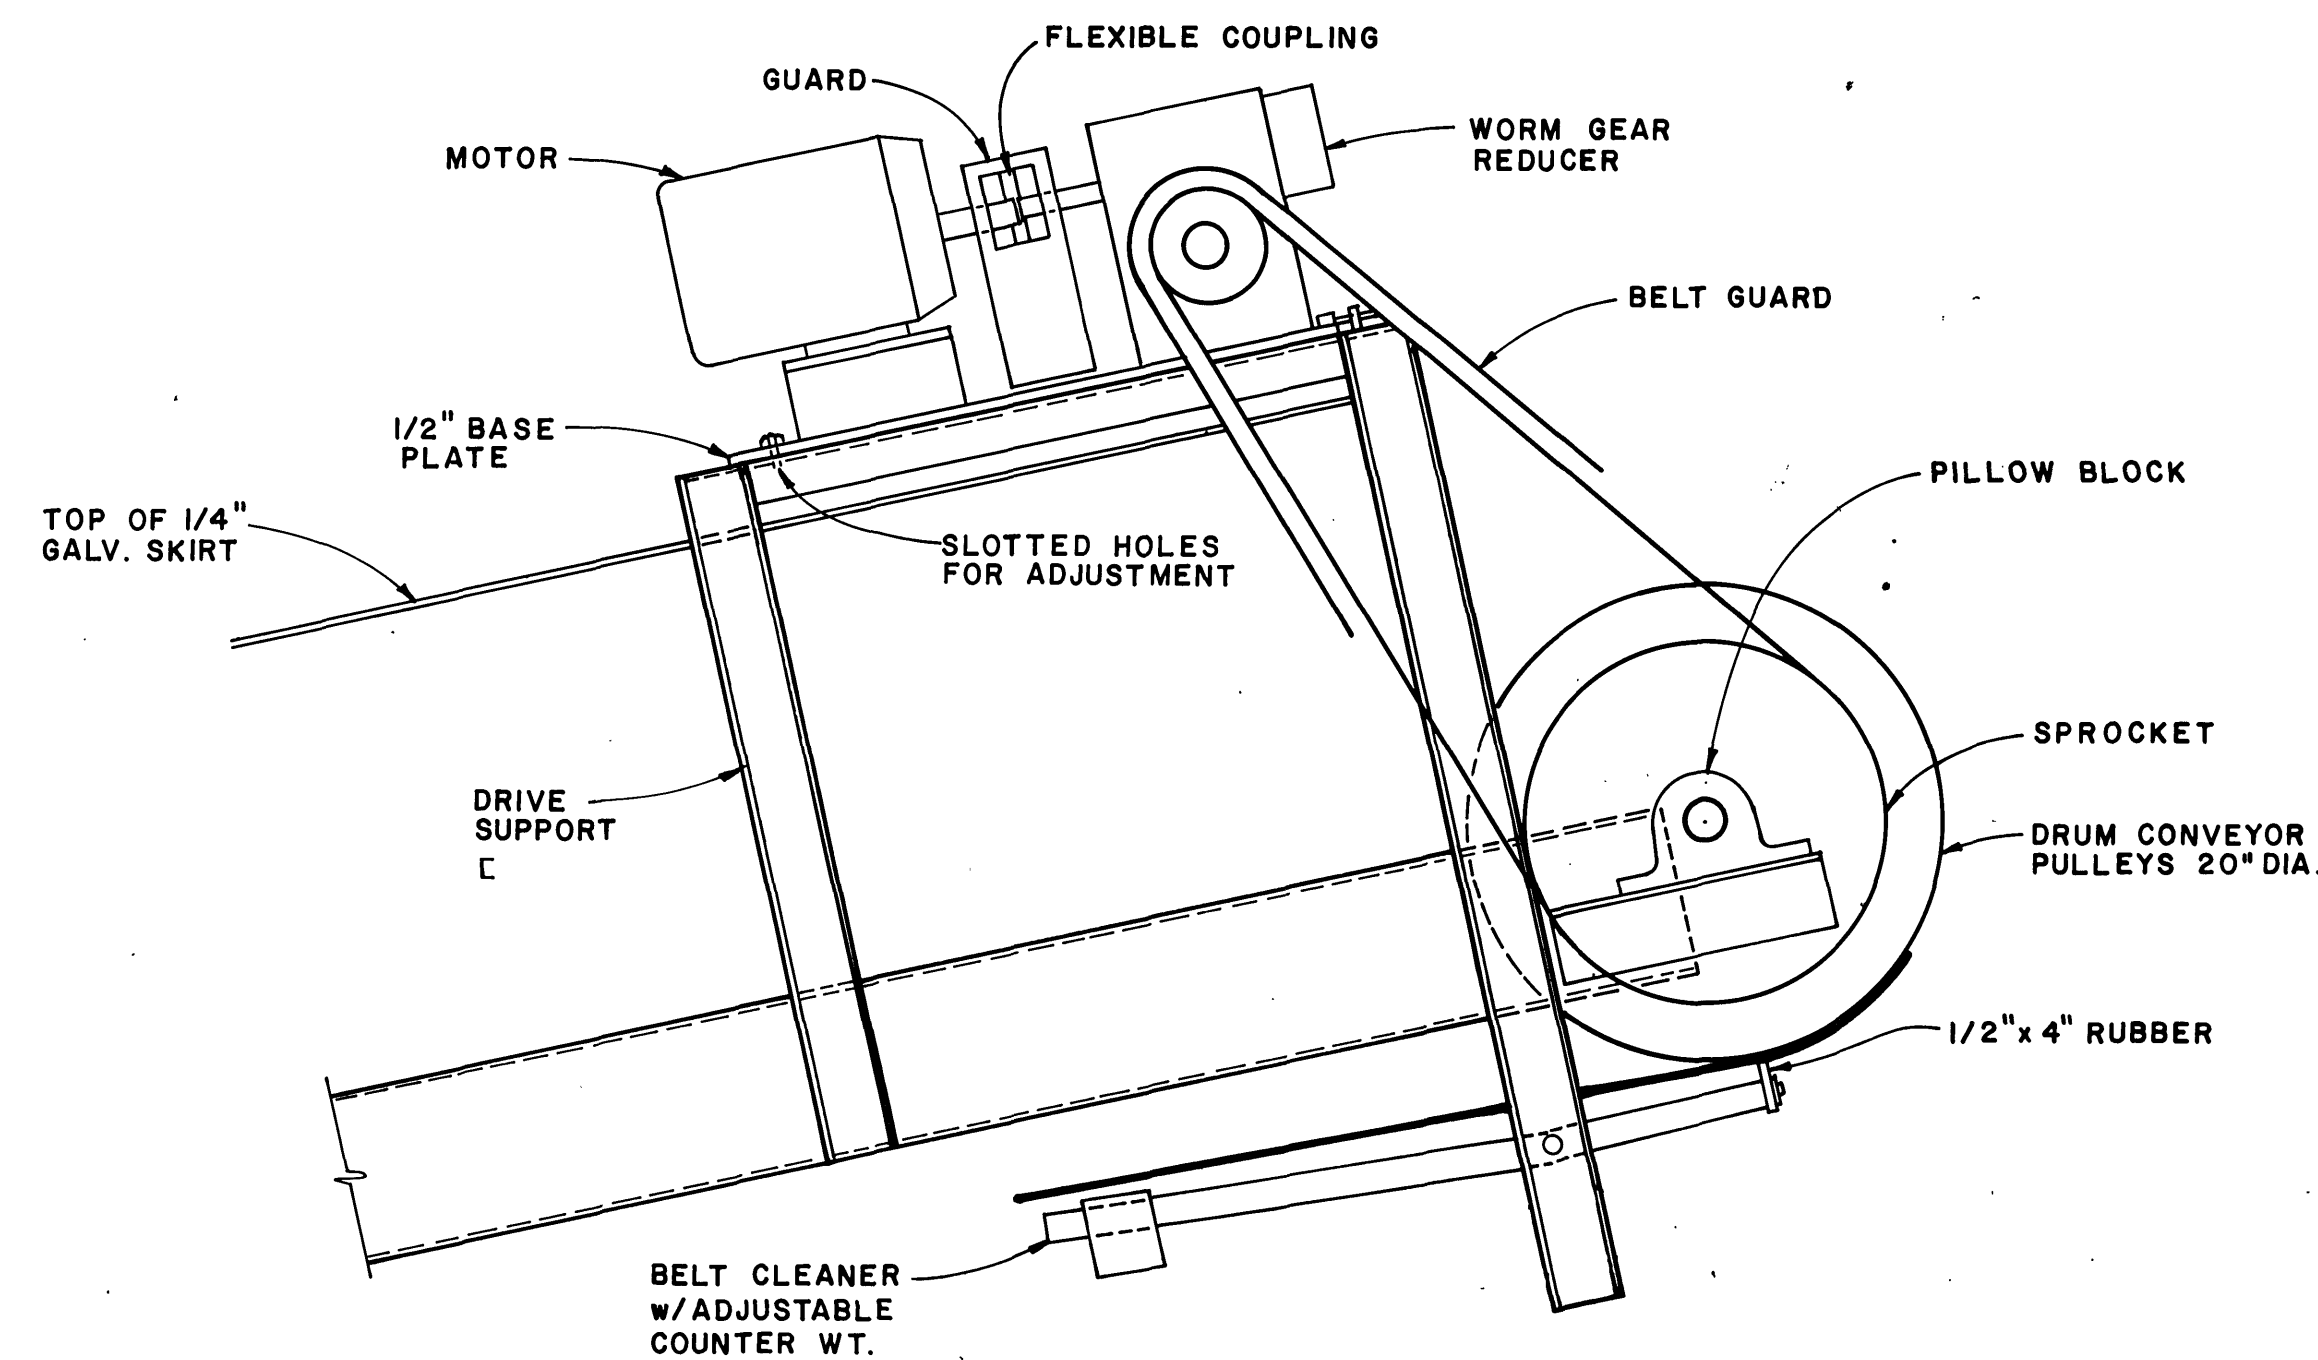


CONVEYOR DRIVE DETAIL
SCALE 1 1/2" = 1' - 0"

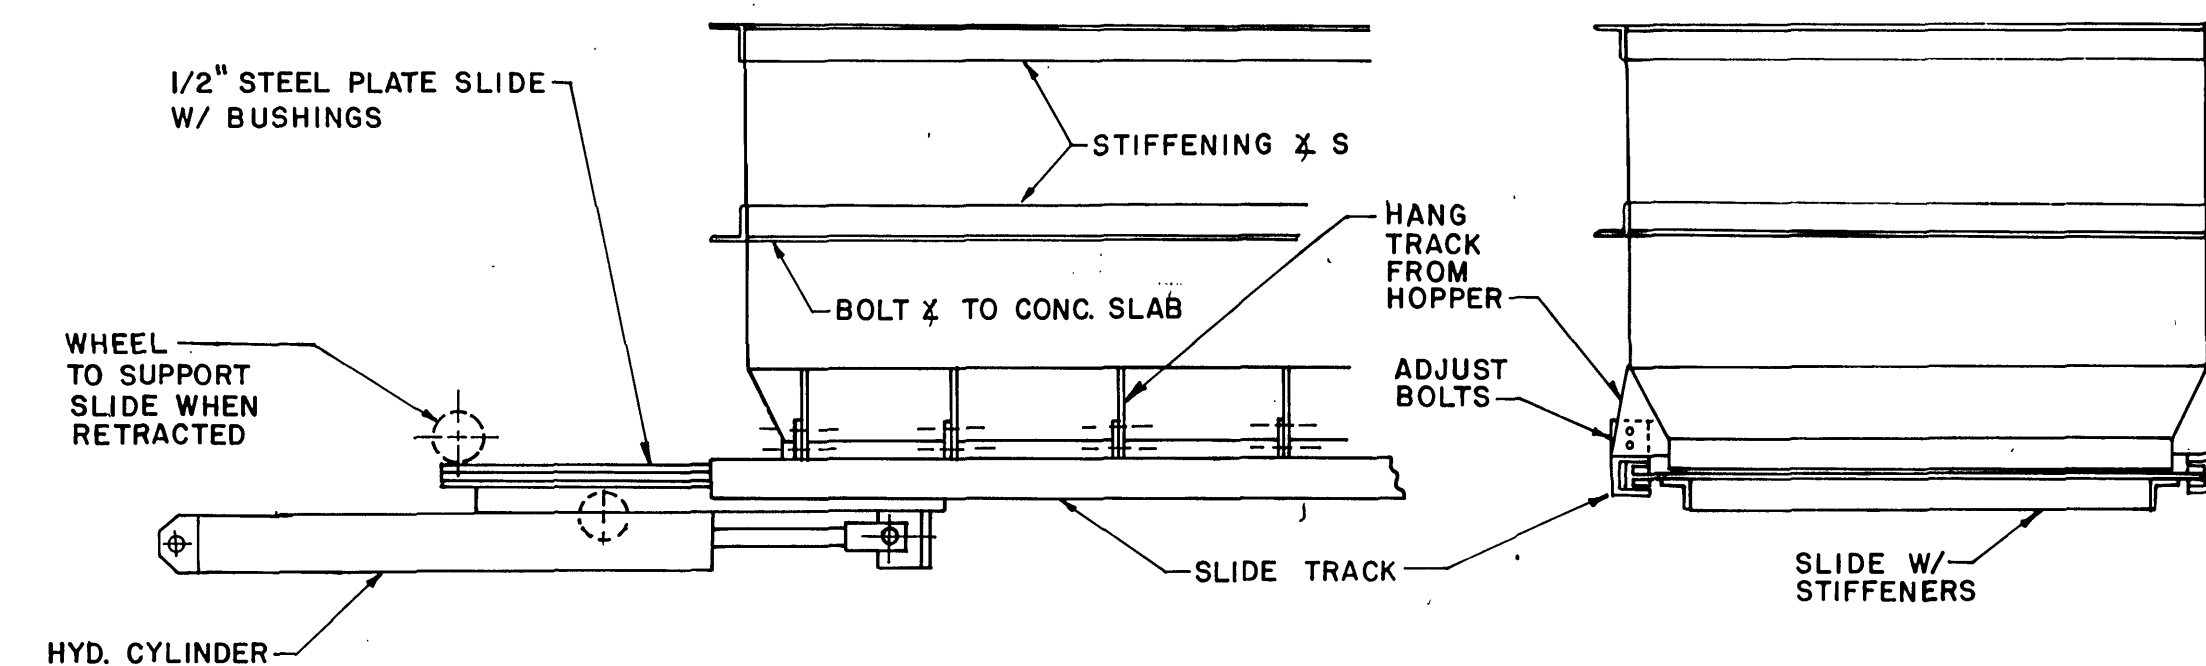


**SIDE VIEW
SLUDGE HOPPER**
SCALE: 3/4" = 1' - 0"


**END VIEW
SLUDGE HOPPER**
SCALE: 3/4" = 1' - 0"

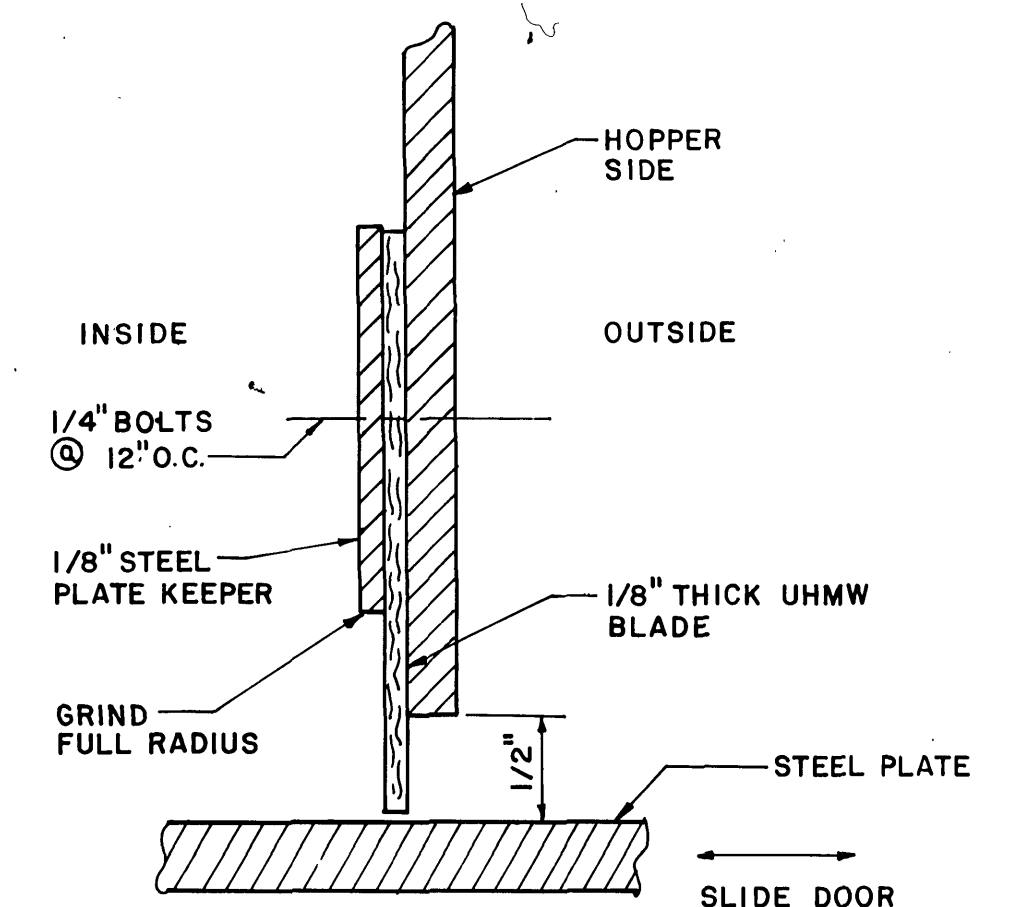


SECTION THRU HOPPER SIDE
FULL SCALE

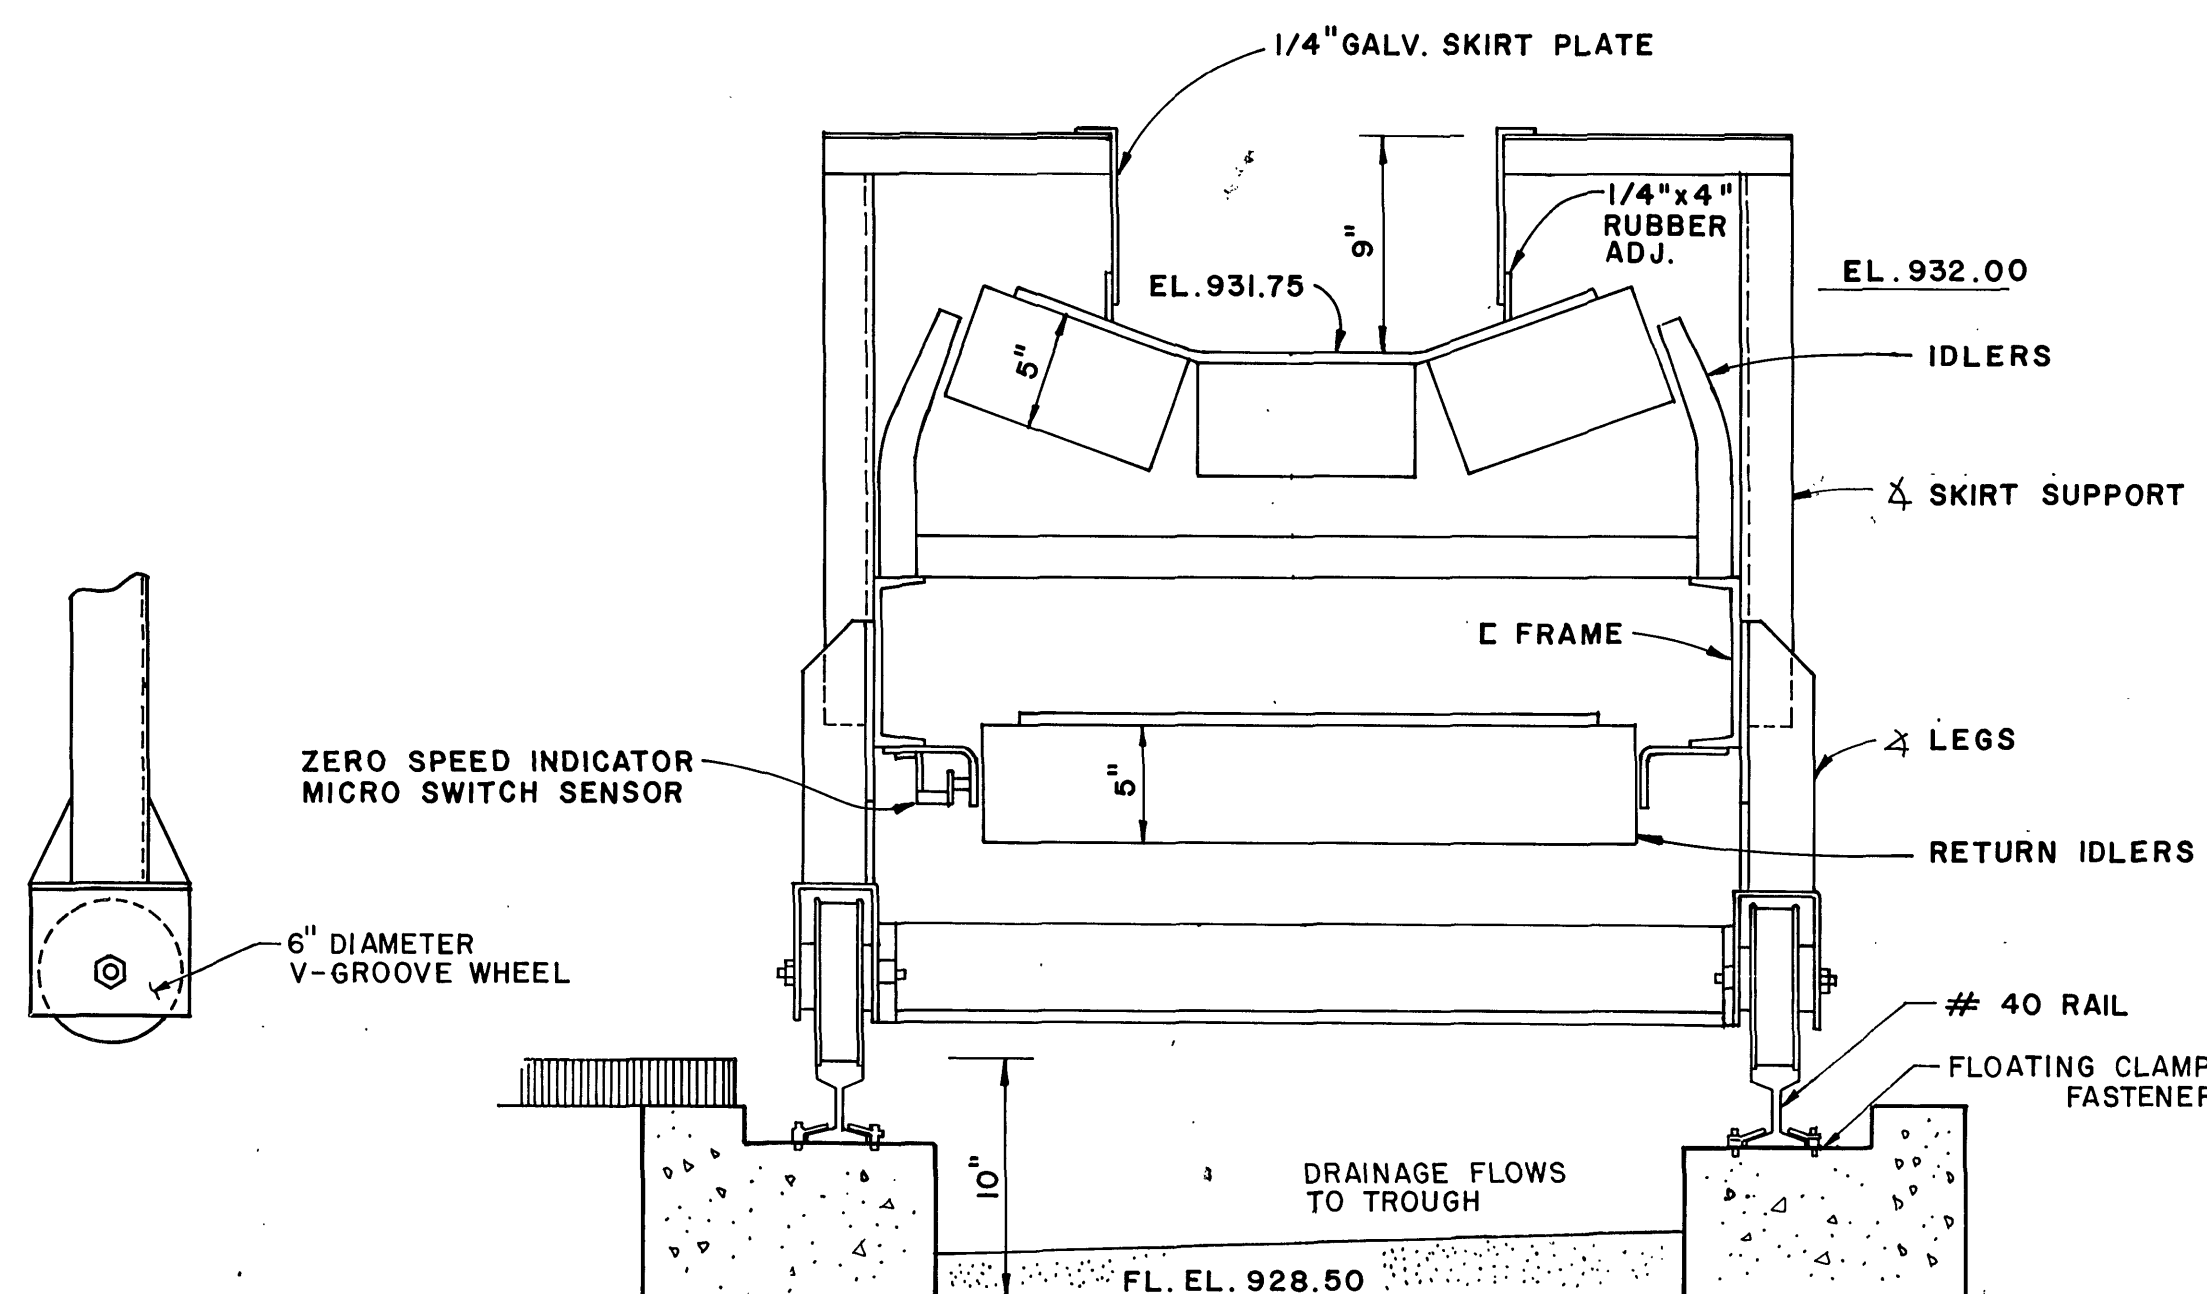


CONVEYOR DETAIL
SCALE 1 1/2" = 1' - 0"

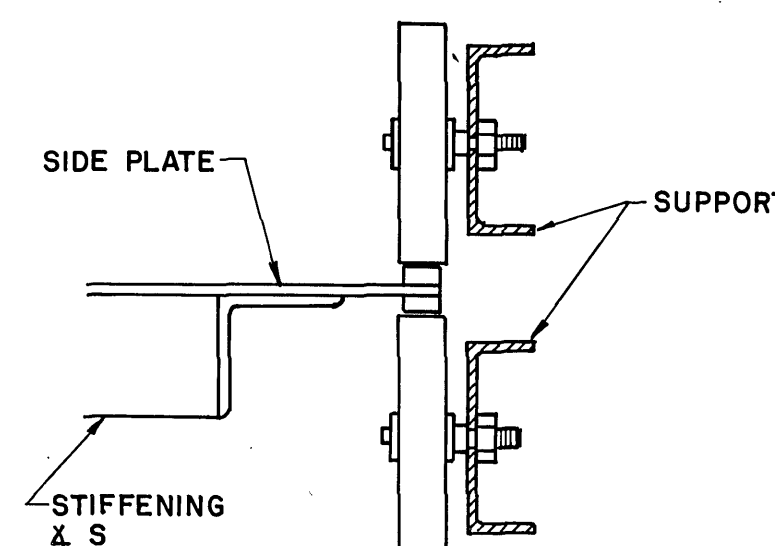


DETAIL AT WHEEL

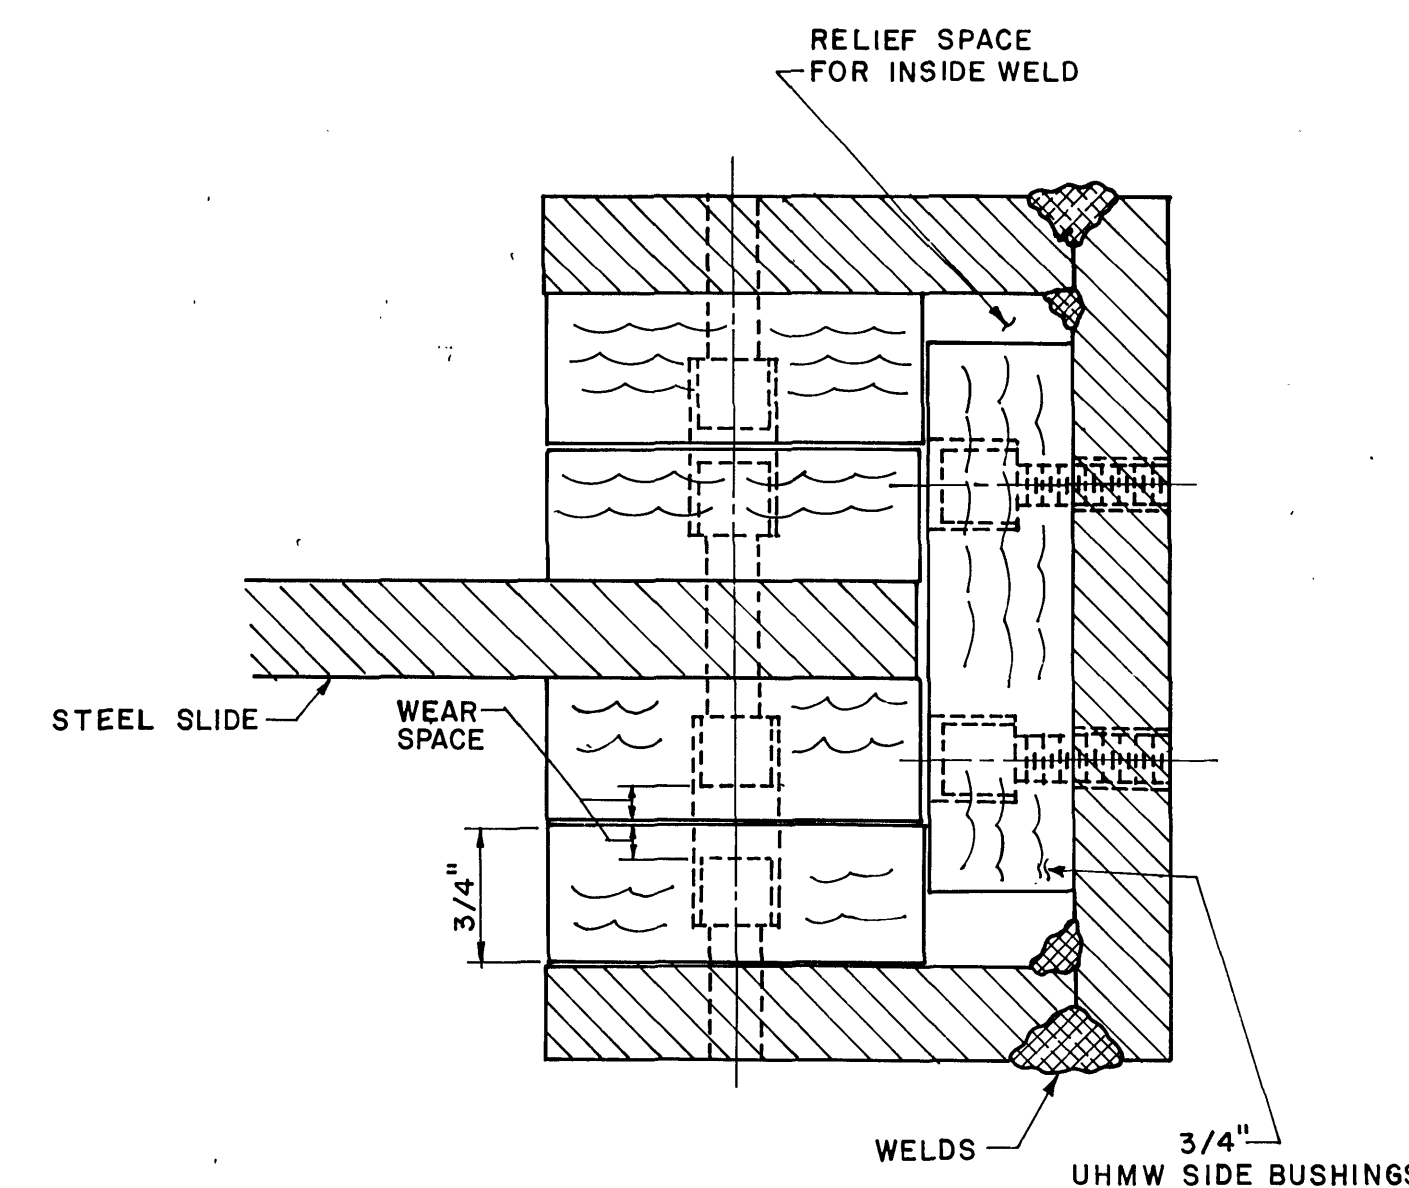

DETAIL SLIDE TRACK

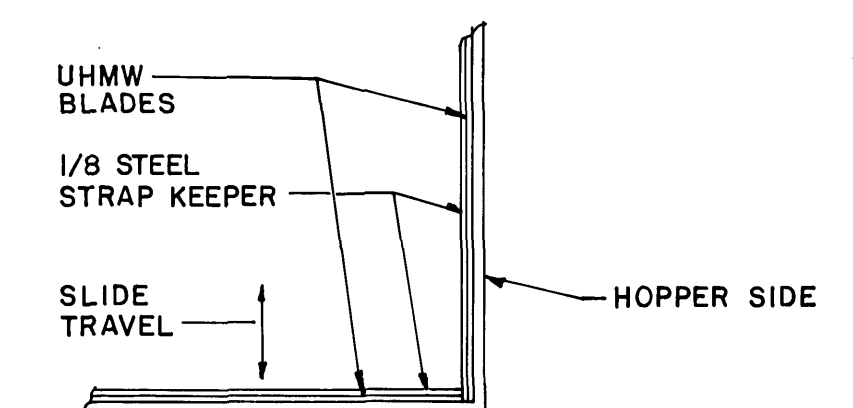


TOP VIEW - HOPPER BOTTOM CORNER
N.T.S.

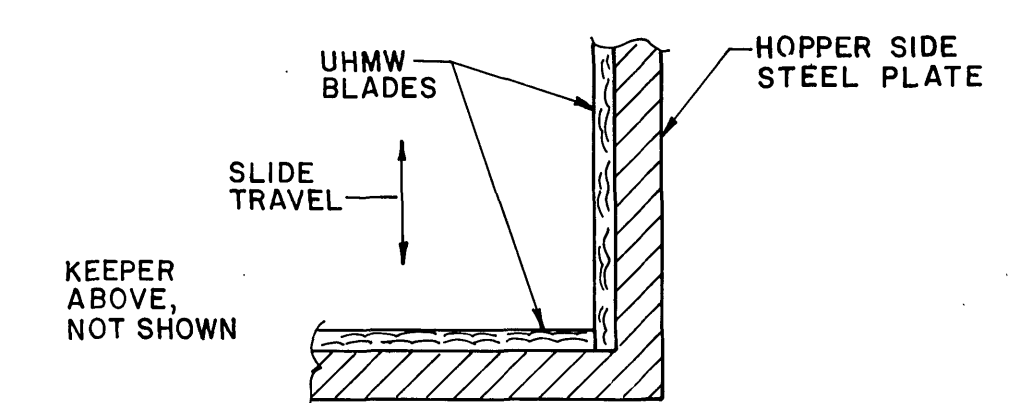

TOP VIEW - HOPPER BOTTOM CORNER
FULL SCALE

NO.	DATE	DESCRIPTION
2		
1		

REVISIONS

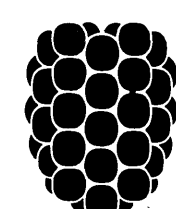

Dewberry & Davis
ENGINEERS ARCHITECTS PLANNERS SURVEYORS
8411 Arlington Boulevard Fairfax, Virginia 22031 Telephone 703-560-1100
19201 Montgomery Village Ave. Gaithersburg, Md. 20760 Tele. 301-948-4120

PREPARED FOR
CITY OF ROANOKE
ROANOKE, VIRGINIA

CITY OF ROANOKE WASTEWATER TREATMENT PLANT
SLUDGE DEWATERING FACILITIES

**SLUDGE BELT CONVEYOR AND
SLUDGE HOPPER DETAILS**

SCALE:
AS SHOWN
DATE:
AUG. 1981
DESIGNED BY:
JBC/DJ
DRAFTED BY:
DPC

SHEET
17
OF
33
FILE NUMBER
PP 2967