

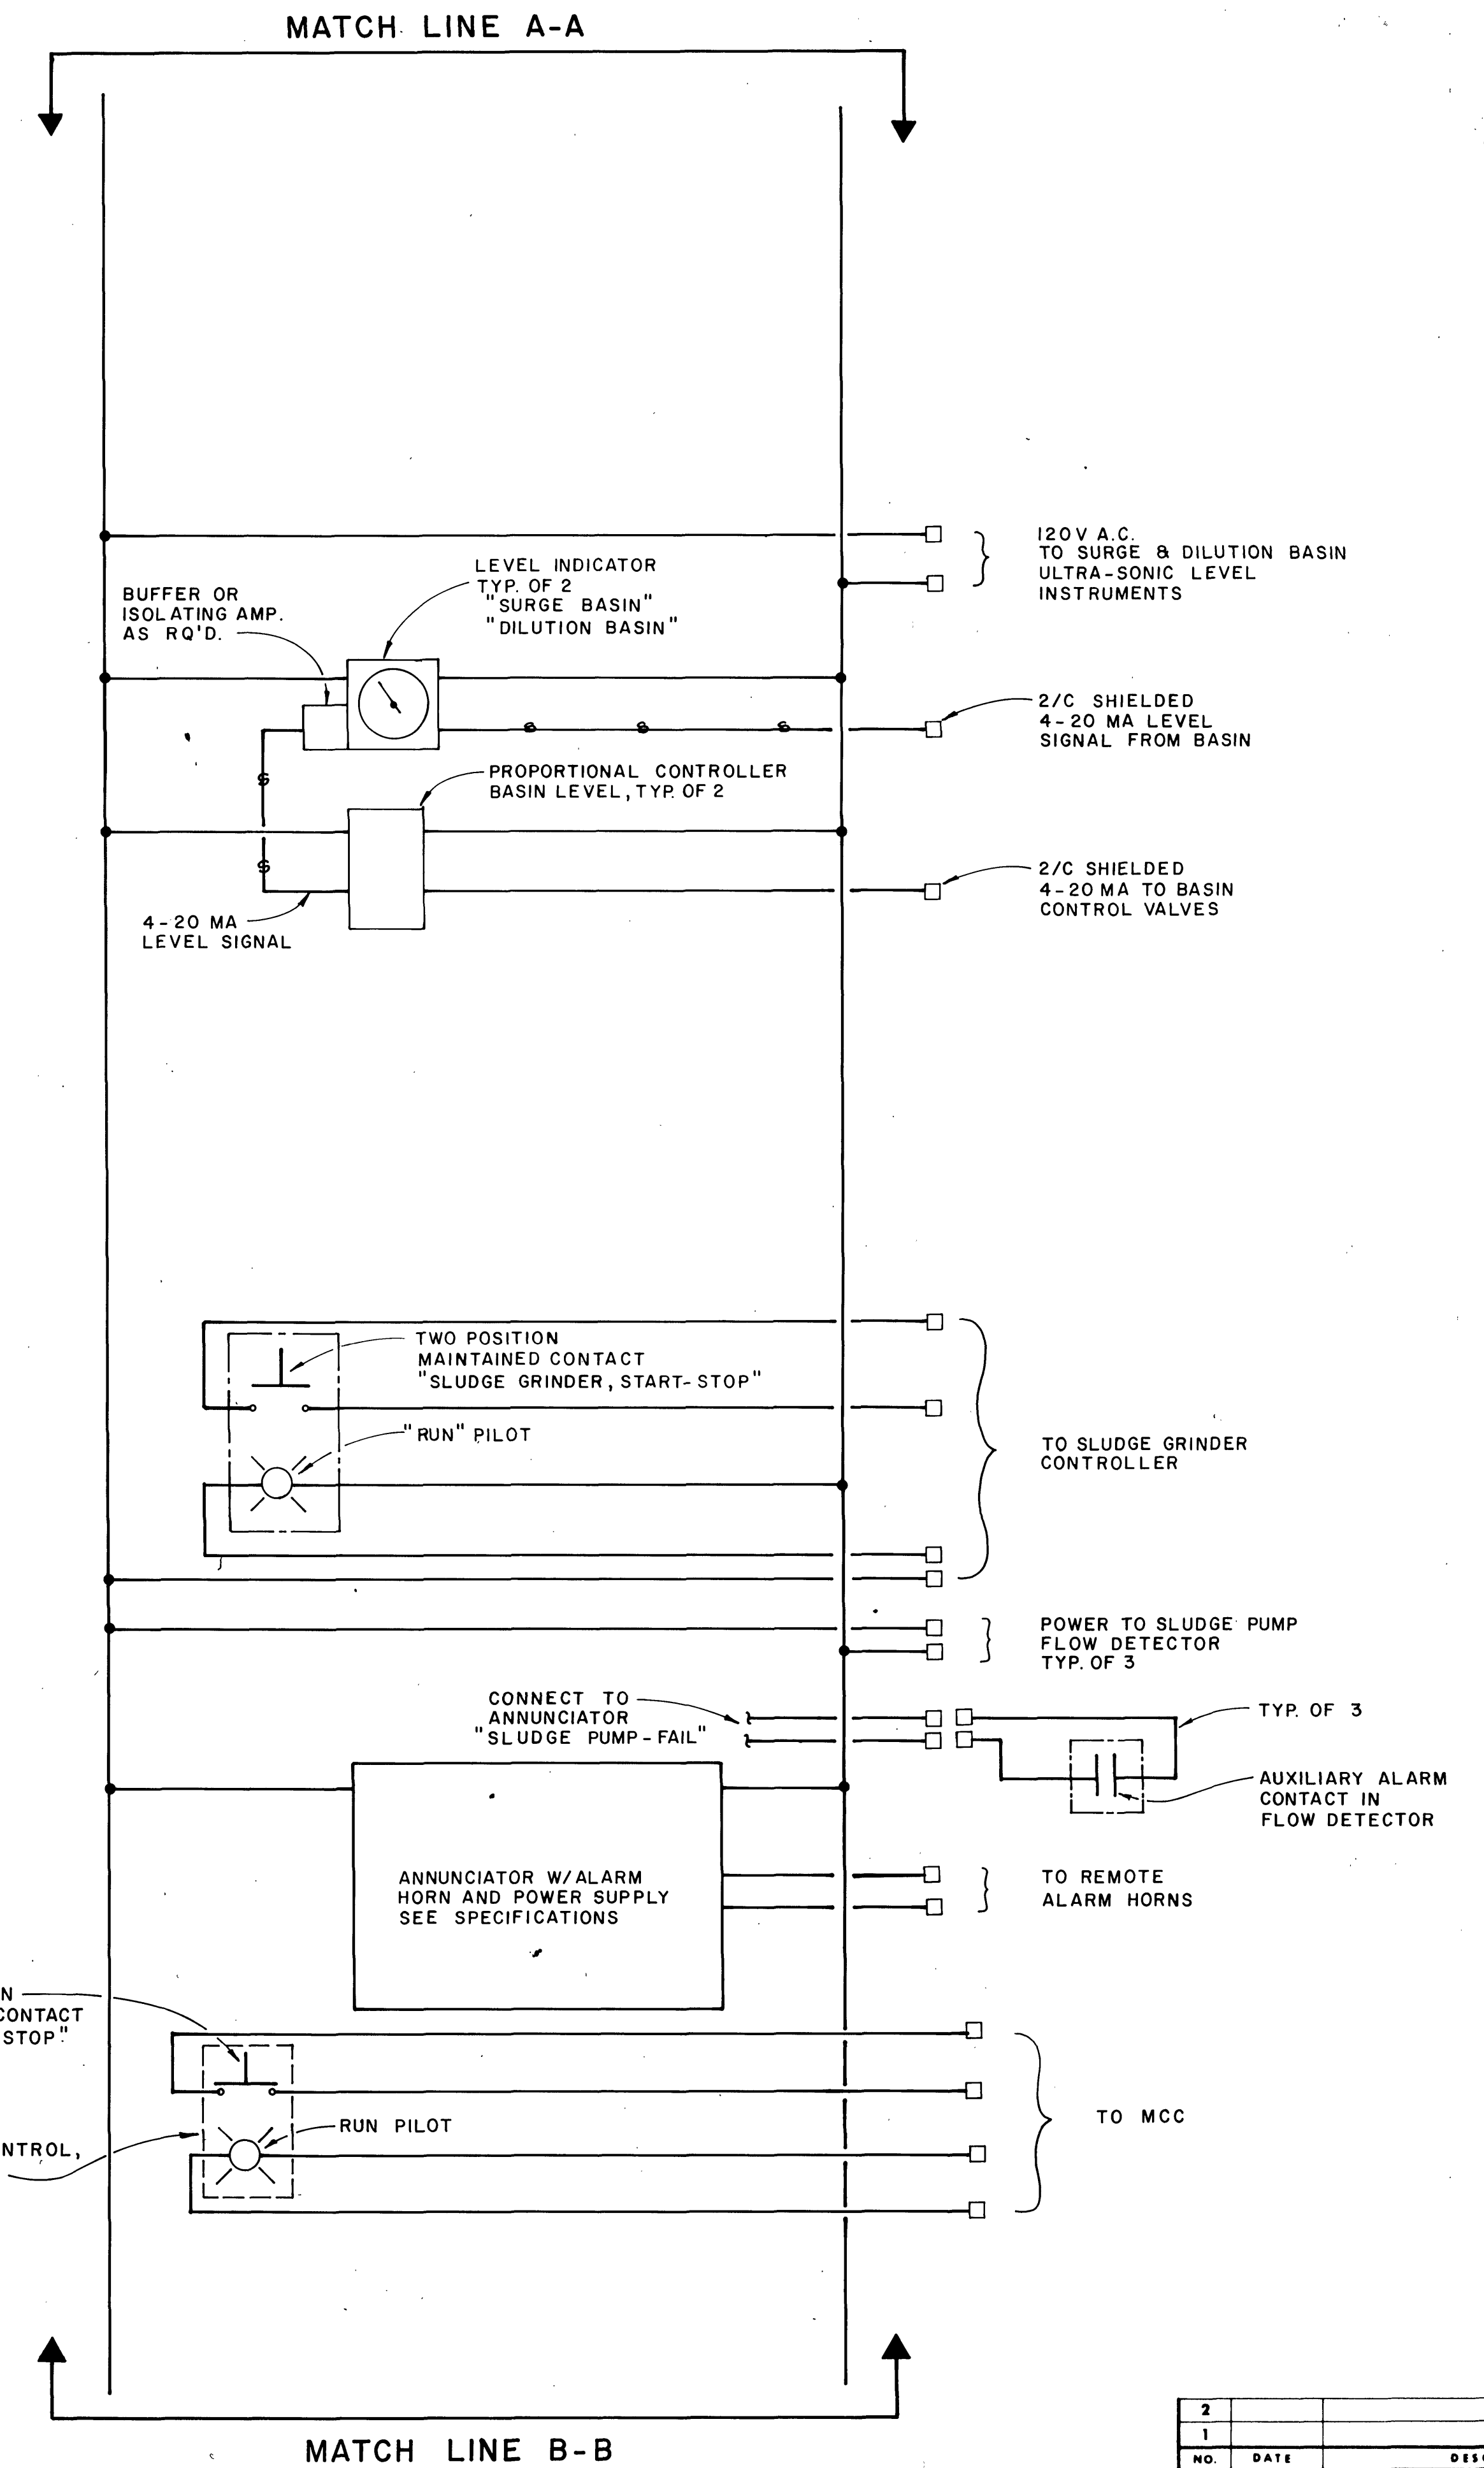
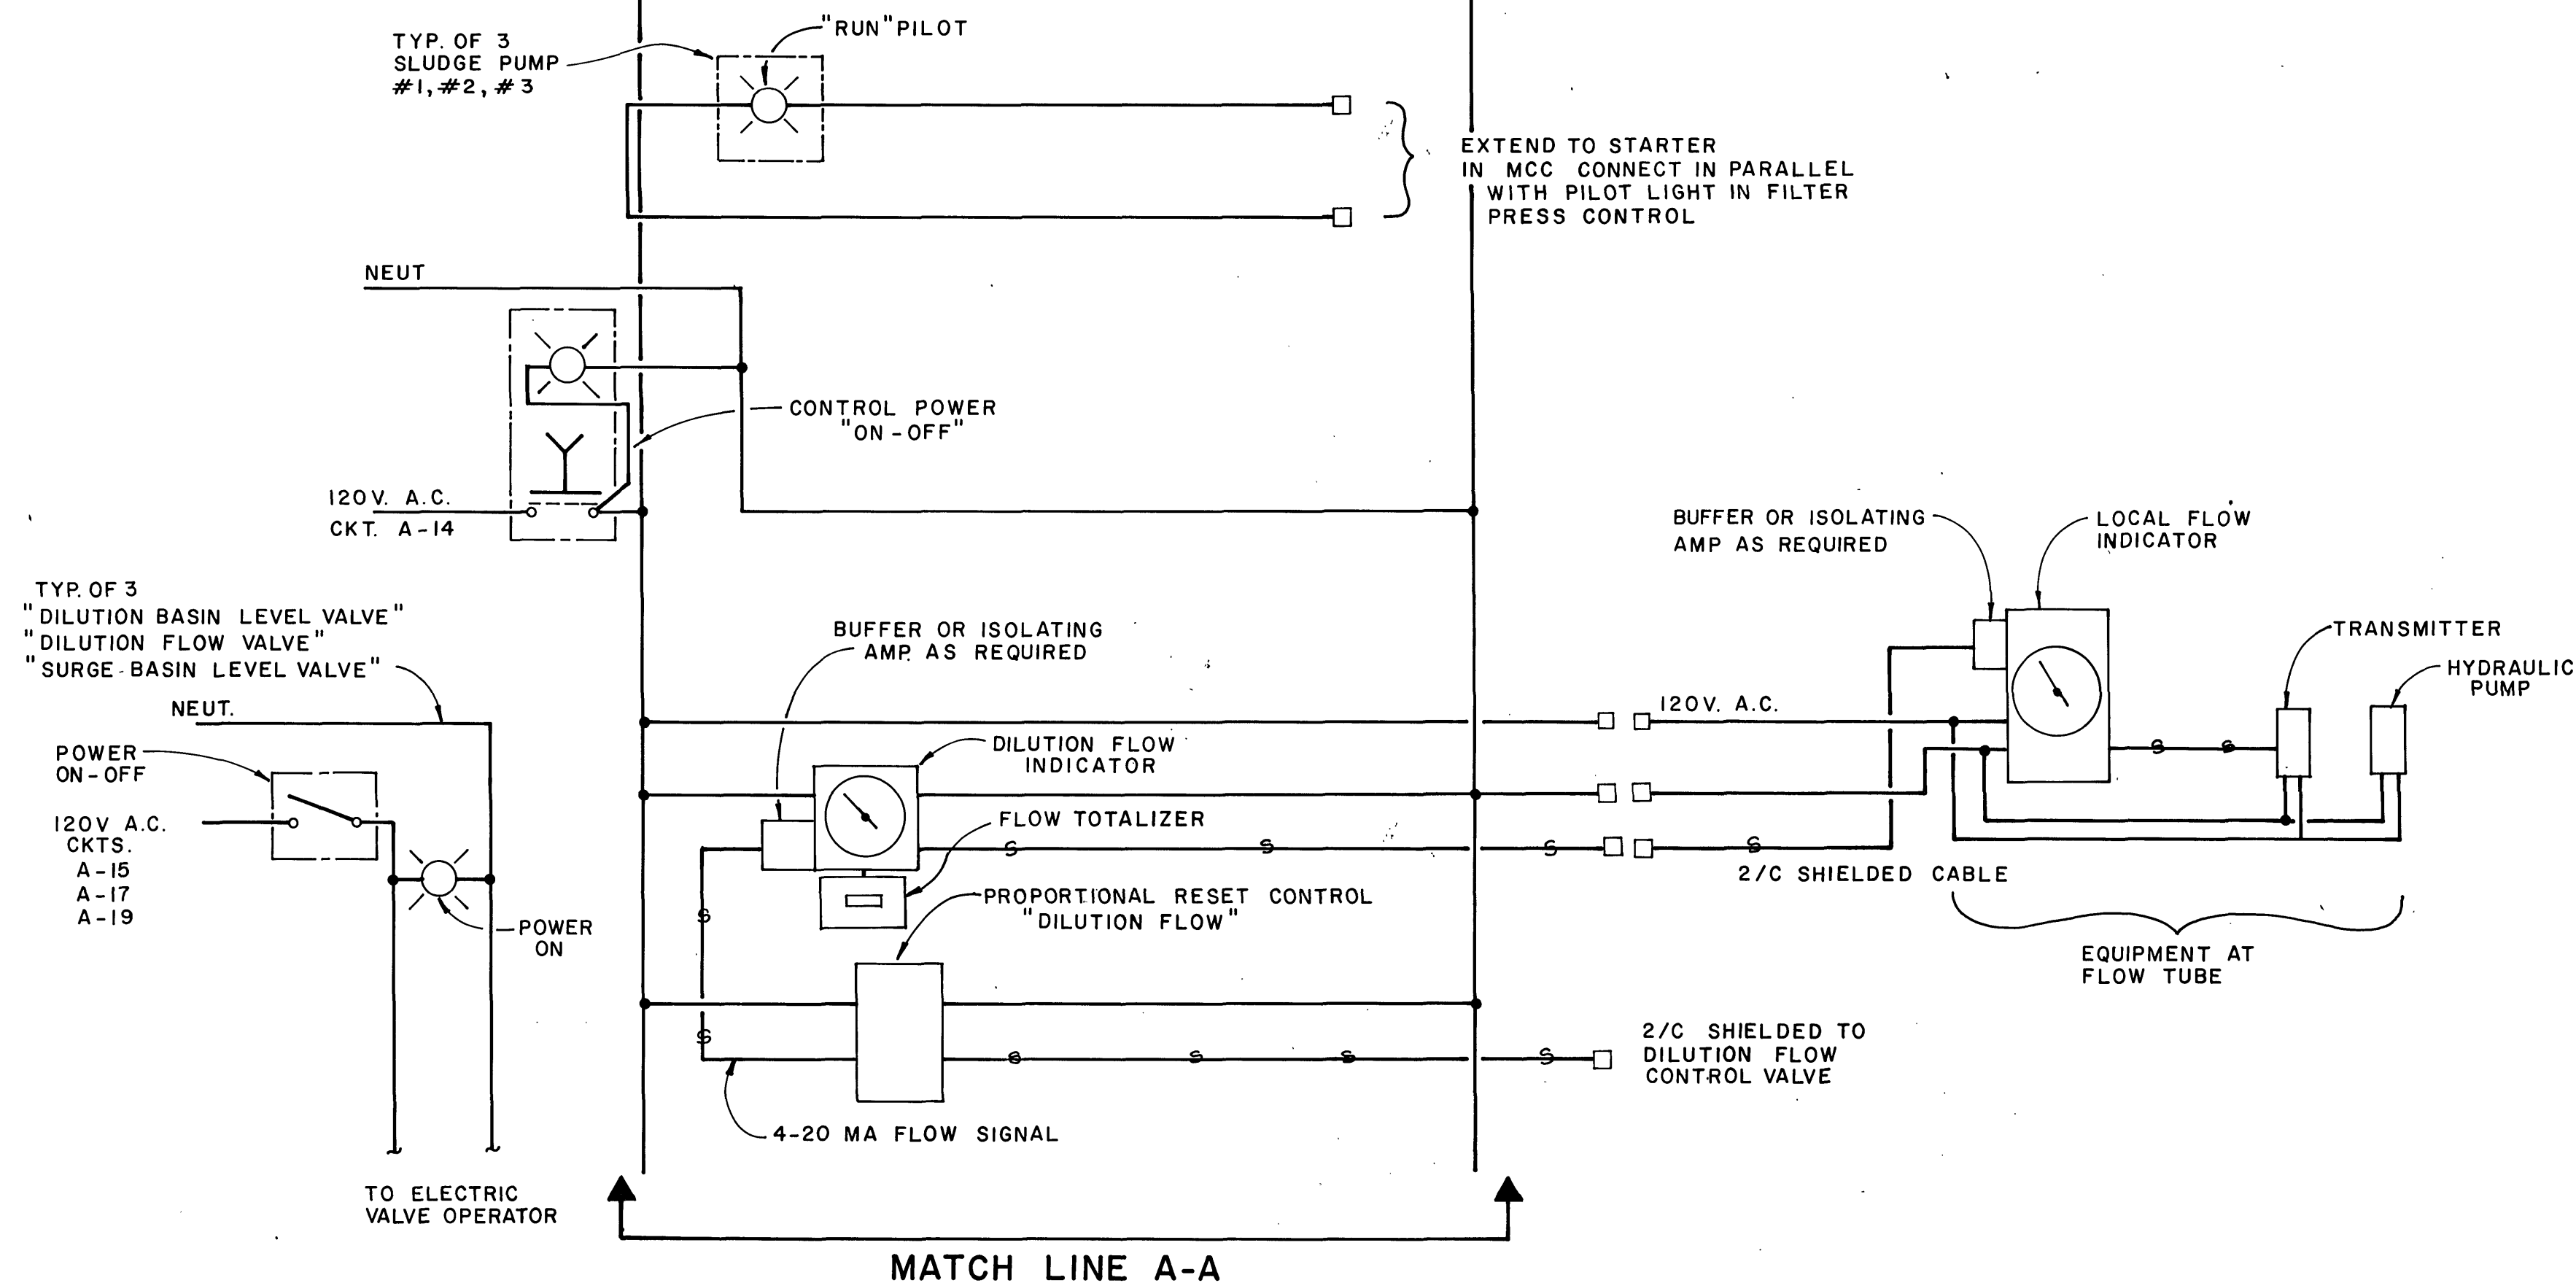
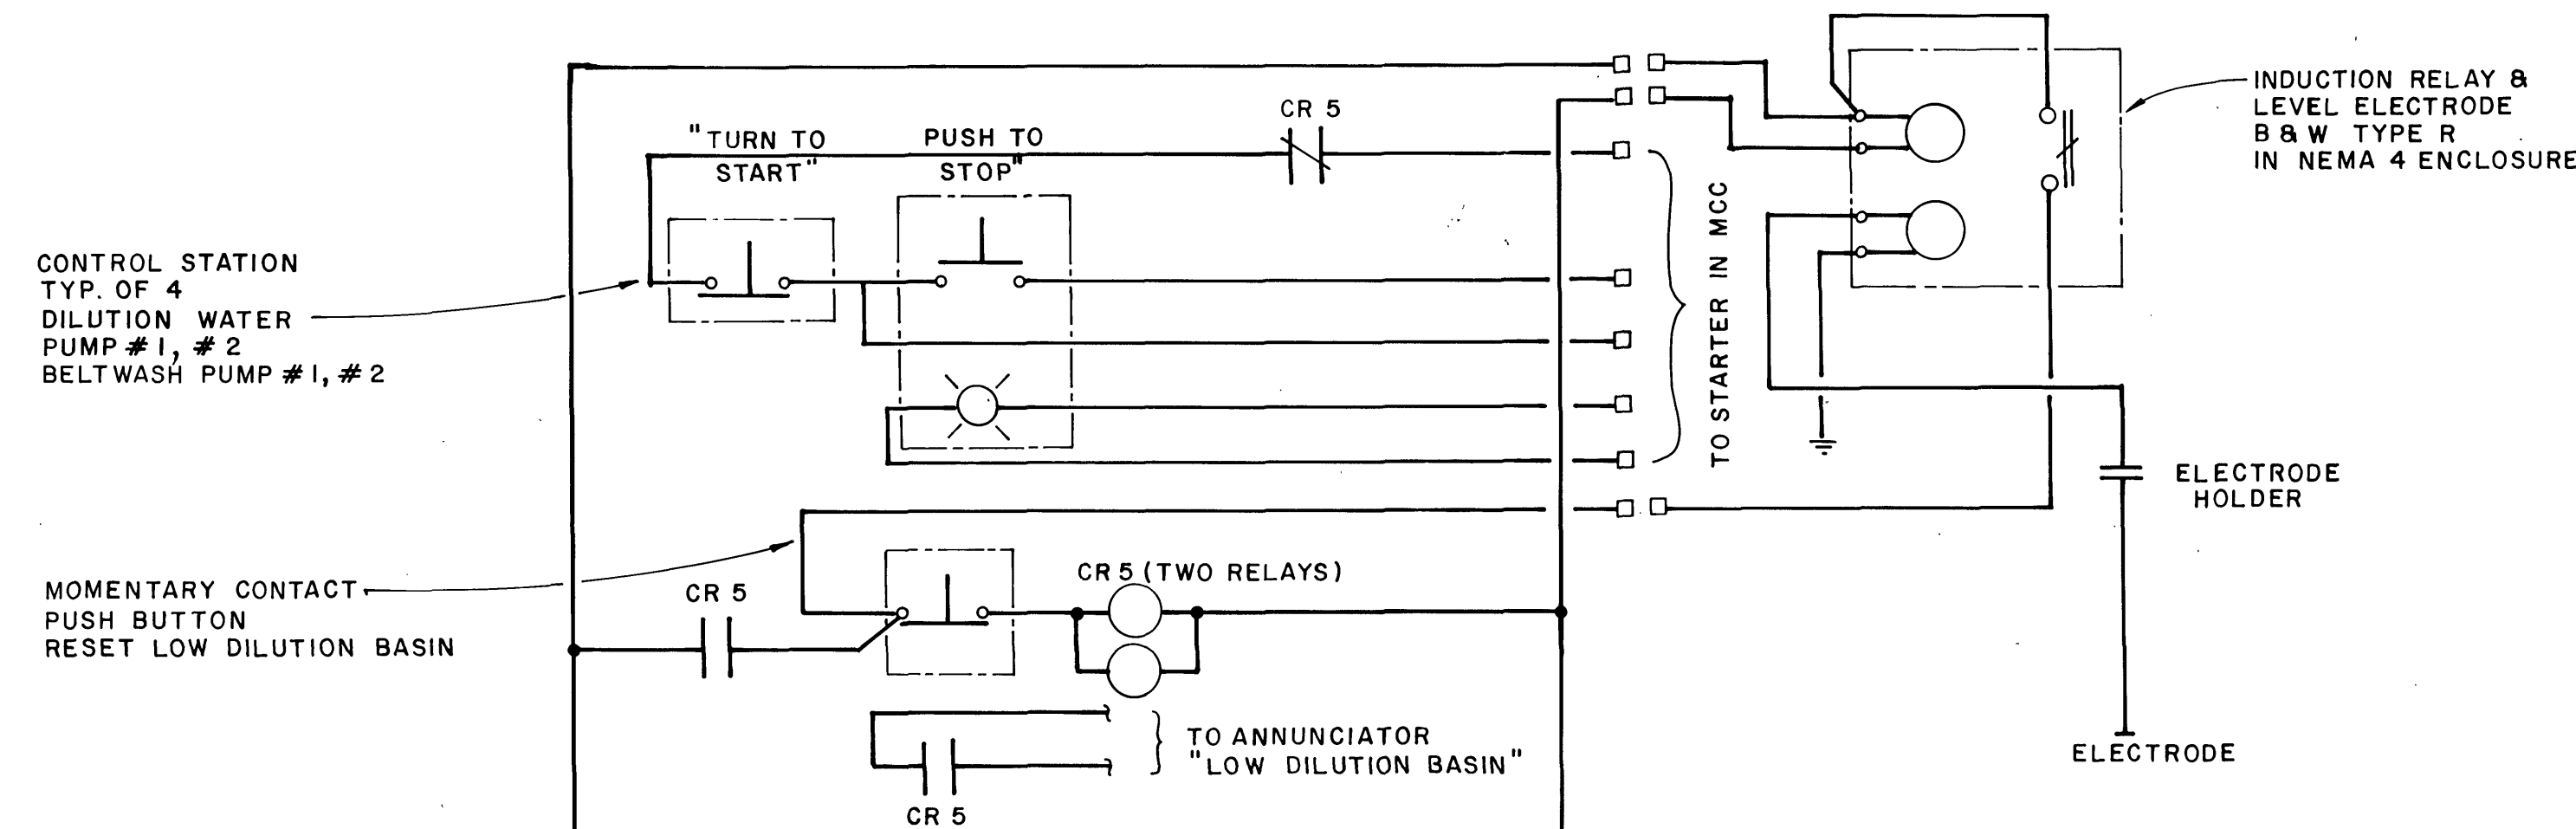


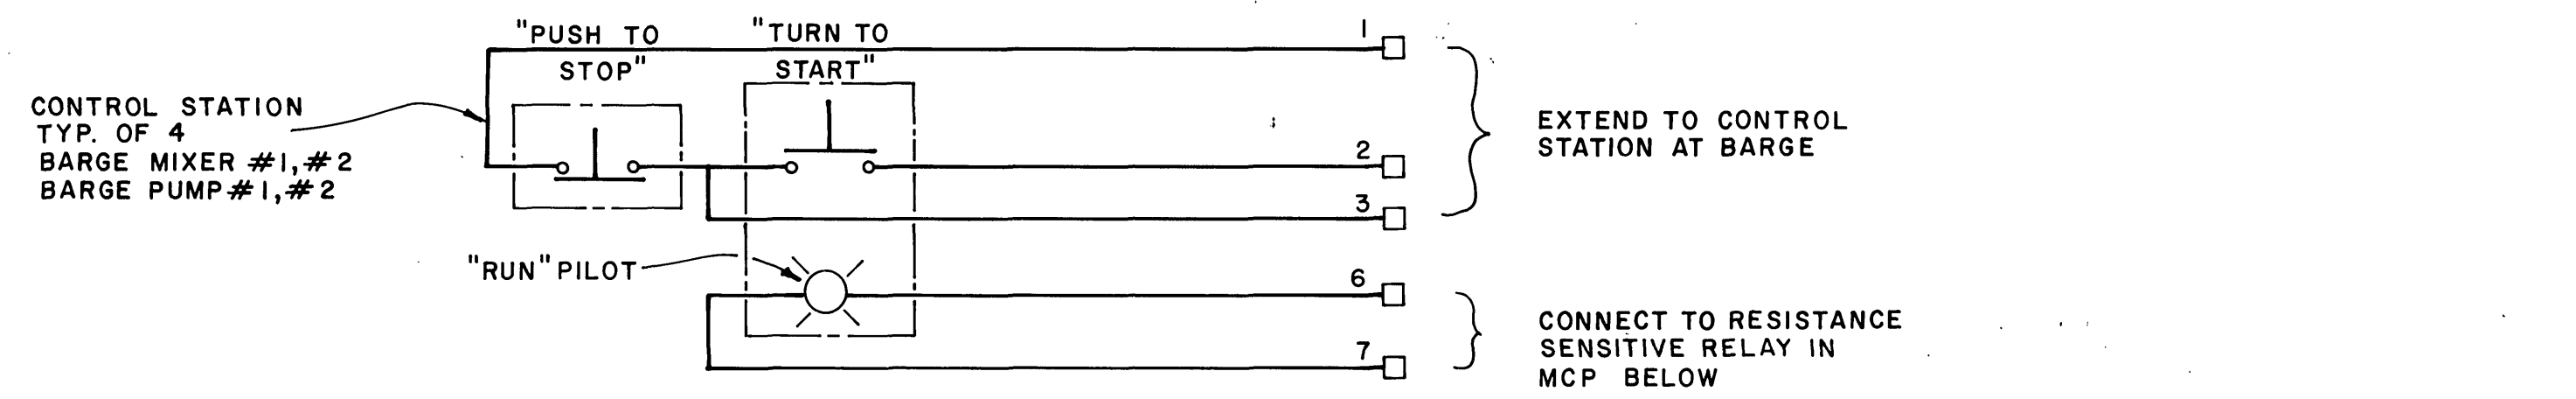

NO.	DATE	DESCRIPTION
2		
1		
REVISIONS		

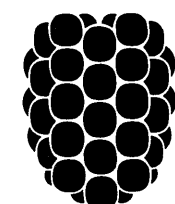

Dewberry & Davis
 ENGINEERS ARCHITECTS PLANNERS SURVEYORS
 8411 Arlington Boulevard Fairfax, Virginia 22031 Telephone 703-560-1100
 19201 Montgomery Village Ave. Gaithersburg, Md. 20760 Tele. 301-948-4120

PREPARED FOR
 CITY OF ROANOKE
 ROANOKE, VIRGINIA

CITY OF ROANOKE WASTEWATER TREATMENT PLANT
 SLUDGE DEWATERING FACILITIES

**ELECTRICAL
 SCHEMATIC WIRING**

SCALE:
 NO SCALE
 DATE:
 AUG. 1981
 DESIGNED BY:
 D.B.
 DRAFTED BY:
 D.P.C.

SHEET
 OF
**30
 33**
 FILE NUMBER
 PP 2967