



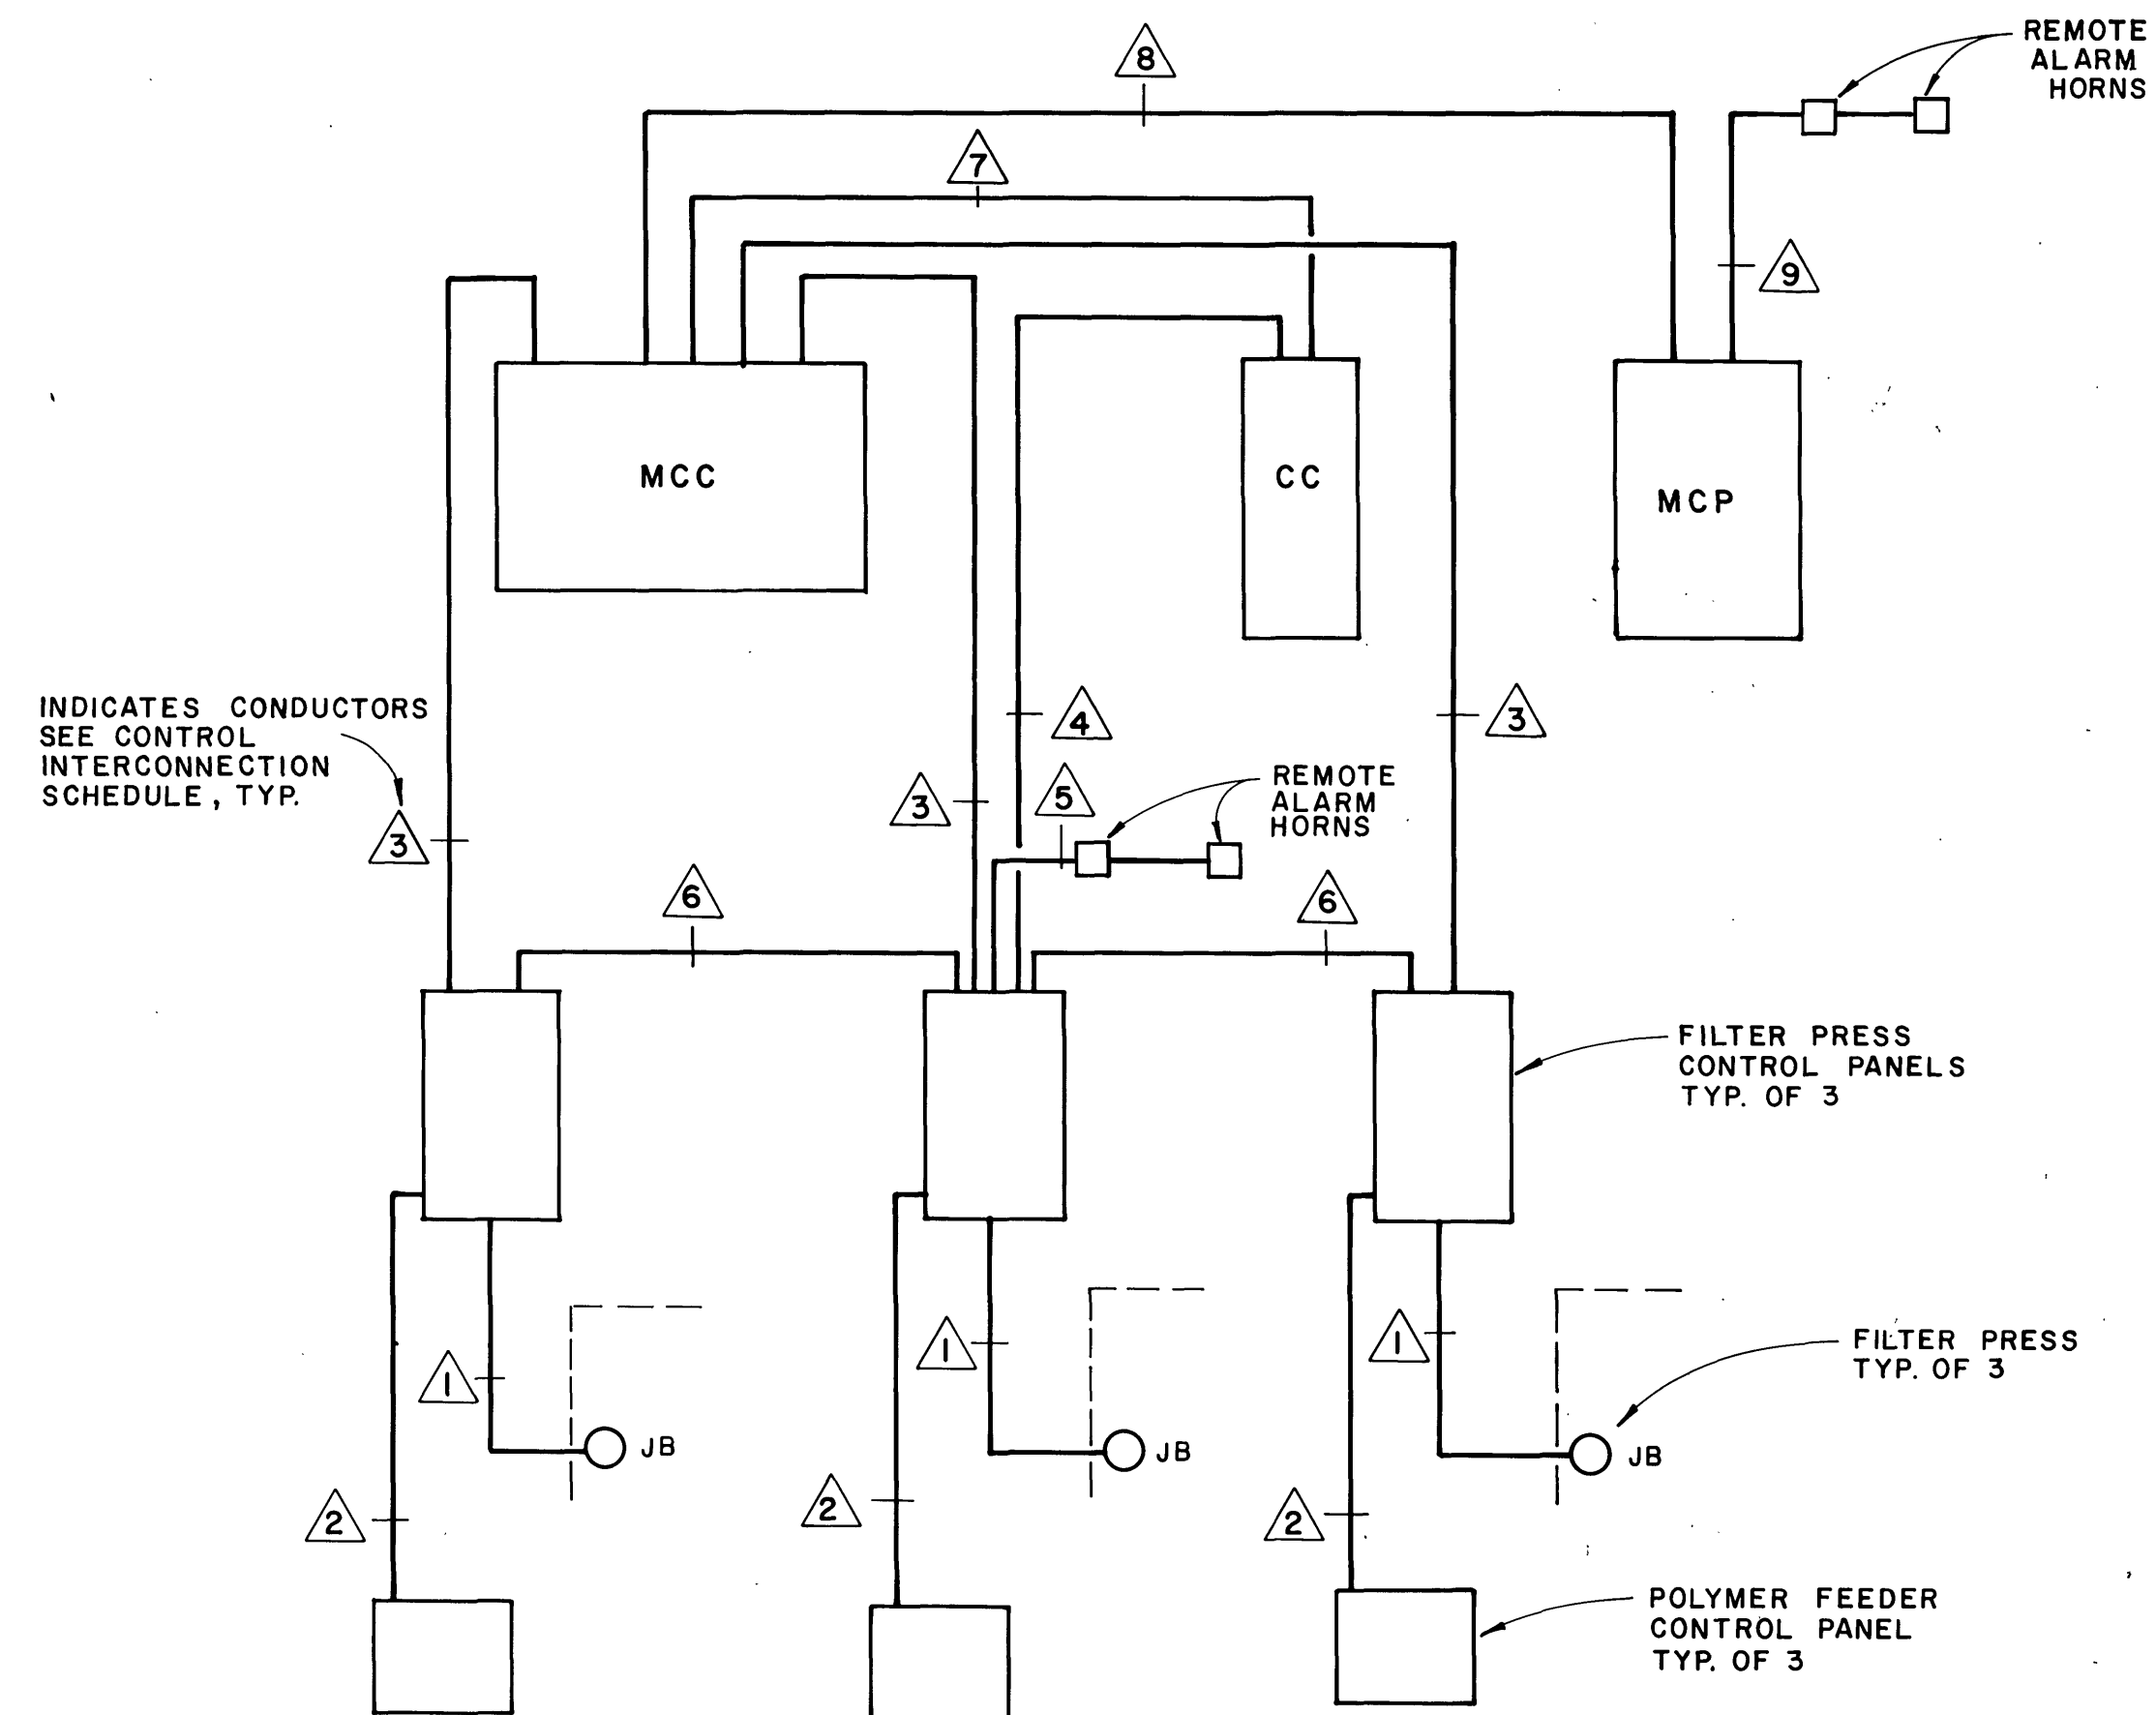


SCHEMATIC, MISCELLANEOUS CONTROL INTERCONNECTIONS

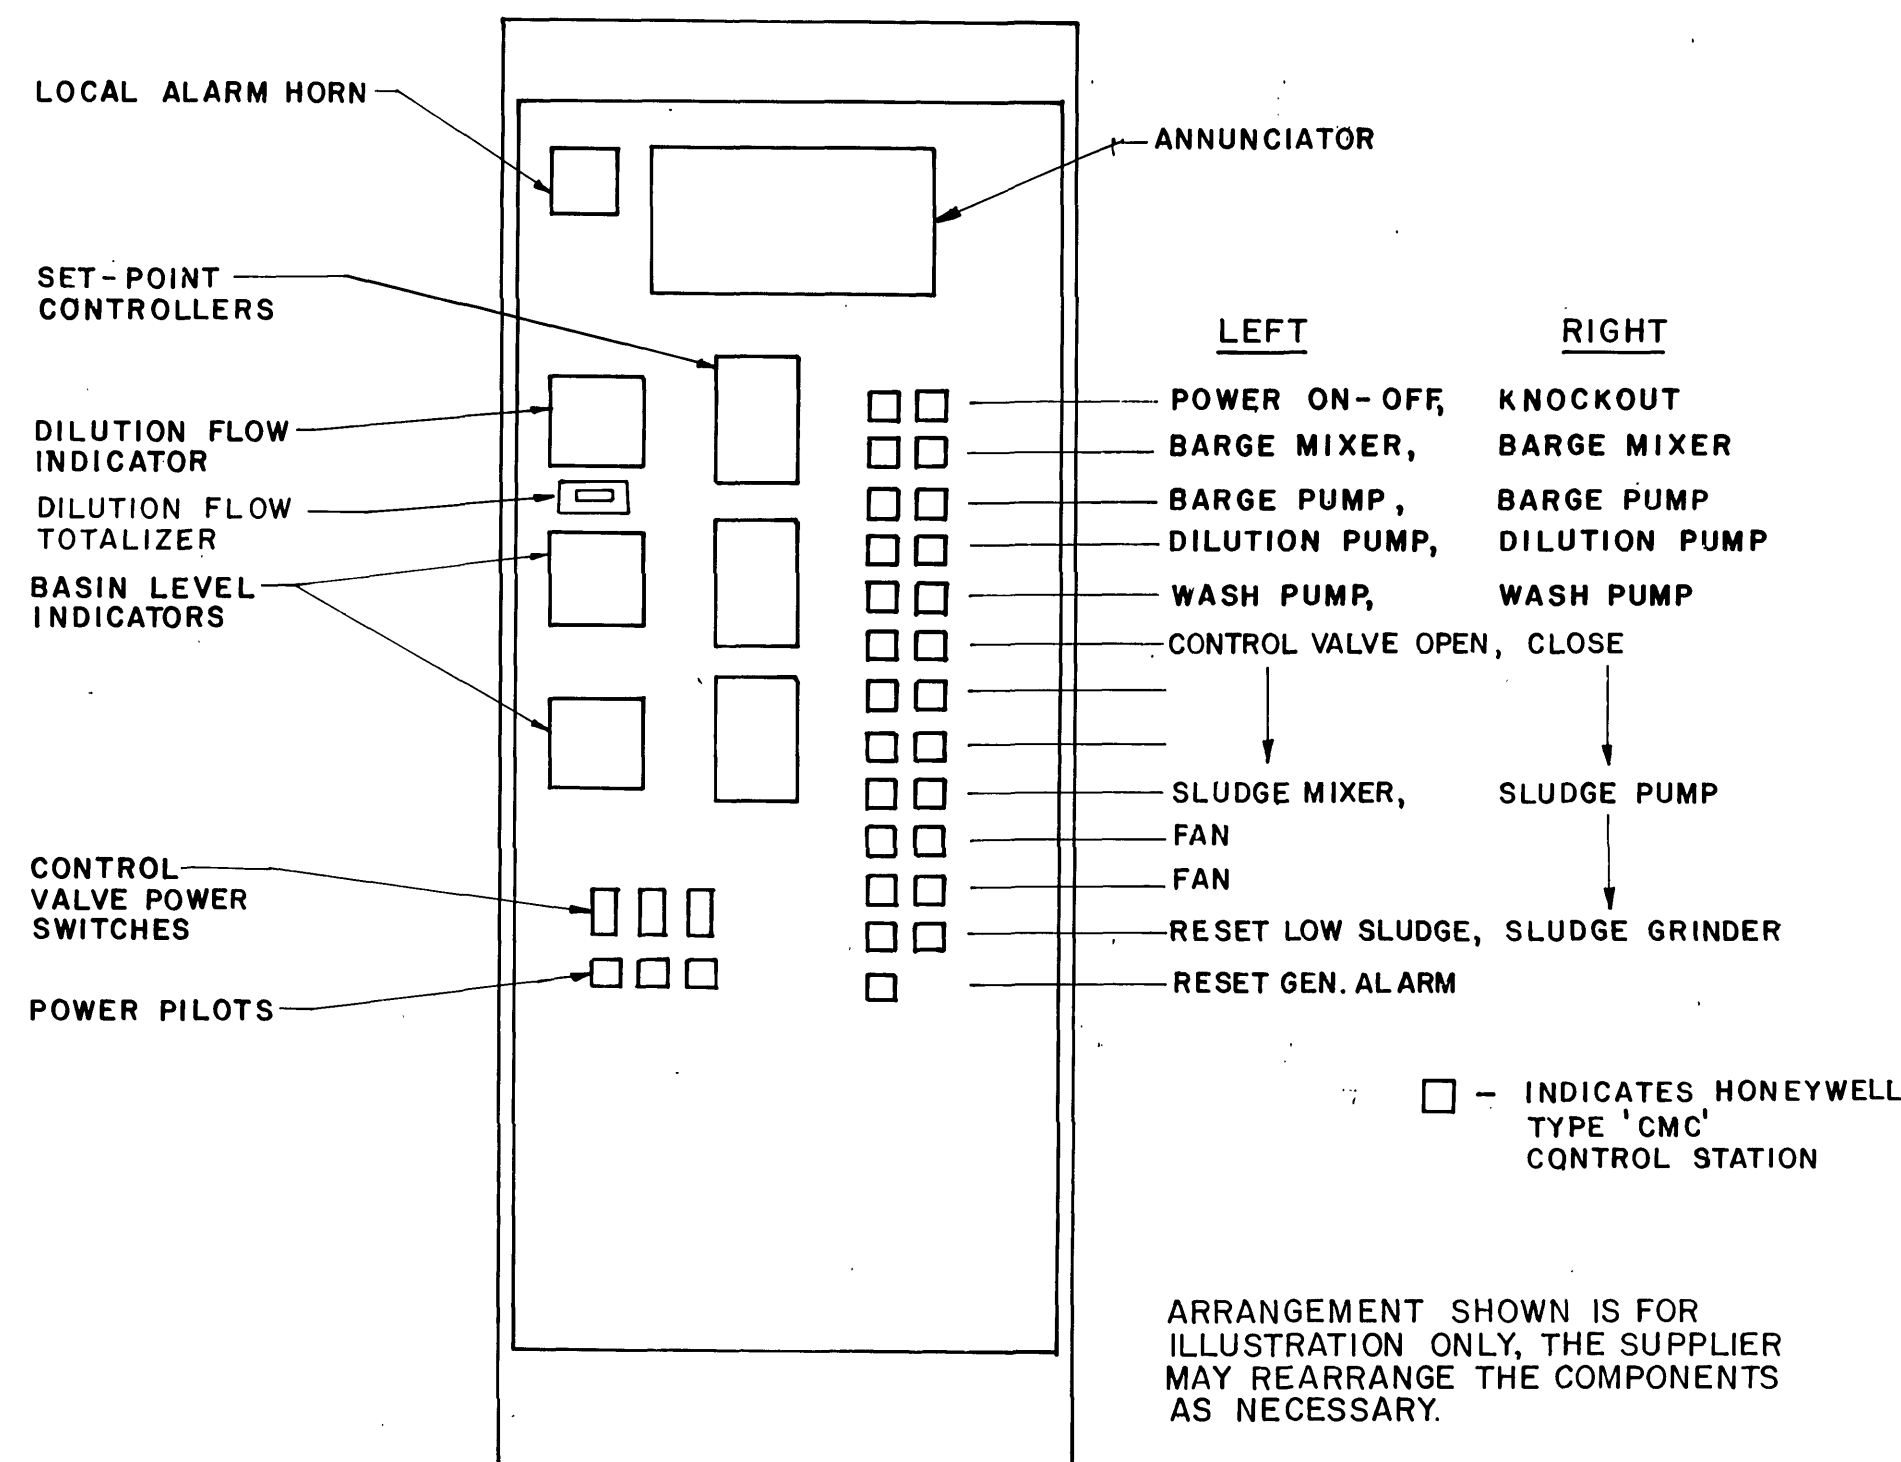


ELEVATION, MAIN CONTROL PANEL (MCP)
SHOWING DOOR MOUNTED EQUIPMENT


SCALE: 1" = 1'-0"

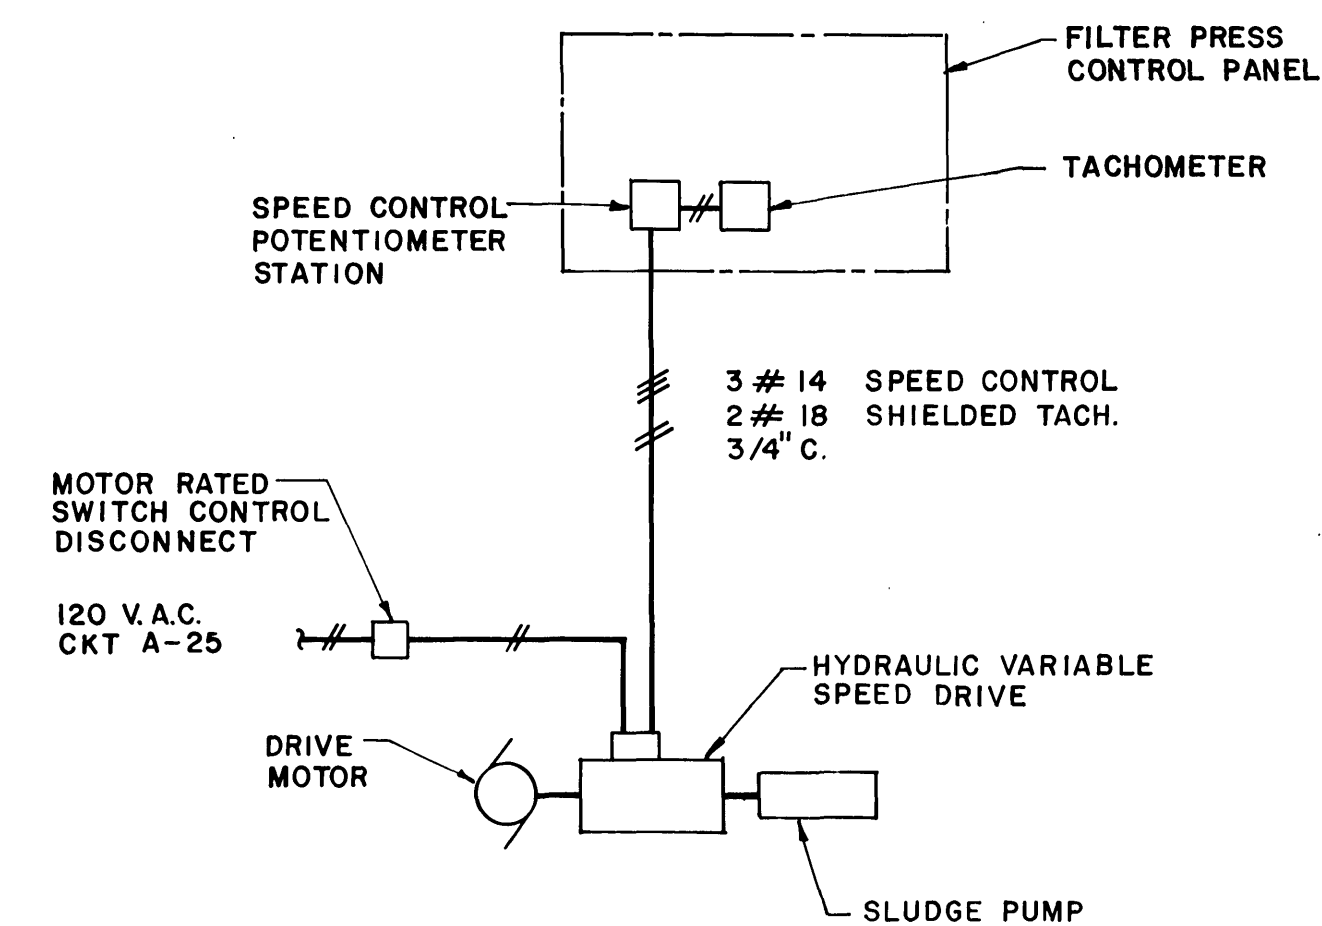


RISER DIAGRAM, SLUDGE PUMP VARIABLE
SPEED CONTROL, TYP OF 3

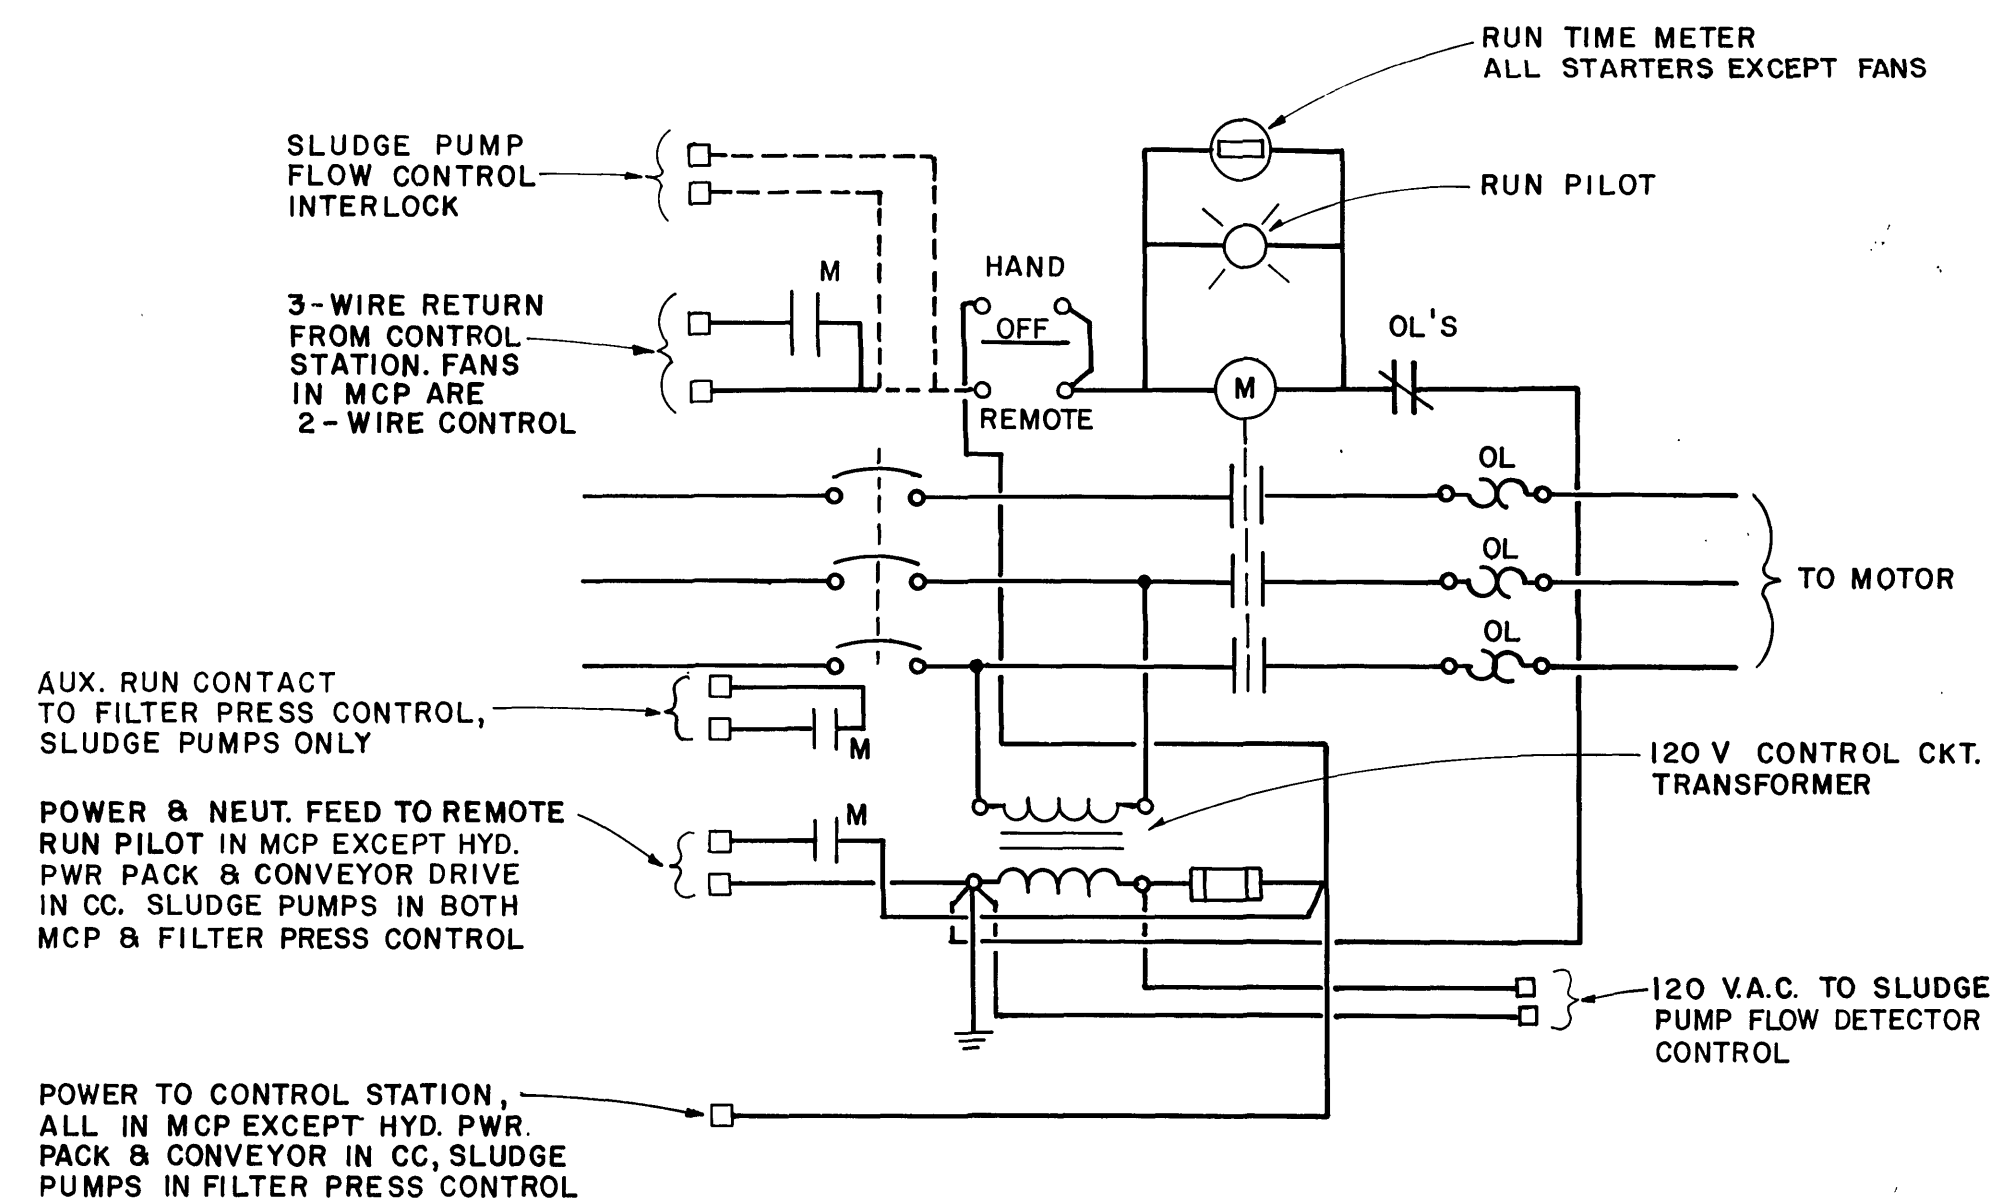

SCHEMATIC, MOTOR STARTER IN MCC

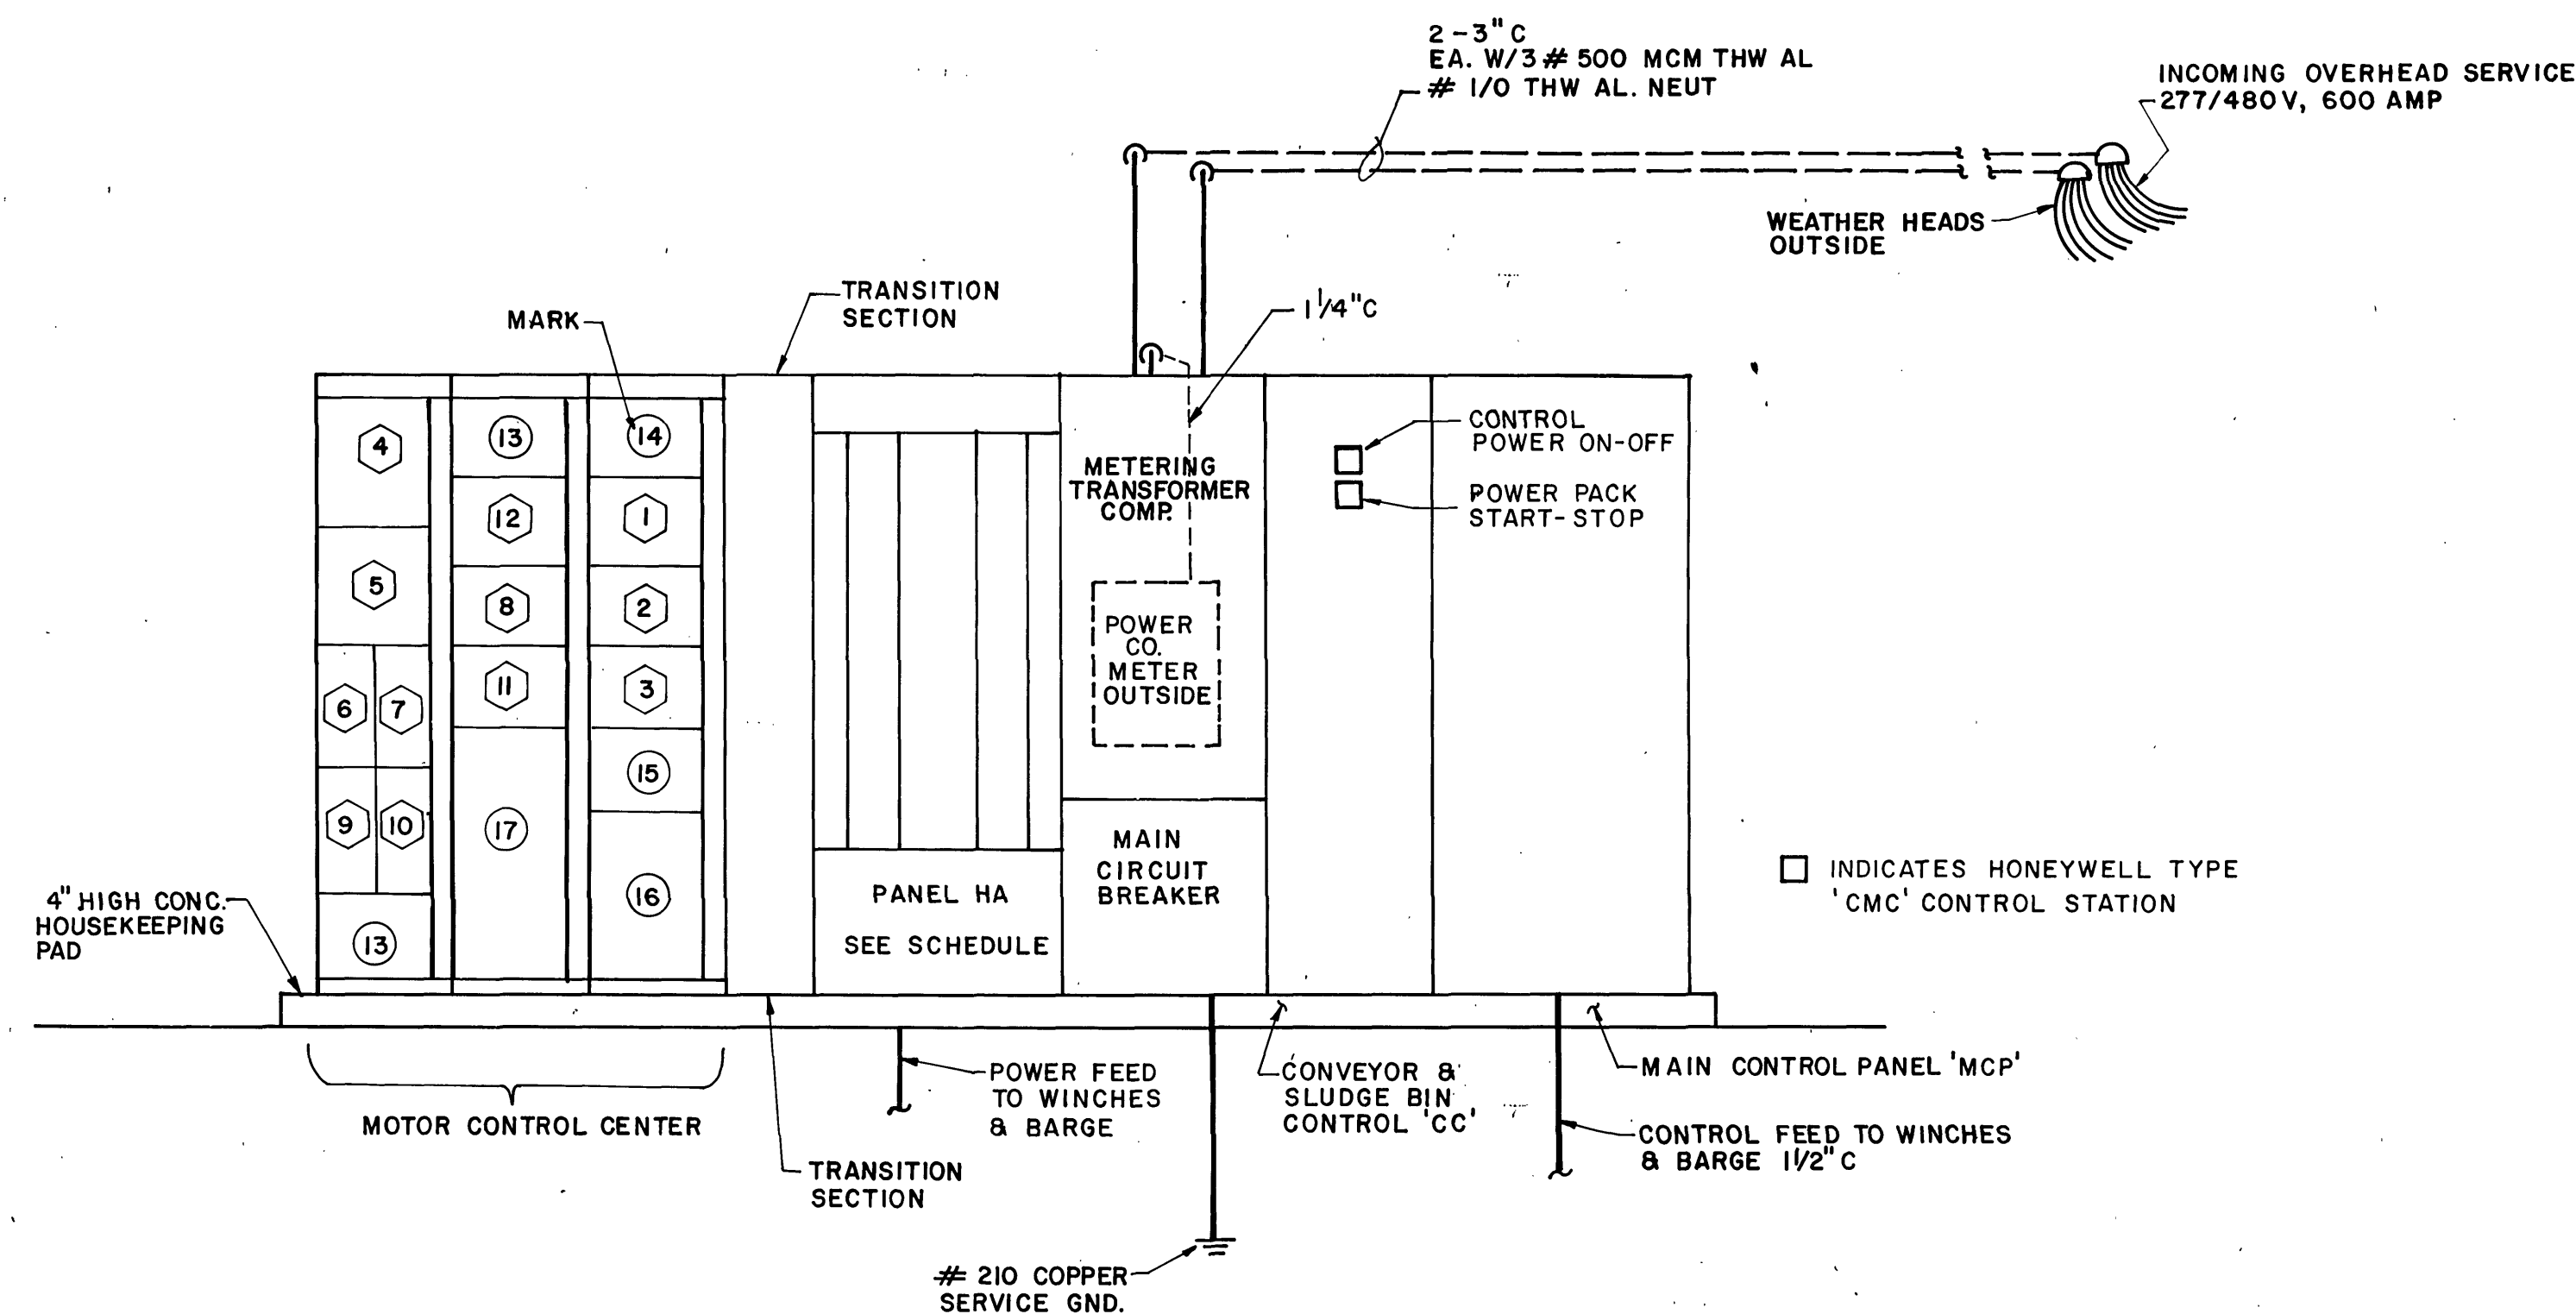


ELEVATION, SWITCHBOARD & CONTROL CENTERS

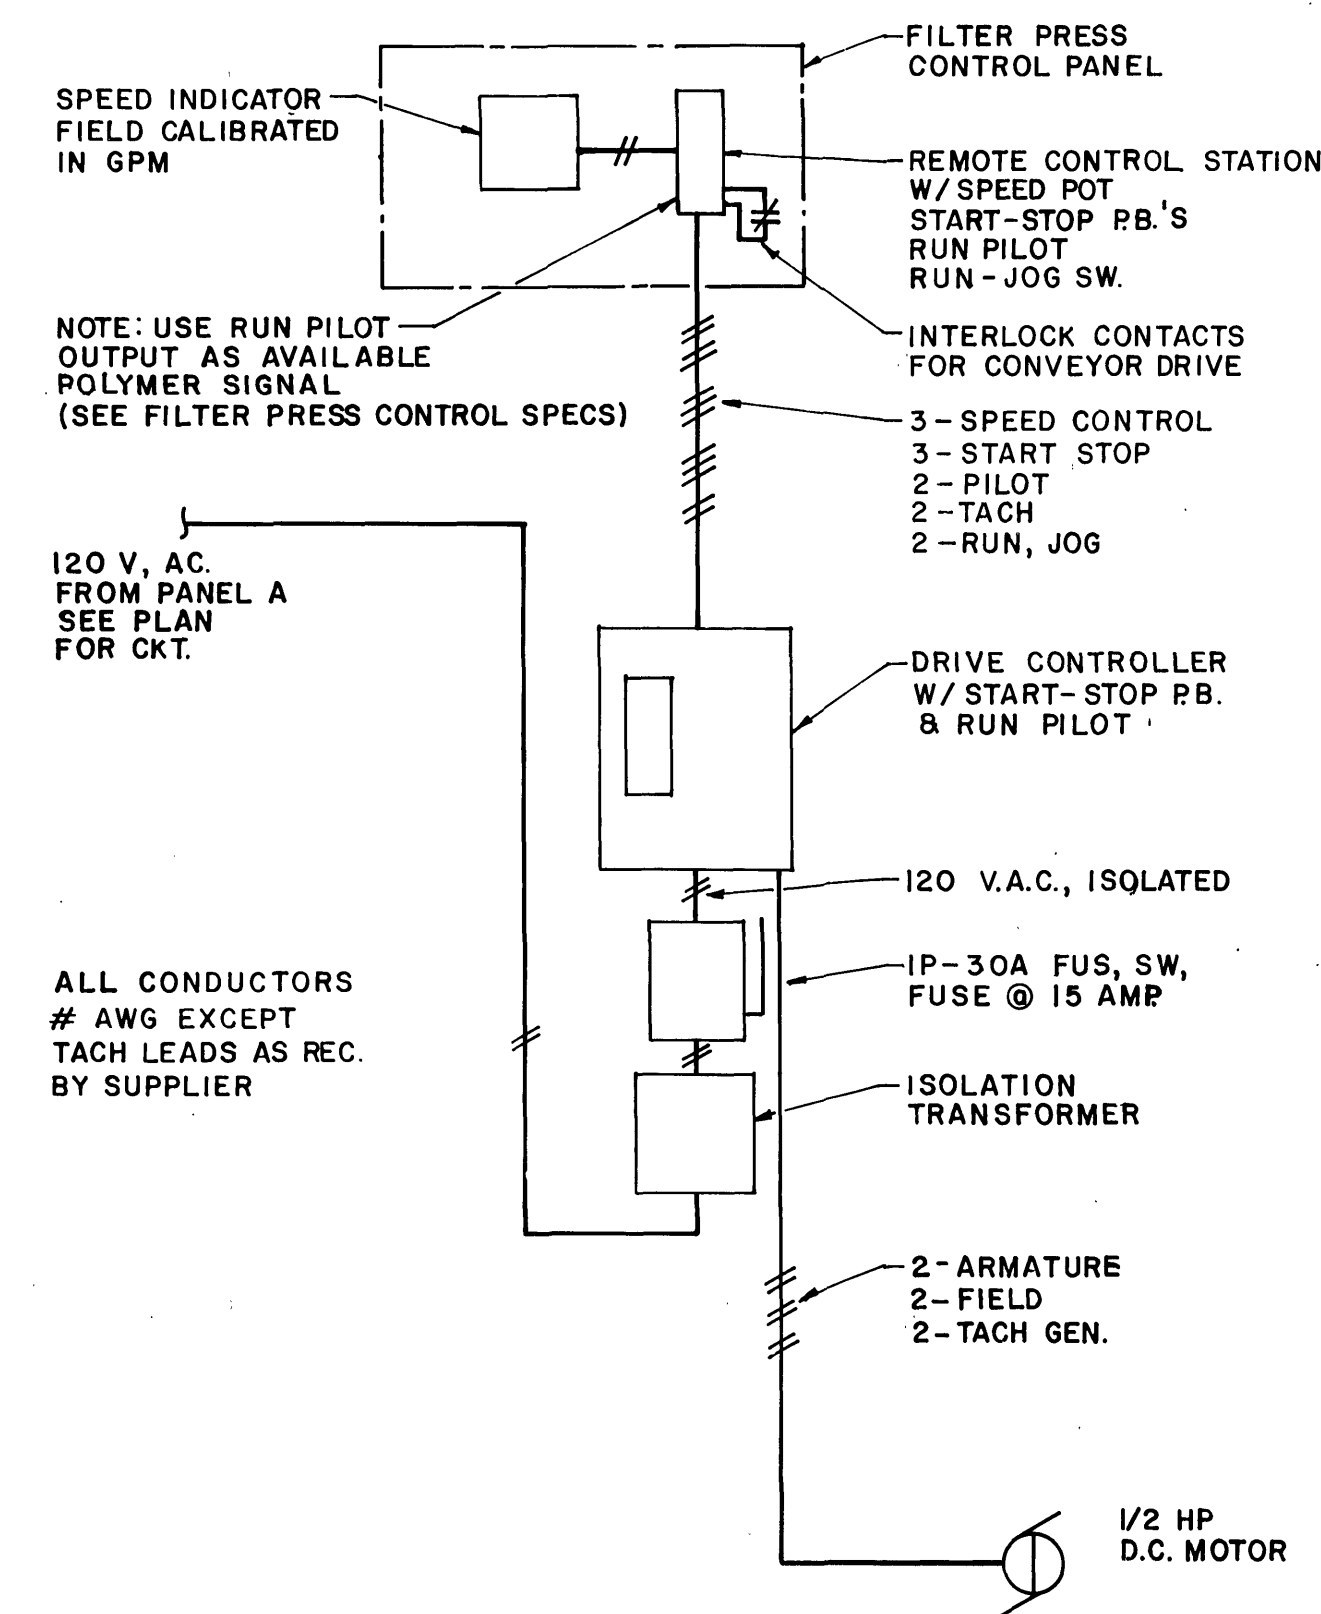

RISER DIAGRAM POLYMER METERING
PUMP CONTROL, TYP OF 3

NO.	DATE	DESCRIPTION
2		
1		

REVISIONS	
SCALE:	SHEET
AS SHOWN	32
DATE:	33
AUG. 1981	
DESIGNED BY:	FILE NUMBER
DB	PP 2967
DRAFTED BY:	
DPC/RSR	

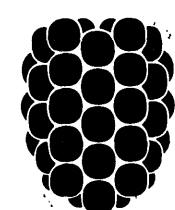

Dewberry & Davis

ENGINEERS ARCHITECTS PLANNERS SURVEYORS

8411 Arlington Boulevard Fairfax, Virginia 22031 Telephone 703-560-1100
19201 Montgomery Village Ave. Gaithersburg, Md. 20760 Tele. 301-948-4120

PREPARED FOR
CITY OF ROANOKE
ROANOKE, VIRGINIA

CITY OF ROANOKE WASTEWATER TREATMENT PLANT
SLUDGE DEWATERING FACILITIES

**ELECTRICAL
SCHEMATIC DIAGRAM**