


SURVEYED BY: JIM VERMAATEN 18042186-5483
SUPERVISED BY: JIM VERMAATEN 18042186-5483
DESIGNED BY: MATTIEGN & CRAIG, INC. 15401 345-9342

DESIGN FEATURES RELATING TO CONSTRUCTION
OR TO REGULATION AND CONTROL OF TRAFFIC
MAY BE SUBJECT TO CHANGE AS DEEMED
NECESSARY BY THE DEPARTMENT

REVISED	STATE	ROUTE	FEDERAL AID	PROJECT	ROUTE	PROJECT	SHEET NO.
	VA.				U000	U000-128-VI2 C503,C504	23(18)

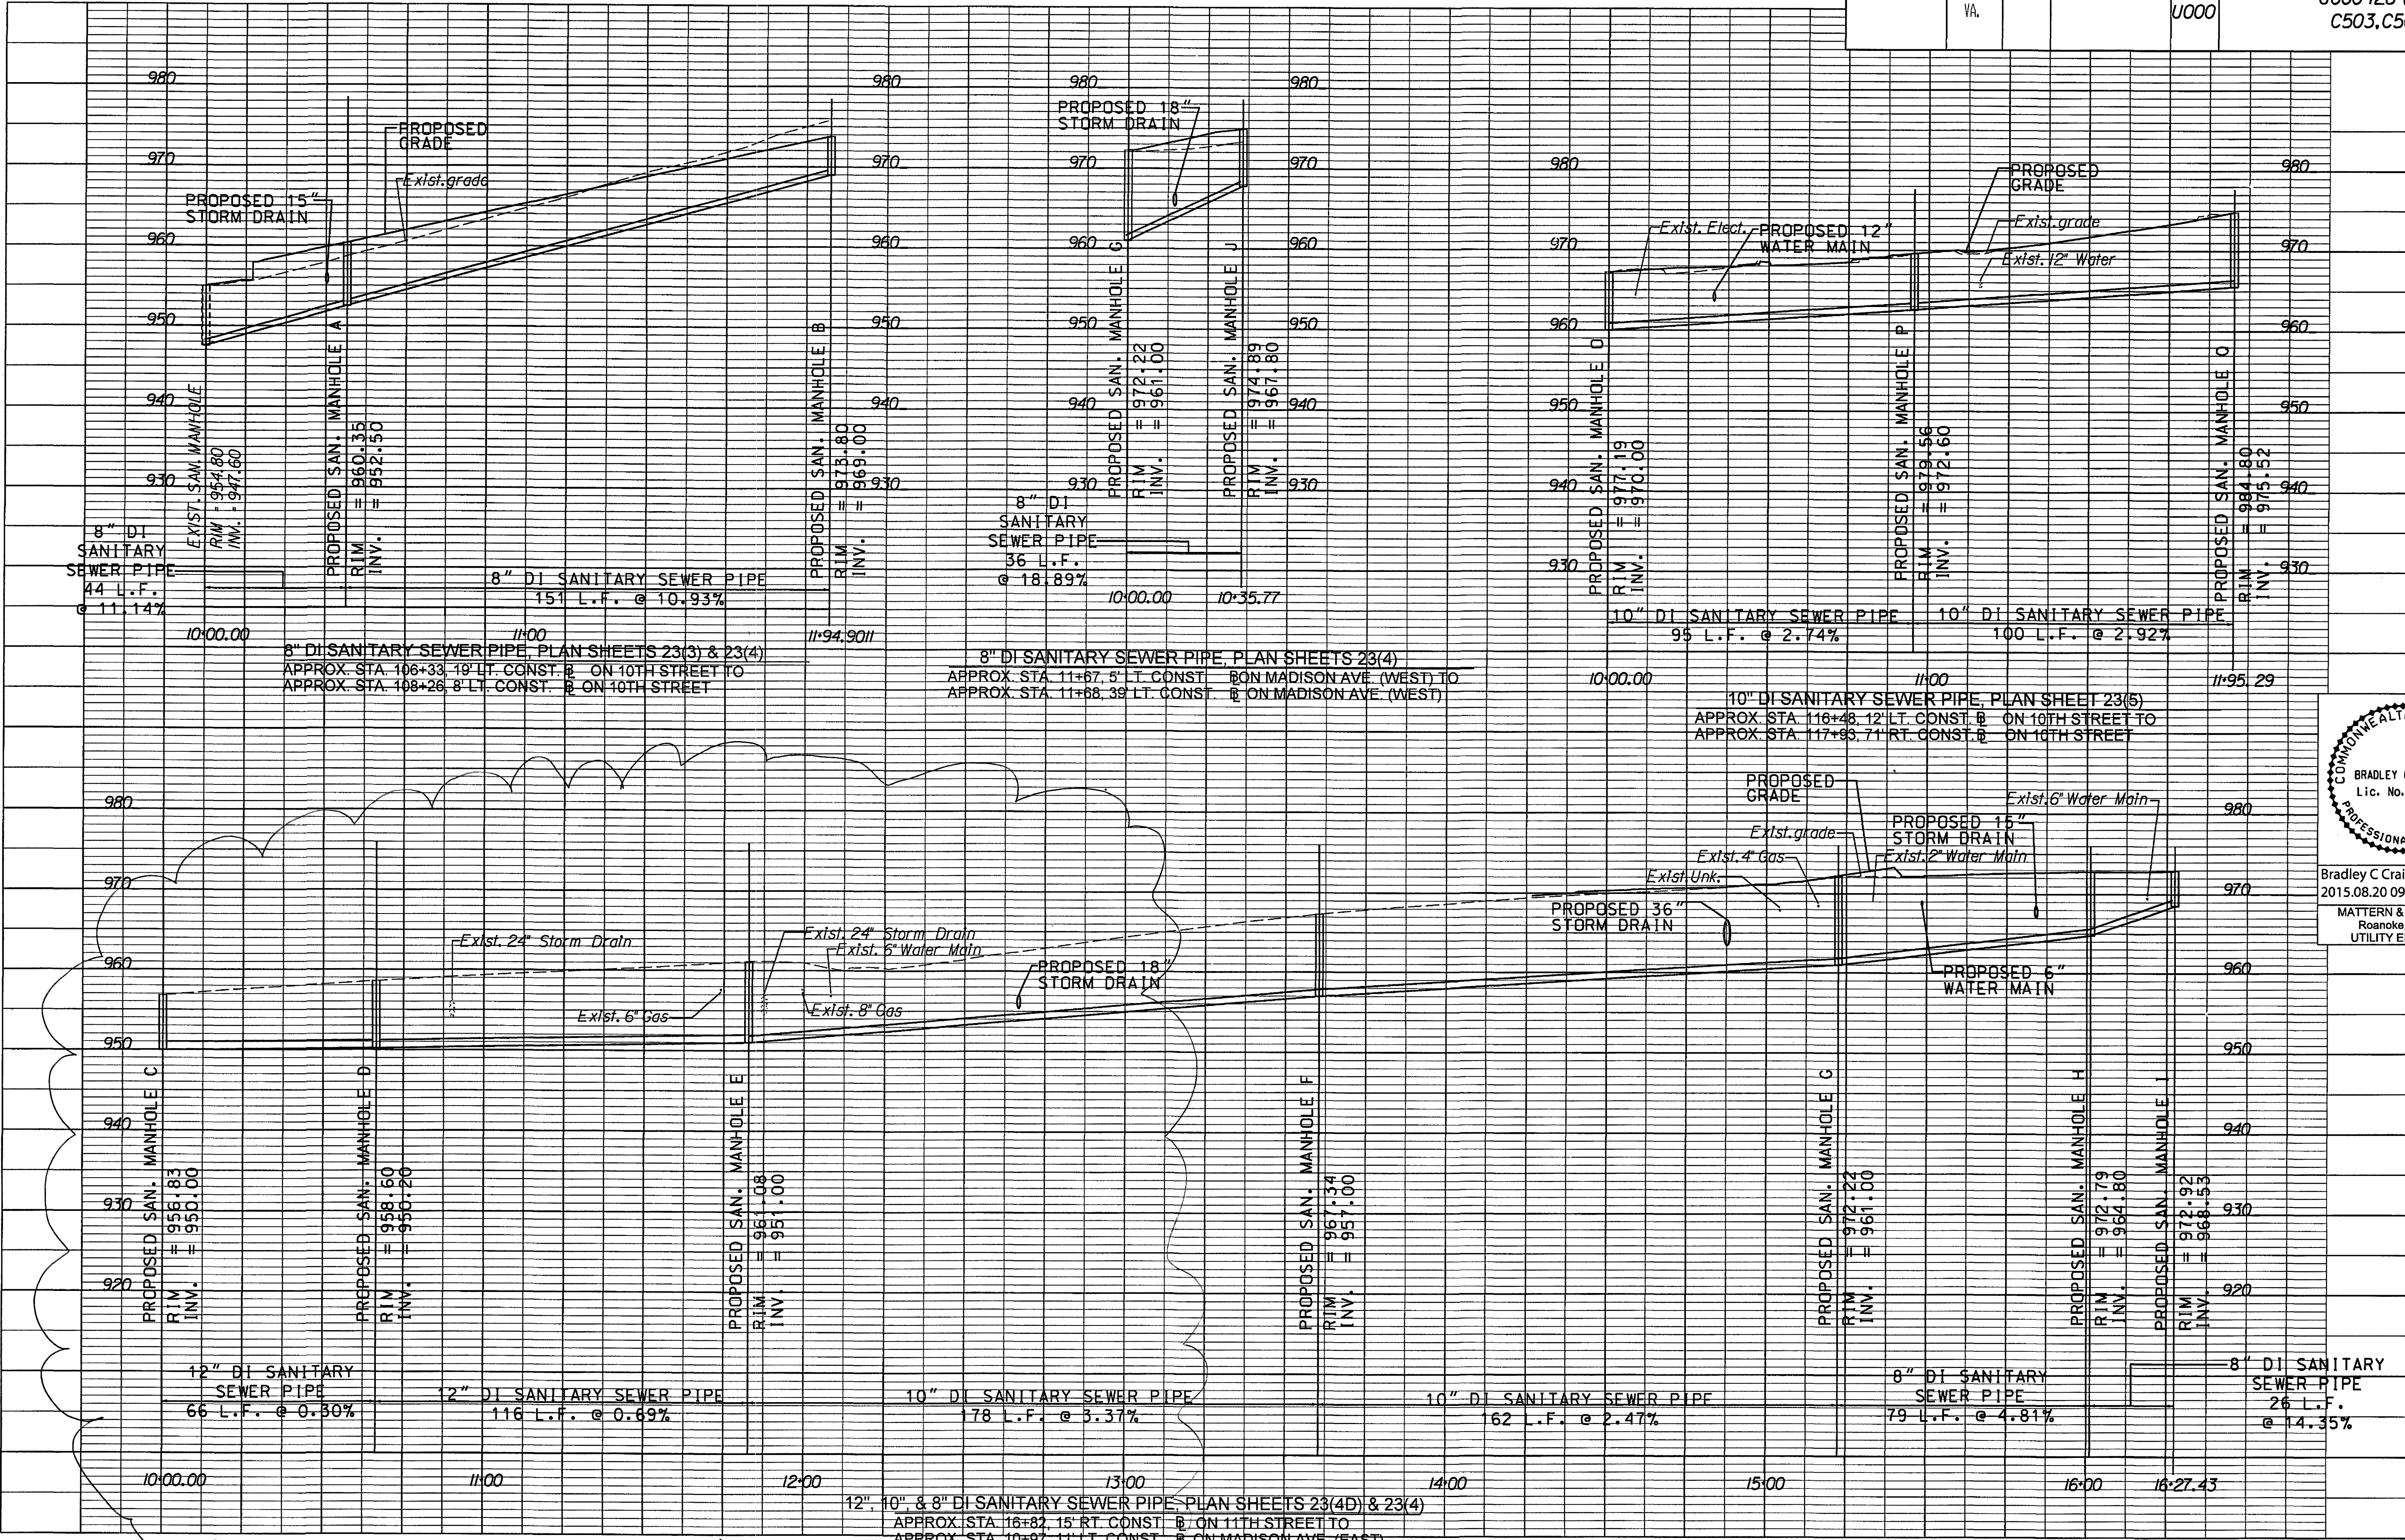

COMMONWEALTH OF VIRGINIA
BRADLEY C. CRAIG
Lic. No. 023879
PROFESSIONAL ENGINEER
Bradley C Craig
2015.08.20 09:52:25 -04'00'
MATTIEGN & CRAIG, INC
Roanoke, Virginia
UTILITY ENGINEER

PLAN NO.	PROJECT	FILE NO.	SHEET NO.
	U000-128-VI2		23(18)