



SURVEYED BY:-----
SUPERVISED BY: TIM VERMAATEN 18041786-5483
DESIGNED BY: MATTEN & CRAIG, INC. (540) 345-9342

DESIGN FEATURES RELATING TO CONSTRUCTION
OR TO REGULATION AND CONTROL OF TRAFFIC
MAY BE SUBJECT TO CHANGE AS DEEMED
NECESSARY BY THE DEPARTMENT

REVISED	STATE	ROUTE	FEDERAL AID PROJECT	ROUTE	STATE PROJECT	SHEET NO.
	VA			U000	U000-128-VI2 C503, C504	23(19)

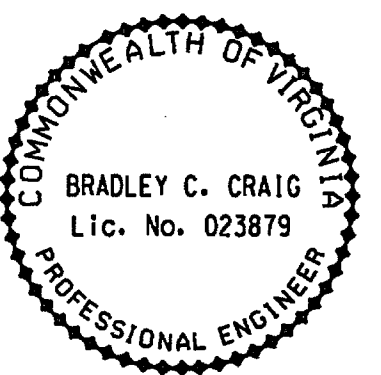

Bradley C. Craig
2015.08.20 09:52:59 -04'00'
MATTEN & CRAIG, INC
Roanoke, Virginia
UTILITY ENGINEER

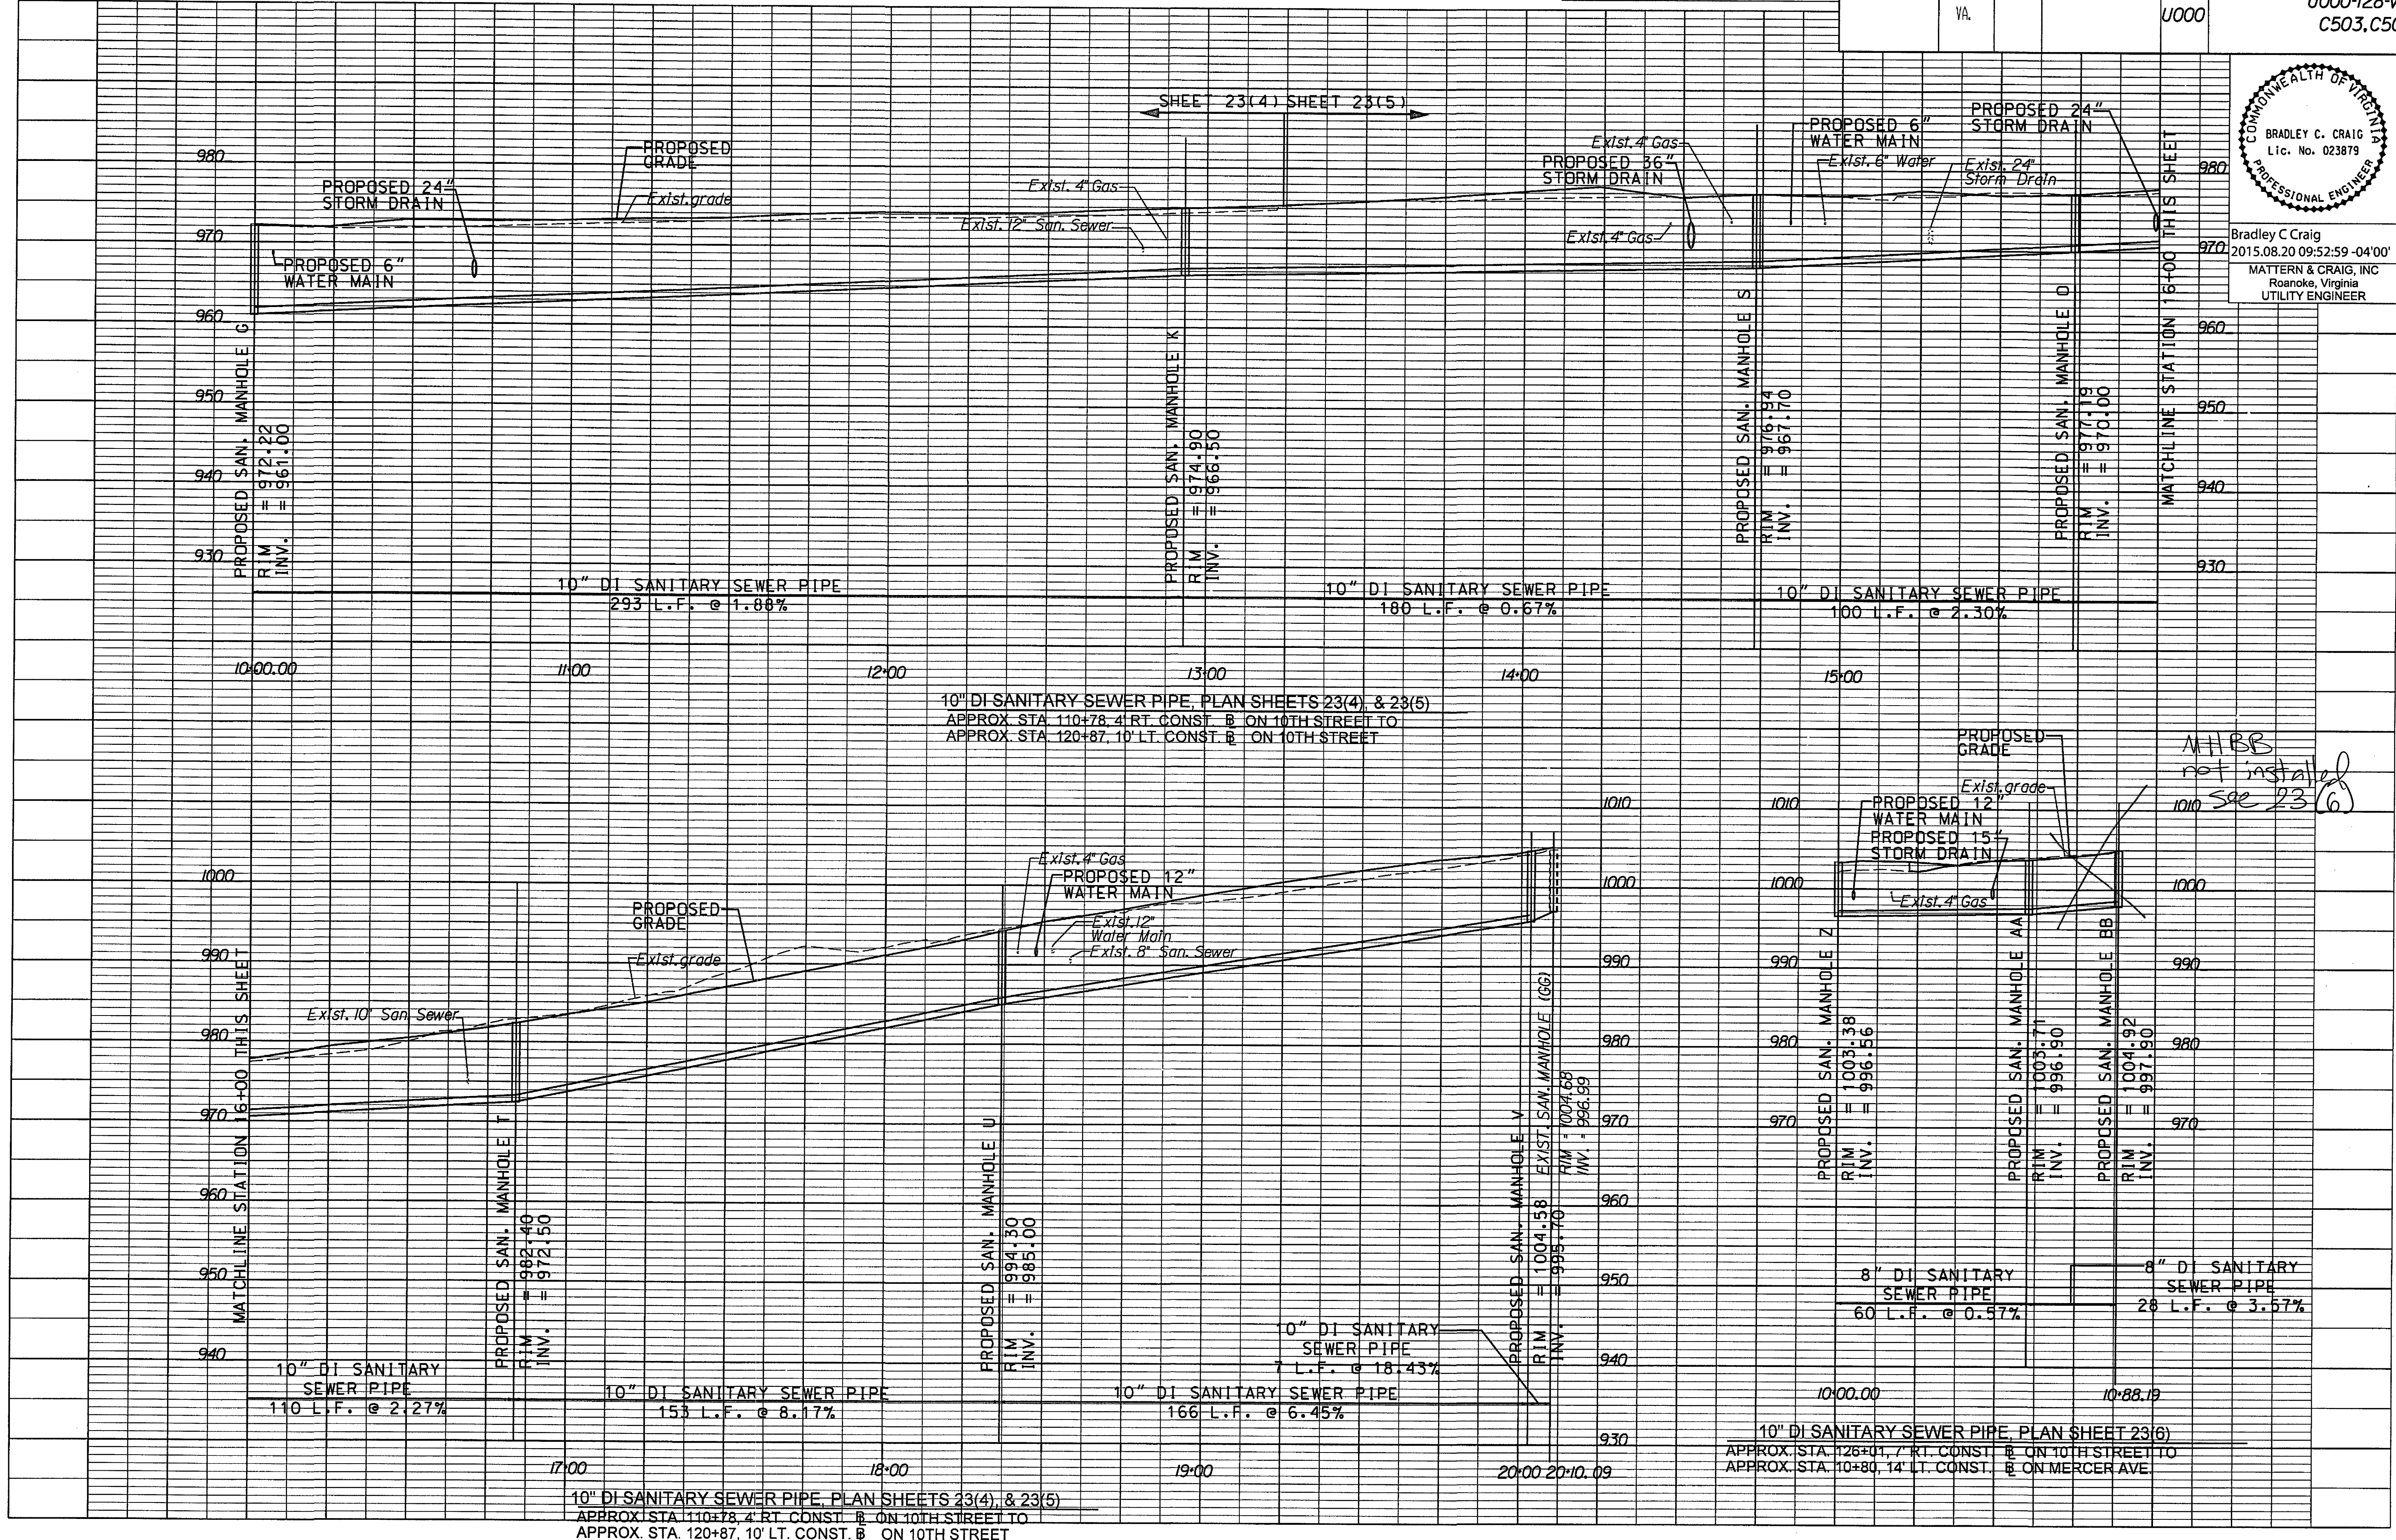

MHB
not installed
see 23(6)

PLAN NO.	PROJECT	FILE NO.	SHEET NO.
	U000-128-VI2		23(19)