



SURVEYED BY: JEFF BRAGDON (804) 786-8025  
SUPERVISED BY: JEFF BRAGDON (804) 786-8025  
DESIGNED BY: MATTHEW & CRAIG, INC. (540) 345-9342

DESIGN FEATURES RELATING TO CONSTRUCTION  
OR TO REGULATION AND CONTROL OF TRAFFIC  
MAY BE SUBJECT TO CHANGE AS DEEMED  
NECESSARY BY THE DEPARTMENT

| REVISED | STATE | ROUTE | FEDERAL AID PROJECT | ROUTE | STATE PROJECT              | SHEET NO. |
|---------|-------|-------|---------------------|-------|----------------------------|-----------|
|         | VA.   |       |                     | U000  | U000-128-VI2<br>C503, C504 | 23(20)    |

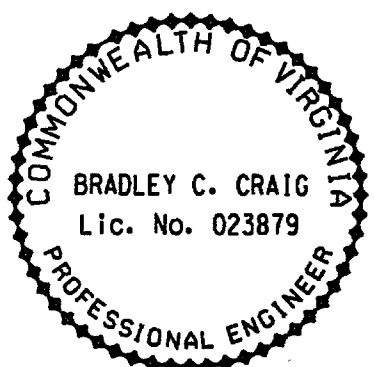

Bradley C Craig  
2015.08.20 09:53:34 -04'00'  
MATTHEW & CRAIG, INC  
Roanoke, Virginia  
UTILITY ENGINEER

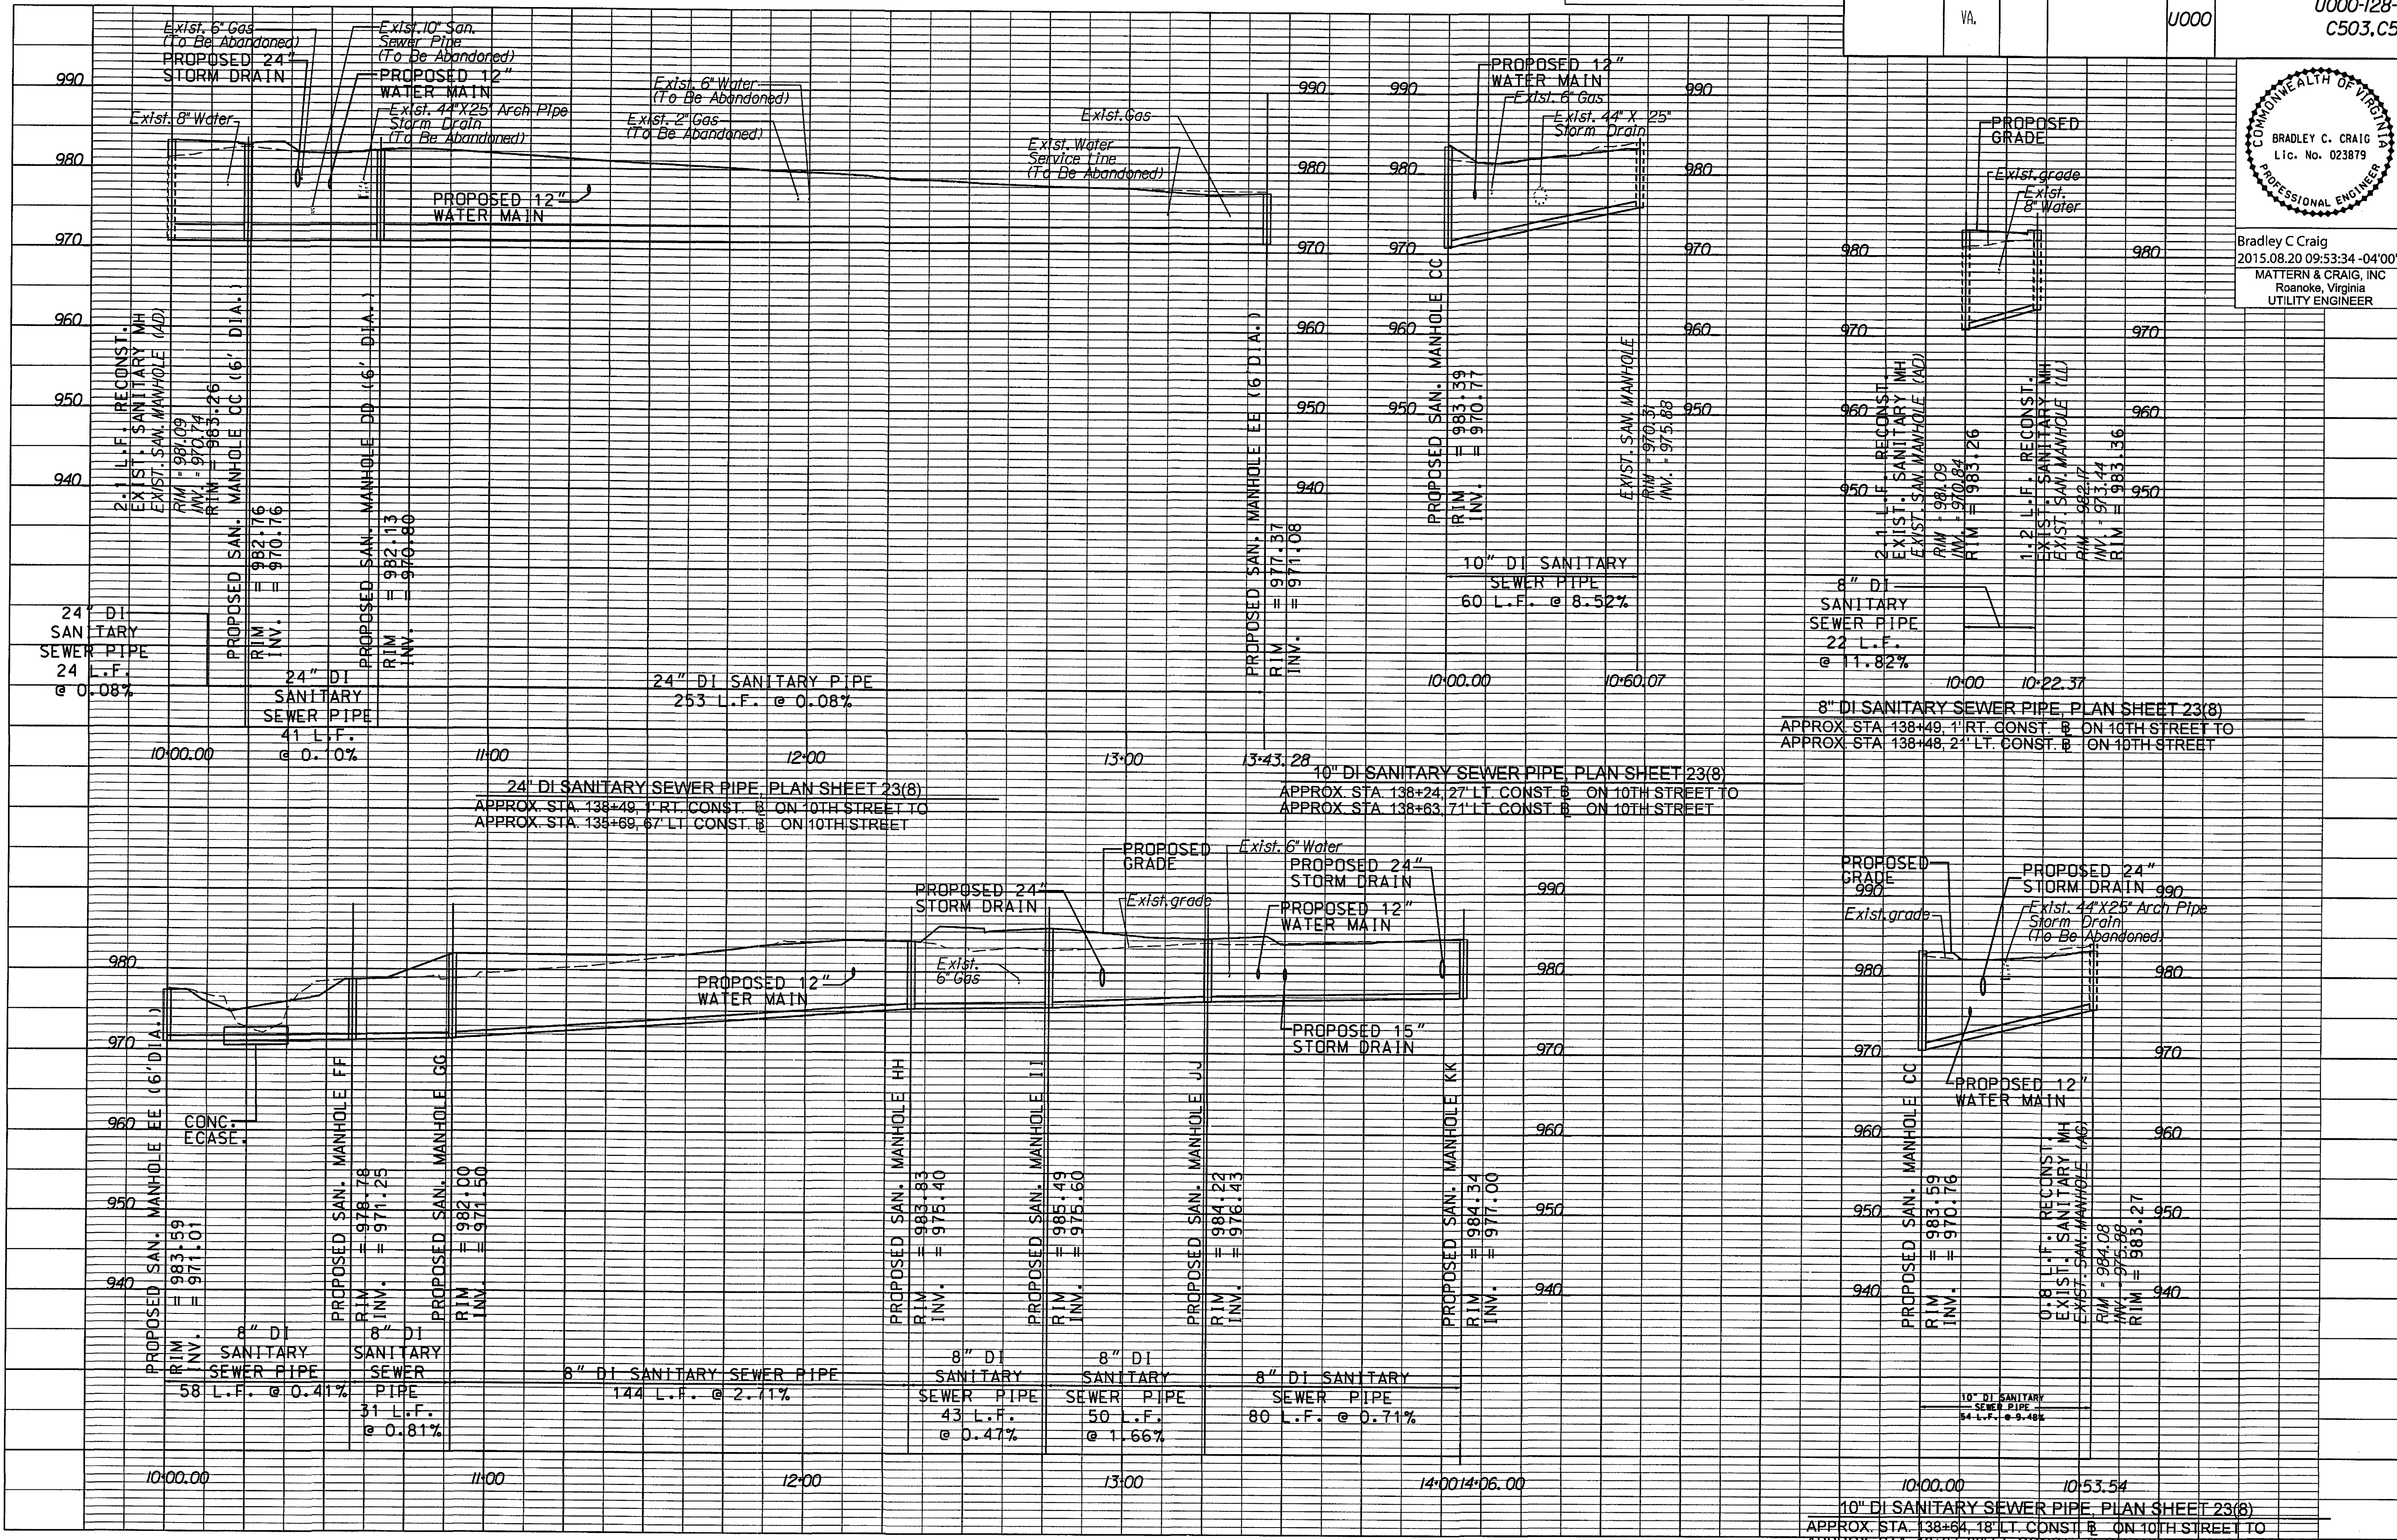

8" DI SANITARY SEWER PIPE, PLAN SHEET 23(8) & 23(7)  
APPROX. STA. 135+69, 67' LT. CONST. @ ON 10TH STREET TO  
APPROX. STA. 10+83, 5.5' LT. CONST. @ ON GRAYSON AVE.

10" DI SANITARY SEWER PIPE, PLAN SHEET 23(8)  
APPROX. STA. 138+64, 18' LT. CONST. @ ON 10TH STREET TO  
APPROX. STA. 10+67, 36' LT. CONST. @ ON ANDREWS ROAD

| PLAN NO. | PROJECT      | FILE NO. | SHEET NO. |
|----------|--------------|----------|-----------|
|          | U000-128-VI2 |          | 23(20)    |