



DESIGN FEATURES RELATING TO CONSTRUCTION
OR TO REGULATION AND CONTROL OF TRAFFIC
MAY BE SUBJECT TO CHANGE AS DEEMED
NECESSARY BY THE DEPARTMENT

UN C	REVISED	FEDERAL AID				STATE		SHEET NO.
		STATE	ROUTE	PROJECT	ROUTE	PROJECT		
		VA.			U000	U000-128-V12 C503,C504	23(21)	

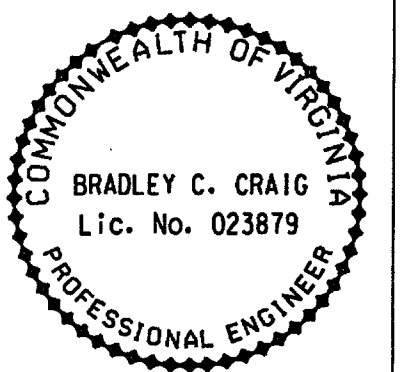

Bradley C Craig
2015.08.20 09:54:05 -04'00
MATTERN & CRAIG, INC Roanoke, Virginia UTILITY ENGINEER

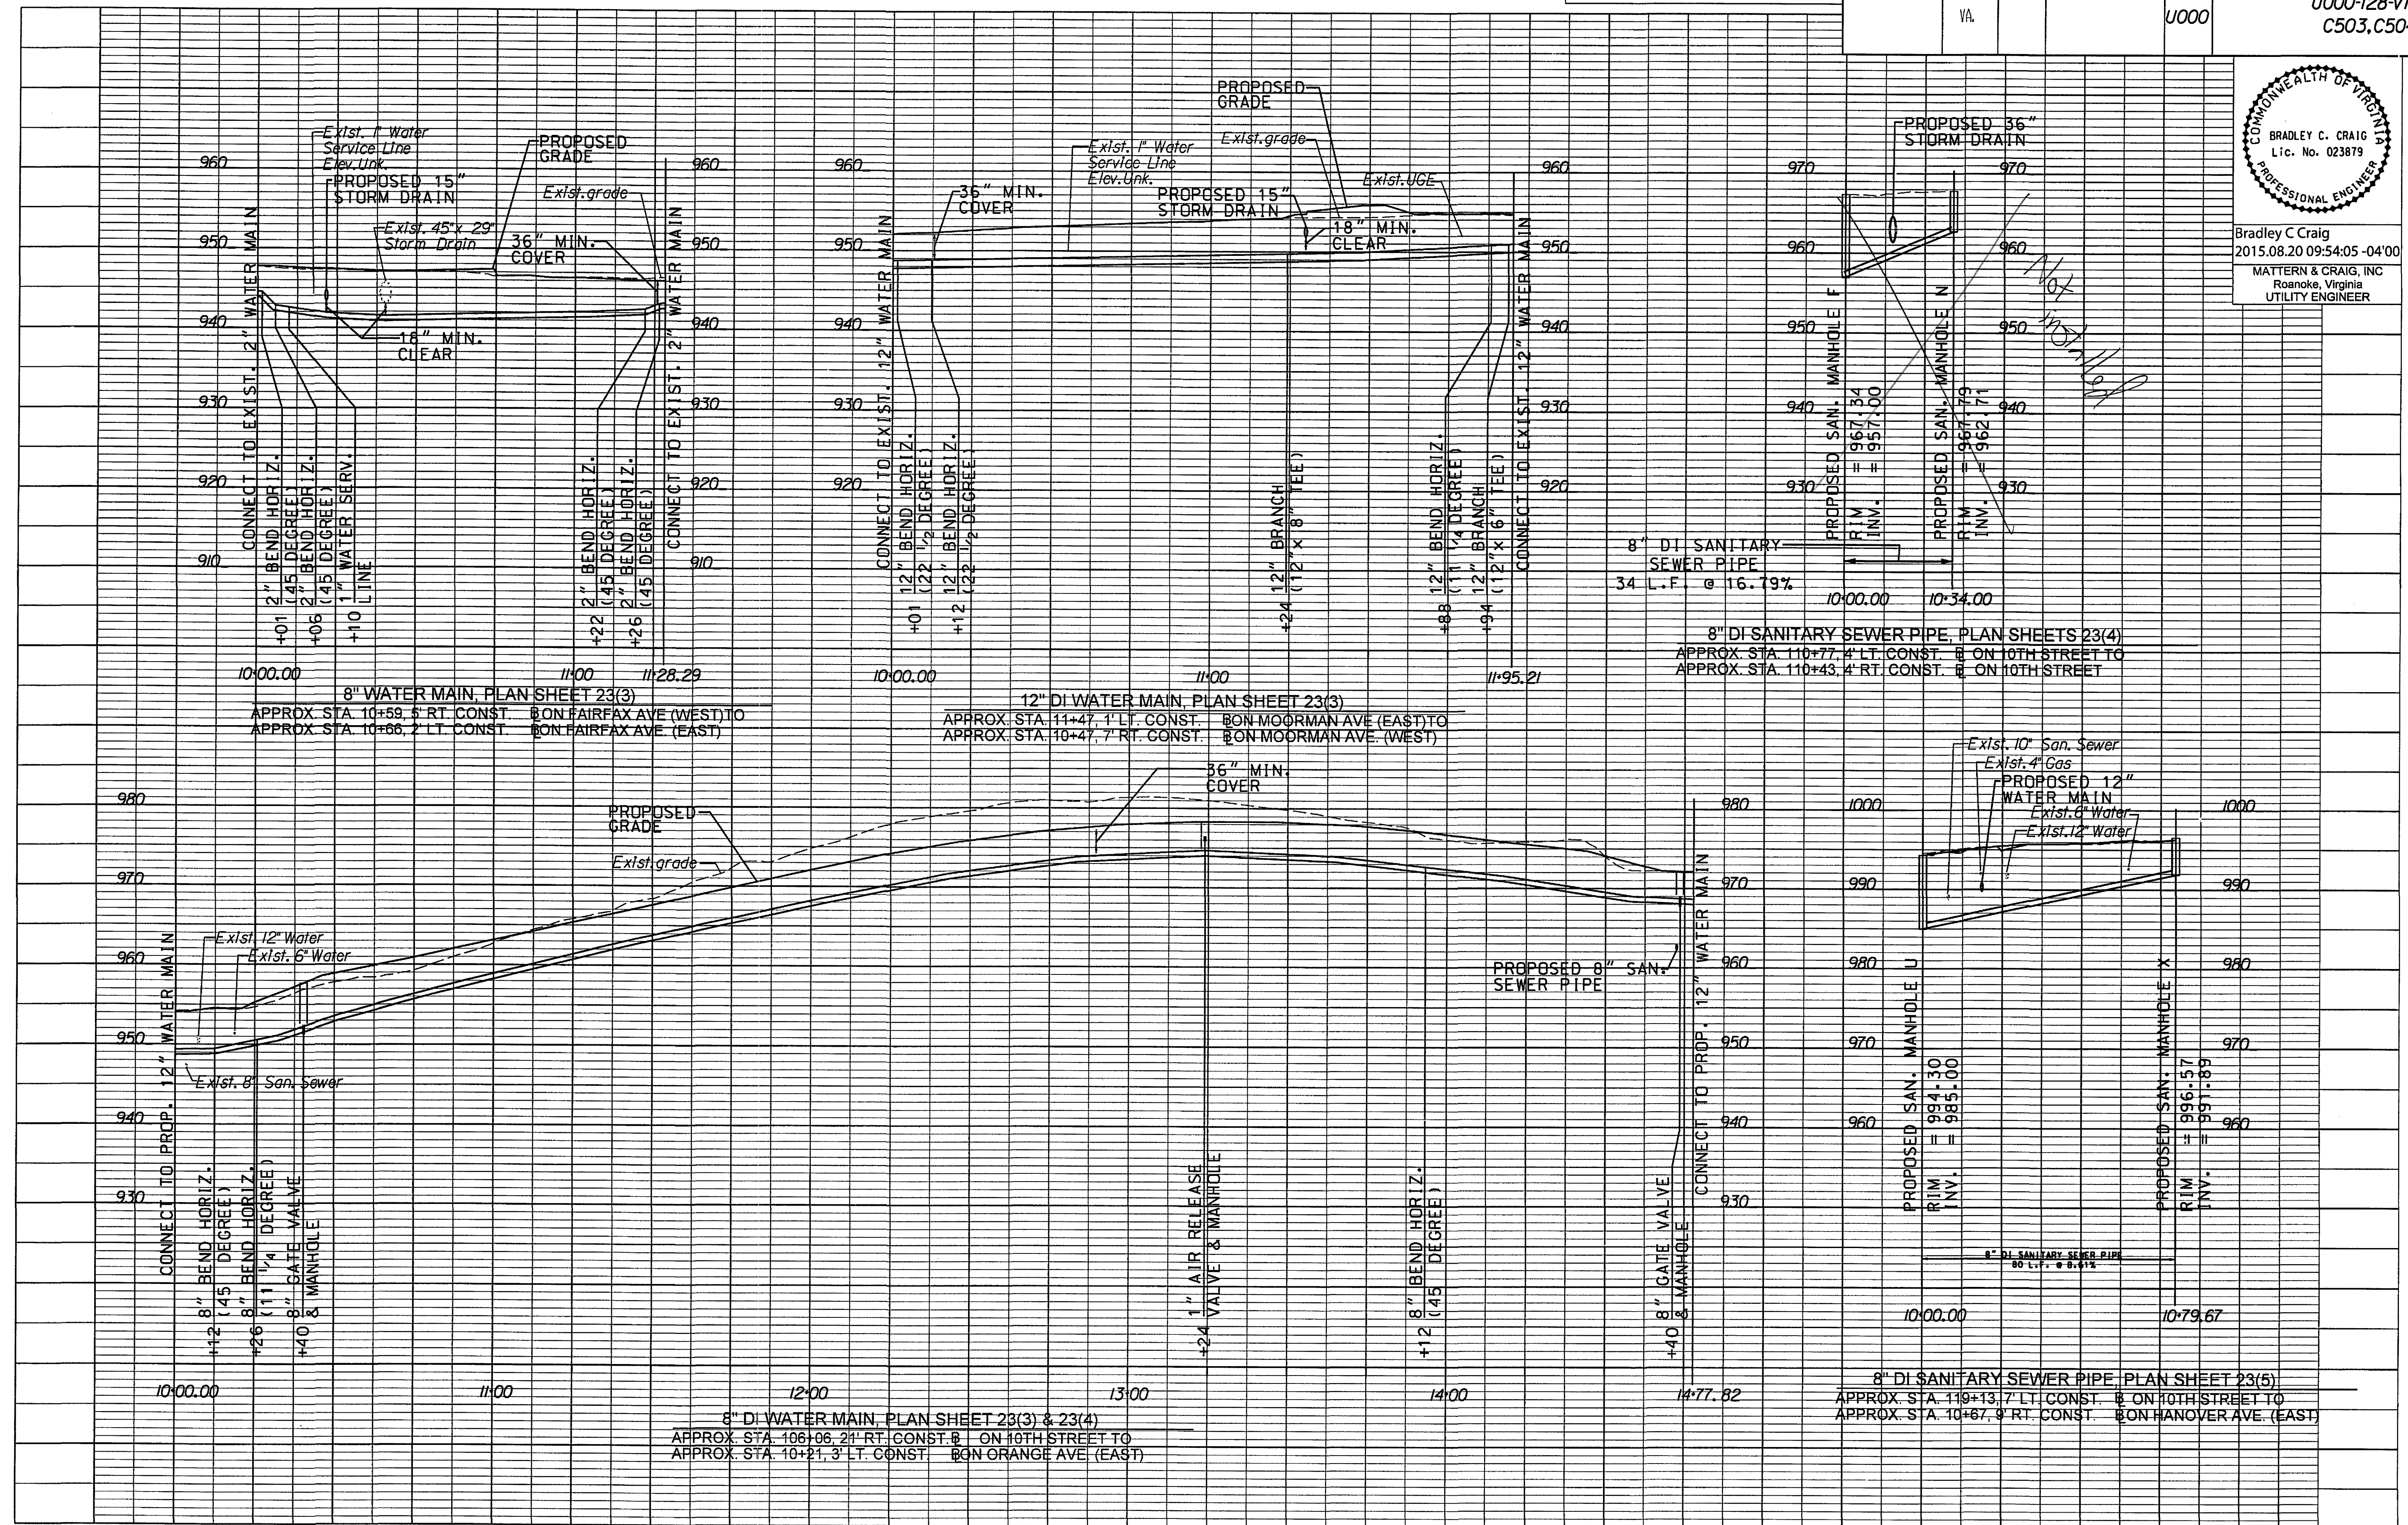

PLAN NO.	PROJECT	FILE NO.	SHEET NO.
	U000-128-V12		23(21)