



SURVEYED BY: JEFF BRAGDON (804) 786-9025
SUPERVISED BY: JEFF BRAGDON (804) 786-9025
DESIGNED BY: MATTHEW & CRAIG, INC. (540) 345-9342

DESIGN FEATURES RELATING TO CONSTRUCTION
OR TO REGULATION AND CONTROL OF TRAFFIC
MAY BE SUBJECT TO CHANGE AS DEEMED
NECESSARY BY THE DEPARTMENT

REVISED	STATE	FEDERAL AID	ROUTE	PROJECT	ROUTE	PROJECT	SHEET NO.
	VA		0000			U000-128-VI2 C503,C504	23(23)

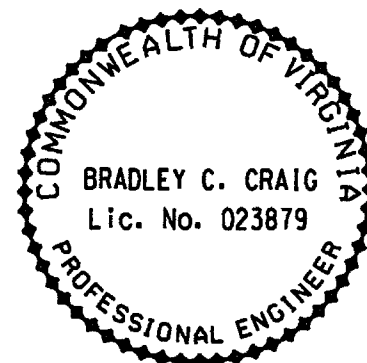

Bradley C Craig
2015.08.20 09:55:23 -04'00'
MATTHEW & CRAIG, INC
Roanoke, Virginia
UTILITY ENGINEER

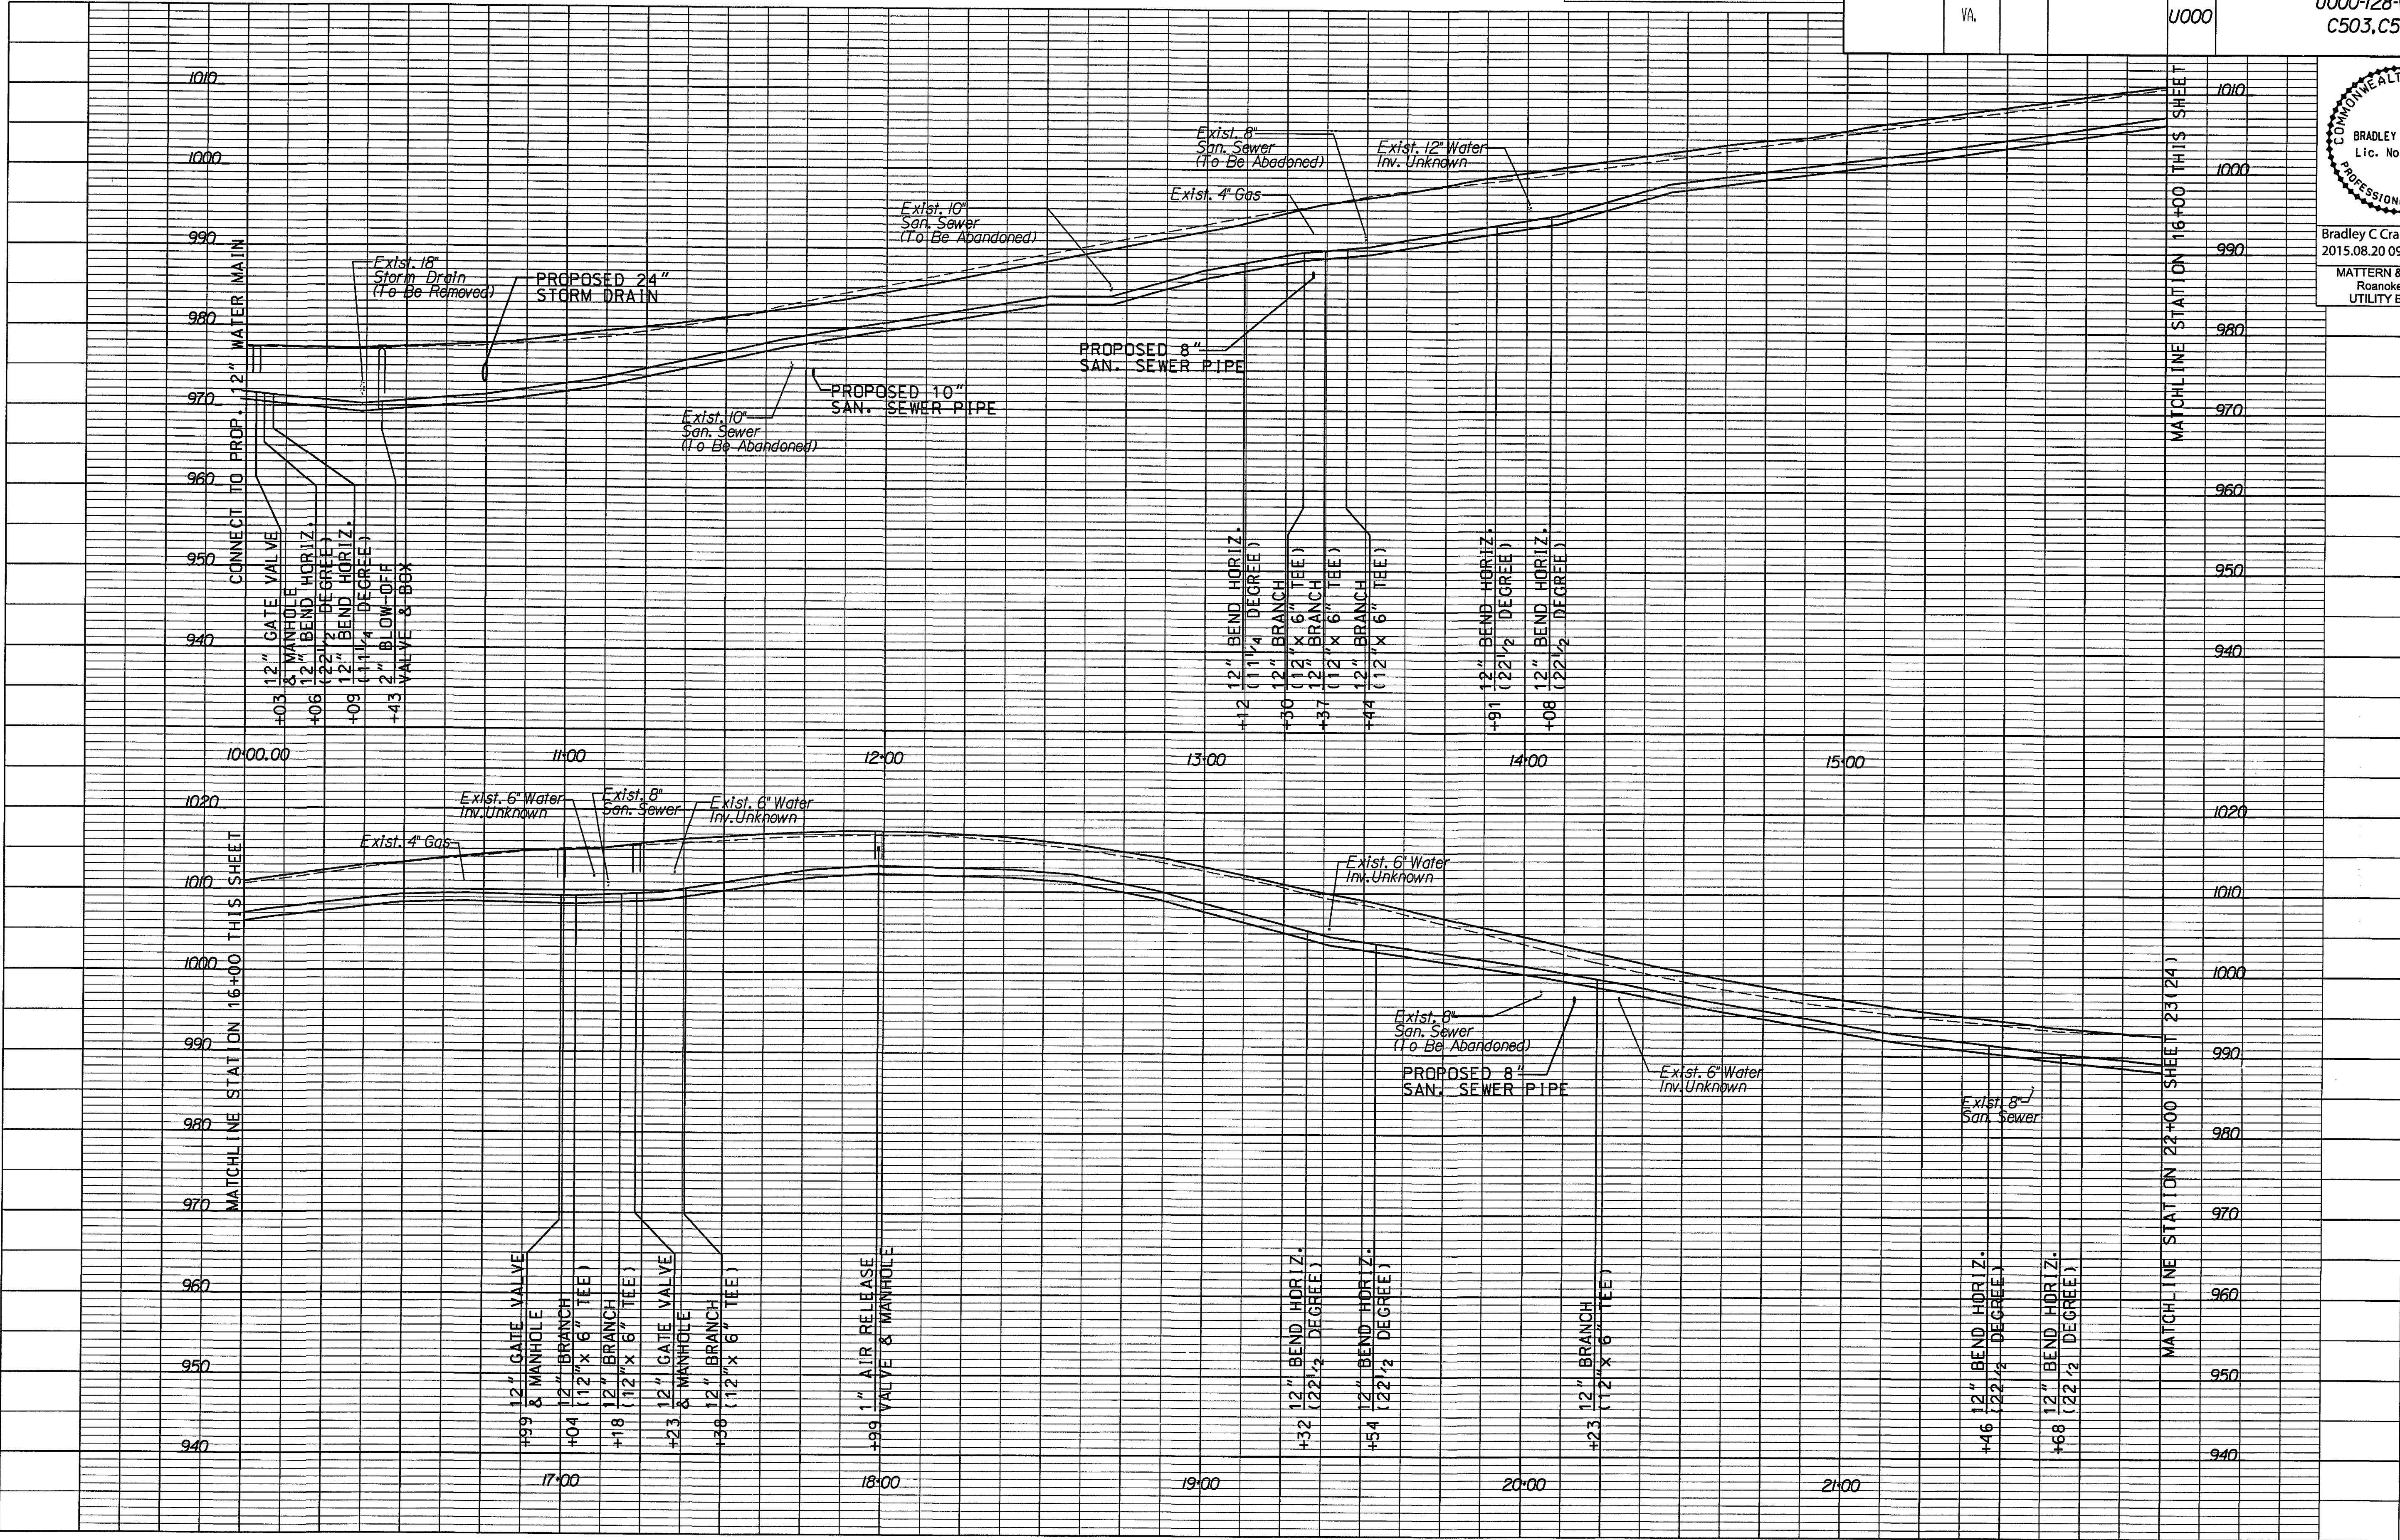

12" DI WATER MAIN, PLAN SHEET 23(5) - 23(8)
APPROX. STA. 116+90, 19' RT. CONST. @ ON 10TH STREET TO
APPROX. STA. 188+91, 4' LT. CONST. @ ON 10TH STREET

PLAN NO.	PROJECT	FILE NO.	SHEET NO.
	U000-128-VI2		23(23)