



ru709_23(28).dgn
Plotted By: localuser

DESIGN FEATURES RELATING TO CONSTRUCTION
OR TO REGULATION AND CONTROL OF TRAFFIC
MAY BE SUBJECT TO CHANGE AS DEEMED
NECESSARY BY THE DEPARTMENT

STATE	FEDERAL AID		STATE		SHEET NO.
	ROUTE	PROJECT	ROUTE	PROJECT	
VA.			U000	U000-128-V12 C503	23/28

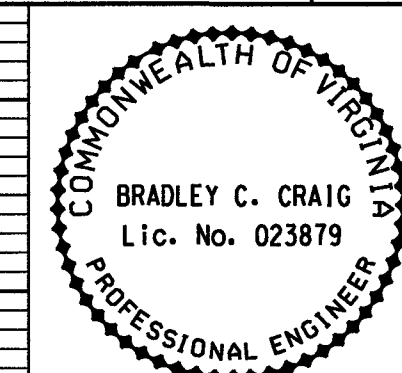

Bradley C Craig
2017.03.17 17:10:03 -04'00'
MATTERN & CRAIG, INC
Roanoke, Virginia
UTILITY ENGINEER

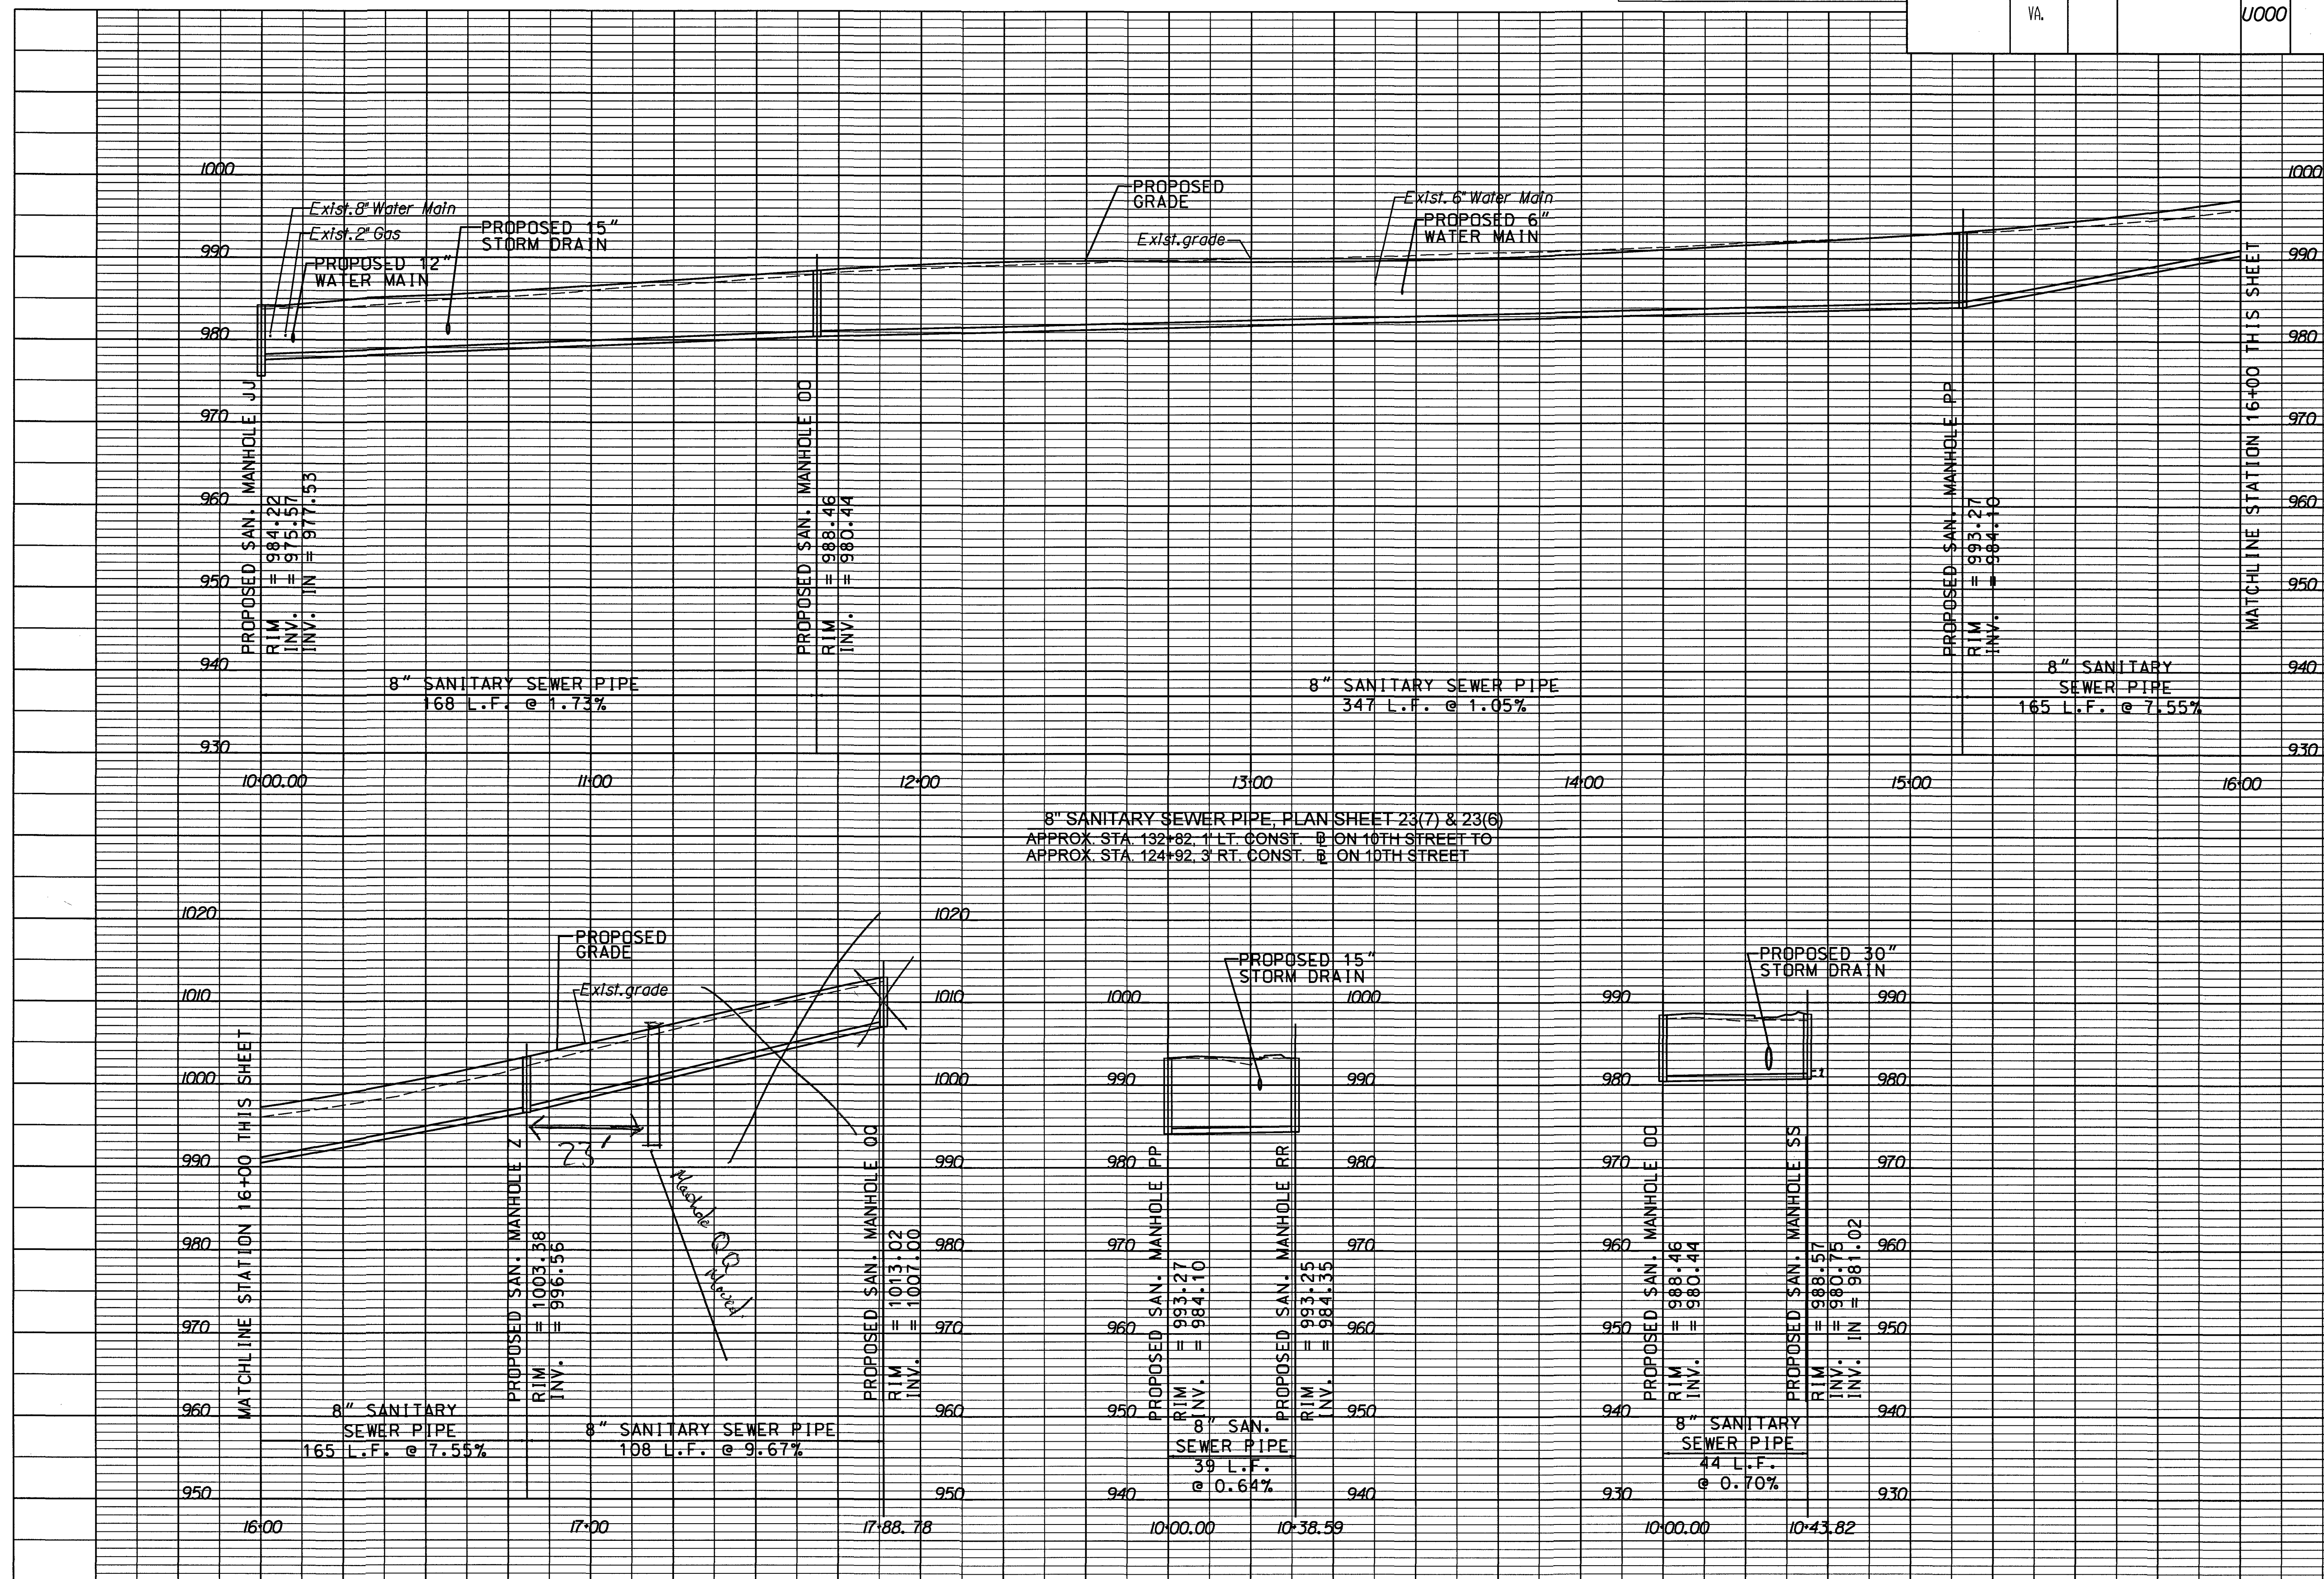

8" SANITARY SEWER PIPE, PLAN SHEET 23(6)
APPROX. STA. 127+65, 8' RT. CONST. $\frac{1}{4}$ ON 10TH STREET TO
APPROX. STA. 127+60, 30' LT. CONST. $\frac{1}{4}$ ON 10TH STREET

8" SANITARY SEWER PIPE, PLAN SHEET 23(7)
APPROX. STA. 131+14, 9' RT. CONST. $\frac{1}{8}$ ON 10TH STREET TO
APPROX. STA. 131+06, 34' LT. CONST. $\frac{1}{8}$ ON 10TH STREET

PLAN NO.	PROJECT	FILE NO.	SHEET NO.
	U000-128-V12		23(28)