


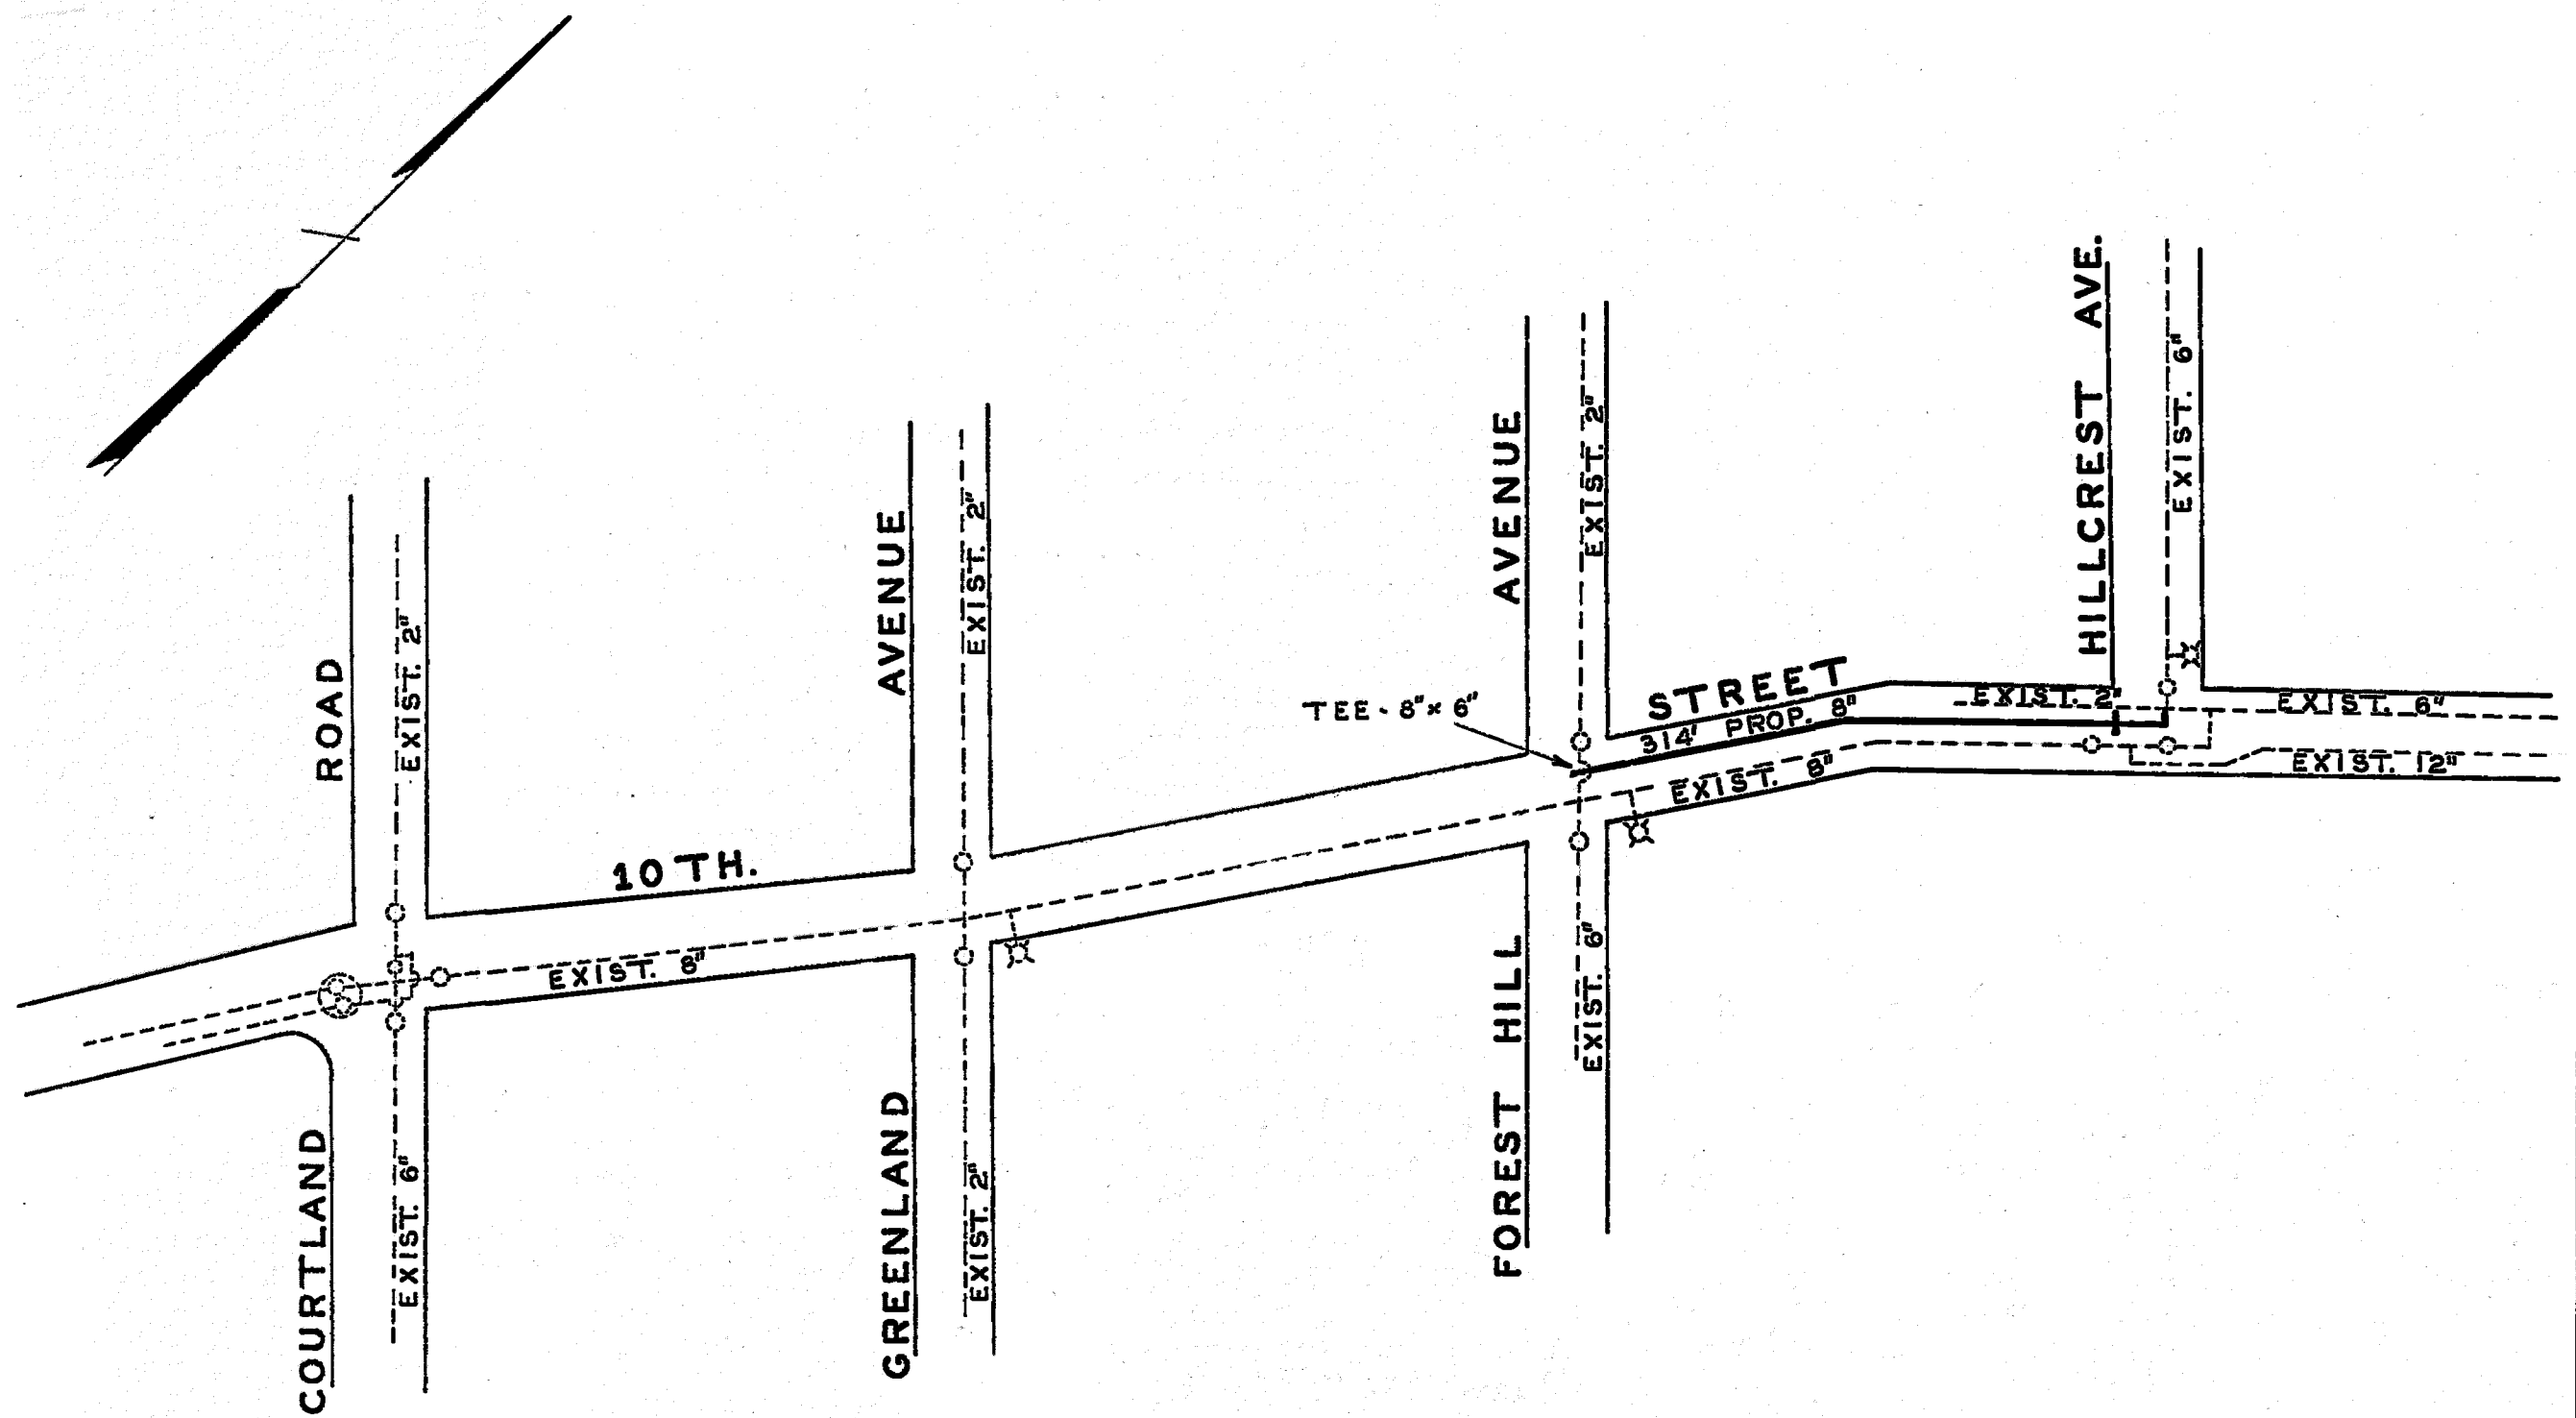

DATE STARTED		Nov. 8, 1961		
DATE COMP.		Nov. 14, 1961		
FEET MAIN	SIZE	VALVE	VAULT	BOX
314	8"	1	1	
F. H. COMP.				
F. H. STUB ONLY				
SERV. INS. BY:				
MAINS INS. BY: B.R.H.				
NO. 3/4" SERV. INS.				
CITY OR CO. CITY				
DEPT. INSP.				

WATER DEPARTMENT
 CITY OF ROANOKE, VA.
 10TH STREET N.W.
 SCALE - 1" = 100'
 DRAWN BY N.H.C. OCT. 20, 1961