




P-1A & SCC-1 PROFILE

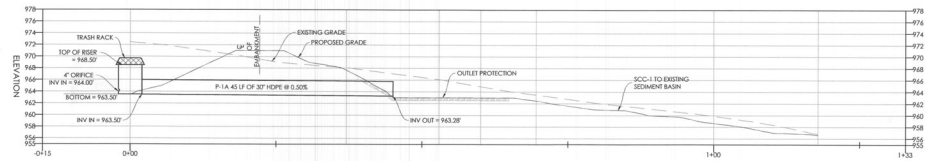


SCC-2A & SCC-2B PROFILE

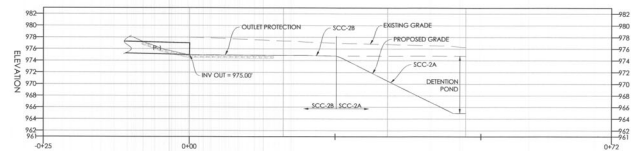

P-1 & P-2 (LINE A) PROFILE (VIEW 1)

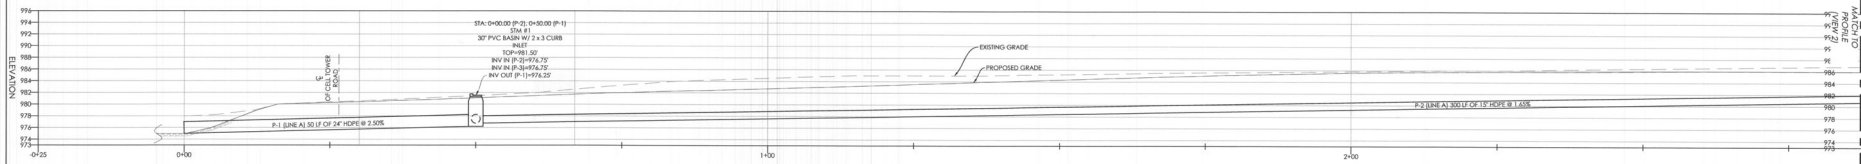

P-1 & P-2 (LINE A) PROFILE (VIEW 2)

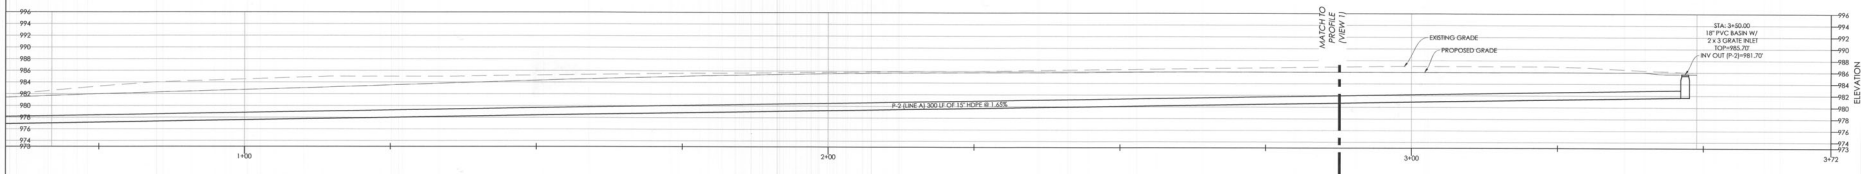

REVISION/DATE	PER COUNTY COMMENTS
PER WWA COMMENTS: 05/05/2023	PER COUNTY COMMENTS: 05/17/2023
PER COUNTY COMMENTS: 05/17/2023	PER COUNTY COMMENTS: 11/02/2023
ASD JOB #:	2022-678
FILE #:	2022-678 SITE
PARCEL ID:	0300000103; 0300000103
DATE:	SEPTEMBER 13, 2023