



HILL
STUDIO

Landscape Architecture
Architecture
Civil Engineering
Historic Preservation
120 W. Campbell Ave. SW
Roanoke, VA 24011
(540) 342-2503
www.hillstudio.com

SPECTRUM DESIGN
architects engineers

Photo Suite 1
10 Church Avenue SE
Roanoke, VA 24011
540.342.6001
SPECTRUMPC.COM

FIRE STATION NO. 1


13 EAST CHURCH AVENUE
ROANOKE, VA 24011




UTILITY AND
DIMENSIONAL
PLAN

12/17/2019
Revised:
FEB. 14, 2020
FEB. 26, 2022
Drawn By:
Checked By:
Project No.:
Sheet No.:
Title:
Scale:
Date:

C102

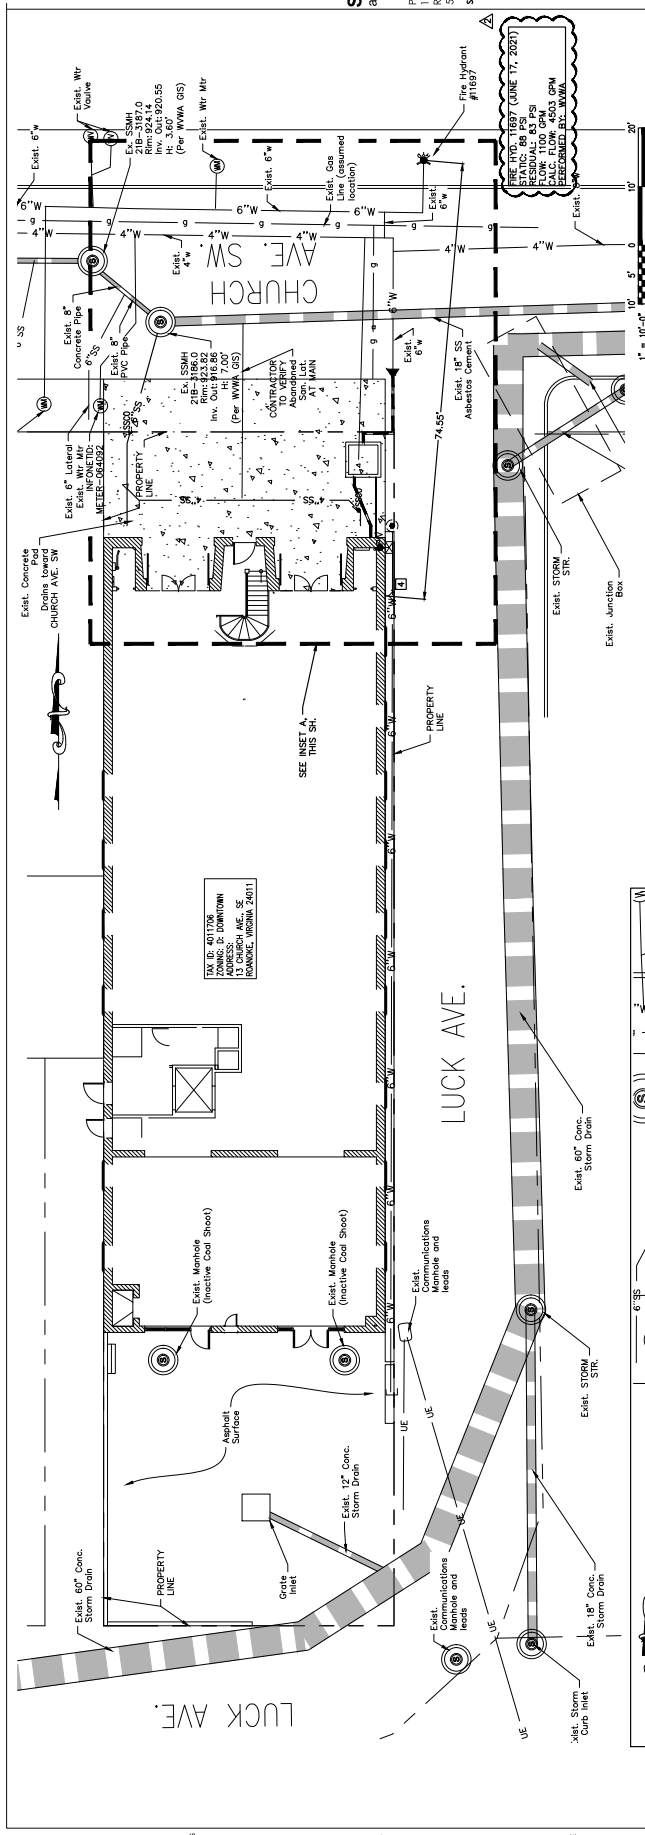

- GENERAL SHEET NOTES:
1. SEE SH. C502 FOR COMPREHENSIVE GENERAL NOTES FOR ALL UTILITIES.
 2. WHERE EXCAVATION IS REQUIRED IN RIGHT-OF-WAY, EXCAVATION SHALL BE TO THE DEPTH OF THE EXISTING UTILITY AND WMA. SEE DET. 0-12/501 FOR WMA BEDDING AND BACKFILL DETAILS.
 3. SEE DET. 0-12/501 FOR WMA BEDDING AND BACKFILL DETAILS.
 4. PRIVATE PROPERTY.
 5. EXCAVATION UNDER EXISTING CONCRETE ENTRANCE APPROX. 10' X 10' X 4' TO 7' THICK. VDOT A3 CONCRETE ON 4" COMPACTED VDOT 21-A.
 6. COORDINATE WATER VAULT AND 2" DOMESTIC WATER AND 4" SERVICE LOCATIONS WITH WMA.
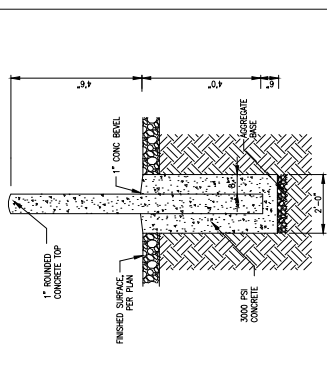

TRAFFIC BOLLARD DETAIL (8" DIA.)
NOTE:
8" DIA. SCH. 40 STEEL PIPE BOLLARD FILLED WITH 3000 PSI CONCRETE. TOP SURFACE SHALL BE FINISHED WITH FRAMING AND CORNER (INTERNATIONAL YELLOW).
SCALE: 1/2" = 1'-0"

