



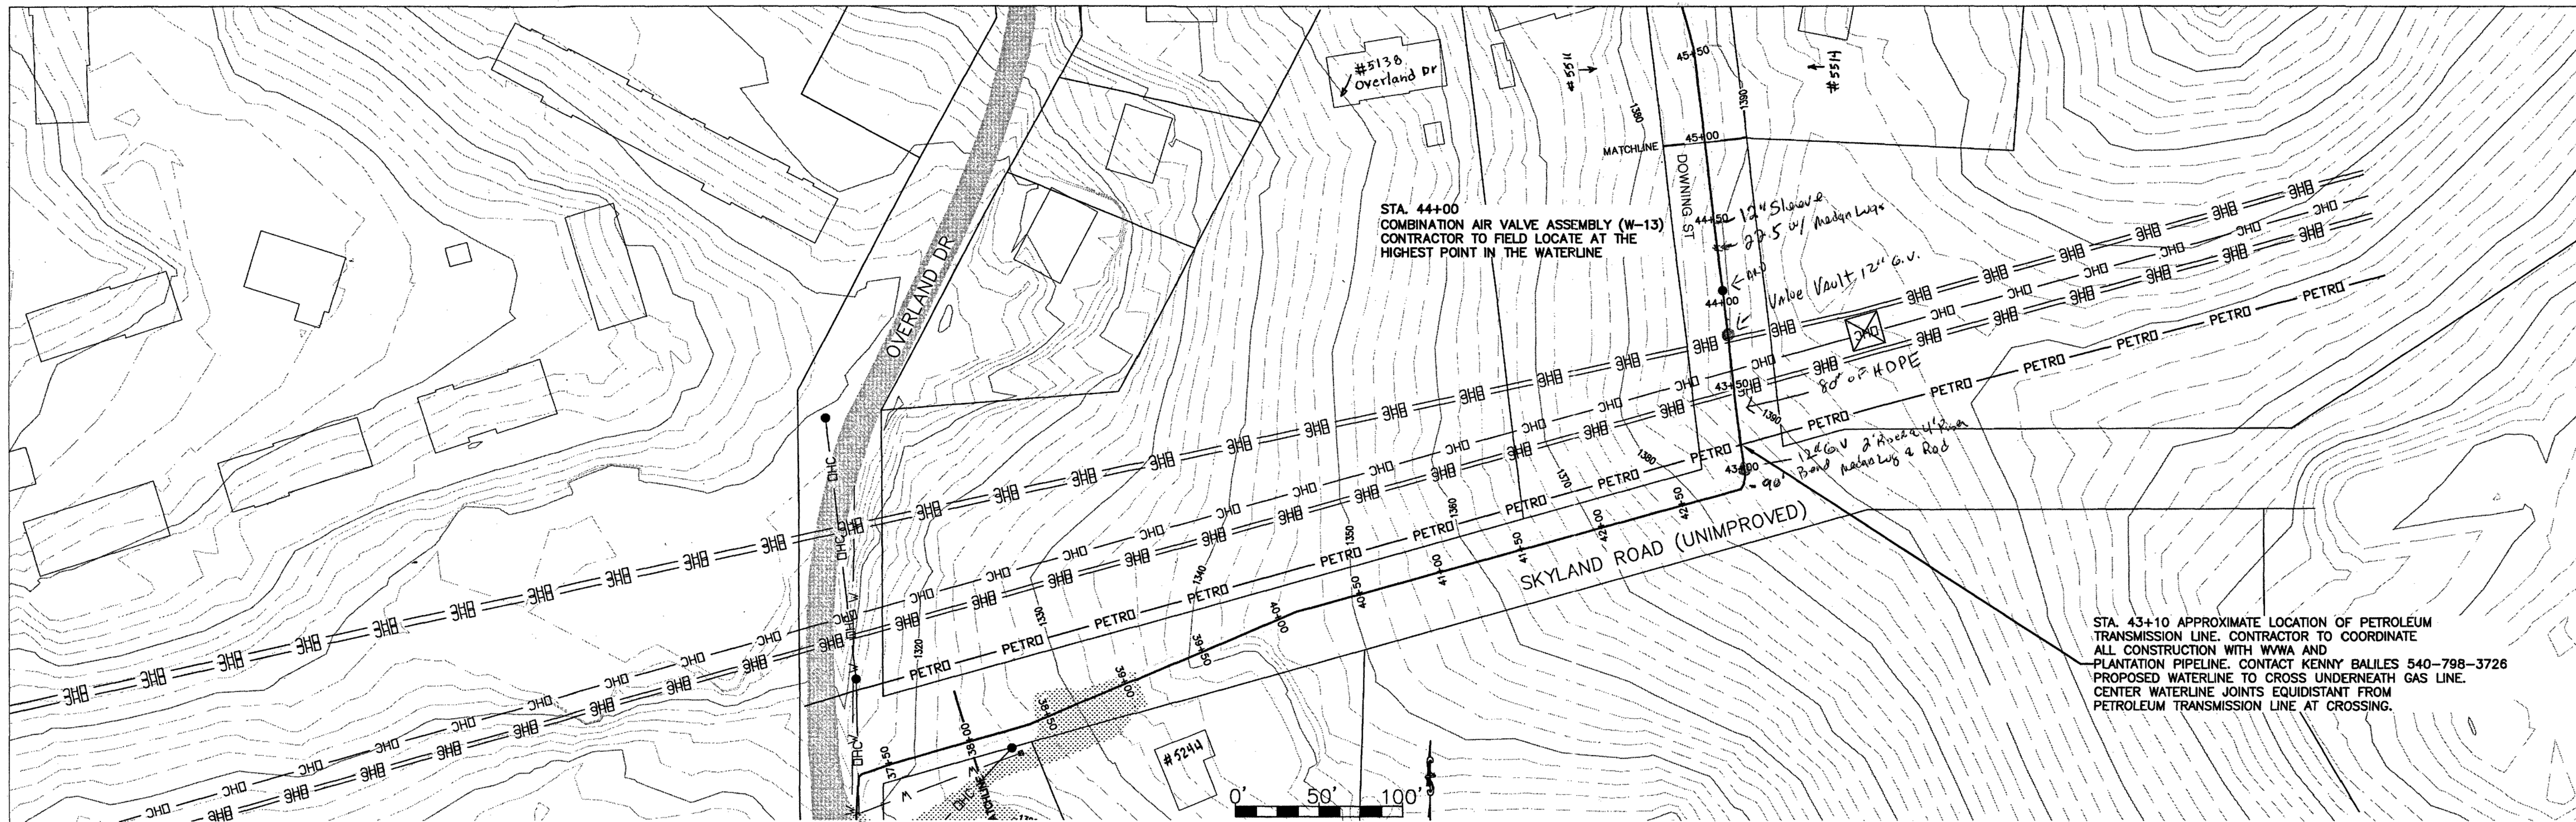

STA. 43+10 APPROXIMATE LOCATION OF PETROLEUM TRANSMISSION LINE. CONTRACTOR TO COORDINATE ALL CONSTRUCTION WITH WYMA AND PLANTATION PIPELINE. CONTACT KENNY BAILES 540-798-3726 PROPOSED WATERLINE TO CROSS UNDERNEATH GAS LINE. CENTER WATERLINE JOINTS EQUIDISTANT FROM PETROLEUM TRANSMISSION LINE AT CROSSING.

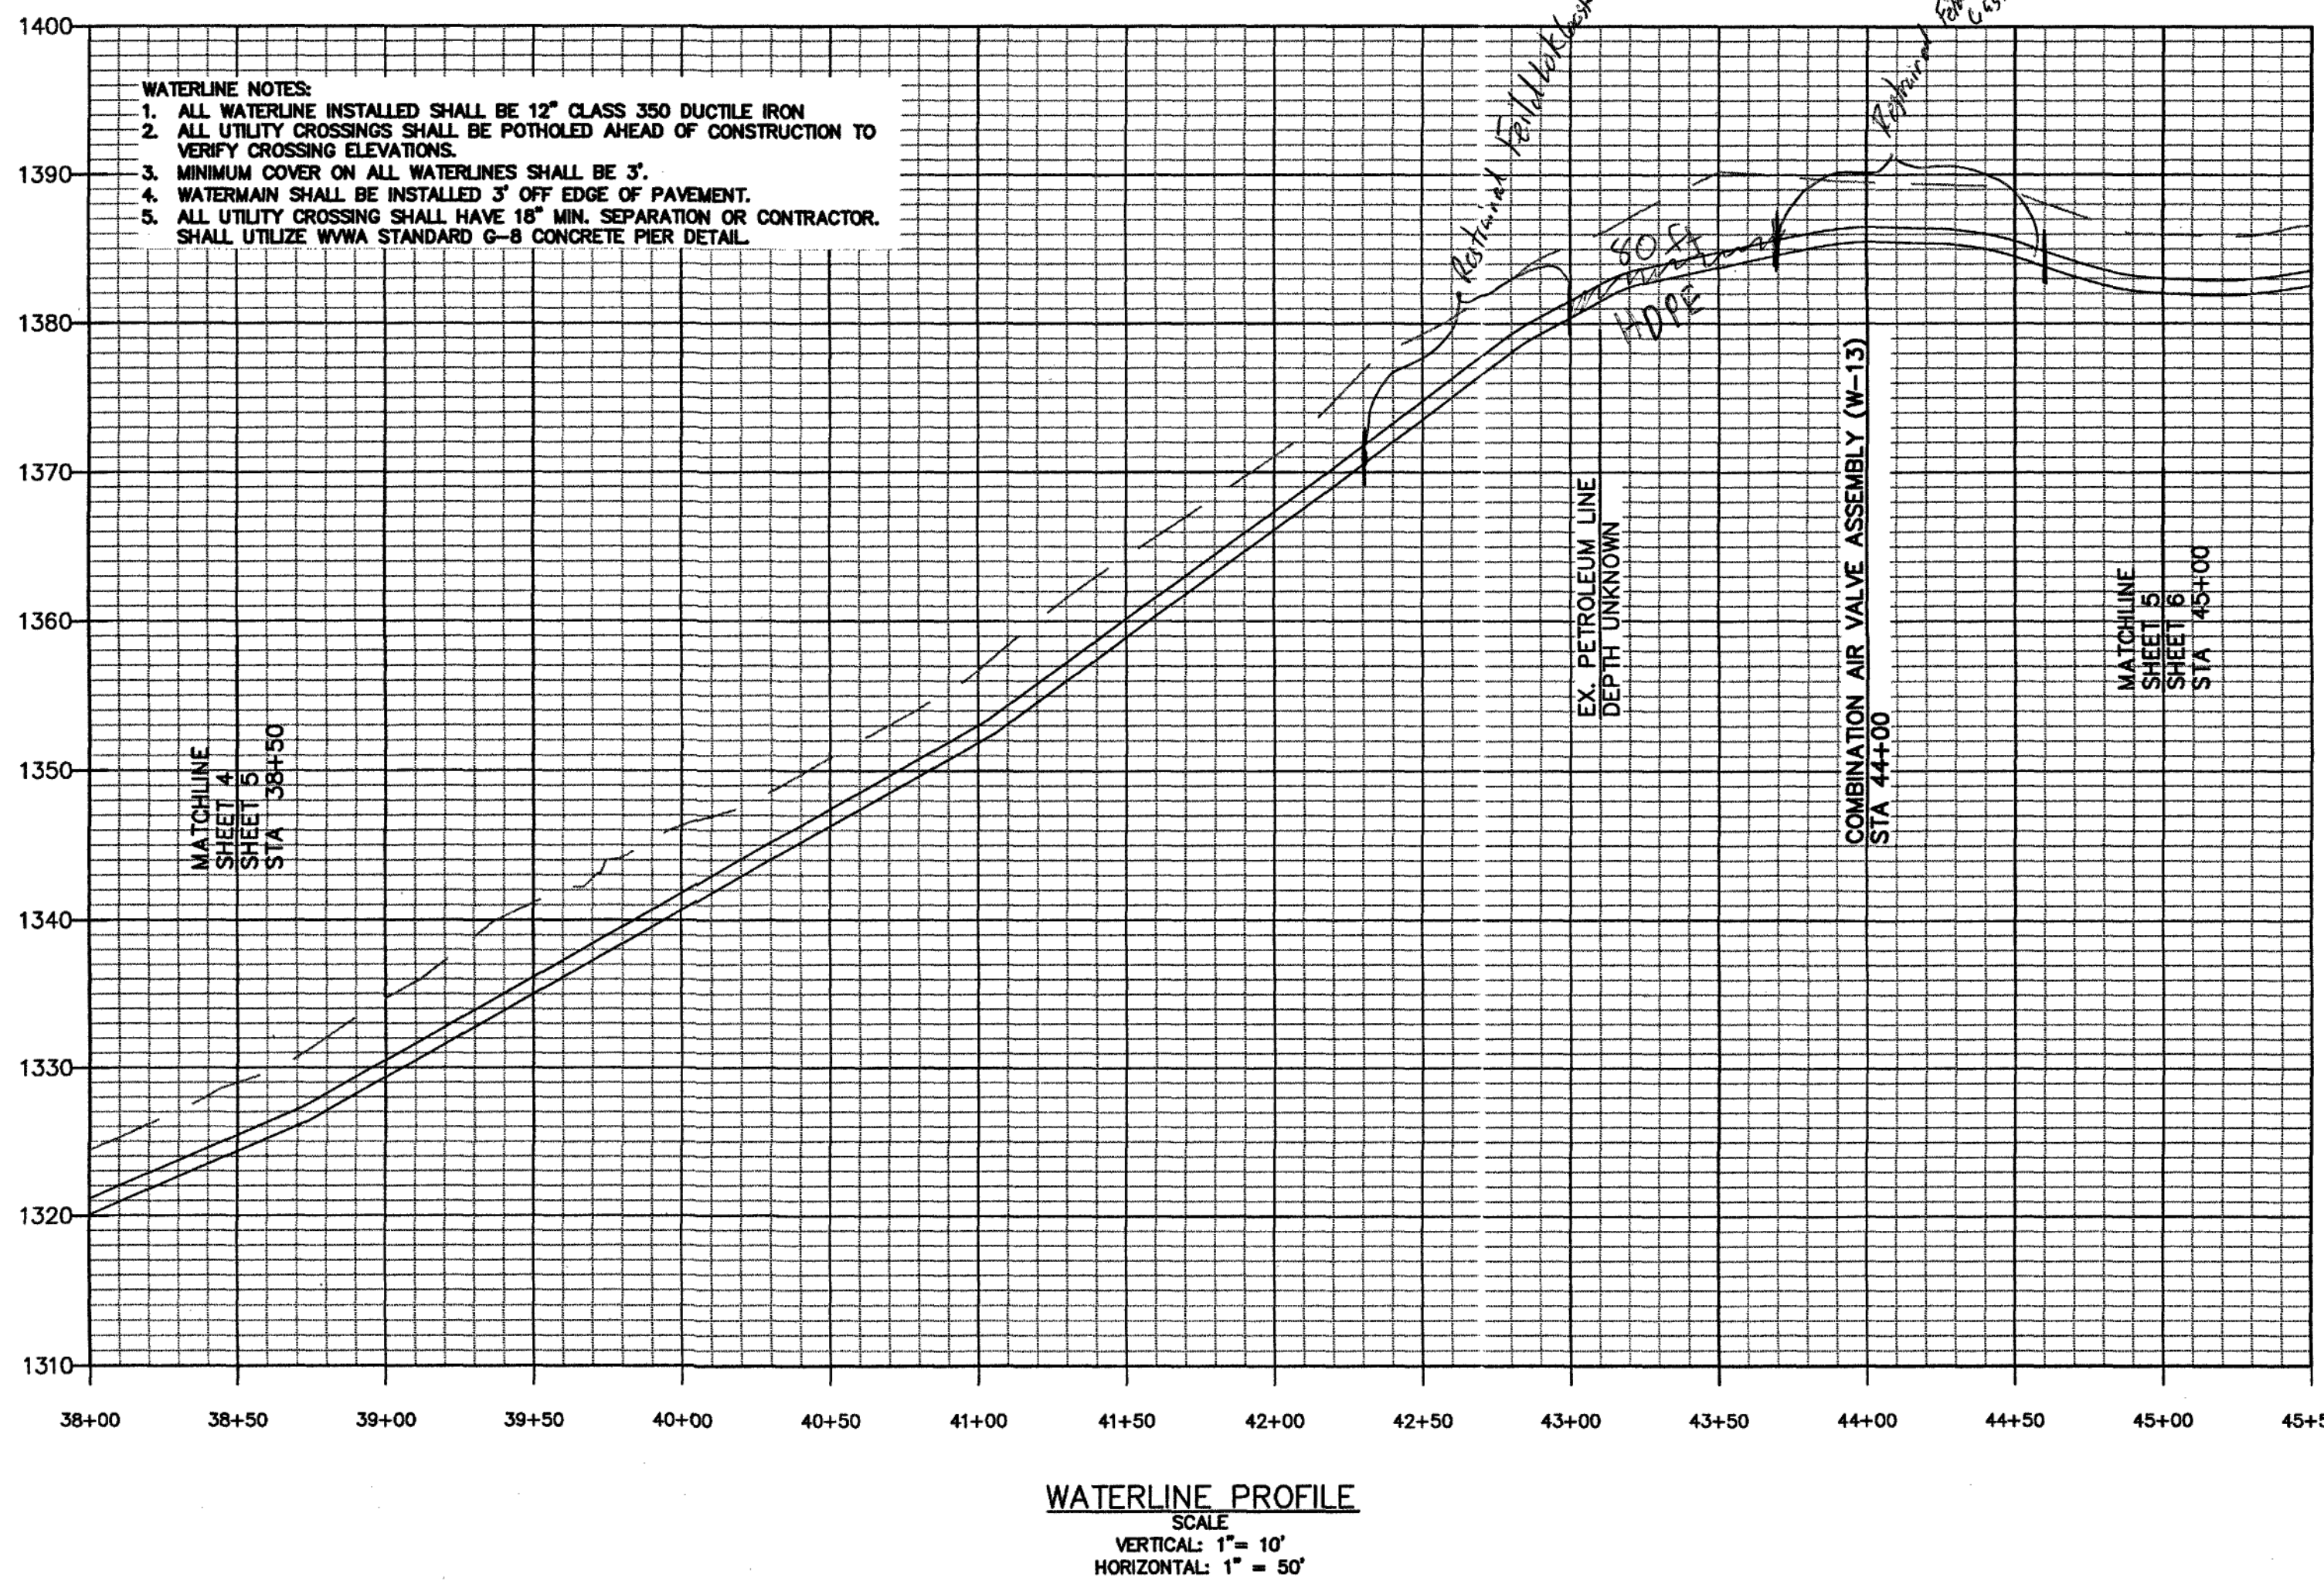

WESTERN VIRGINIA WATER AUTHORITY
 ENGINEERING SERVICES
 601 S JEFFERSON ST, SUITE 300
 ROANOKE, VA 24011
 540-853-5641 or 540-853-5770

1550 ZONE CONNECTION
 PROJECT-PHASE 2

PLAN & PROFILE

Rev	Description	Date	By

Designed: DRJ
 Drawn: DRJ
 Checked: RWB
 Approved: _____
 Date: 1/24/16
 Project: _____

5
 Sheet 5 of 13