
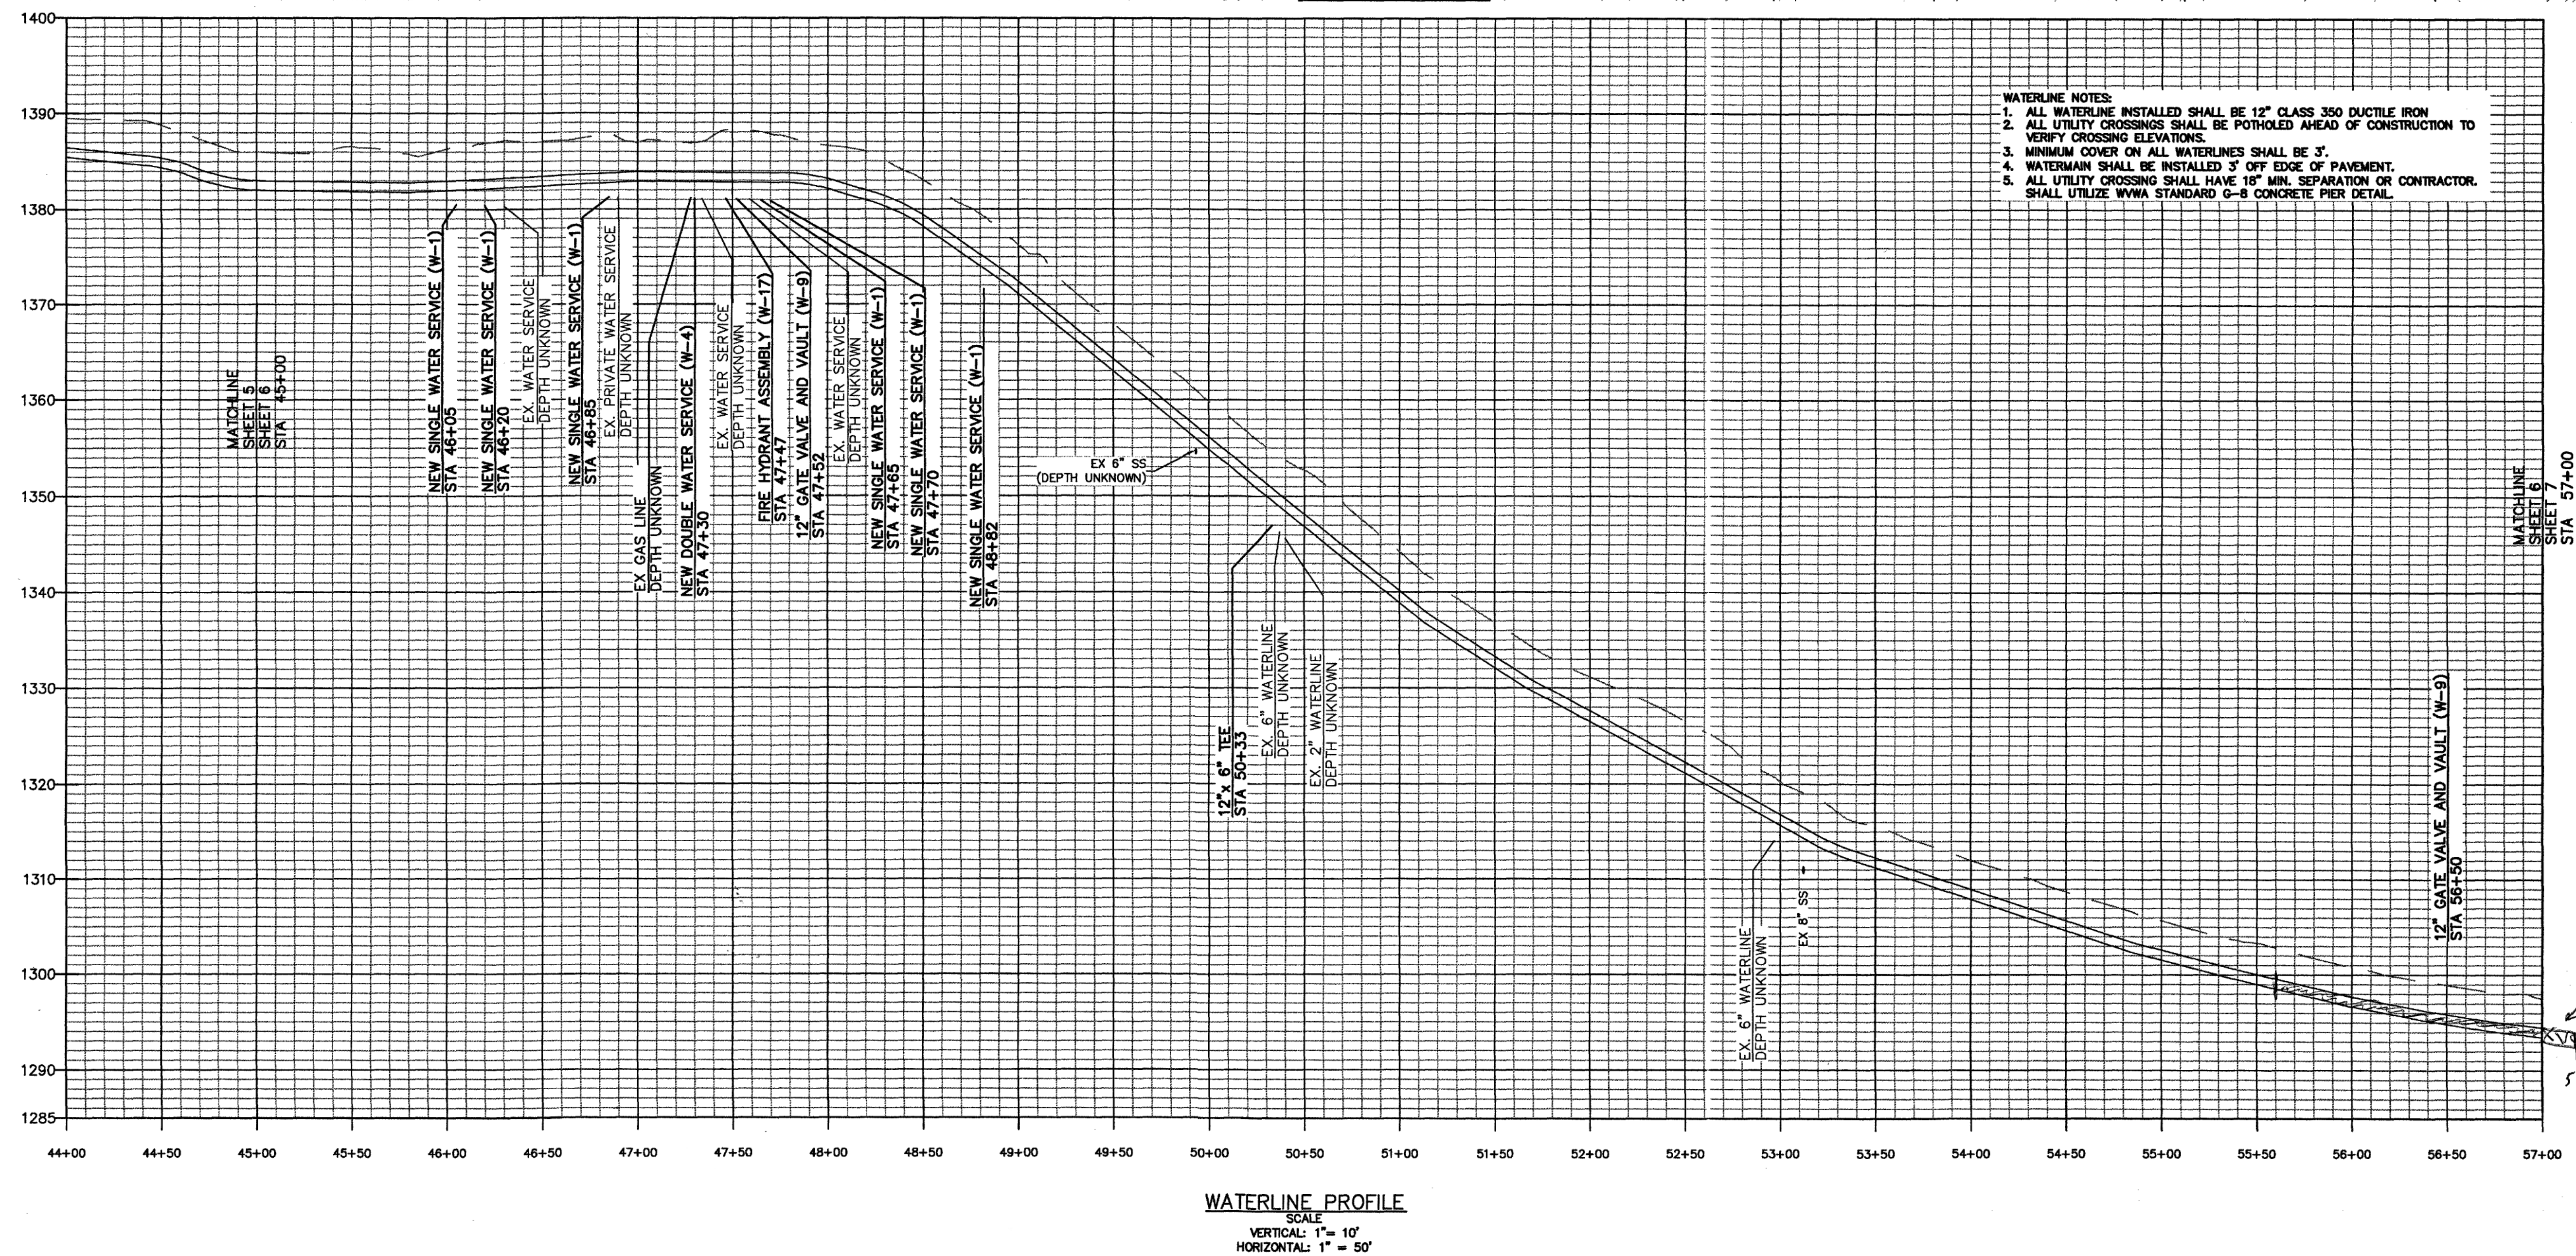


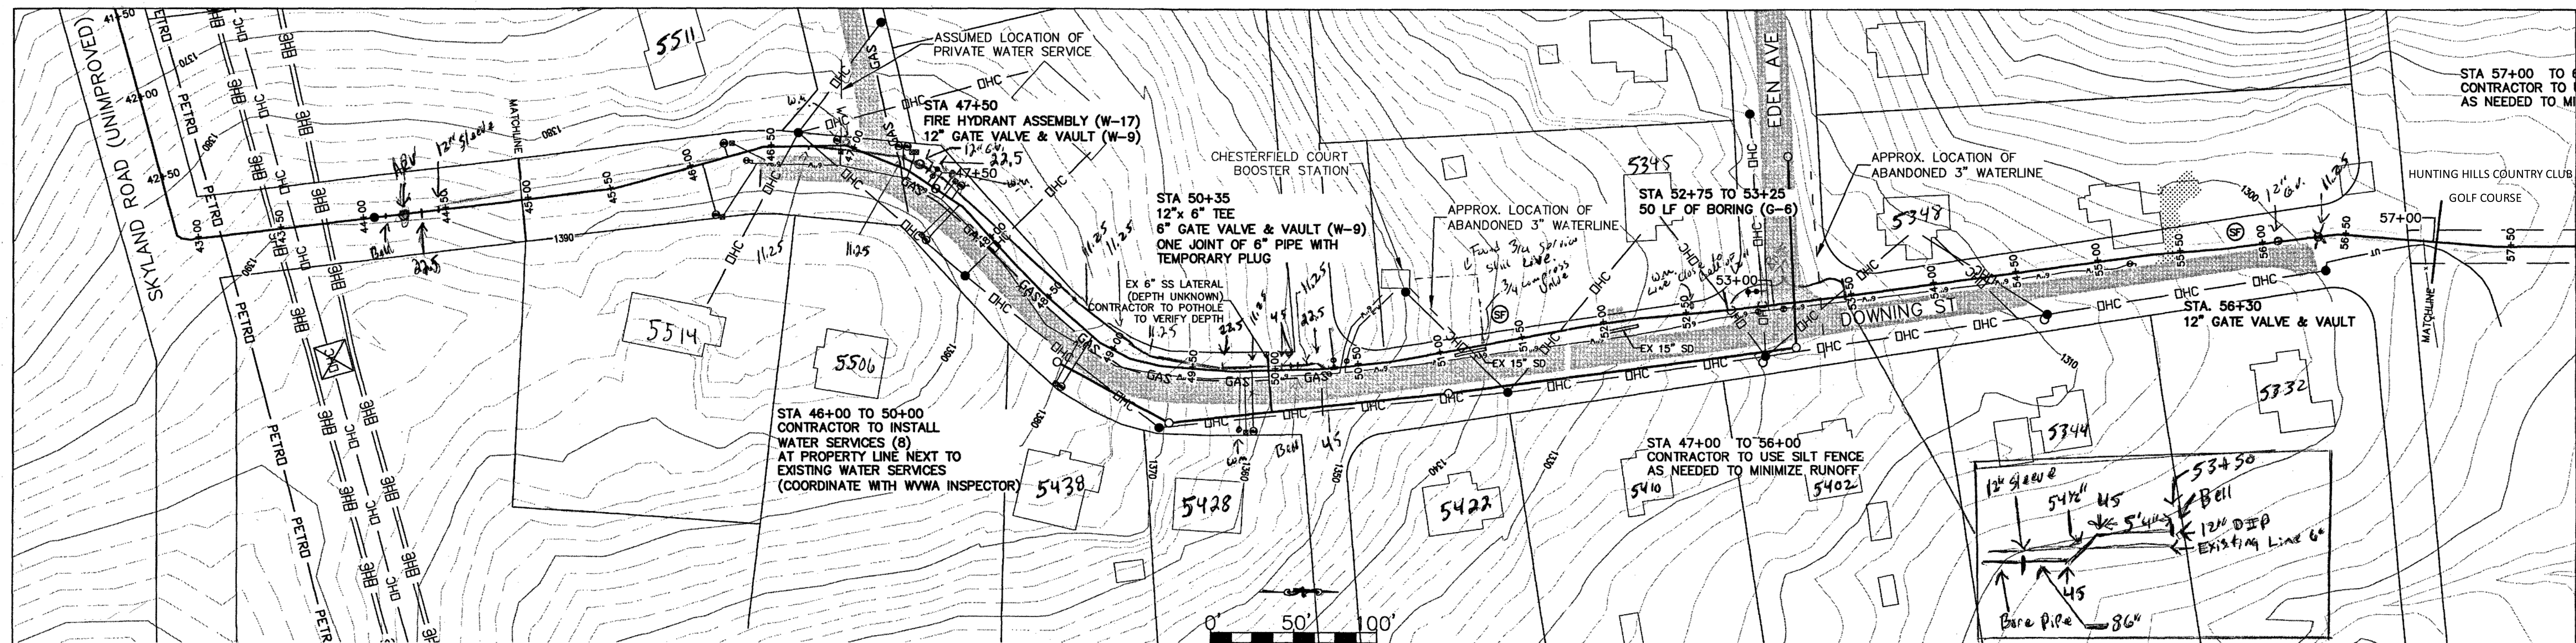

**WESTERN VIRGINIA
WATER AUTHORITY**

ENGINEERING SERVICES
601 S JEFFERSON ST, SUITE 300
ROANOKE, VA 24011
540-853-5641 or 540-853-5770

COMMONWEALTH OF VIRGINIA
Robert W. Benninger
 ROBERT W. BENNINGER
 Lic. No. 10252
 1-24-2016
 PROFESSIONAL ENGINEER

1550 ZONE CONNECTION
PROJECT-PHASE 2

PROJECT-PHASE 2

PLAN & PROFILE

Rev	Description	Date	By
1	ADDENDUM 1	2-17-16	

Designed: DRJ
 Drawn: DRJ
 Checked: RWB
 Approved:
 Date: 1/24/16
 Project:

6
Sheet 6 of 13

Sheet 6 of 13