
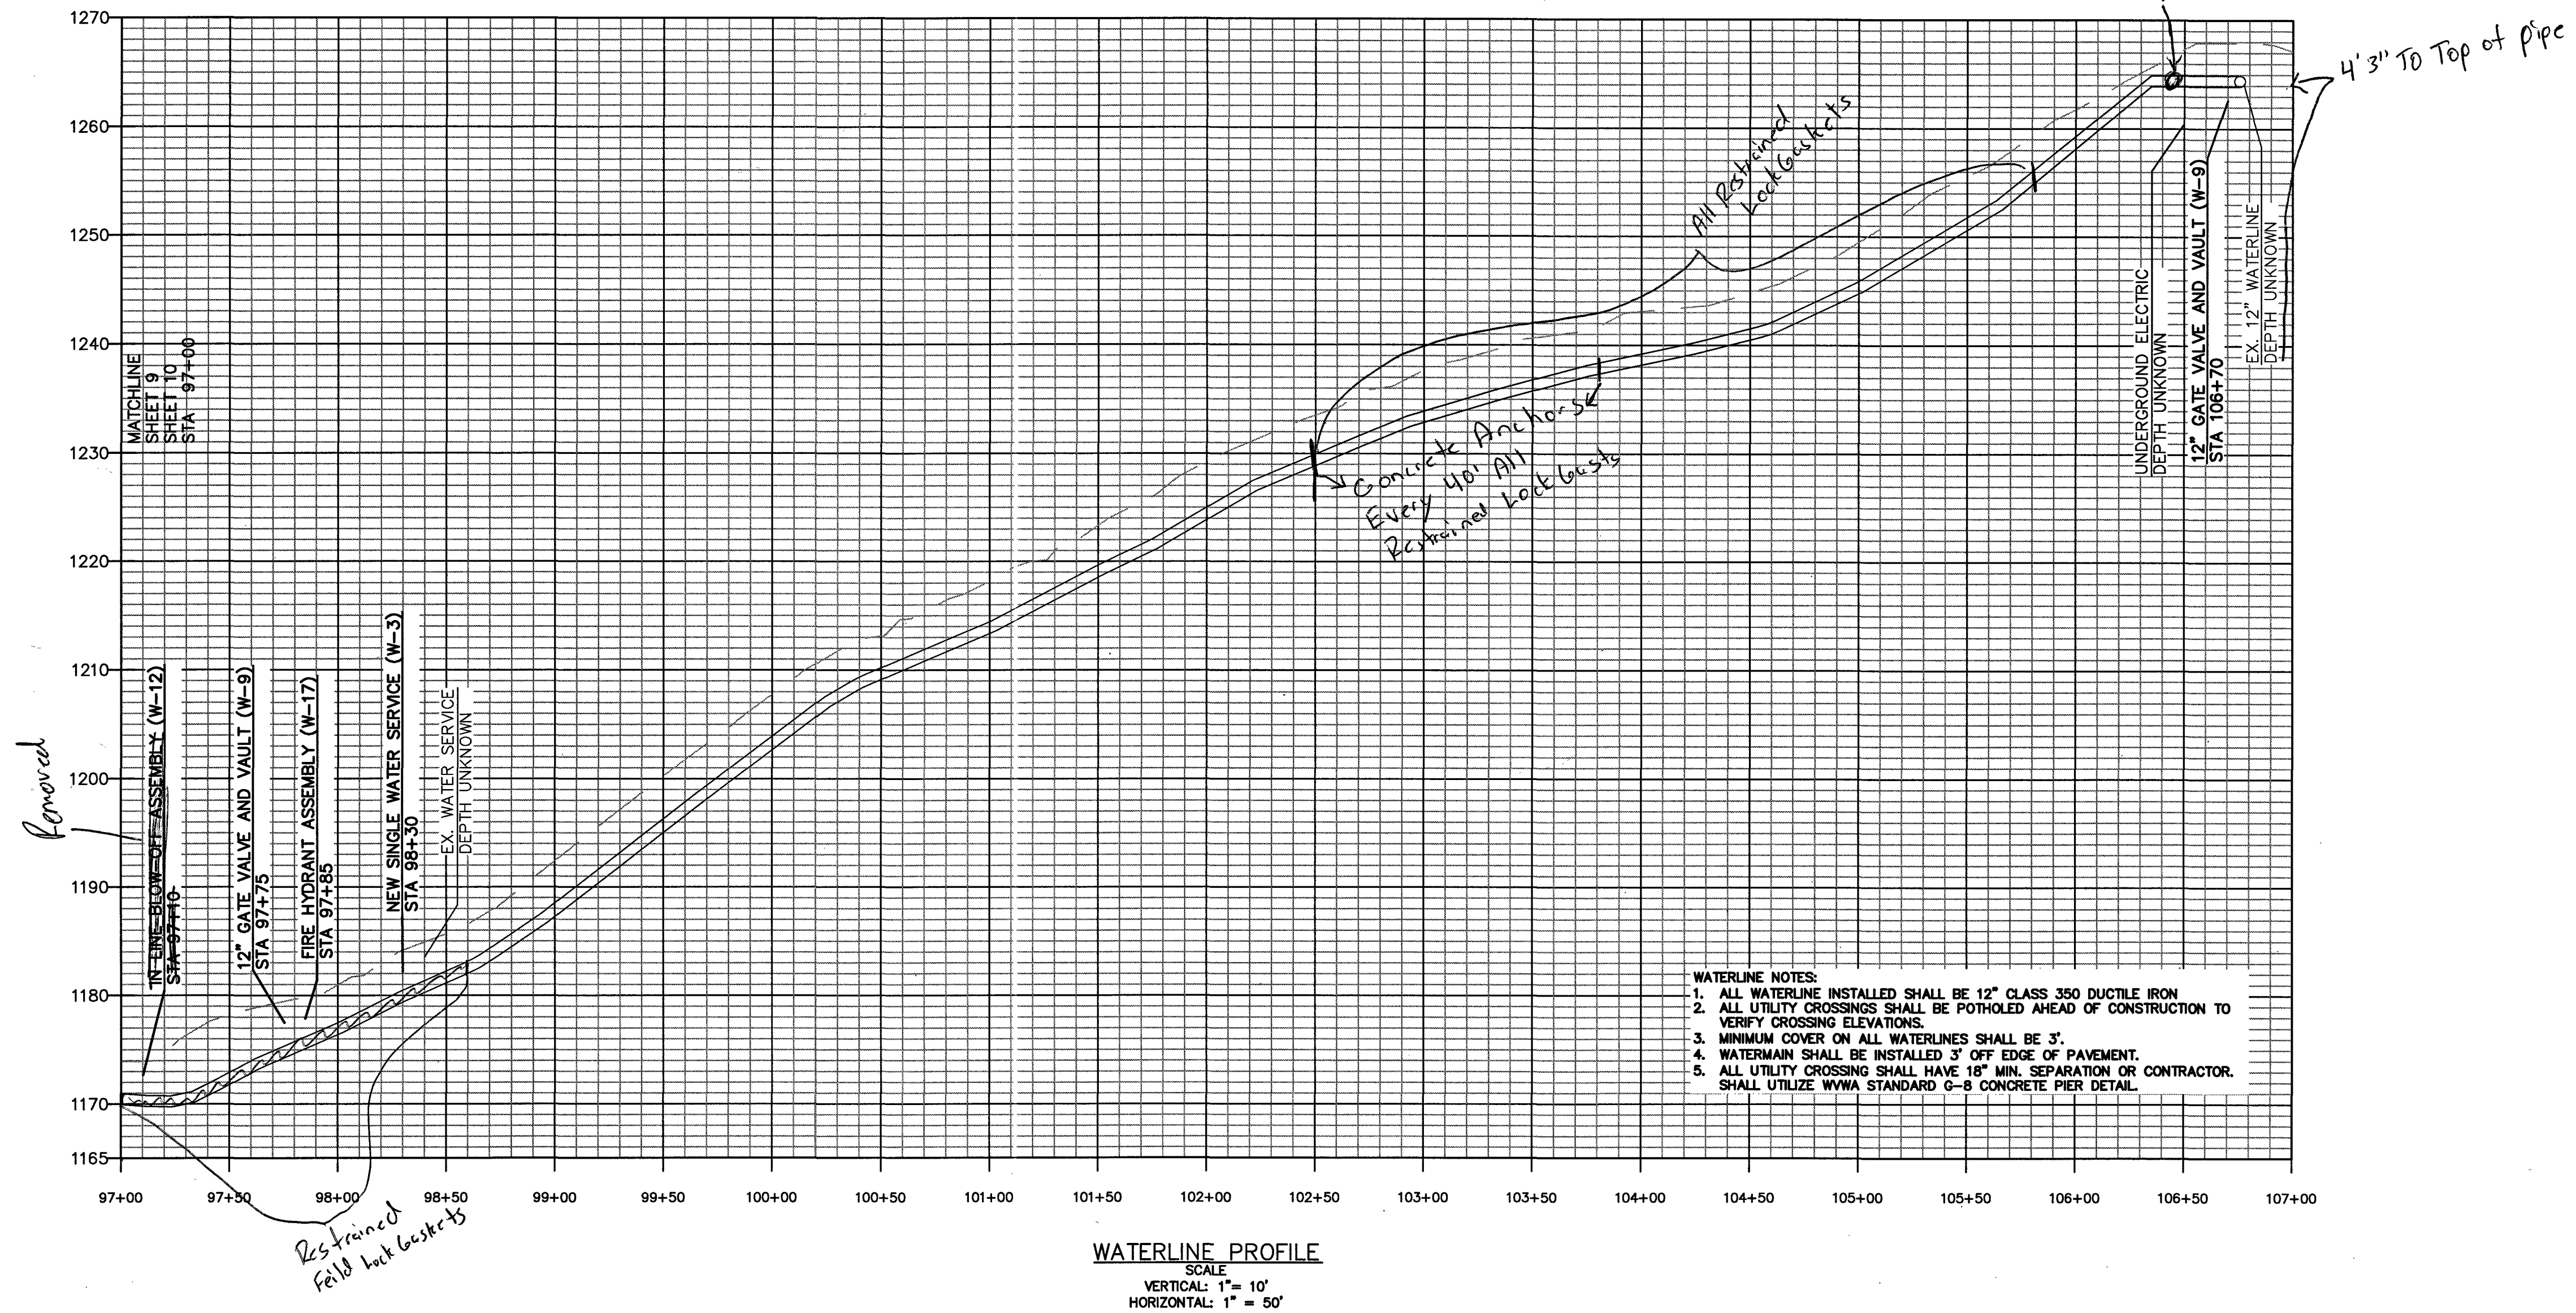


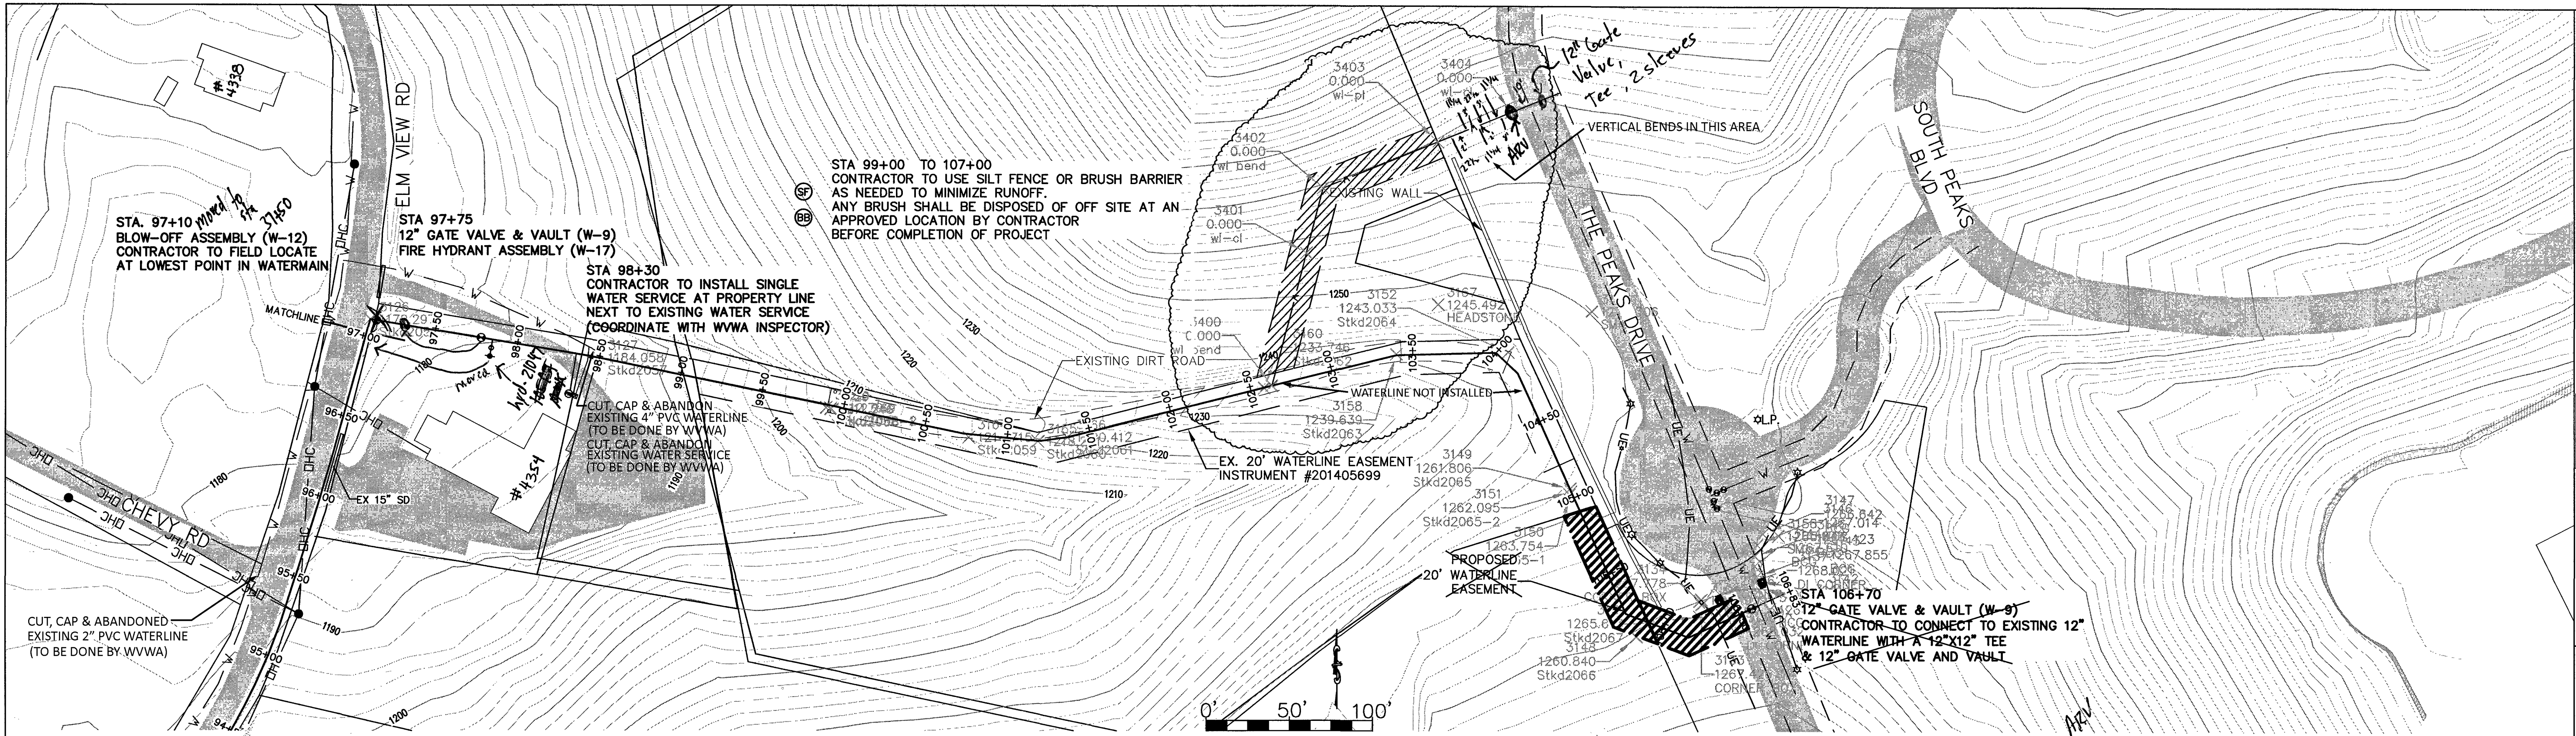

WESTERN VIRGINIA

WATER AUTHORITY

ENGINEERING SERVICES

601 S JEFFERSON ST, SUITE 300

ROANOKE, VA 24011

540-853-5641 or 540-853-5770

COMMONWEALTH OF VIRGINIA

Robert W. Benninger

ROBERT W. BENNINGER

Lic. No. 10252

1-24-2016

PROFESSIONAL ENGINEER

1550 ZONE CONNECTION

PROJECT-PHASE 2

PLAN & PROFILE

Rev	Description	Date	By
1	ADDENDUM 1	2-17-16	

Designed: DRJ

Drawn: DRJ

Checked: RWB

Approved:

Date: 1/24/16

Project:

10

Sheet 10 of 13