


This document, together with the concepts and designs presented herein, is an instrument of service. It is intended only for the specific purpose and use for which it was prepared. Please read and interpret this document without reliance on any other documents or information. Engineering Concepts, Inc. shall be held solely responsible for the accuracy of the information presented herein.

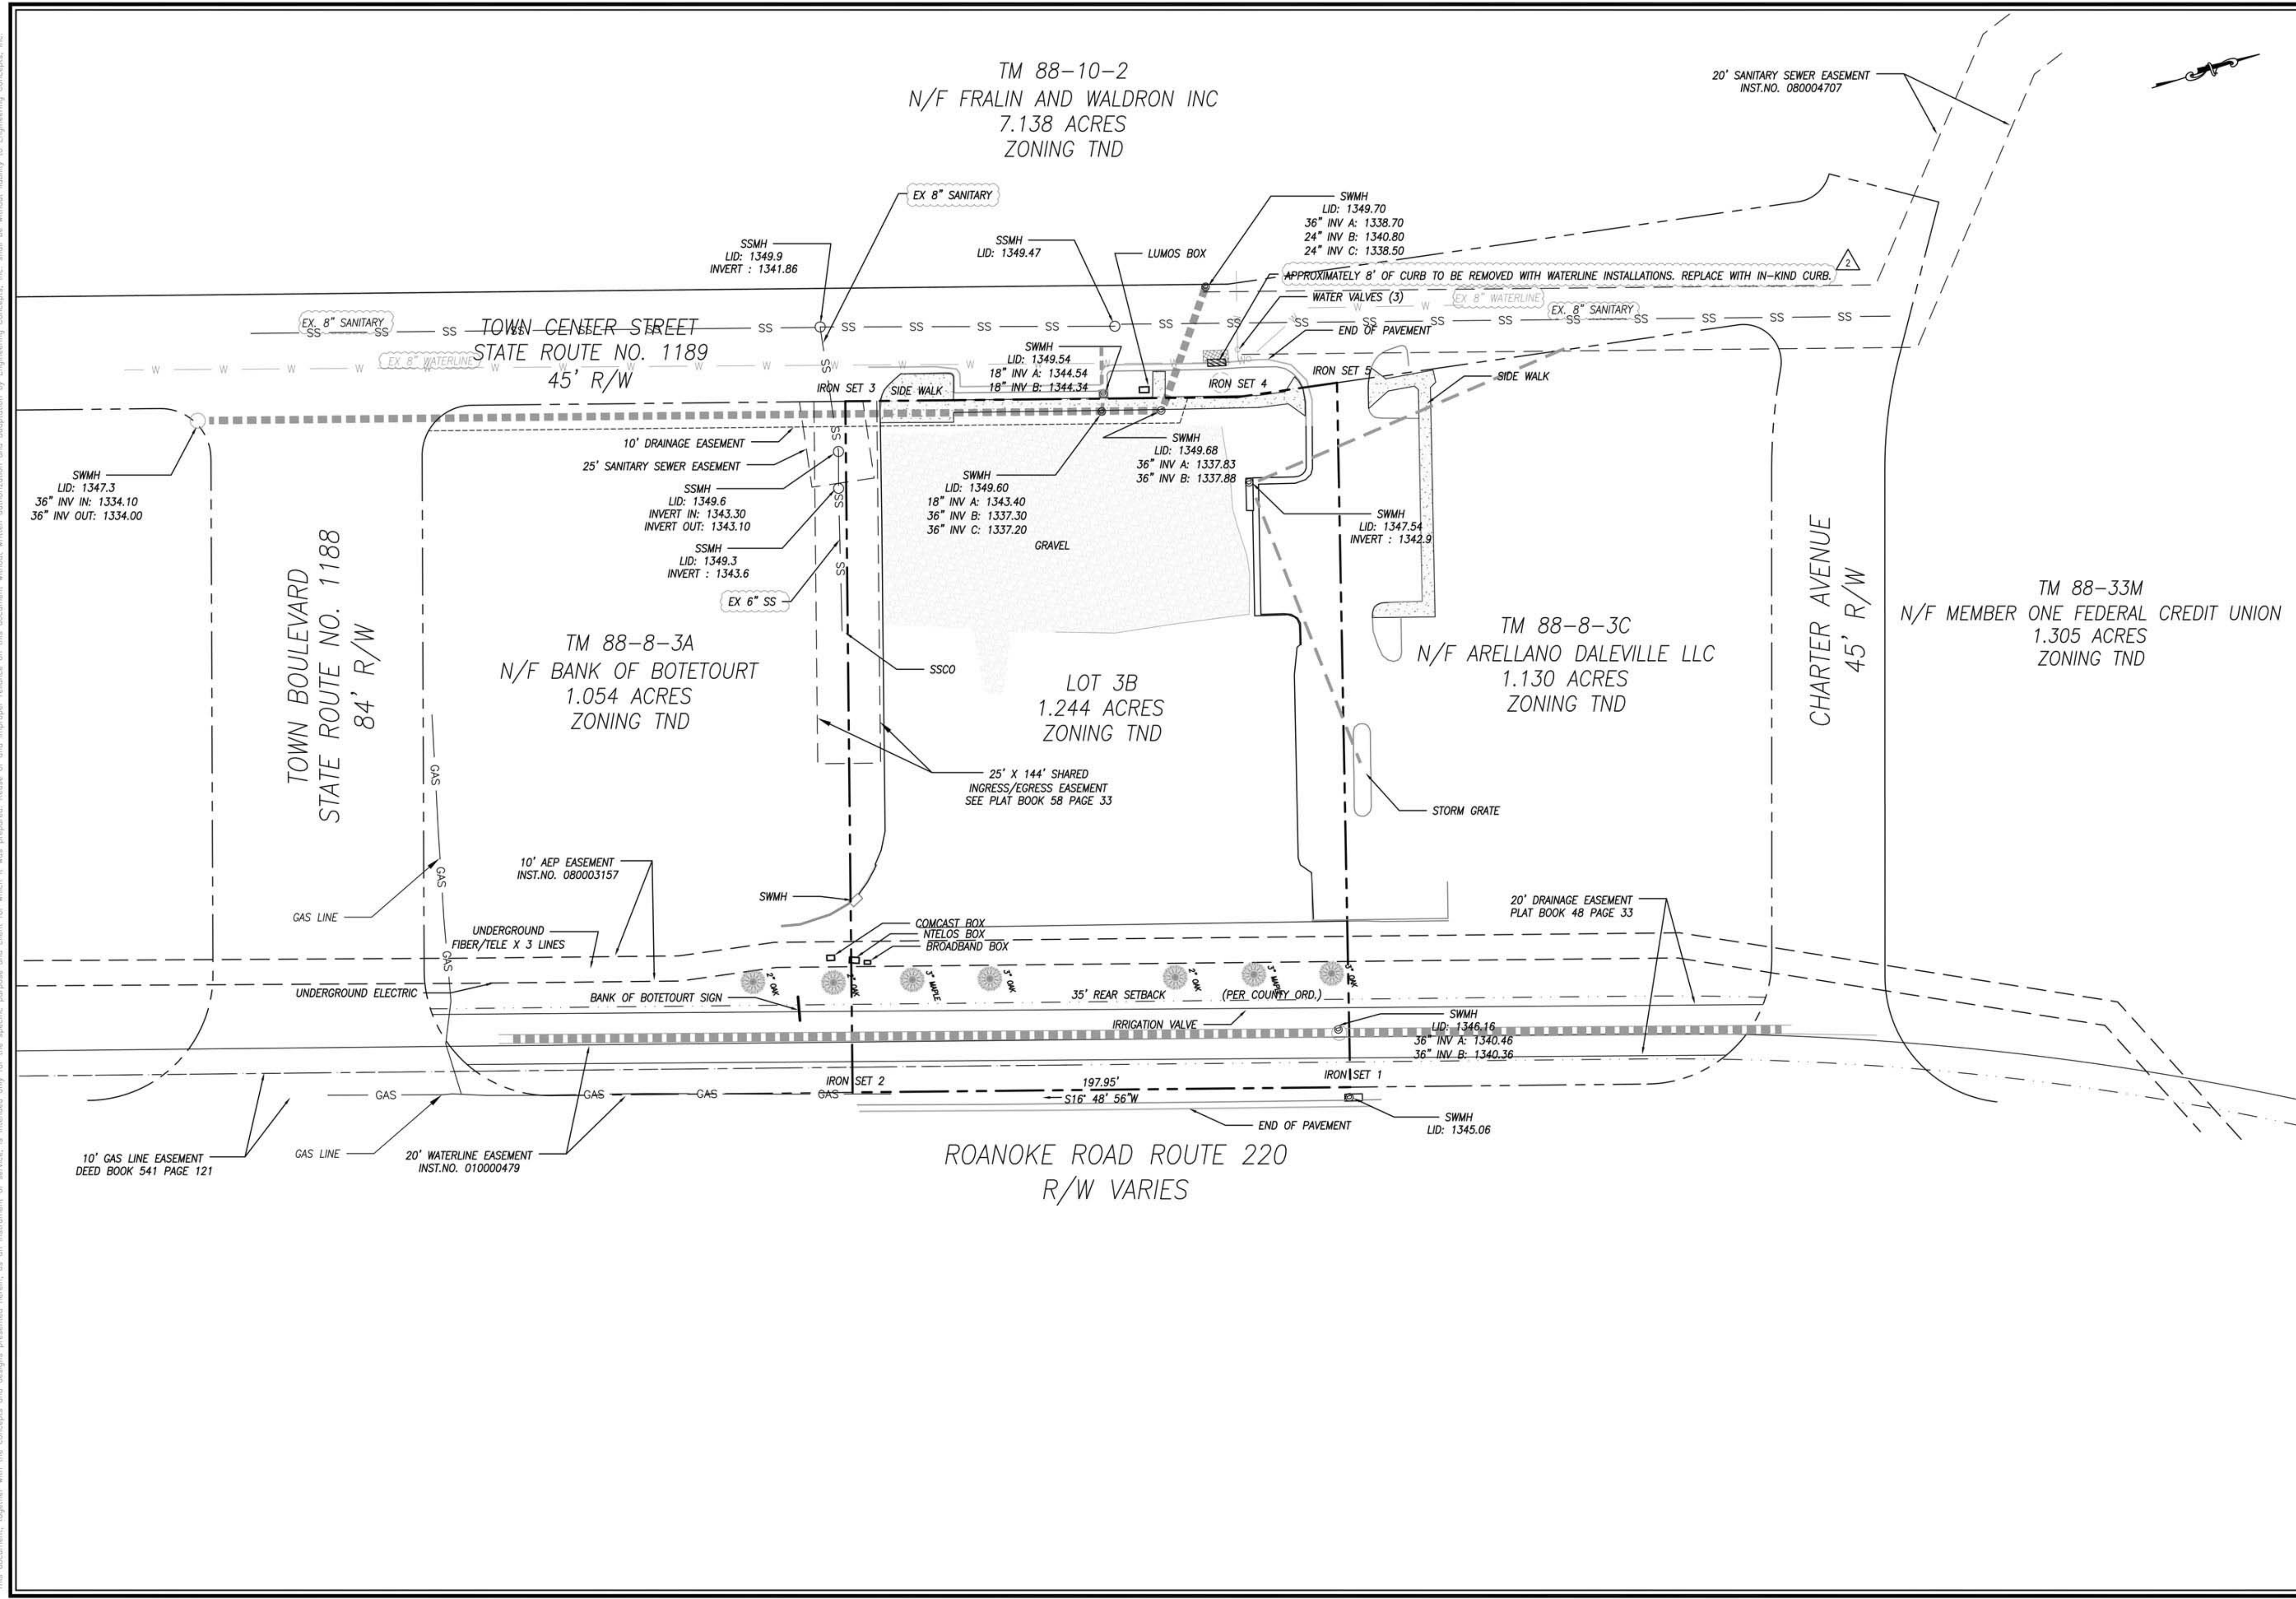



**ENGINEERING
CONCEPTS, INC.**
94 GREENFIELD STREET
DALEVILLE, VIRGINIA 24063
540.473.1253


No.	Description	Comments	Date
1	REVIEW	COMMENTS	01/04/22
2	REVIEW	COMMENTS	11/3/22

**DAIRY QUEEN
DALEVILLE TOWN CENTER**

EXISTING CONDITIONS



ROBERT H. WAMPLER, JR.
Lic. No. 34713
11/3/22
PROFESSIONAL ENGINEER

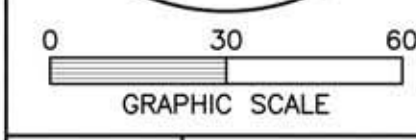

PROJECT: 21055