


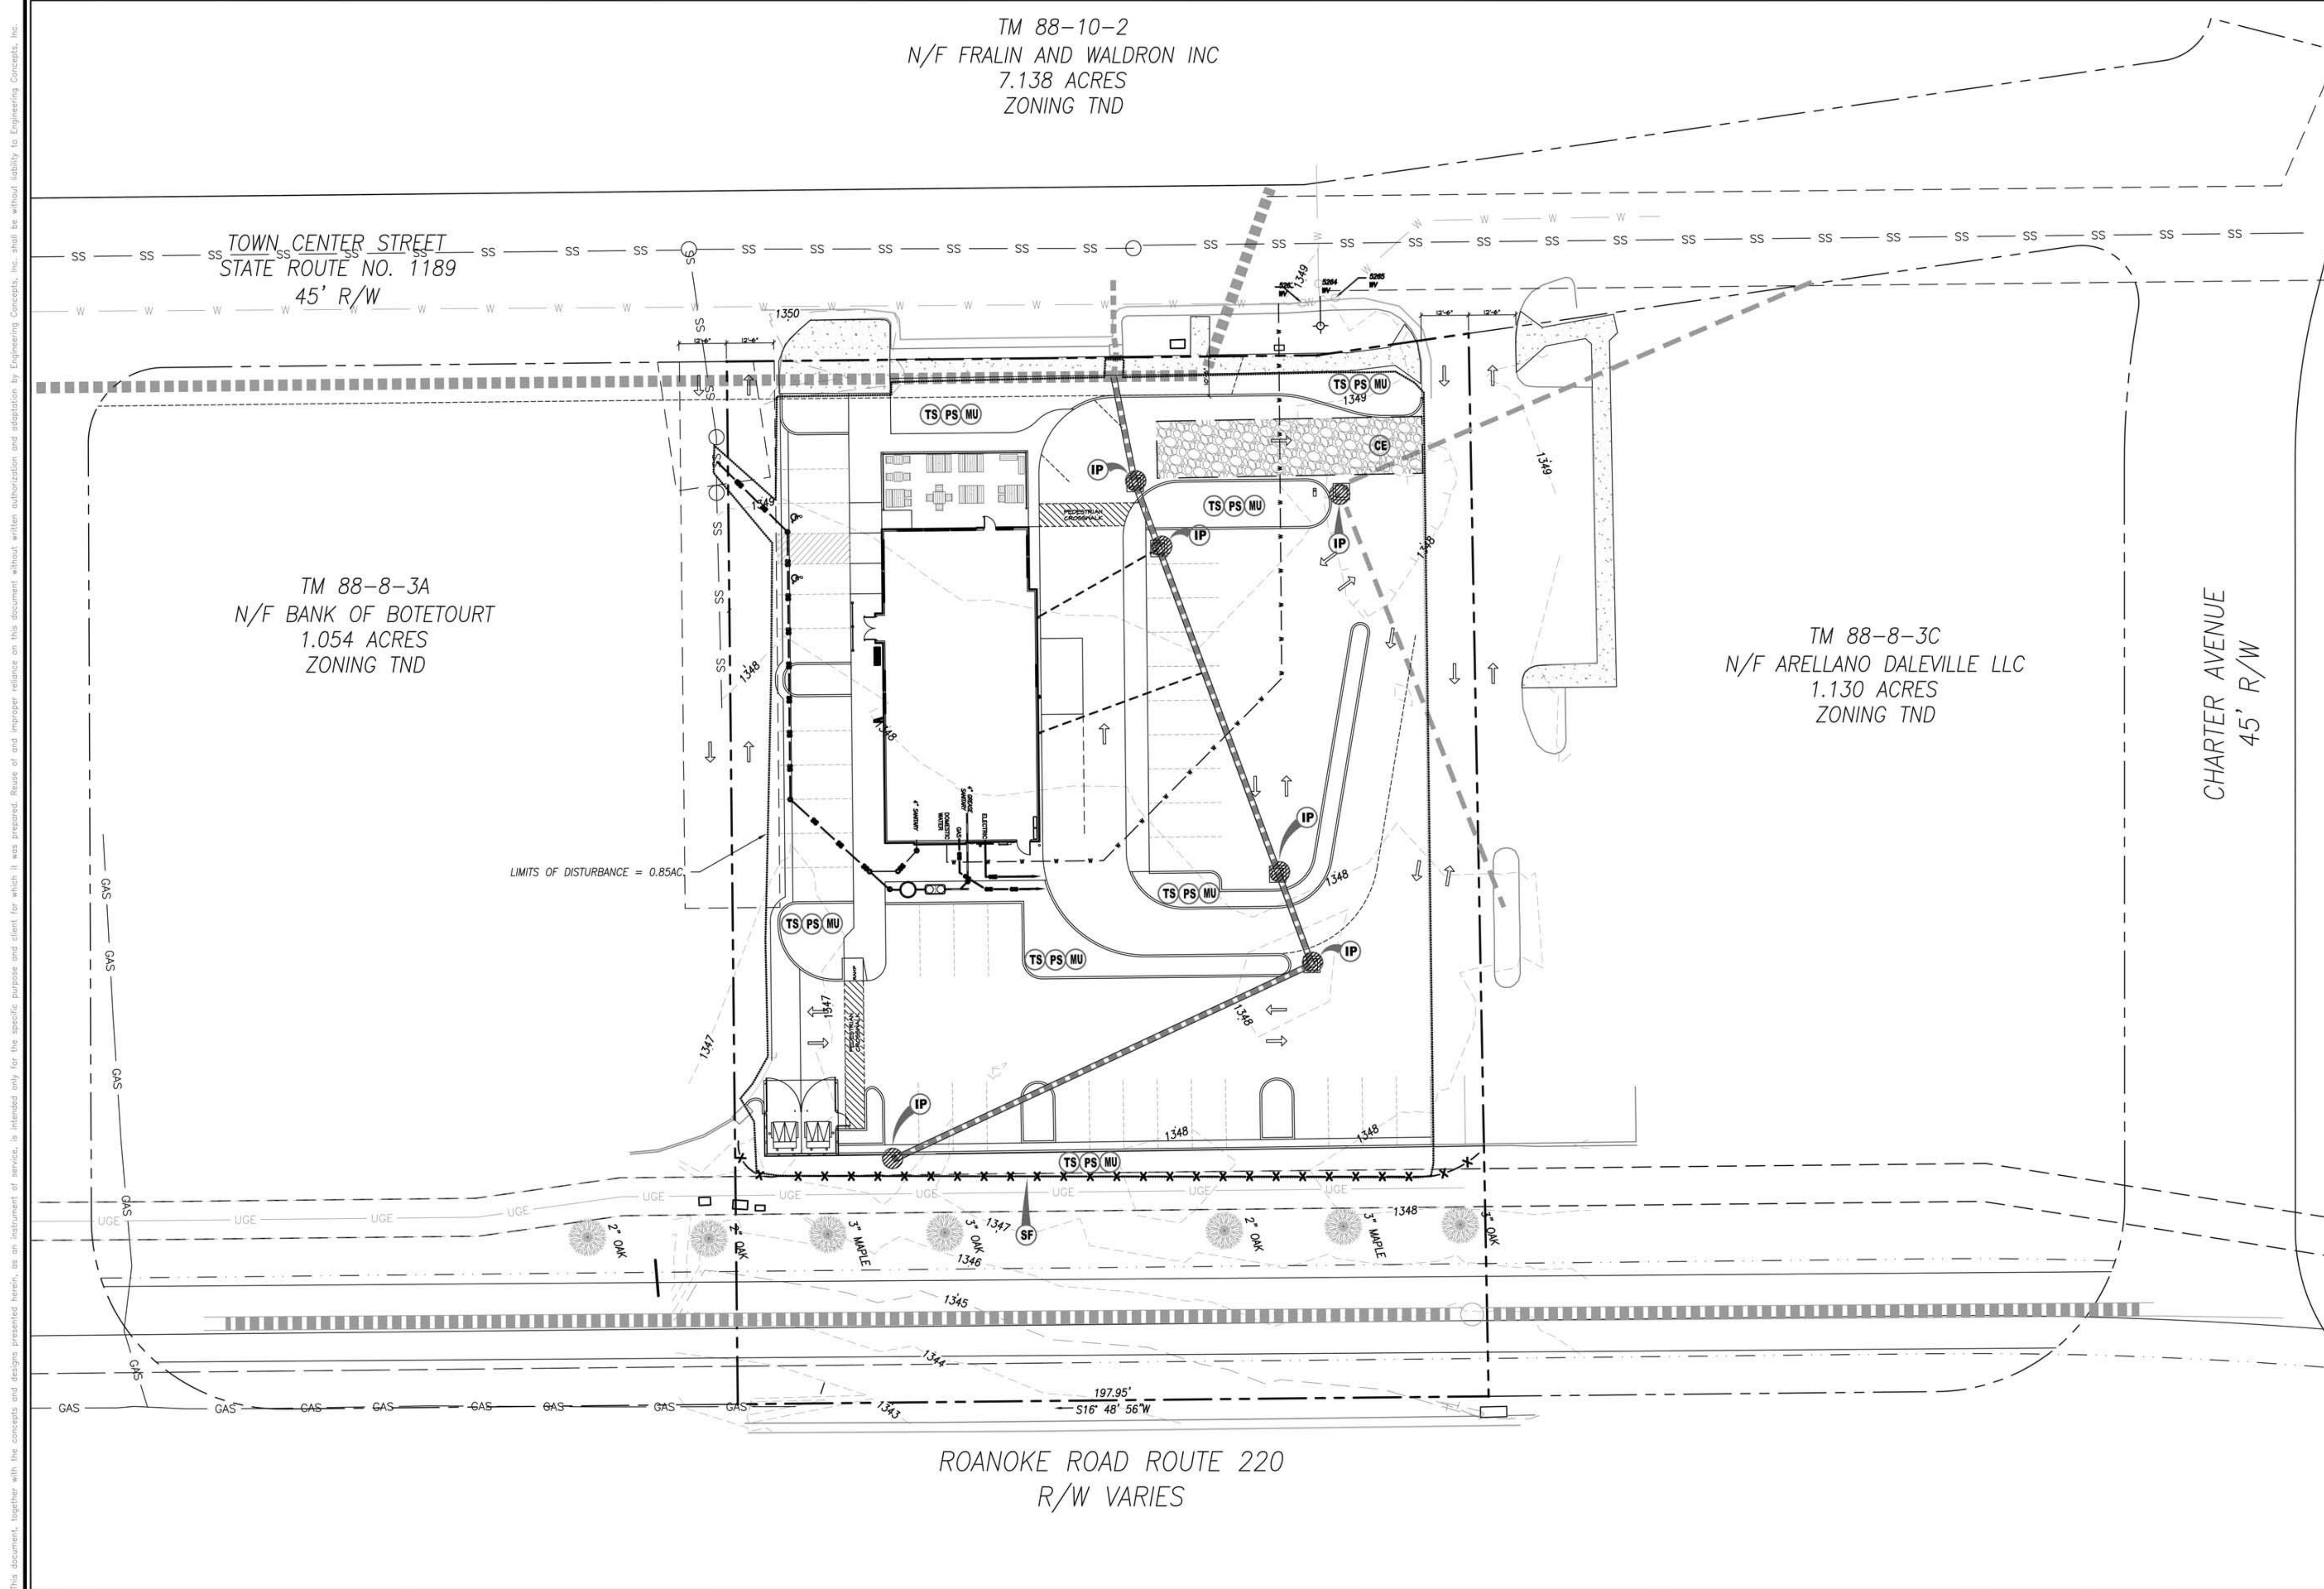

TM 88-10-2  
N/F FRALIN AND WALDRON INC  
7.138 ACRES  
ZONING TND

TOWN CENTER STREET  
STATE ROUTE NO. 1189  
45' R/W

TM 88-8-3A  
N/F BANK OF BOTETOURT  
1.054 ACRES  
ZONING TND

TM 88-8-3C  
N/F ARELLANO DALEVILLE LLC  
1.130 ACRES  
ZONING TND

CHARTER AVENUE  
45' R/W

ROANOKE ROAD ROUTE 220  
R/W VARIES




**ENGINEERING  
CONCEPTS, INC.**  
94 GREENFIELD STREET  
DALEVILLE, VIRGINIA 24083  
540.473.1253


| No. | Description | REVIEW COMMENTS | Date     |
|-----|-------------|-----------------|----------|
| 1   |             |                 | 01/04/22 |

**DAIRY QUEEN  
DALEVILLE TOWN CENTER**

**EROSION & SEDIMENT  
CONTROL PLAN**

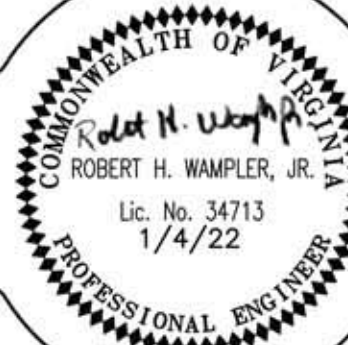

ROBERT H. WAMPLER, JR.  
Lic. No. 34713  
1/4/22  
PROFESSIONAL ENGINEER

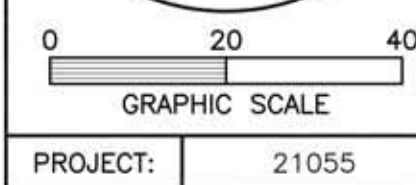

PROJECT: 21055