


This document, together with the concepts and designs presented herein, is an instrument of service, it is intended only for the specific purpose and client for which it was prepared. Reuse of and improper reliance on this document without written authorization and adaptation by Engineering Concepts, Inc. and be without liability to Engineering Concepts, Inc.

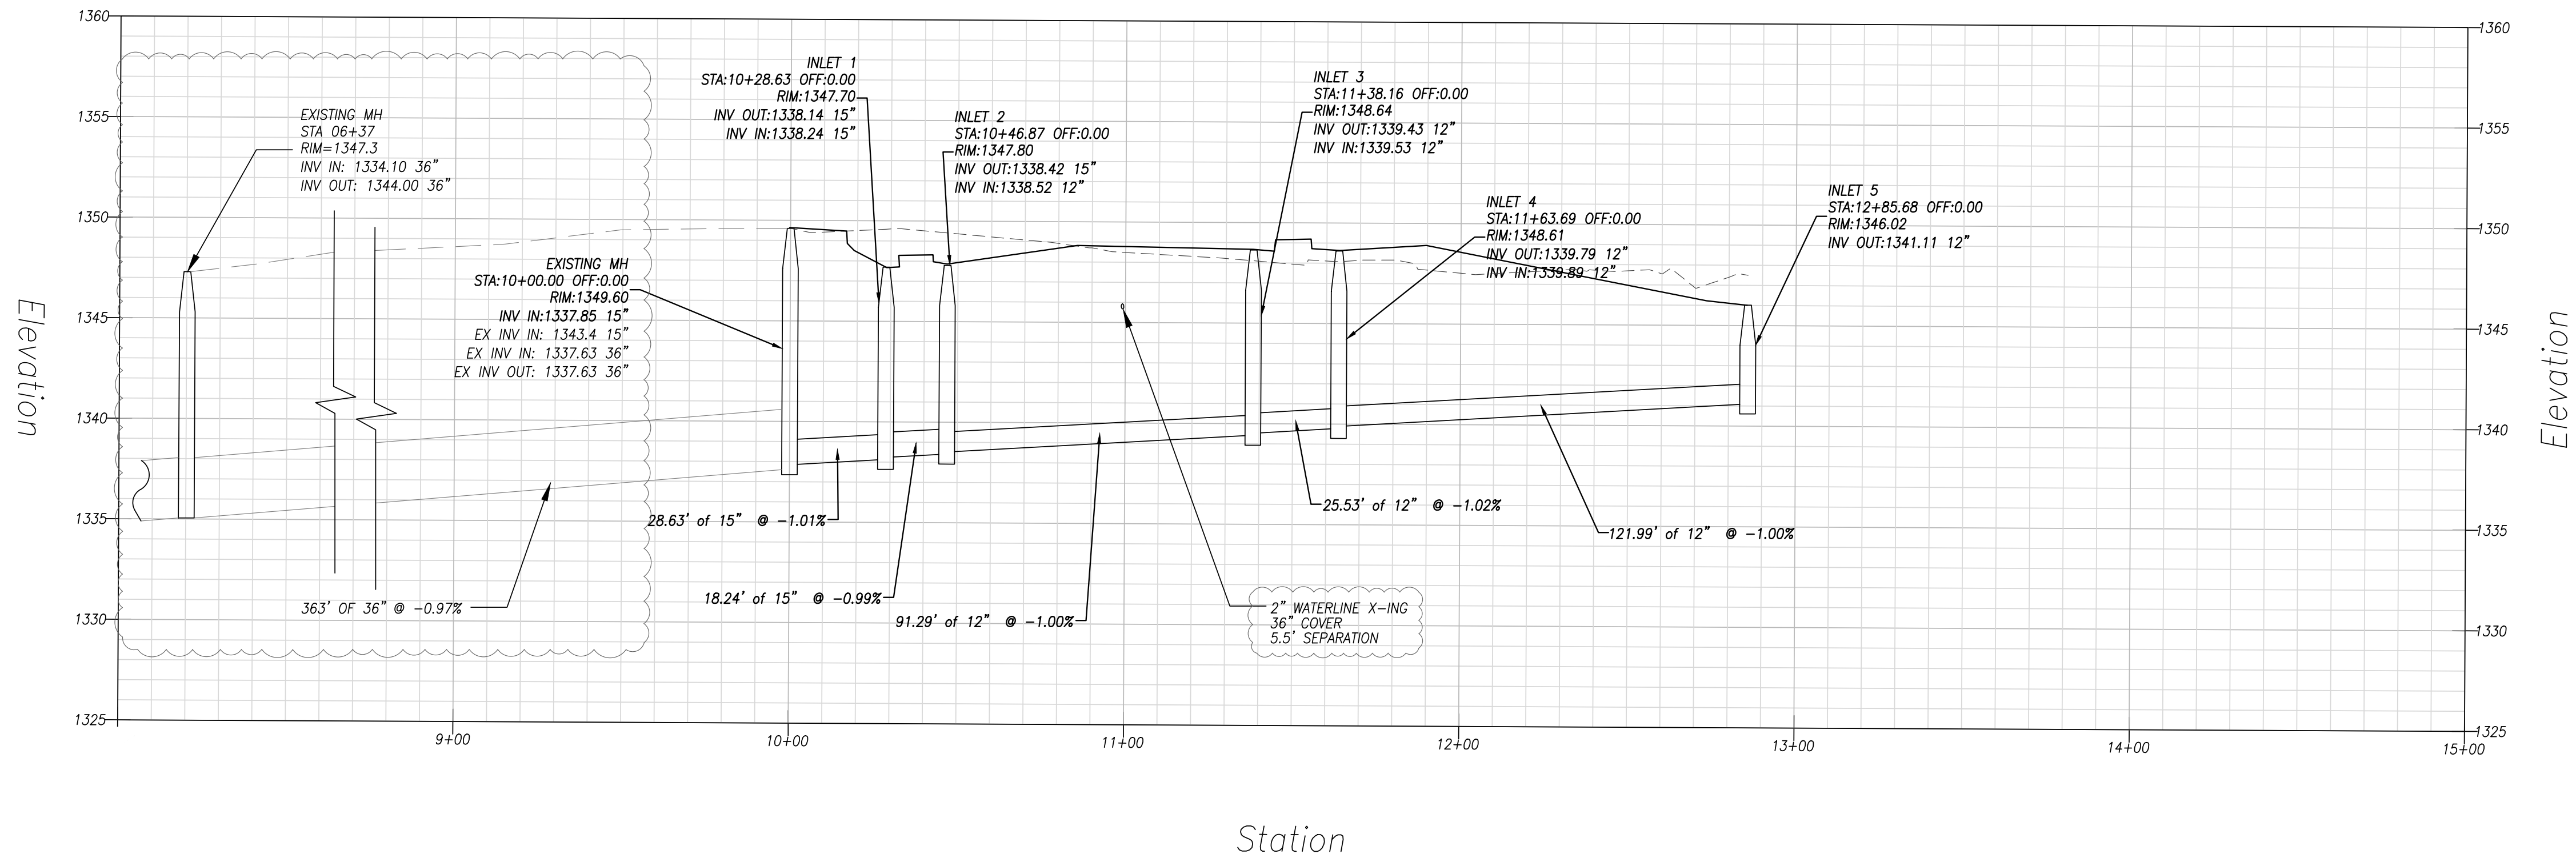




**ENGINEERING  
CONCEPTS, INC.**  
94 GREENFIELD STREET  
DALEVILLE, VIRGINIA 24083  
540.473.1253

| No. | Description | Comments | Date    |
|-----|-------------|----------|---------|
| 1   | REVIEW      |          | 11/3/22 |
|     |             |          |         |
|     |             |          |         |
**DAIRY QUEEN  
DALEVILLE TOWN CENTER**

UTILITY PROFILES

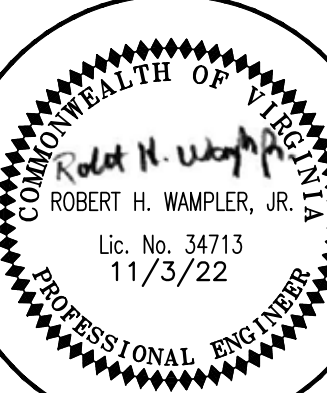

Robert H. Wampler, Jr.  
Lic. No. 34713  
11/3/22  
PROFESSIONAL ENGINEER

0 30 60  
GRAPHIC SCALE

PROJECT: 21055

**18**