


2022-01-01 09:40:13 03-4821.01

\\sra-001\proj\2022-01-01-094013-03-4821.01\2022-01-01-094013-03-4821.01.dwg

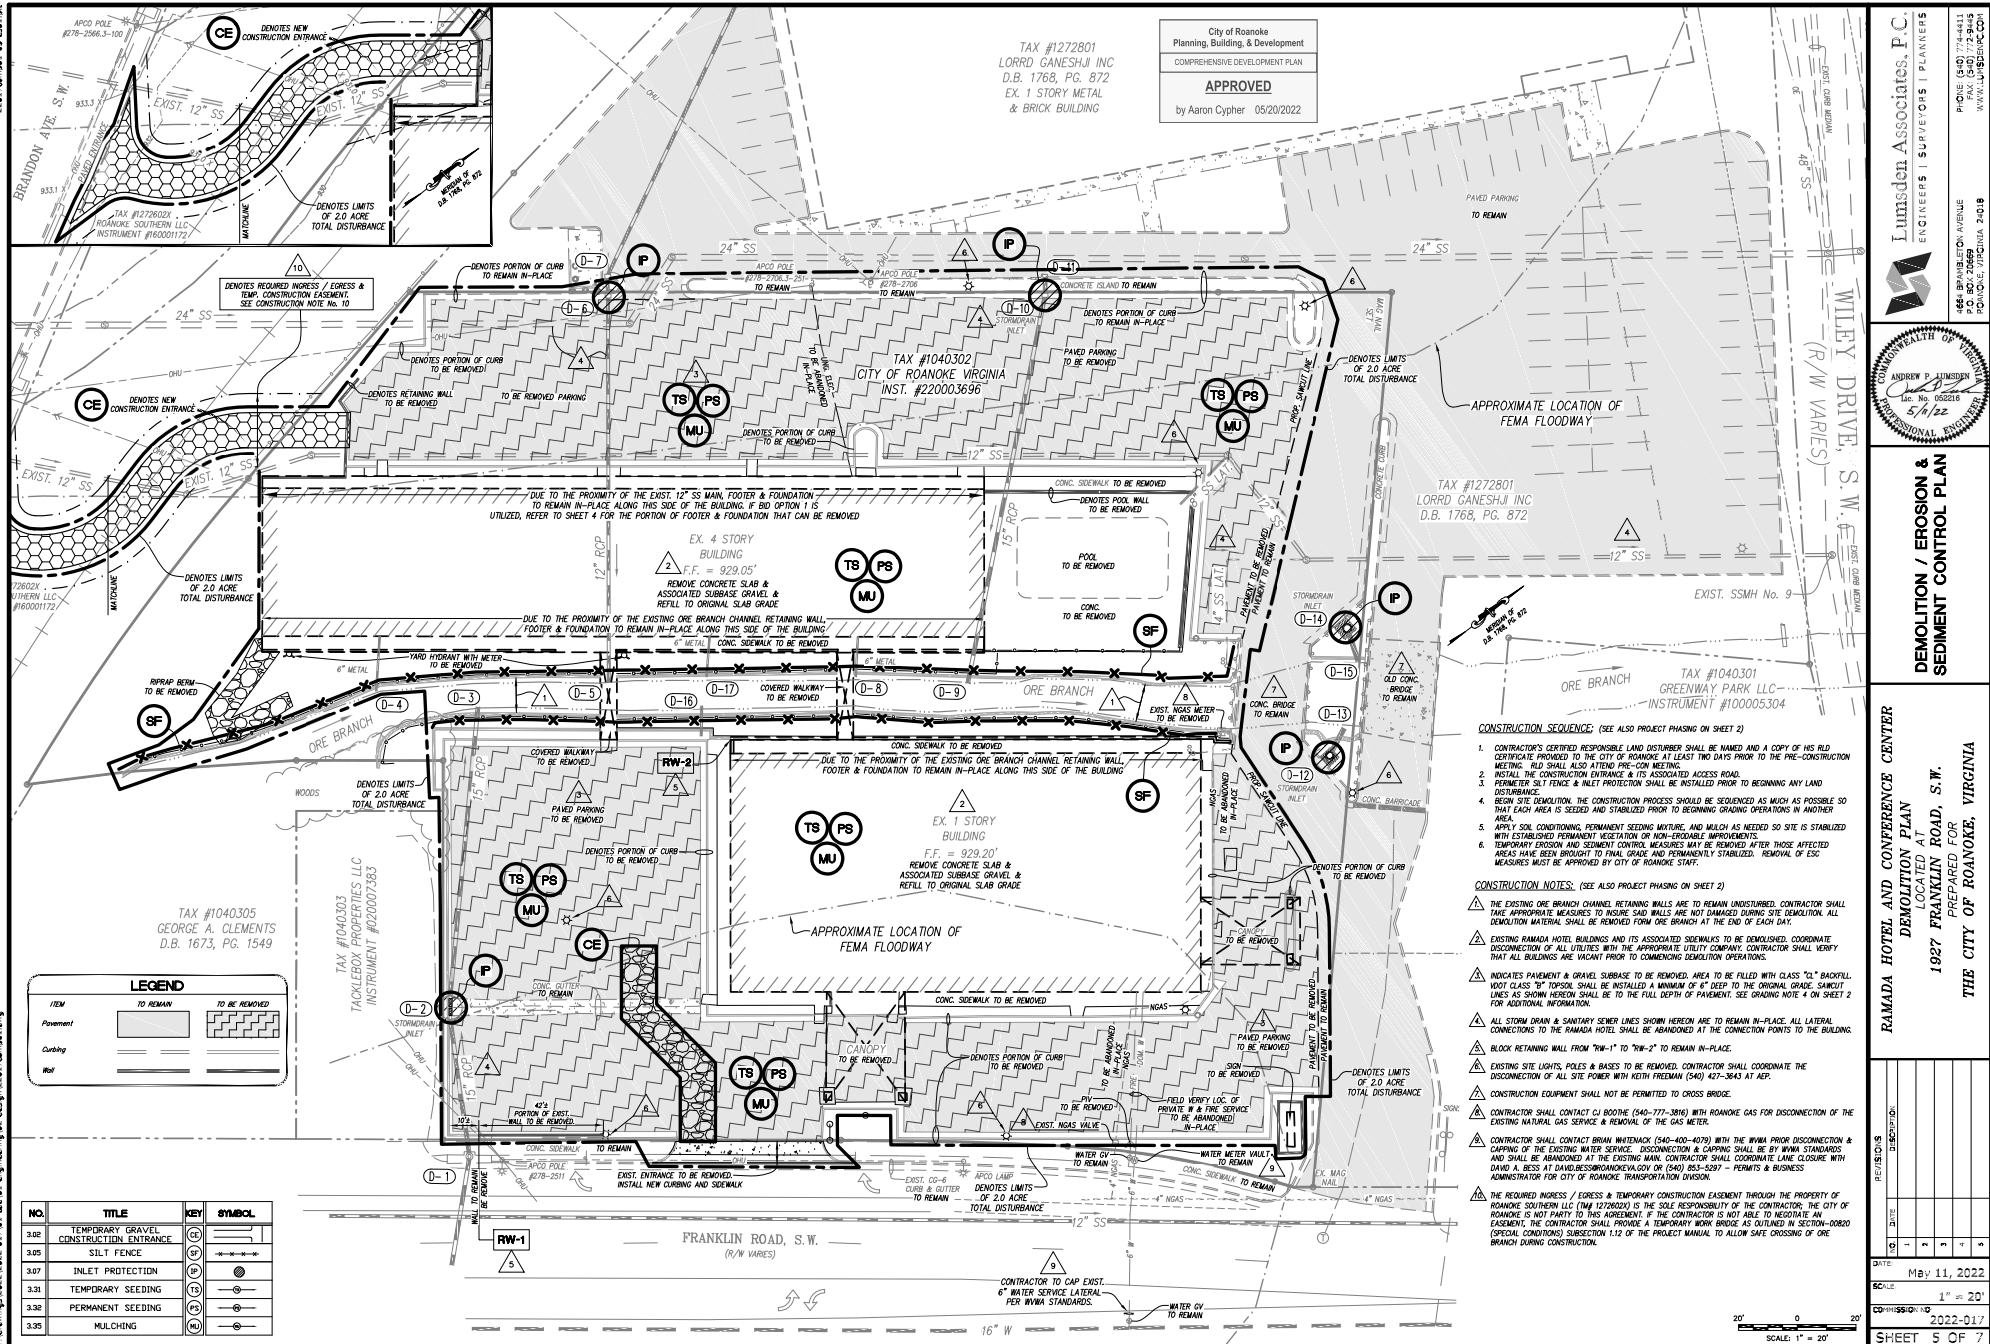

Lumsden Associates, P.C.
ENGINEERS | SURVEYORS | PLANNERS

DEMOLITION / EROSION & SEDIMENT CONTROL PLAN

RAMADA HOTEL AND CONFERENCE CENTER
DEMOLITION PLAN
LOCATED AT
1927 FRANKLIN ROAD, S.W.
PREPARED FOR
THE CITY OF ROANOKE, VIRGINIA

DATE: May 11, 2022
SCALE: 1" = 20'
SHEET 5 OF 7