


- NOTE: ① TEST HOLE TO BE MADE IN FIELD PRIOR TO INSTALLATION OF 20" WATER LINE UNDERNEATH GAS LINE IN AREAS OF PROP INTERSECTION TO AVOID CONFLICTS WITH EXISTING GAS LINE AS SHOWN.
- ② DURING CONSTRUCTION, ELEVATIONS ARE REQ'D TO LAY RELOCATED 20" WATER LINE UNDERNEATH PROP 15" STORM DRAIN BETWEEN I.I. 14 & 15. AS THEIR INV. ELEV. ARE SHOWN.

605-4-748-182-6004-00001

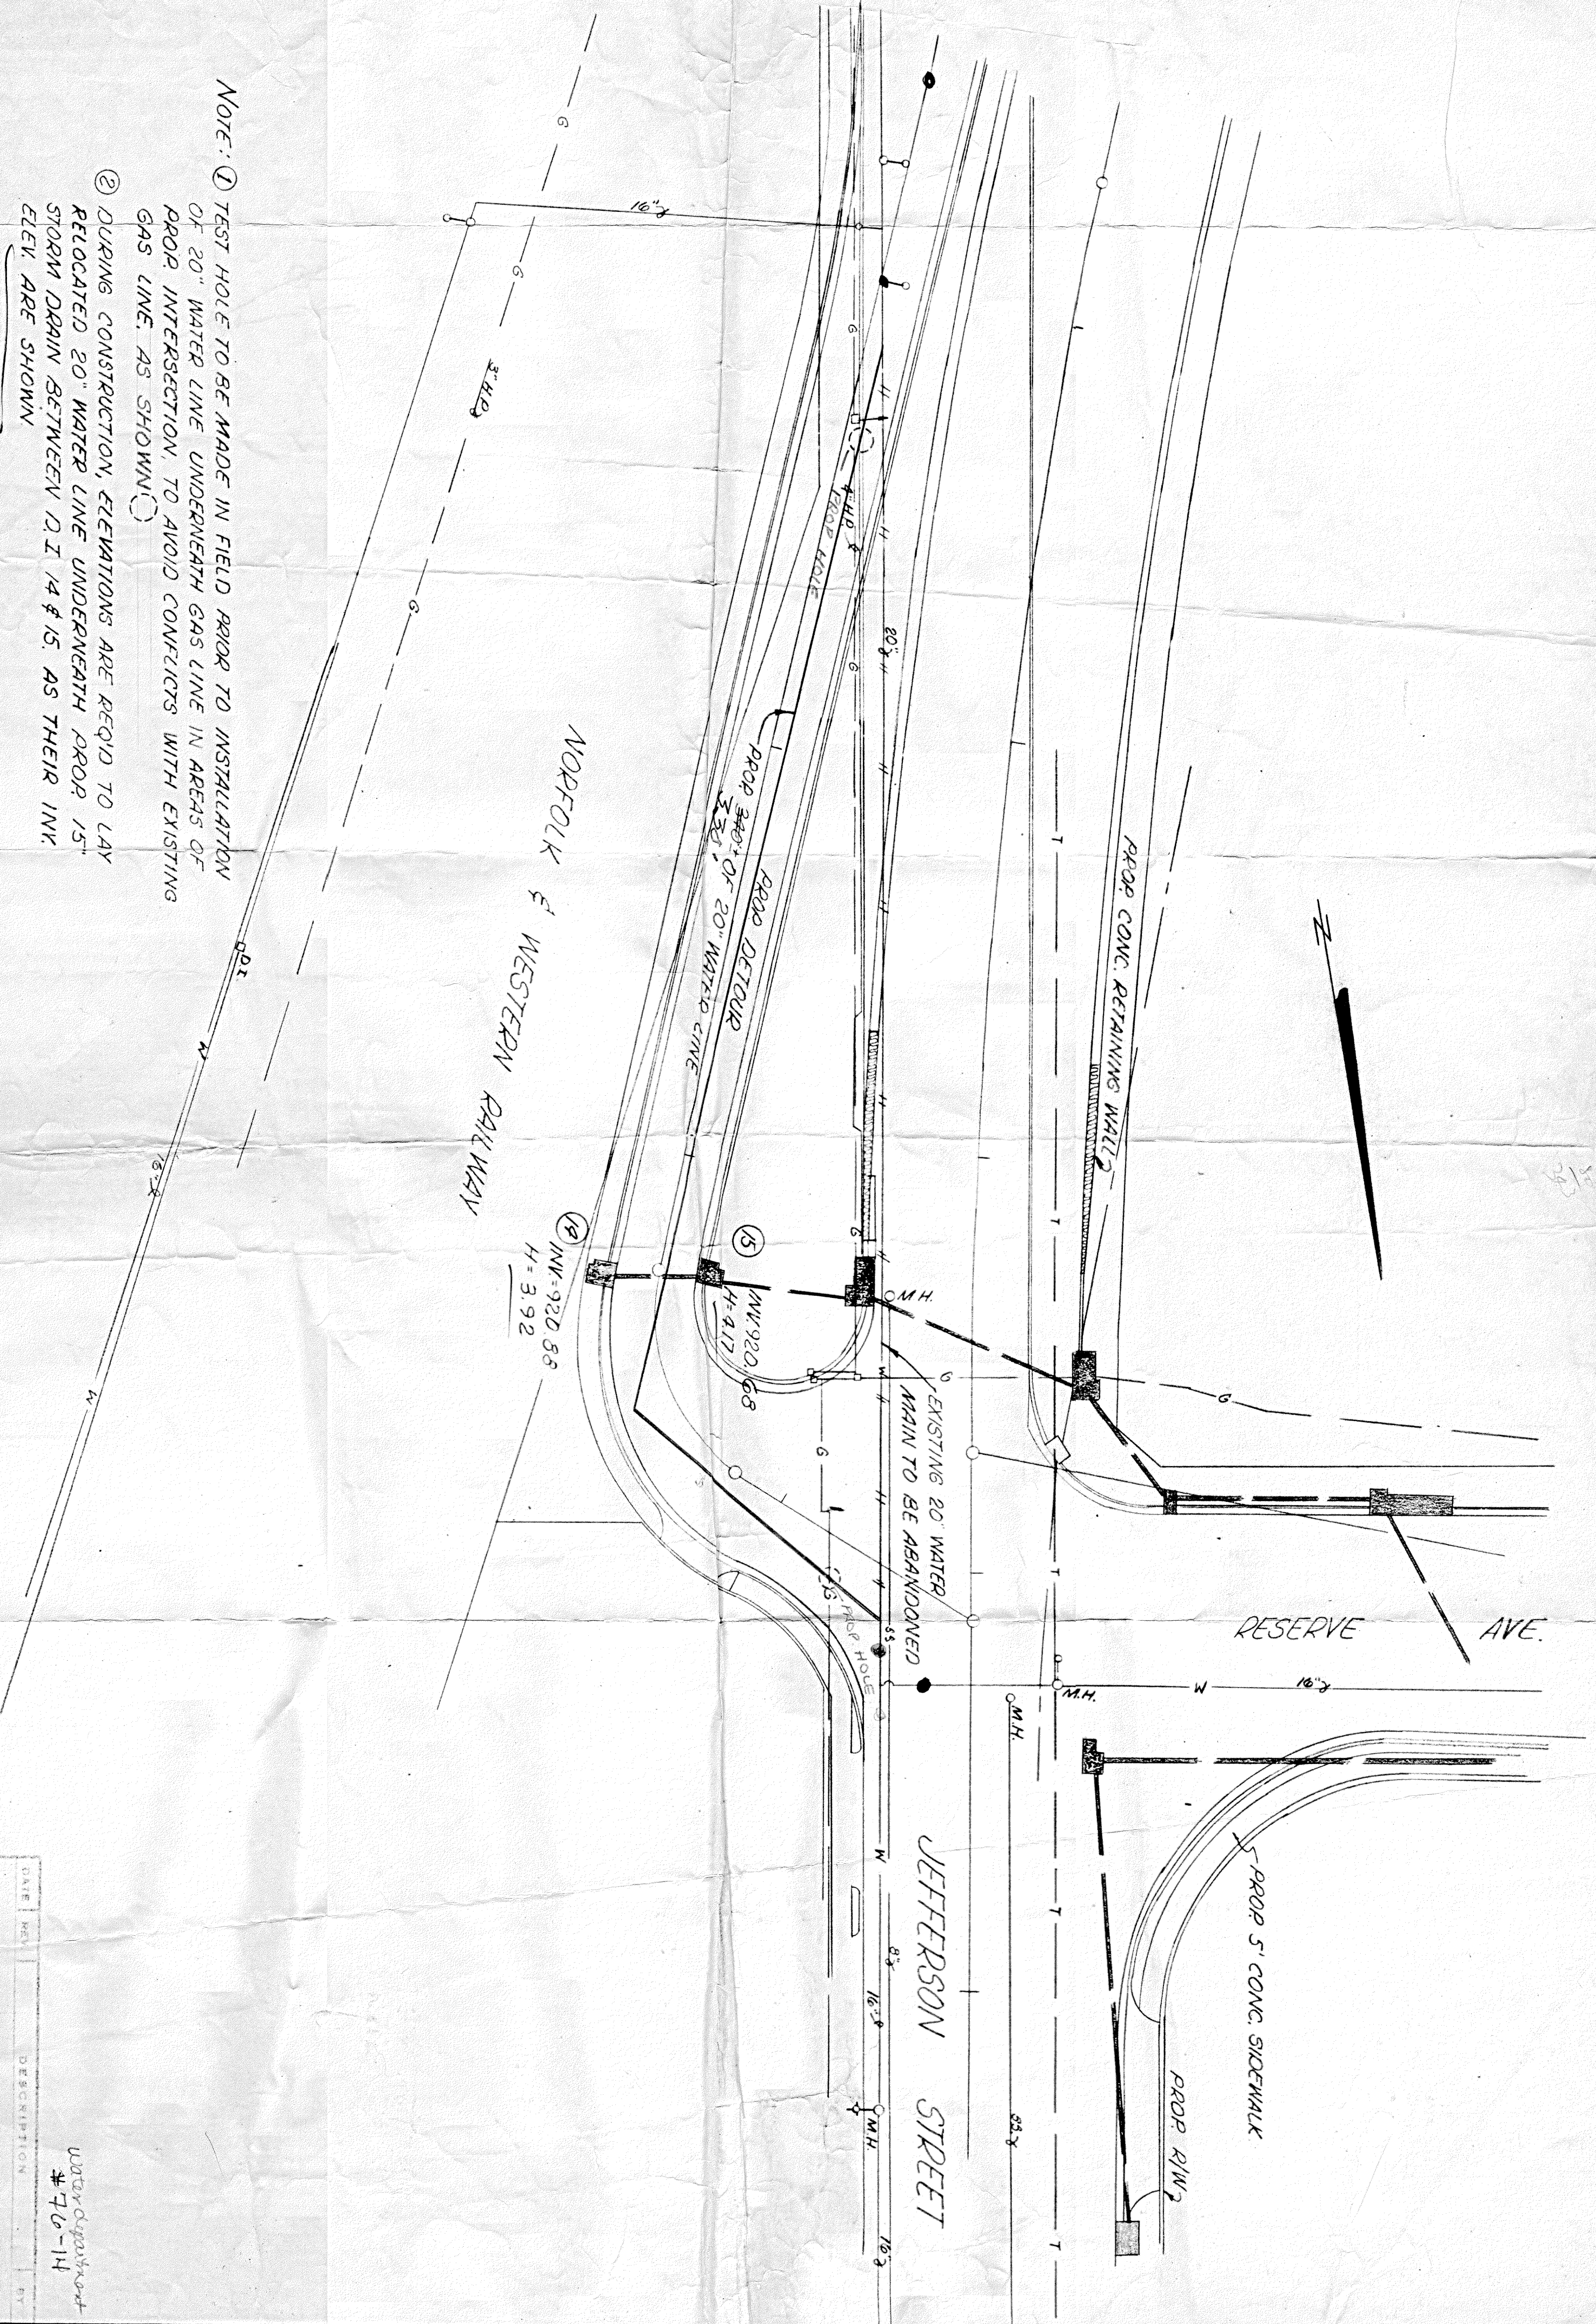

ABANDON 300' OF 20" MAIN
J.W.M.
11-5-76

DATE	REV.	DESCRIPTION	BY

SHOWING RELOCATION OF WATER LINE ON JEFFERSON STREET

CITY ENGINEER

WATER DEPARTMENT #76-14