
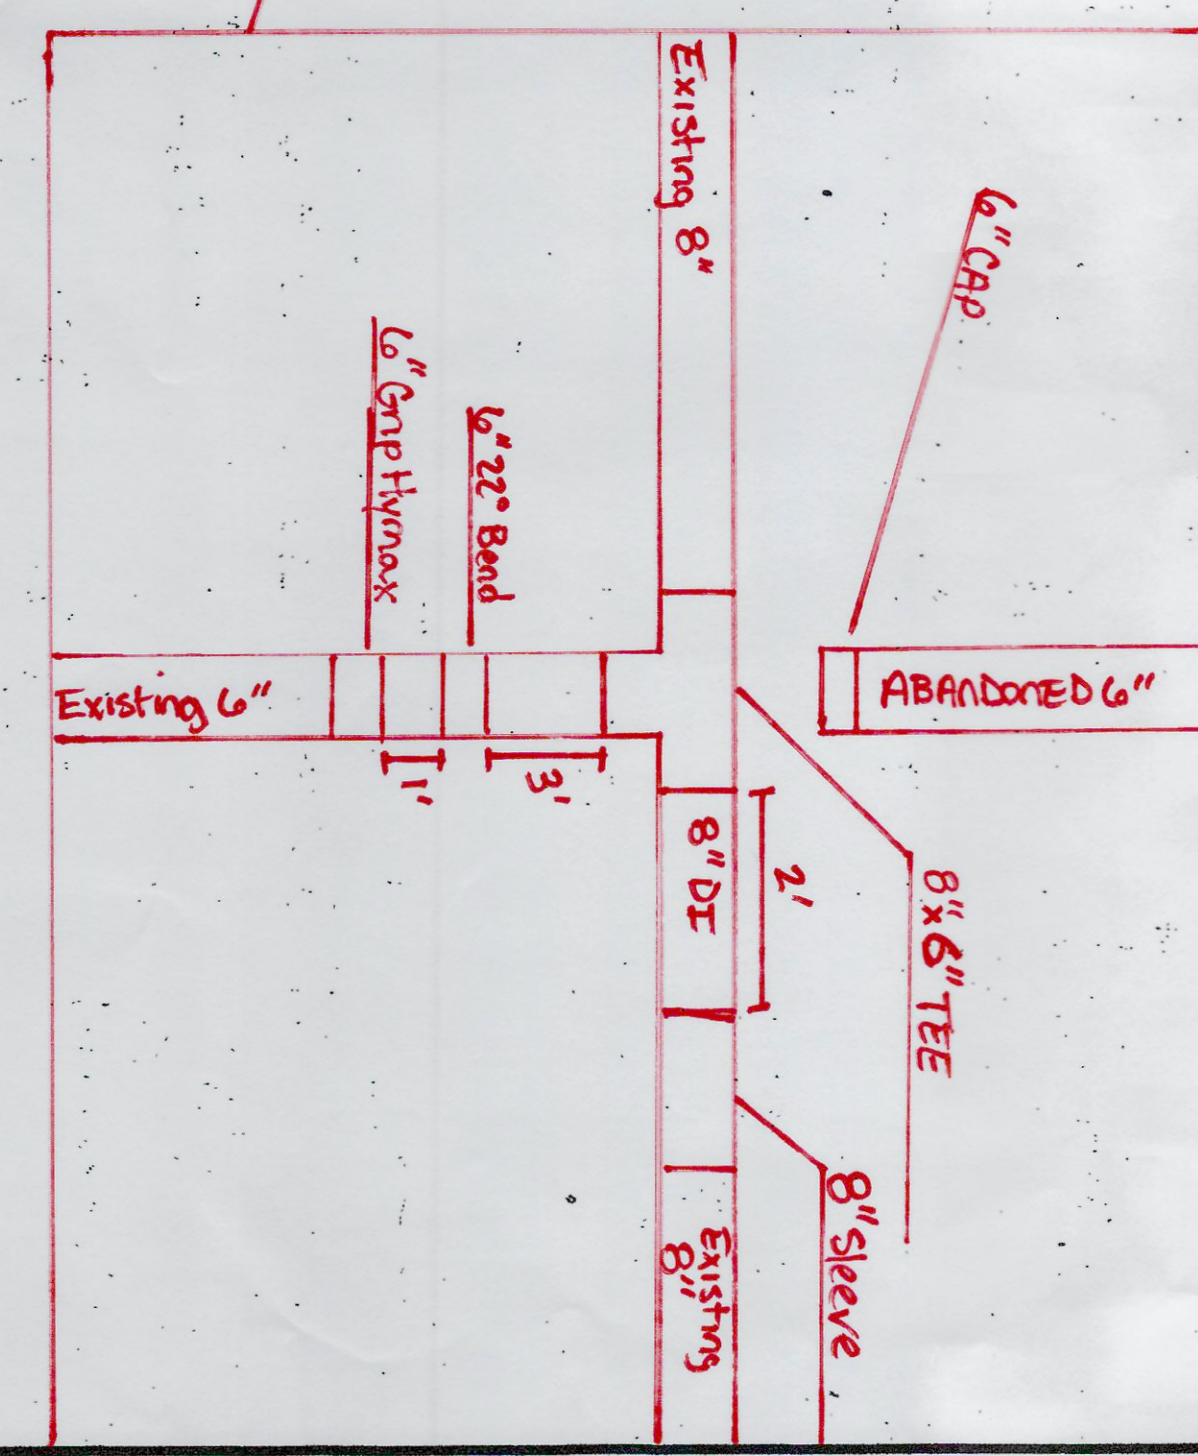
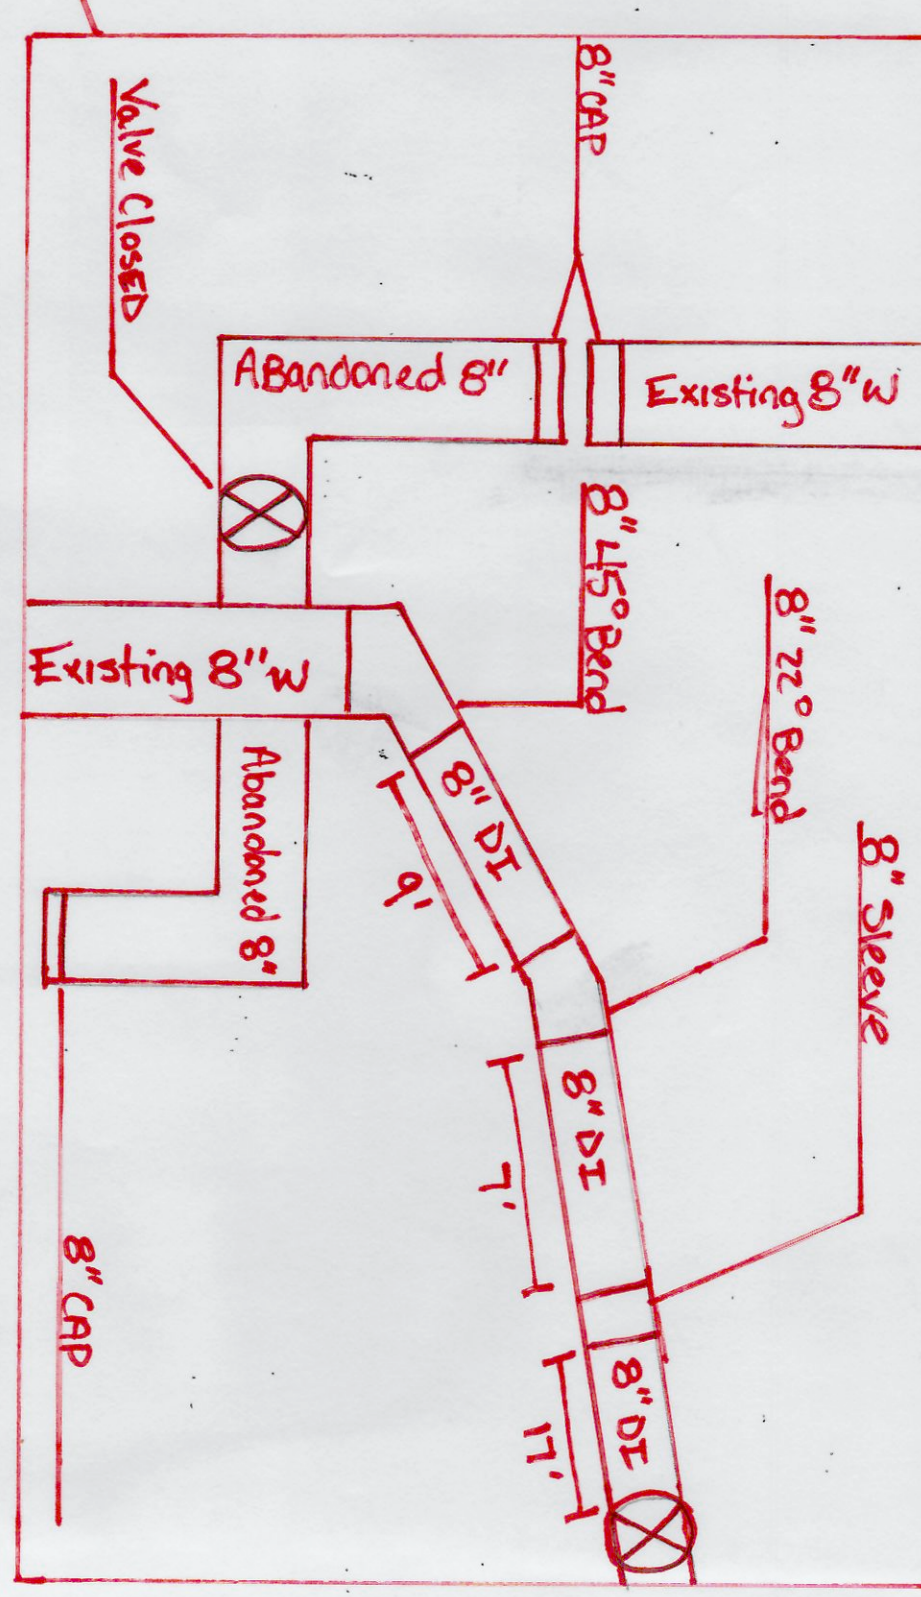


PLAN	BY	DATE
SURVEYED	L. E. MARKHAM	6-55
NOTED	D. E. UNDERWOOD JR.	7-55
ALIGNED	A. R. WALKER	7-55
RT. OF WAY CHECKED	R. N. JOHNSON	8-55
INKED	D. E. UNDERWOOD JR.	8-55

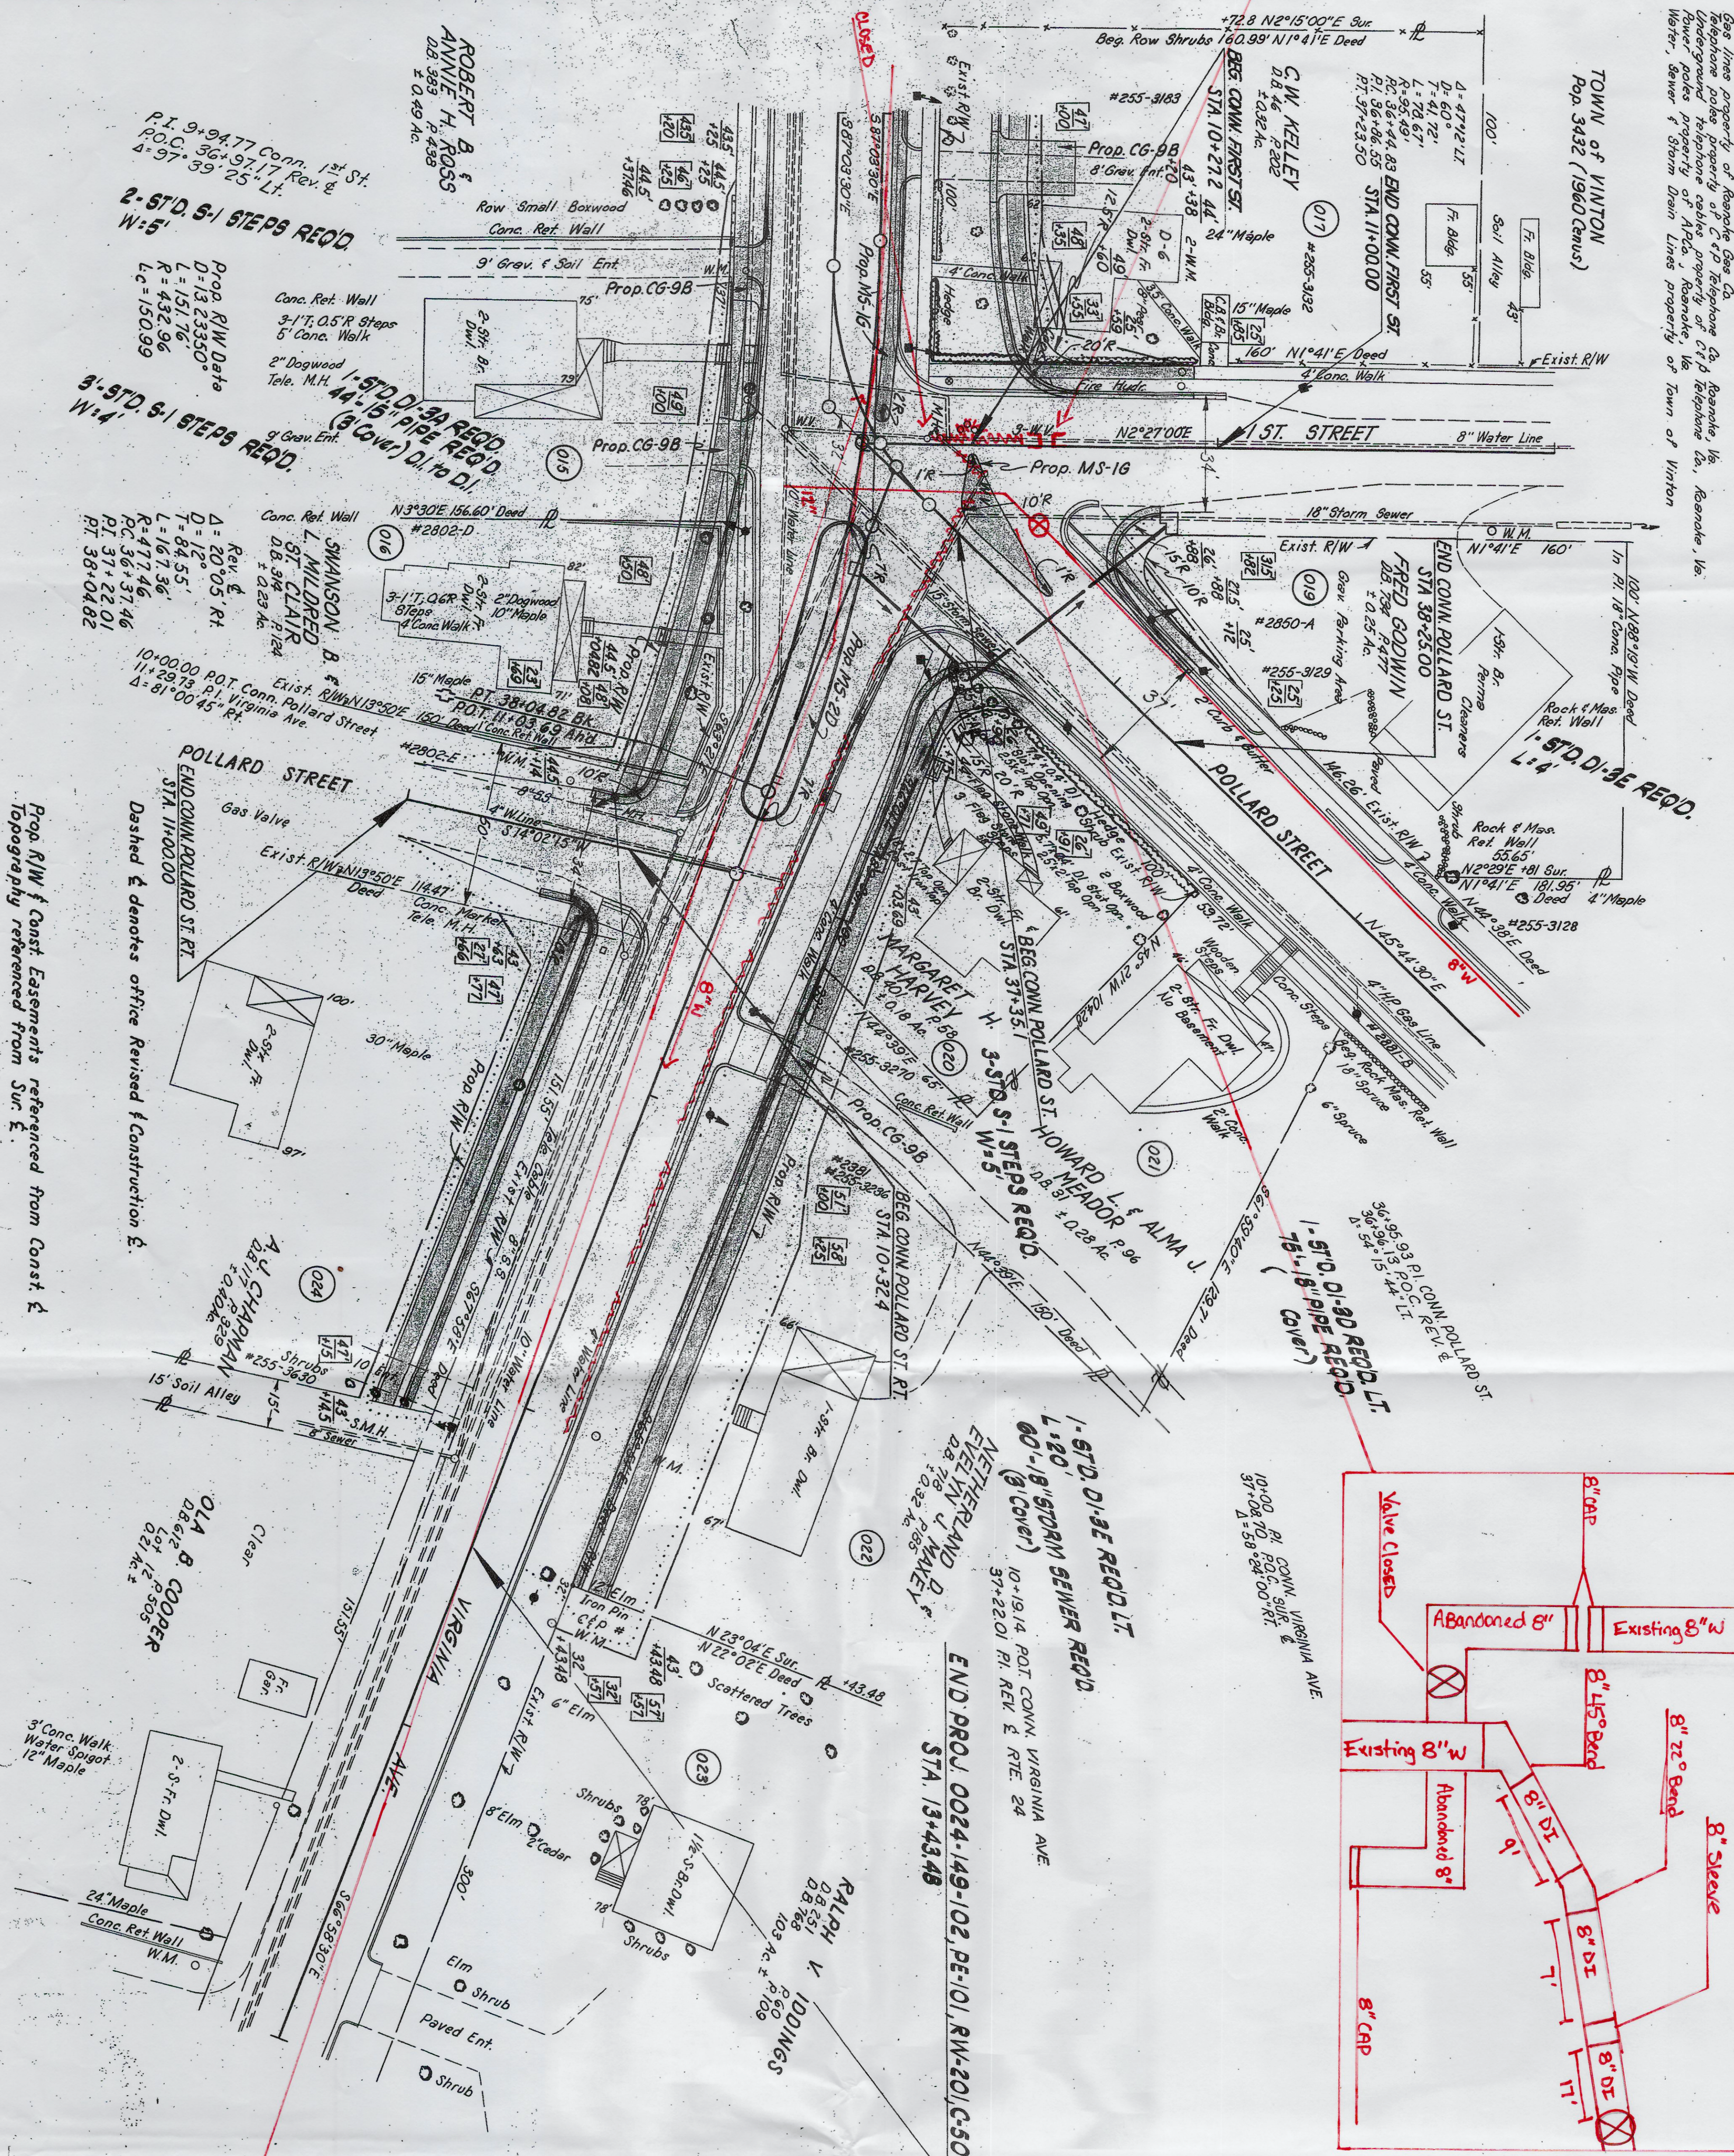

FILE NO.	STATE	FEDERAL AID	ROUTE	PROJECT	ROUTE	STATE	PROJECT	SHEET NO.	TOTAL SHEETS
2	VA.				24	0024-149-102	PE-101, C-501, RW-201	7	14

Scale
0 25 50
1 inch = 25 feet