


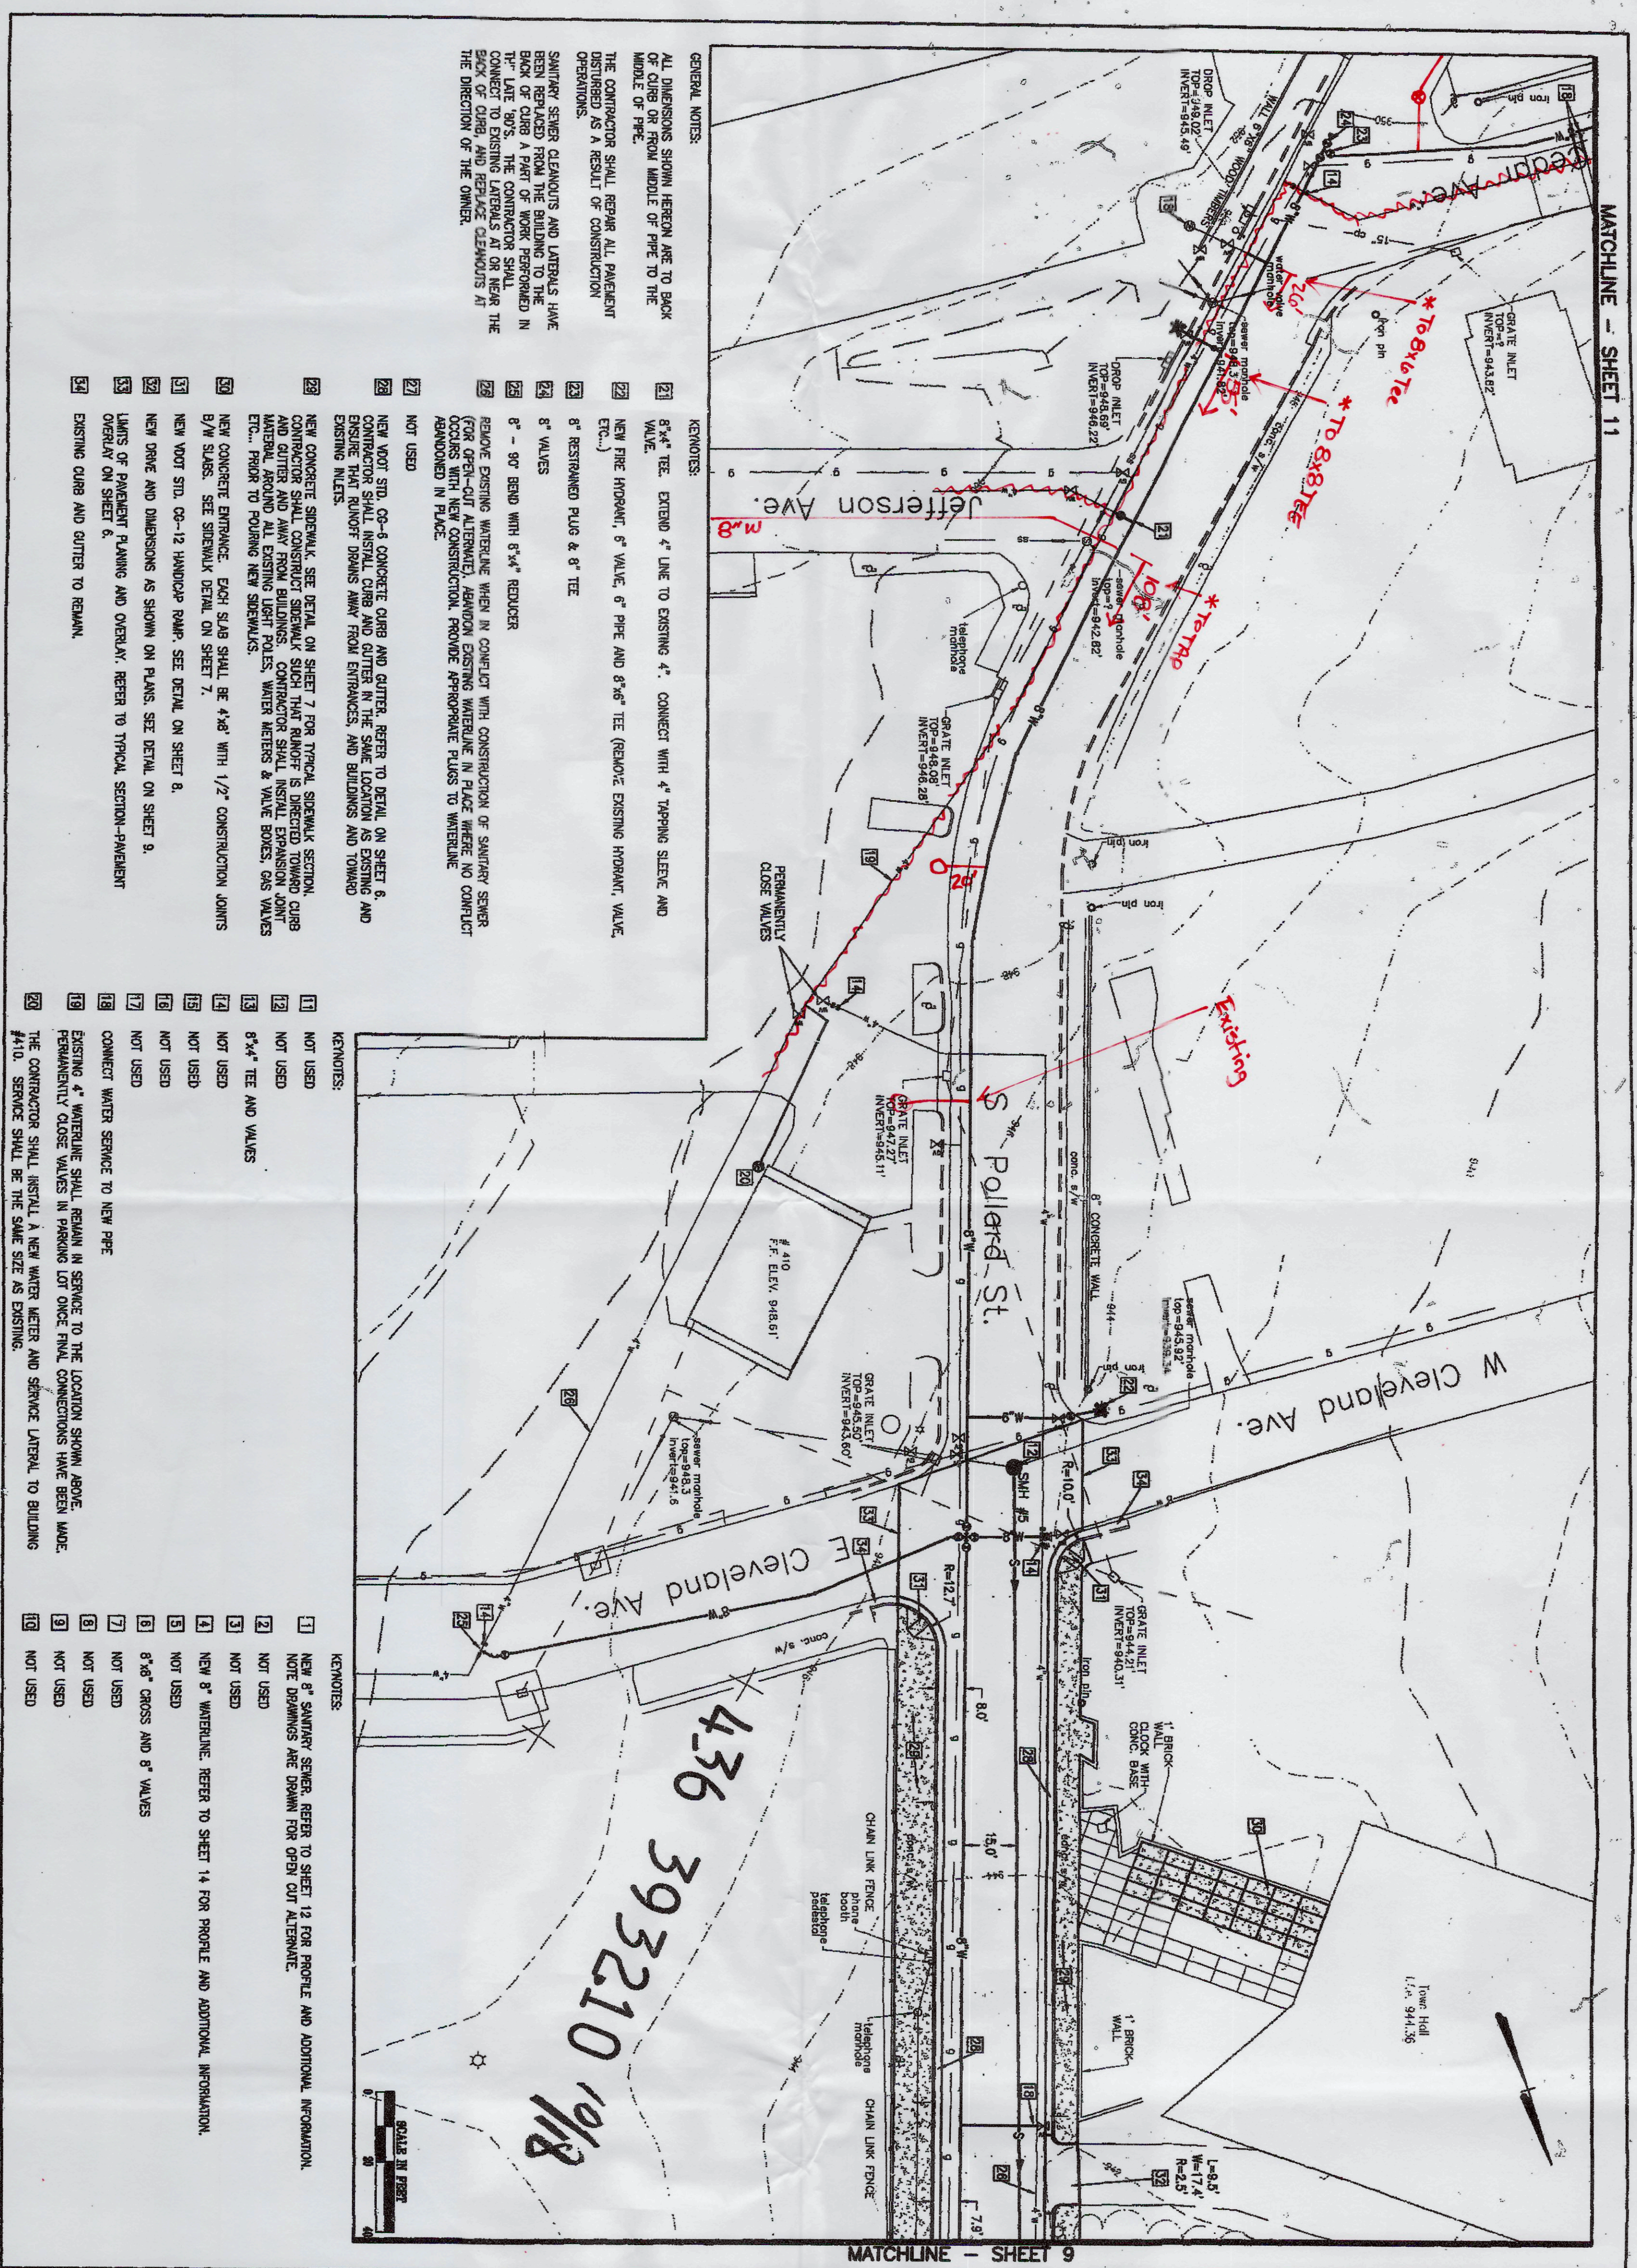

GENERAL NOTES:
ALL DIMENSIONS SHOWN HEREON ARE TO BACK OF CURB OR FROM MIDDLE OF PVE TO THE MIDDLE OF PVE.
CONNECTIONS TO EXISTING LATERALS AT OR NEAR THE END OF CURB AND REPLACE CLEANOUTS AT THE DIRECTION OF THE OWNER.

- KEYNOTES:
 - 24 8" VALVES
 - 26 REMOVE EXISTING WATERLINE WHEN IN CONFLICT WITH CONSTRUCTION OF SAINTARY SEWER (FOR OPEN CUT ALTERNATE). REMOVE EXISTING WATERLINE IN PLACE WHERE NO CONFLICT OCCURS WITH NEW CONSTRUCTION. PROVIDE APPROPRIATE PLUGS TO WATERLINE ABANDONED IN PLACE.
 - 27 NOT USED
 - 34 EXISTING CURB AND GUTTER TO REMAIN.

- KEYNOTES:
- 11 NOT USED
 - 12 NOT USED
 - 14 NOT USED
 - 15 NOT USED
 - 16 NOT USED
 - 17 NOT USED
 - 18 CONNECT WATER SERVICE TO NEW PVE
 - 19 EXISTING 4" WATERLINE SHALL REMAIN IN SERVICE TO THE LOCATION SHOWN ABOVE.
 - 20 THE CONTRACTOR SHALL INSTALL A NEW WATER METER AND SERVICE LATERAL TO BUILDING #410. SERVICE SHALL BE THE SAME SIZE AS EXISTING.

- KEYNOTES:
- 1 NEW 8" SAINTARY SEWER. REFER TO SHEET 12 FOR PROFILE AND ADDITIONAL INFORMATION.
 - 2 NOTE: DRAWINGS ARE DRAWN FOR OPEN CUT ALTERNATE.
 - 3 NOT USED
 - 4 NEW 8" WATERLINE. REFER TO SHEET 14 FOR PROFILE AND ADDITIONAL INFORMATION.
 - 5 NOT USED
 - 7 NOT USED
 - 8 NOT USED
 - 9 NOT USED
 - 10 NOT USED

10	Sheet No. 1955B	Vertical Scale: 1"=40'	Horizontal Scale: 1"=40'	COMMISSION NUMBER: 1955B	DOWNTOWN IMPROVEMENTS PLAN- POLLARD STREET IMPROVEMENTS TOWN OF VINTON, VIRGINIA	Mattern & Craig CONSULTING ENGINEERS • SURVEYORS 701 FIRST STREET, S.W. ROANOKE, VIRGINIA 24016 (540) 345-3932 FAX (540) 345-7691	Issue Date: AUG. 19, 2001	Revisions: Robert Counts	Date: 4/17/04	
							Drawn By: JPR Designed By: JPR Checked By: SWH Date: AUG. 17, 2001			