

DATE:	06/25/2014
REVISIONS	
△	
△	
△	
△	


**PIERSON
ENGINEERING
&
SURVEYING**

P.O. BOX 311
44 CATAWBA ROAD
DALEVILLE, VA 24083


(540) 966-3027 TEL
(540) 966-5906 FAX
e-mail: rpierson@rpierson.com

E & S and Utility Plan
HOLLYMEADE VI
BOTETOURT COUNTY, VIRGINIA



SITE PLAN

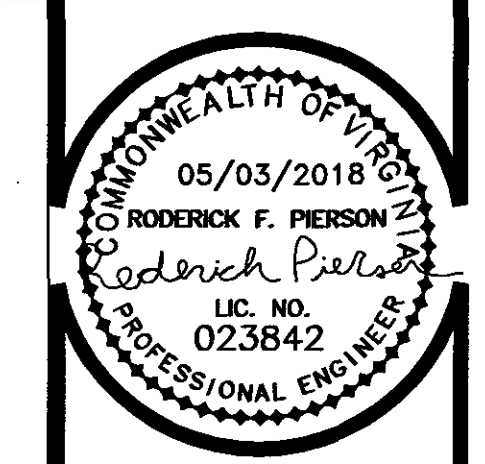

SHEET
C2

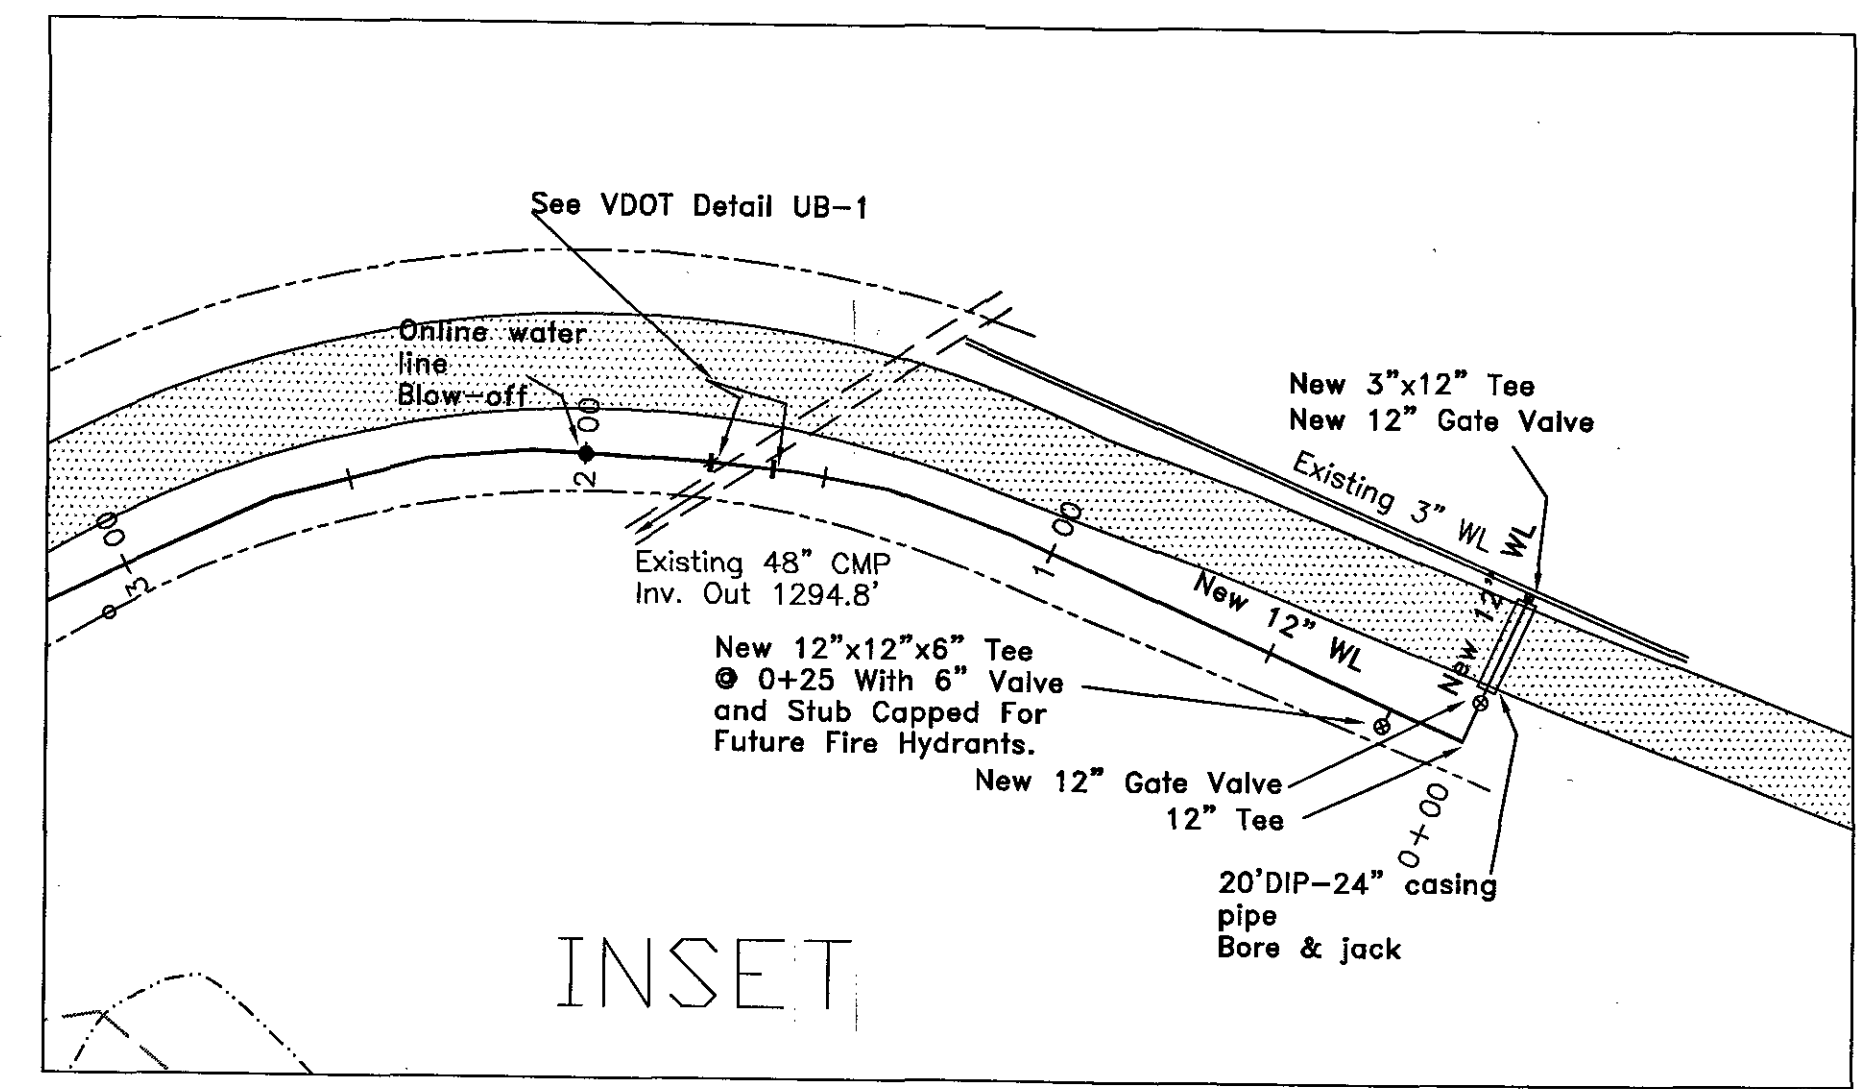

INSET

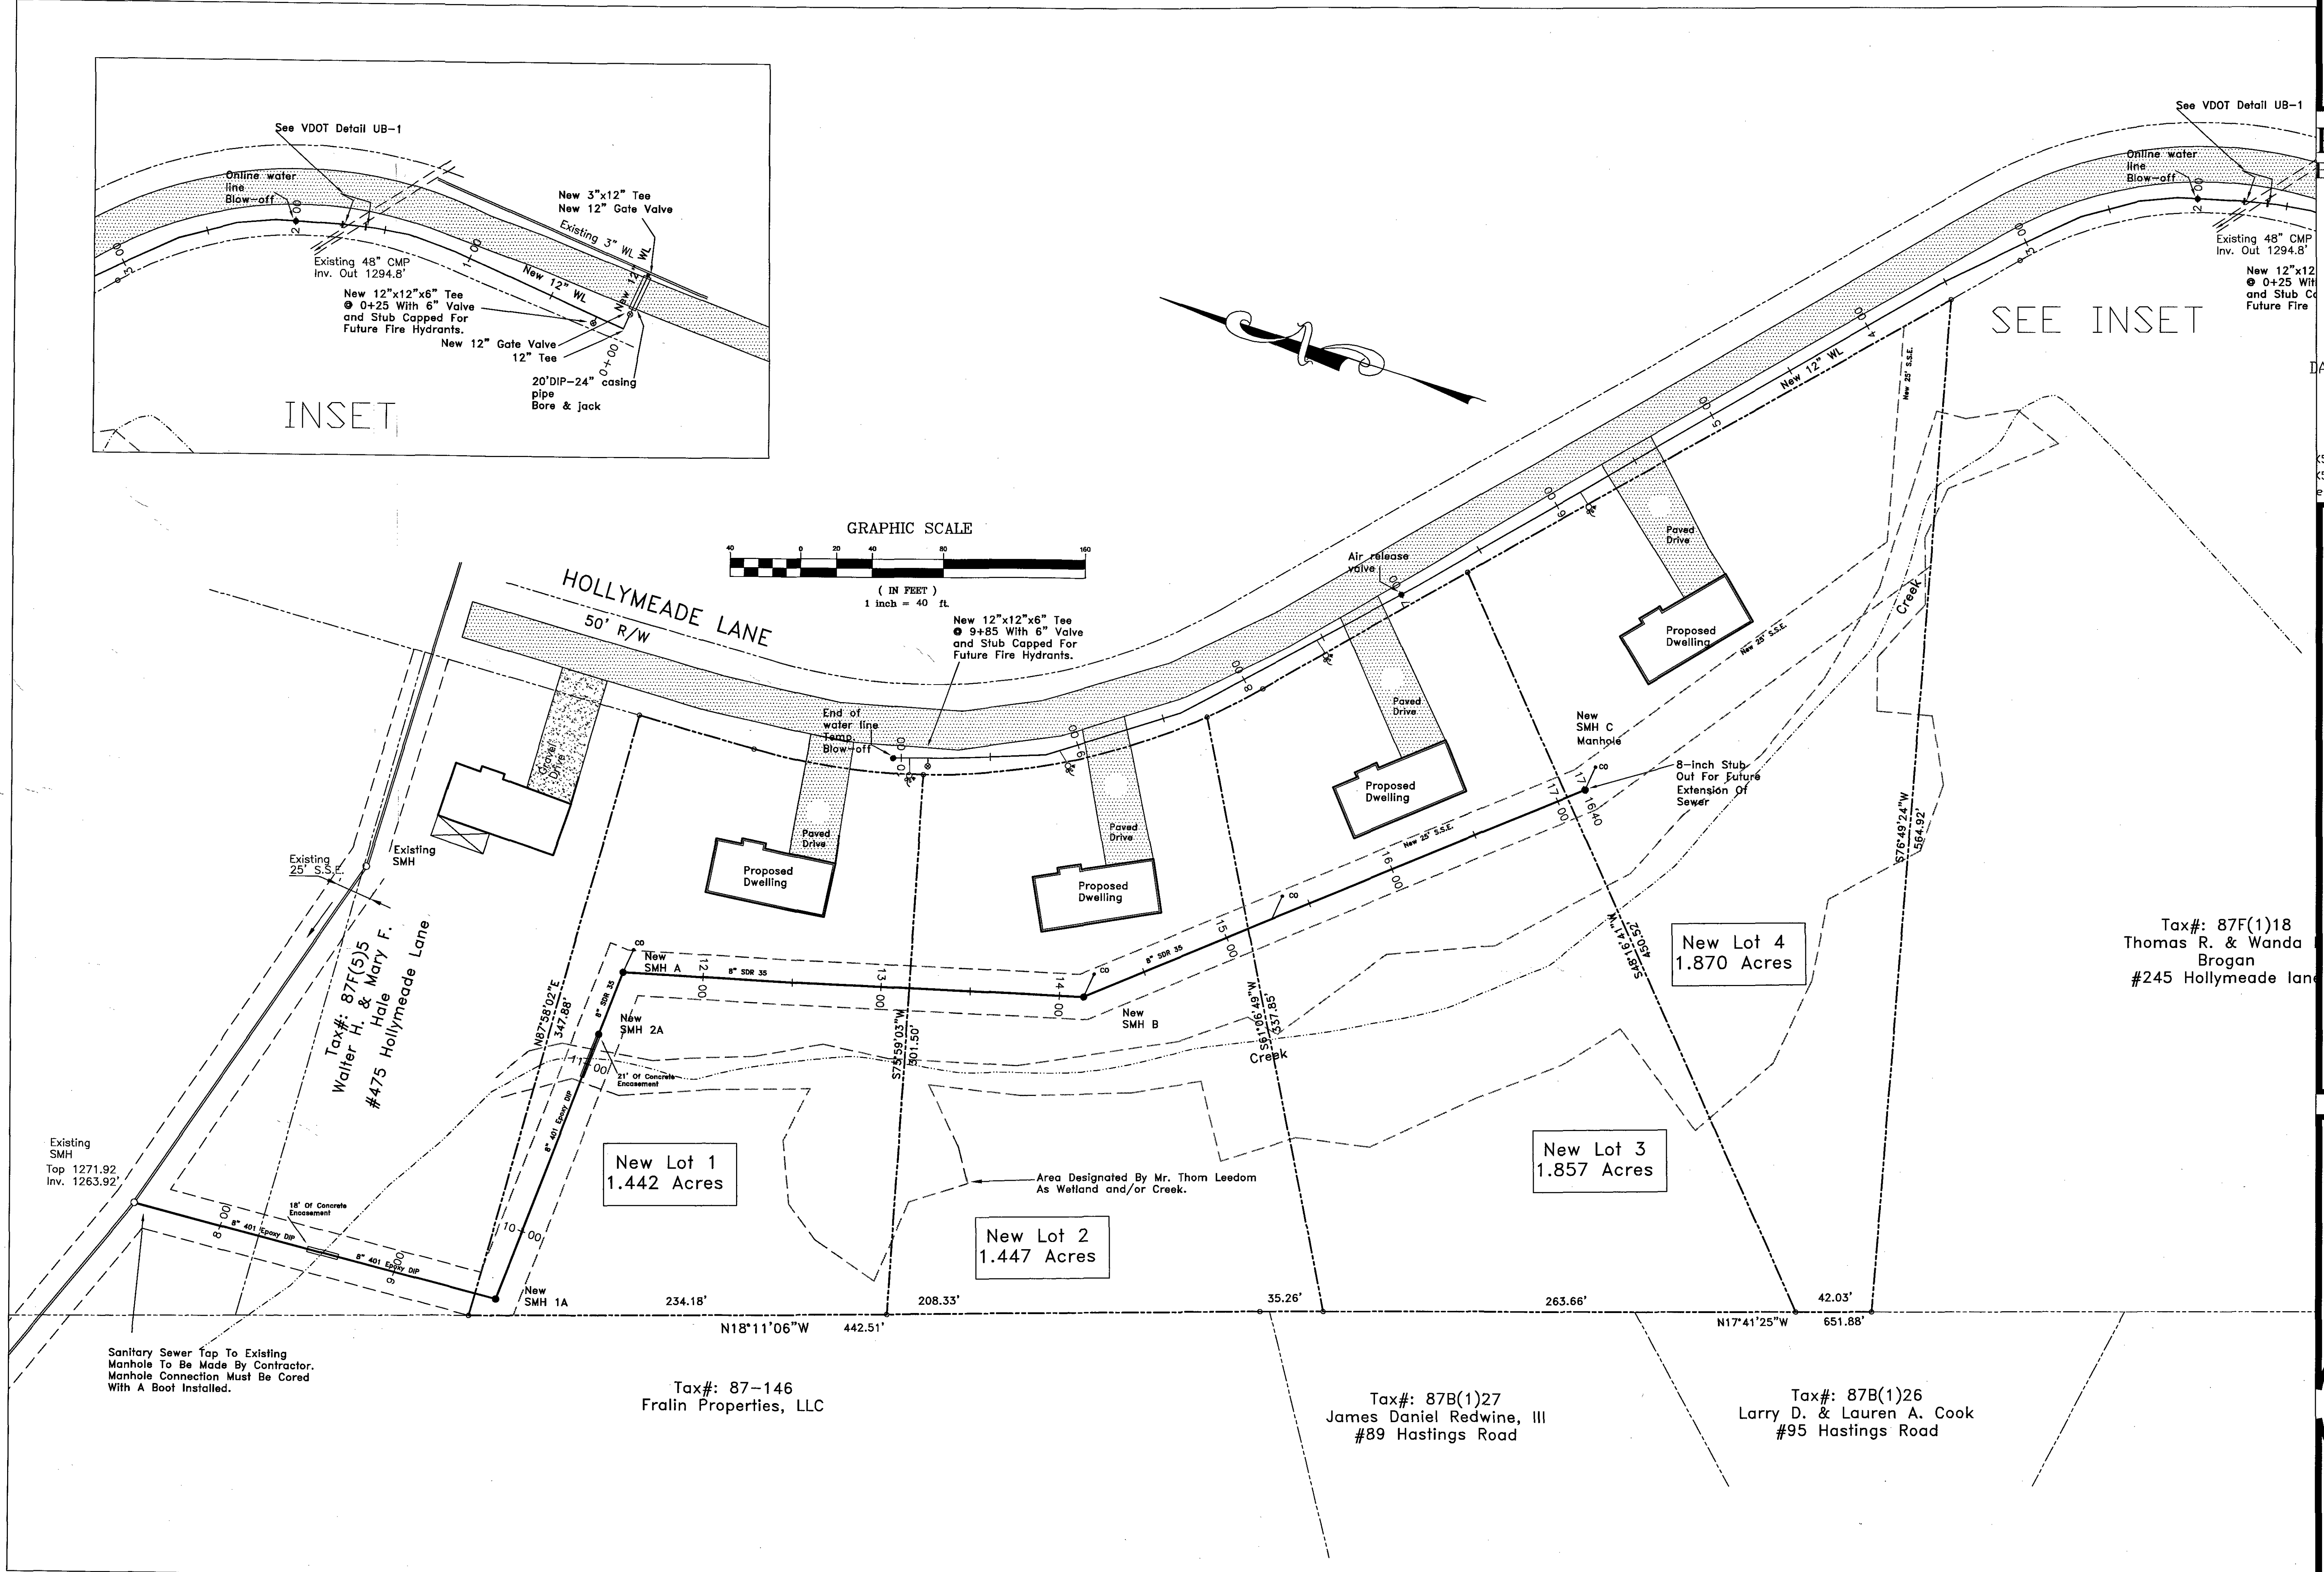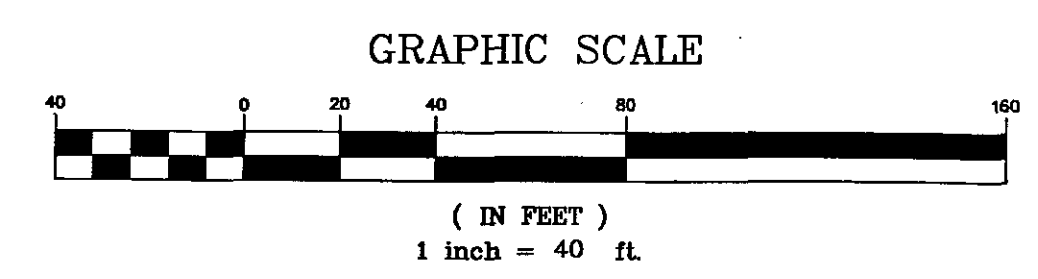

Tax#: 87F(1)18
Thomas R. & Wanda
Brogan
#245 Hollymeade lane

Tax#: 87-146
Fralin Properties, LLC

Tax#: 87B(1)27
James Daniel Redwine, III
#89 Hastings Road

Tax#: 87B(1)26
Larry D. & Lauren A. Cook
#95 Hastings Road

Sanitary Sewer Tap To Existing
Manhole To Be Made By Contractor.
Manhole Connection Must Be Cored
With A Boot Installed.

Area Designated By Mr. Thom Leedom
As Wetland and/or Creek.