


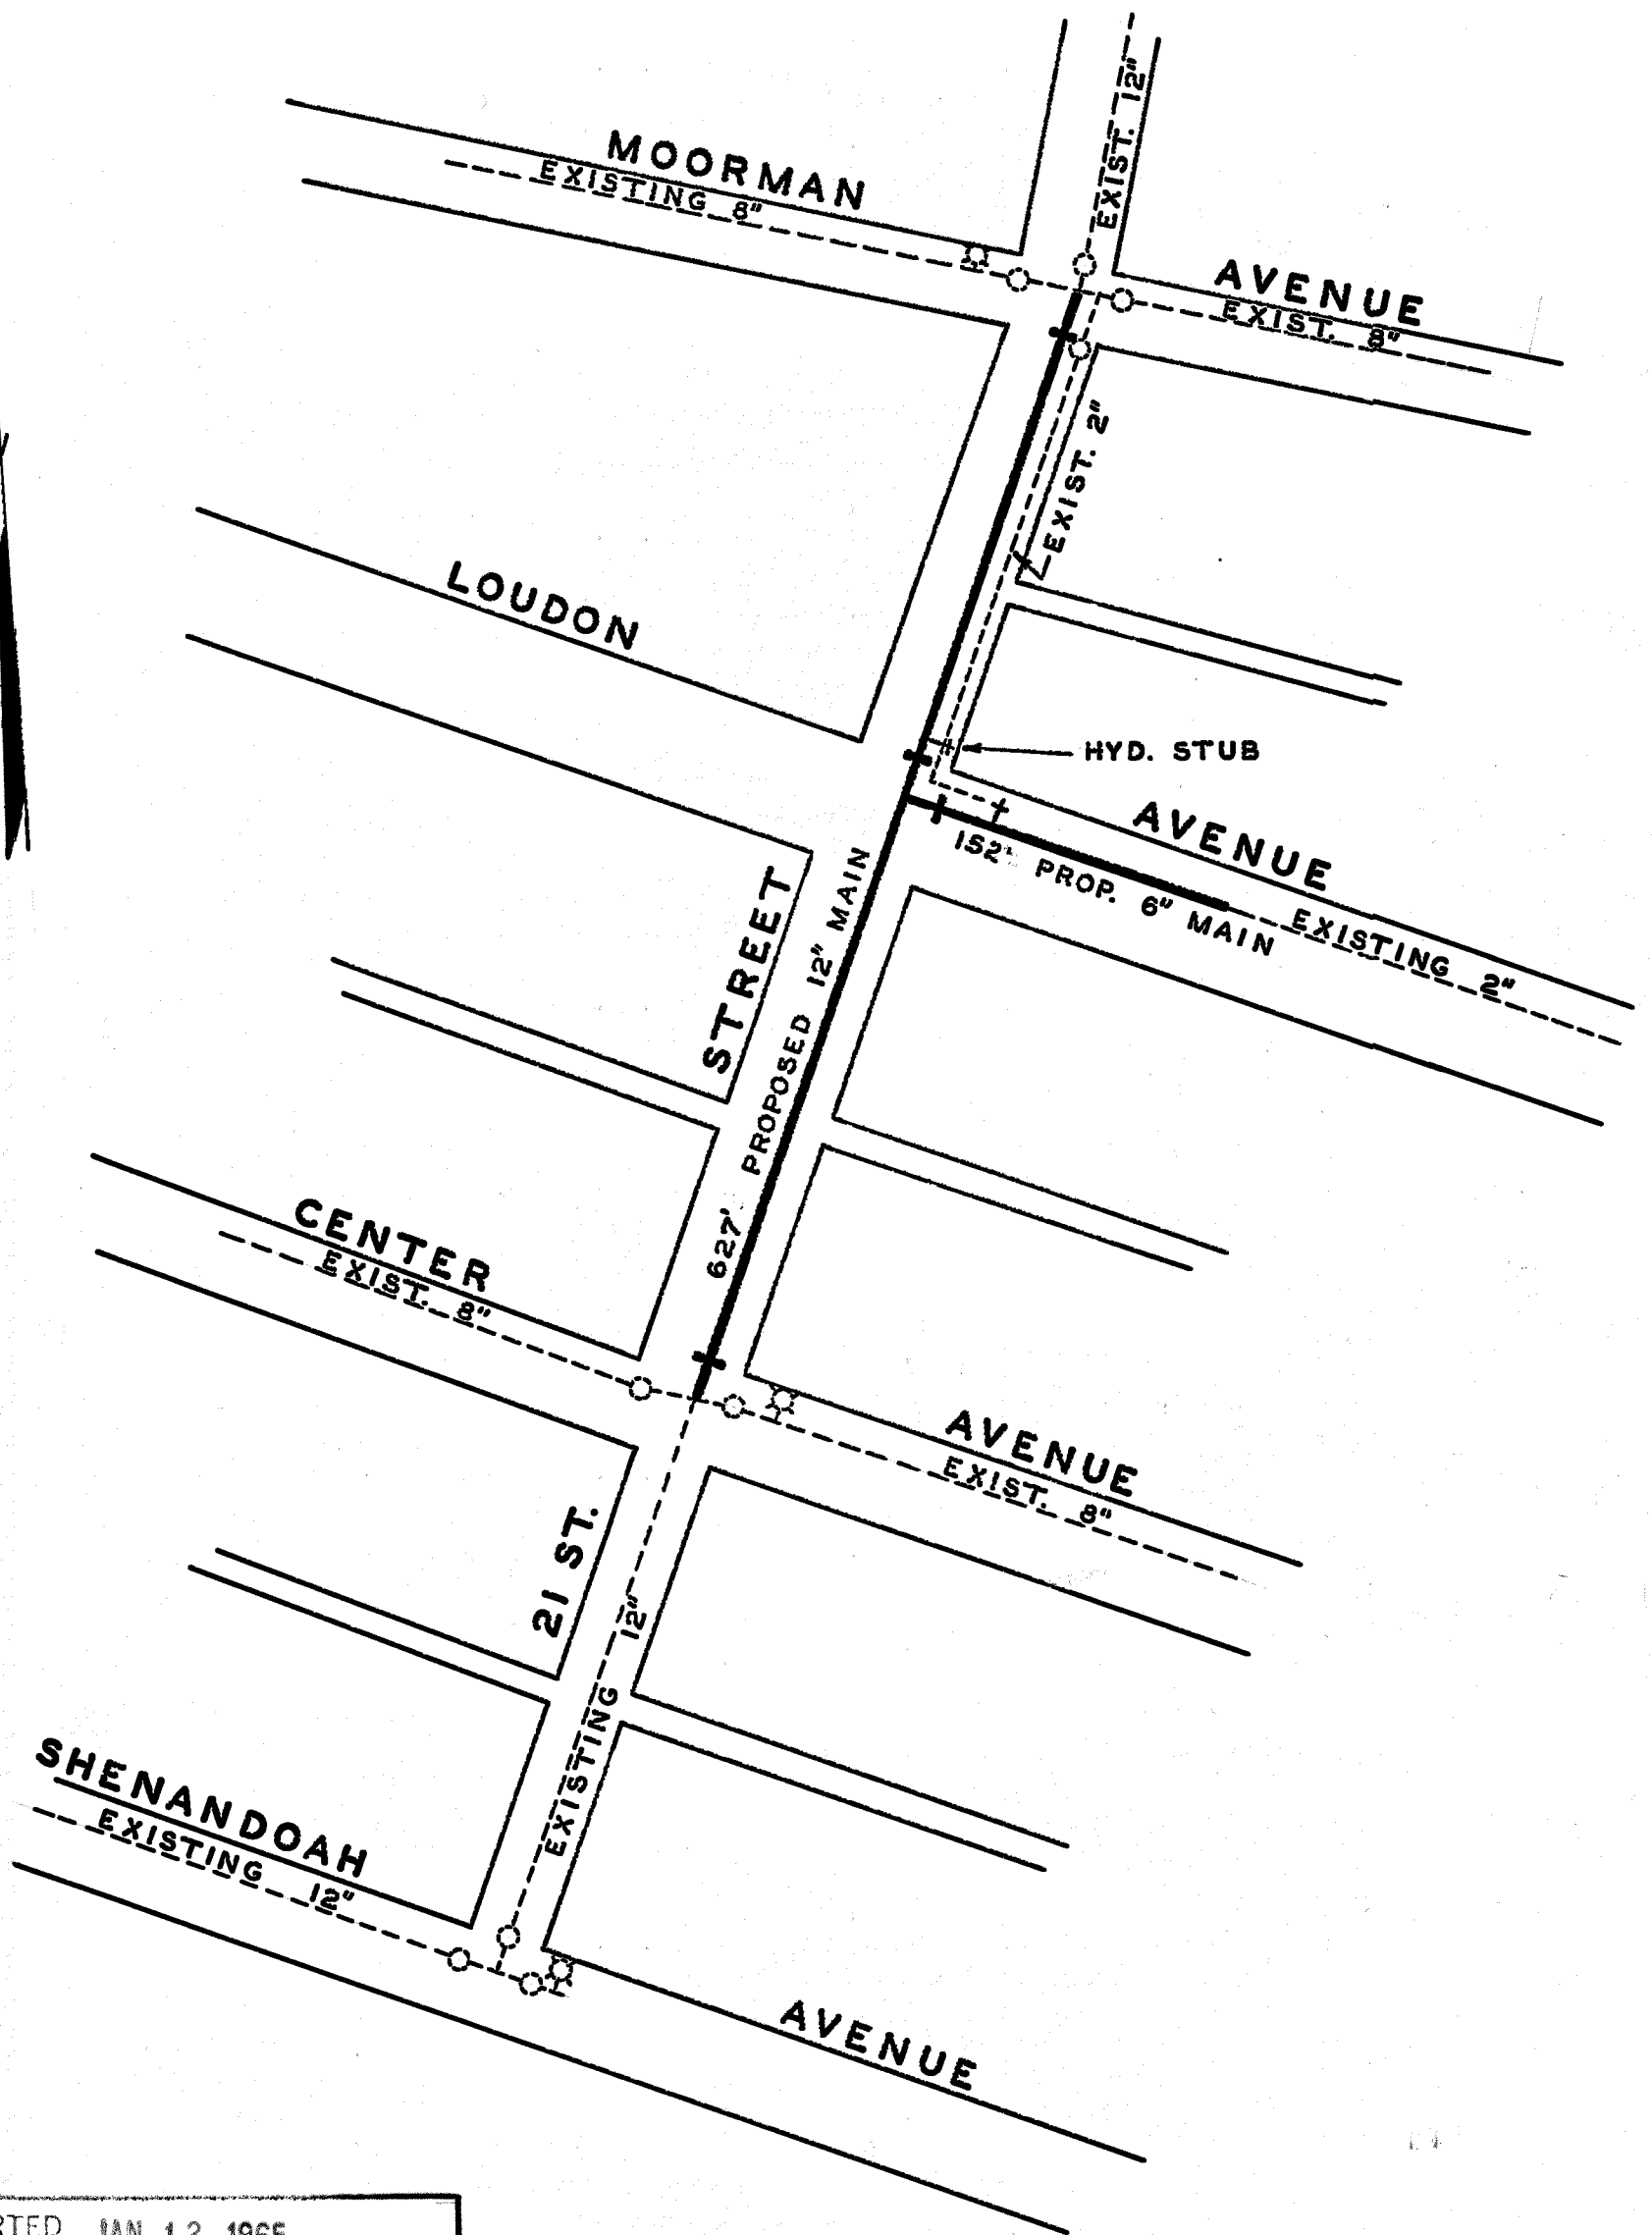

DATE STARTED JAN 12 1965				
DATE COMP. JAN 1965				
FEET MAIN	SIZE	VALVE	VAULT	BOX
627'	12"	3	3	
152'	6"	1	1	
F. H. COMP.				
F. H. STUB ONLY	1	6"	1	1
SERV. INS. BY: R. W. D.				
MAINS INS. BY: R. W. D.				
NO. 3/4" SERV. INS.				
CITY OR CO. CITY				
DEPT. INSP. B. R. H.				

WATER DEPARTMENT
CITY OF ROANOKE, VA.

21 ST. STREET N.W.

SCALE - 1" = 100'

DRAWN BY N.H.C. JAN. 8, 1965