
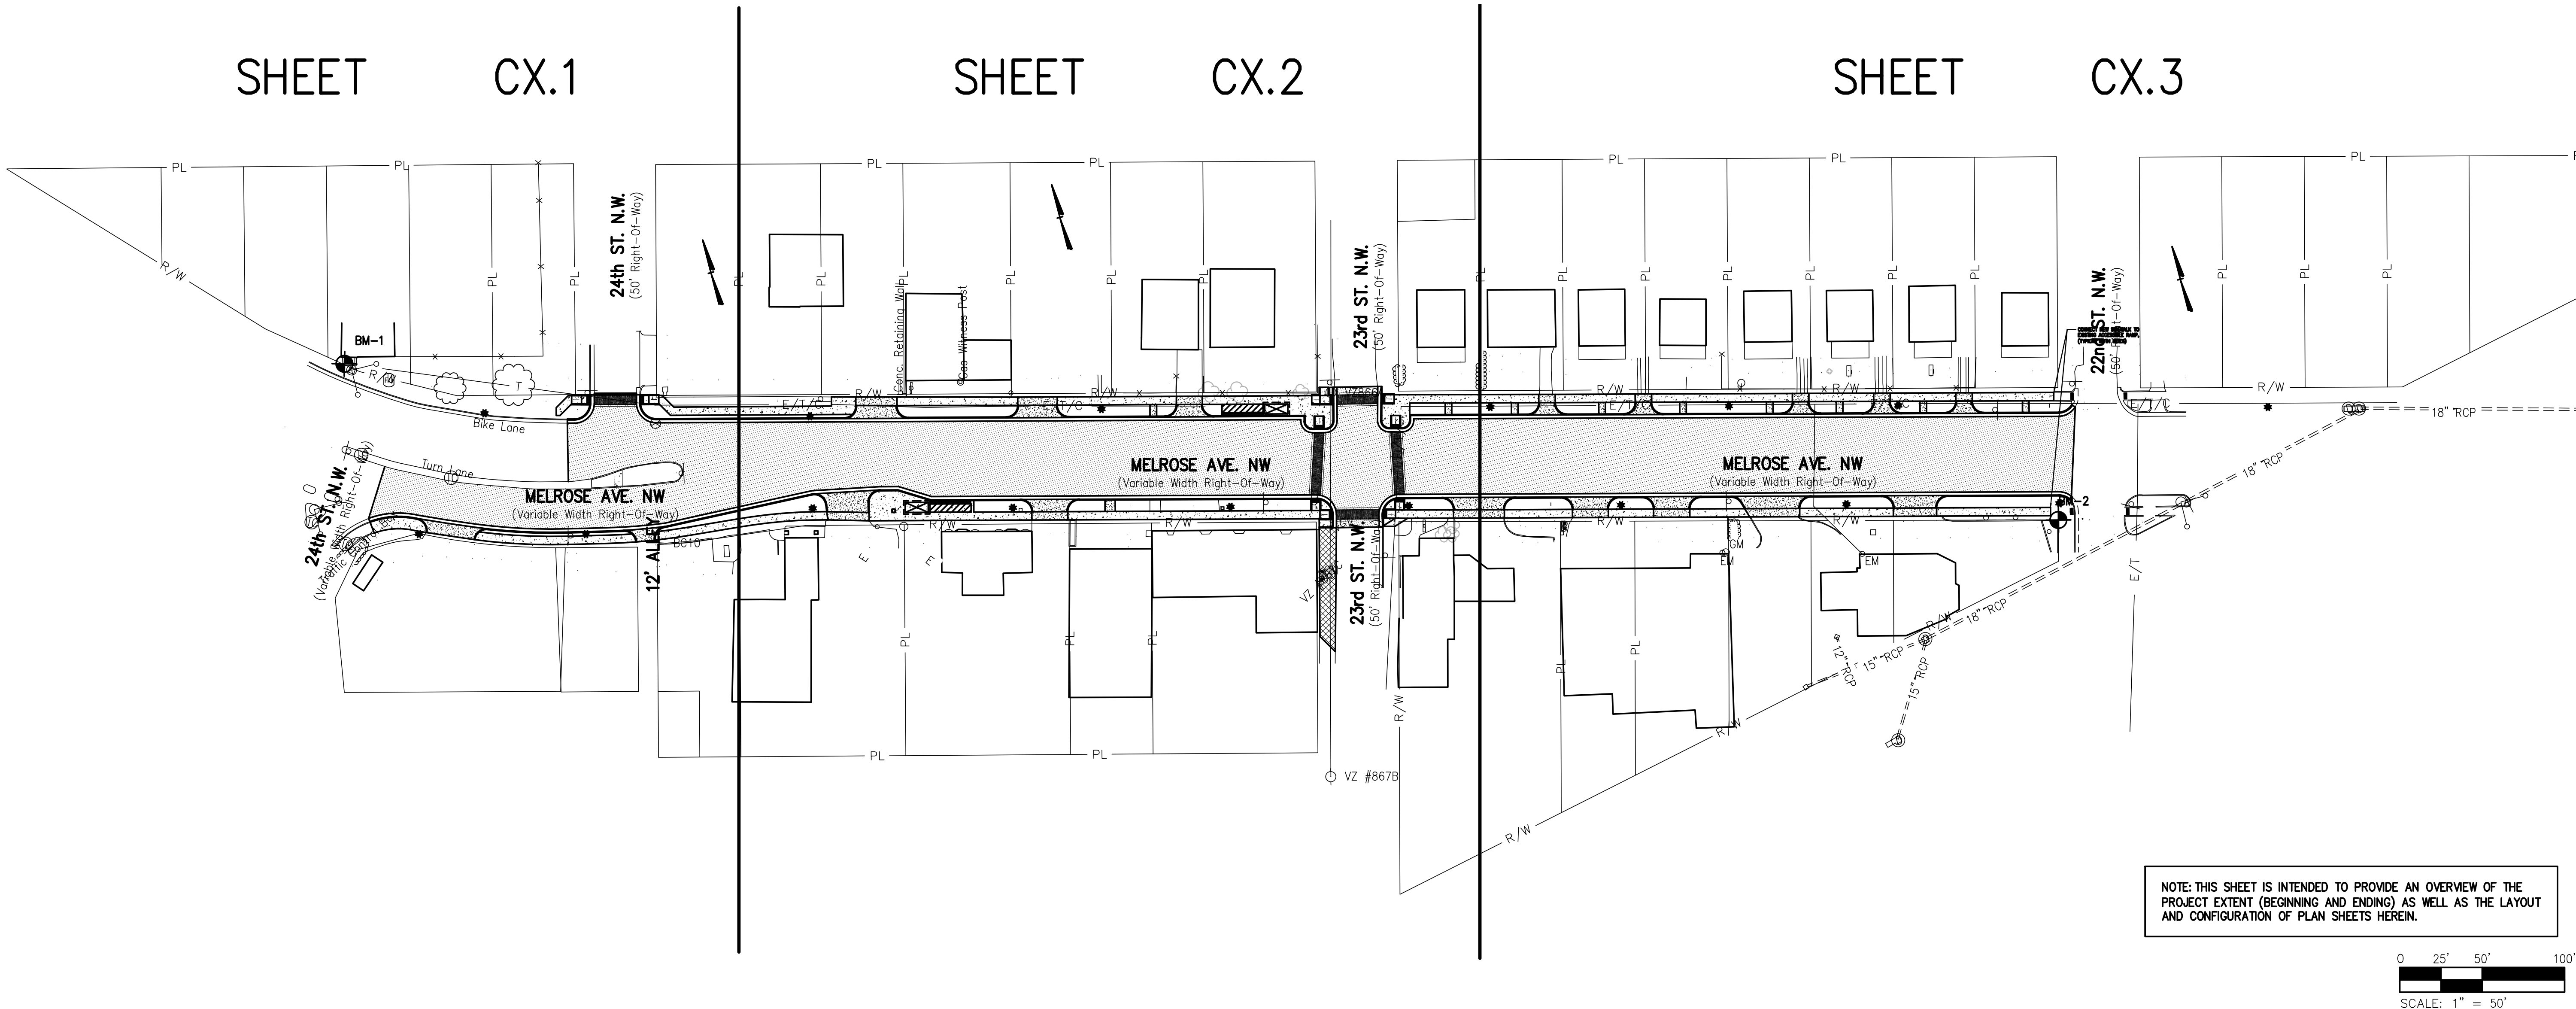


I:\4049 - Roanoke - Melrose Streetscape\Draw\4049_SW_DESIGN.dwg, 3/7/2021 11:57:40 AM, .dwg

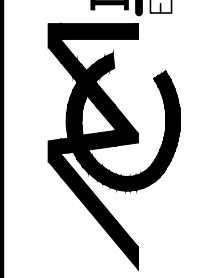

Revisions		Date

Issue Date:	MARCH 2, 2021
Drawn By:	ARB
Designed By:	ARB
Checked By:	WTA
Date:	3/2/21

**Matern & Craig**
ENGINEERS/SURVEYORS
701 FIRST STREET, S.W.
ROANOKE, VIRGINIA 24016
(540) 345-9342
FAX (540) 345-7691

MELROSE AVE. STREETScape IMPROVEMENTS -
22ND TO 24TH ST.
OVERALL PLAN
ROANOKE, VIRGINIA

Vertical Scale:
N/A
Horizontal Scale:
1" = 50'
Commission Number:
4049
Sheet No.:
C0.2