

[illegible]

MARCH 2, 2021

MARCH 2, 2021

Drawn By: NTW

Drawn By: NTW

Checked By: TW

Checked By: TW



Mattern & Craig
ENGINEERS • SURVEYORS

101 FIRST STREET, S.W.
 NOKE, VIRGINIA 24016
 (540) 345-9342
 FAX (540) 345-7691

— IMPROVEMENTS TO STREETCROSSING —
 MELROSE AVE. STREETCROSSING
 22ND TO 24TH ST.
 EXISTING CONDITIONS PLAN —
 AREA 'C'
 ROANOKE, VIRGINIA

ROANOKE, VIRGINIA

Vertical Scale:
N/A

N/A

horizontal Scale:



 $1'' = 20'$

Commission Number:

4049

Sheet No.:

C1.3

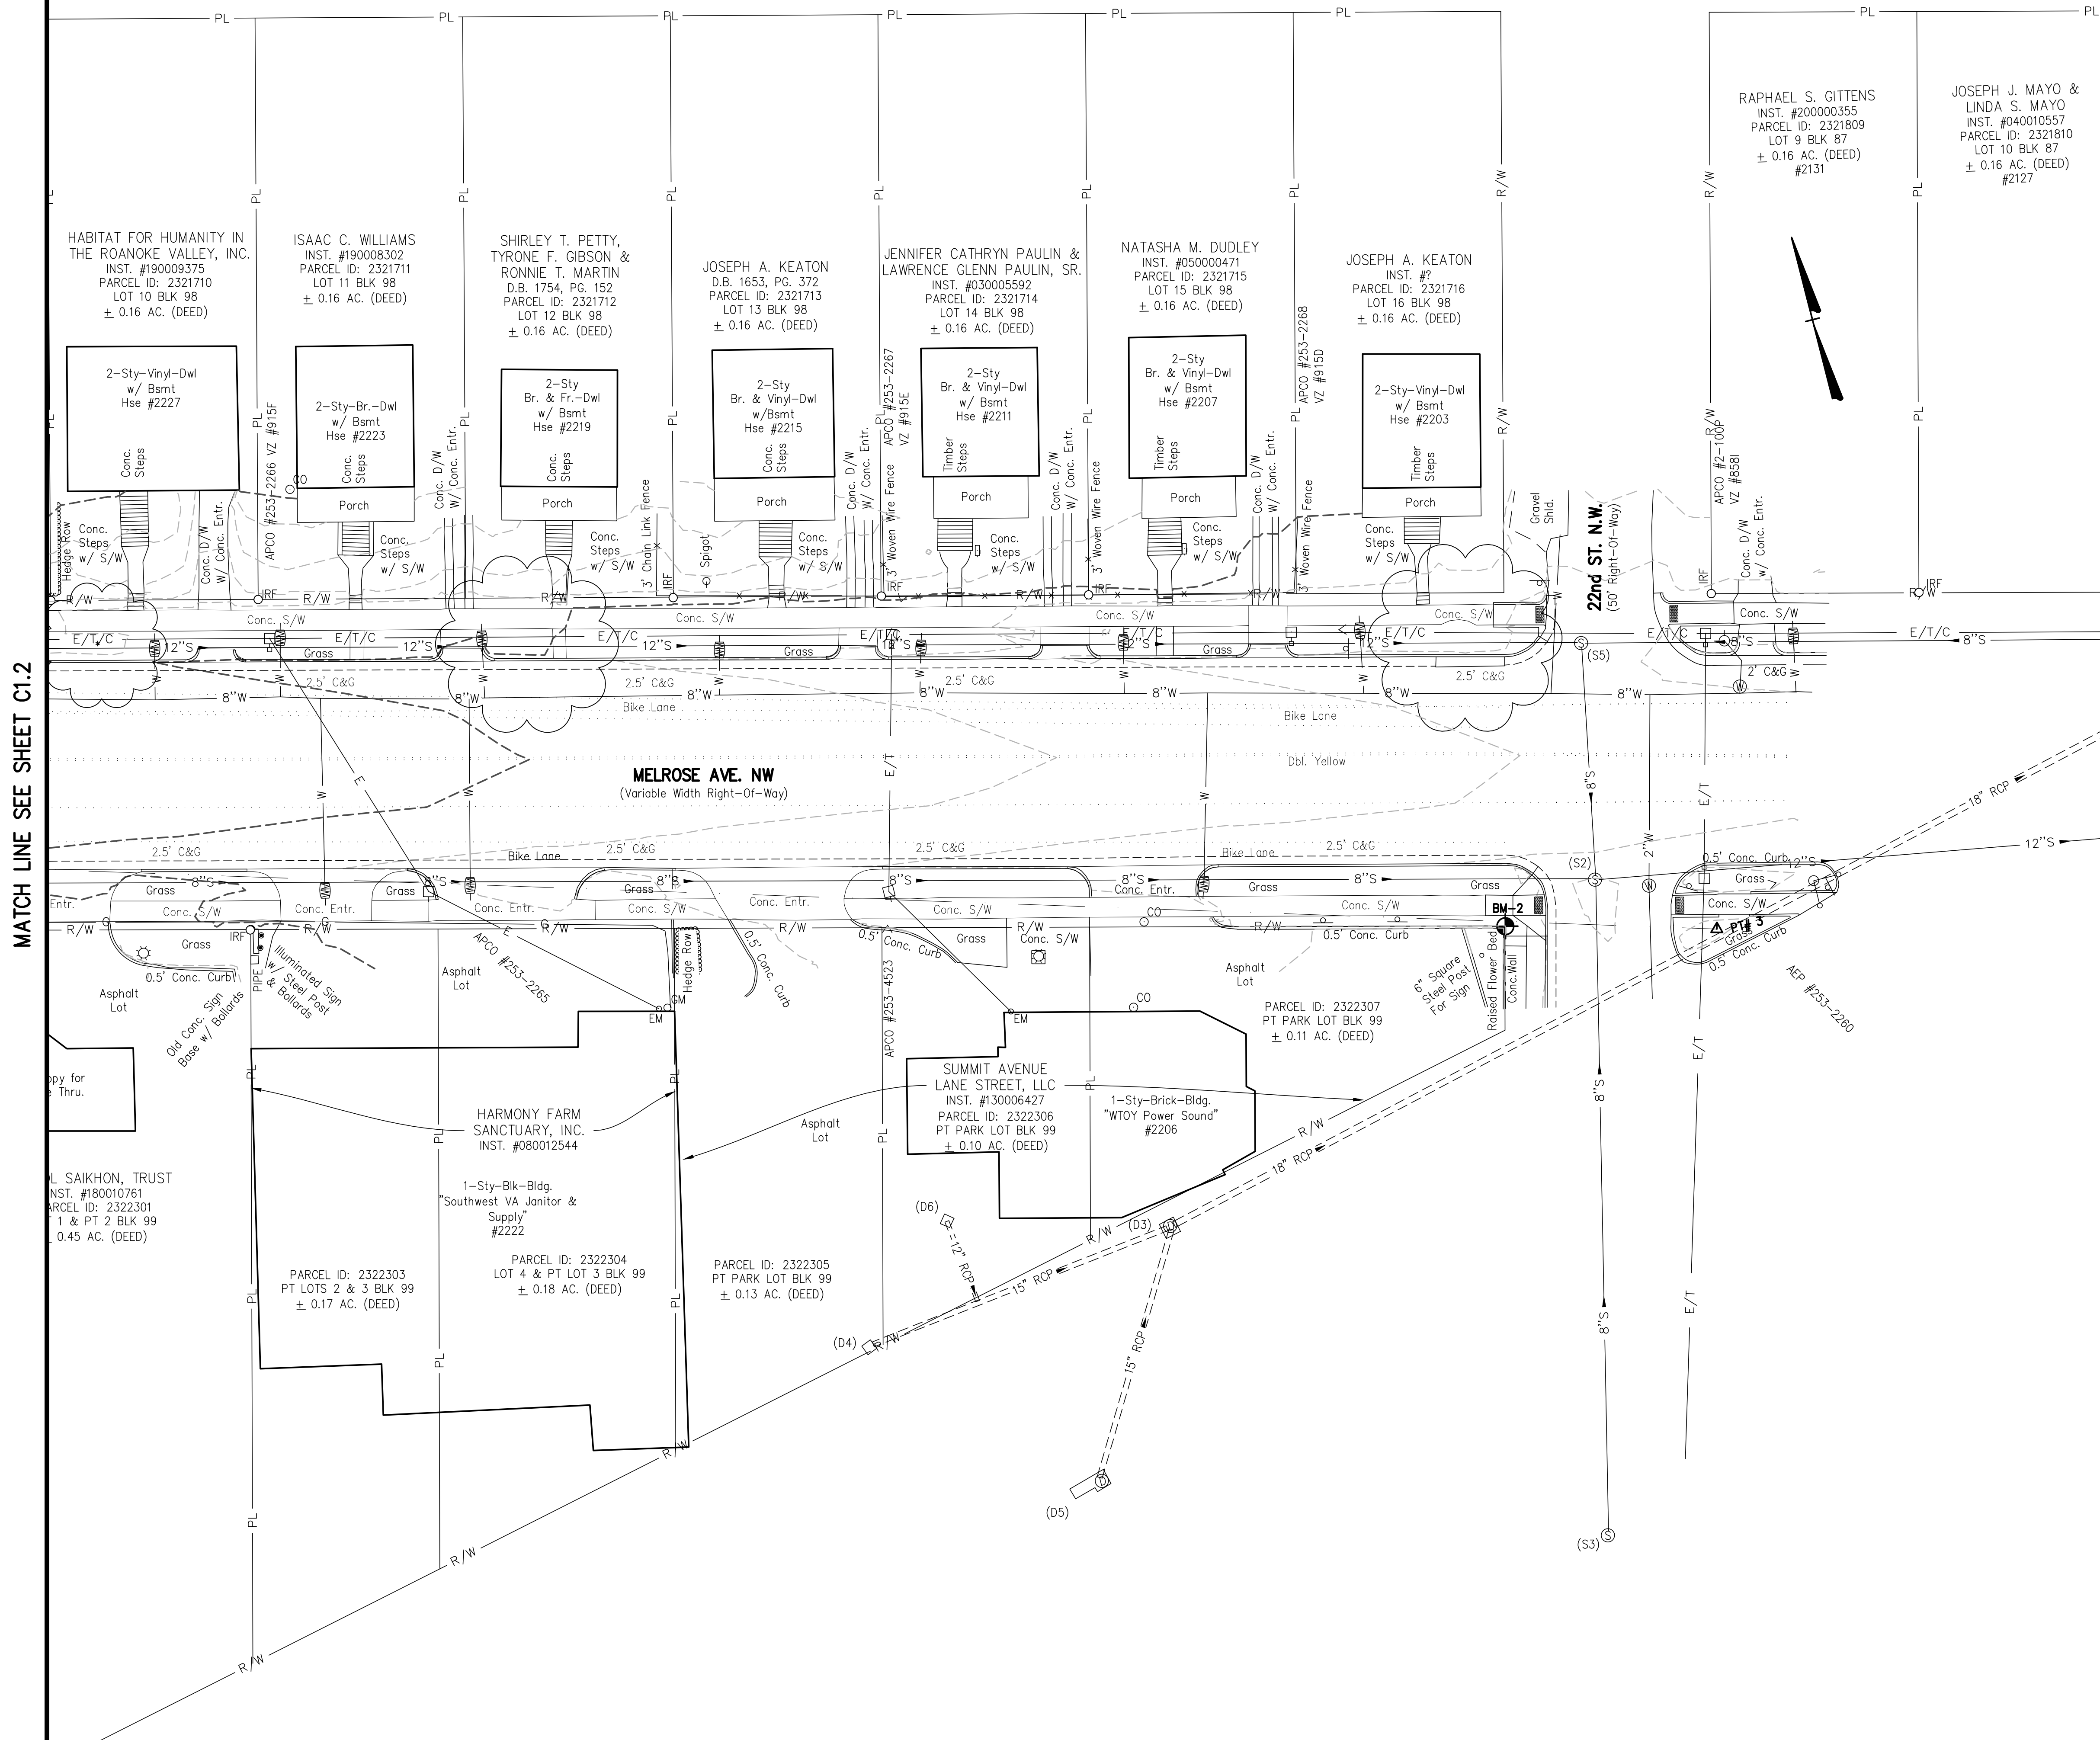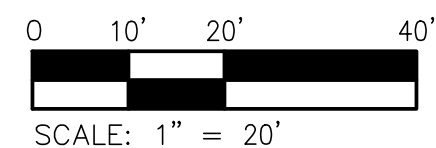

MATCH LINE SEE SHEET C1.2