

Existing Sanitary Sewer Schedule	
S-8	Sanitary Sewer Manhole Top Rim = 1026.48 Inv. In 4" PVC = 1050.54 (Lateral) Inv. In 8" = 1019.80 (From S-9) Inv. Out 8" = 1019.74
S-9	Sanitary Sewer Manhole Top Rim = 1032.81 Inv. In 4" PVC = 1023.27 (Lateral) Inv. In 8" = 1023.85 (From S-10) Inv. Out 8" = 1023.06
S-10	Sanitary Sewer Manhole Top Rim = 1031.00 Inv. In 4" PVC = 1026.70 (Lateral) Inv. In 4" PVC = 1026.75 (Lateral) Inv. In 8" = 1026.02 (From S-11) Inv. Out 8" = 1025.80
S-11	Sanitary Sewer Manhole Top Rim = 1029.84 Inv. In 4" PVC = 1027.68 (Lateral) Inv. In 8" = 1027.41 (Stub) Inv. Out 8" = 1027.31

THIS PARTIAL TOPOGRAPHIC SURVEY FOR THE 24TH STREET DRAINAGE IMPROVEMENTS PROJECT FOR THE CITY OF ROANOKE WAS COMPLETED UNDER THE DIRECT AND RESPONSIBLE CHARGE OF TIMOTHY W. CALDWELL, L.S. FROM AN ACTUAL GROUND SURVEY MADE UNDER MY SUPERVISION; THAT THE IMAGERY AND/OR ORIGINAL DATA WAS OBTAINED ON DECEMBER 24, 2014 THROUGH JANUARY 19, 2015; AND THAT THIS PLAN, MAP, OR DIGITAL GEOSPATIAL DATA INCLUDING METADATA MEETS MINIMUM ACCURACY STANDARDS UNLESS OTHERWISE NOTED.

CITY of ROANOKE and LOCAL UTILITY CONTACTS



IT IS THE RESPONSIBILITY OF THE CONTRACTOR TO NOTIFY AND COORDINATE WITH UTILITIES OR OTHER PUBLIC SERVICES THAT MAY BE IMPACTED DURING THE CONSTRUCTION OF THIS PROJECT. THE LIST BELOW IS FOR REFERENCE, BUT IT MAY NOT BE ALL INCLUSIVE.

CITY OF ROANOKE DEVELOPMENT REVIEW COORDINATOR	ADRIAN GILBERT	540-853-5796
SWU CIP MANAGER	ELIZABETH PADEN	540-853-5906
TRAFFIC ENGINEER	HONG LIU	540-853-2676
R.O.W. PERMIT COORDINATOR	MICHAEL BOITNOTT	540-853-6784
WVWA DEVELOPMENT MANAGER	AARON SHEARER	540-283-2941
AMERICAN ELECTRIC POWER	KEITH FREEMAN	540-853-2676
COX COMMUNICATIONS	STEVE BOWER	540-293-2683
LUMOS / SEGRA	MARGIE KIRBY	540-968-6119
LEVEL 3-CENTURYLINK		800-289-4237
ROANOKE GAS COMAPANY	CHRISTOPHER BOOTHE	540-293-3821
SHENTEL	ALLEN CLAY	540-560-1375
VERIZON	ALLEN ASHBURY	540-265-7574
WINDSTREAM COMMUNICATIONS	JERRY RICHARDSON	804-641-0240

FOR ROAD CLOSURES AND DETOURS, NOTIFY THE FOLLOWING:
ROANOKE CITY COMMUNICATIONS-- -- 540-853-2411
ROANOKE CITY FIRE & RESCUE -- -- 540-853-2327
ROANOKE CITY POLICE -- -- 540-853-2212
ROANOKE CITY SCHOOLS CHRIS PERKINS 540-853-2382
ROANOKE CITY SOLID WASTE ROBERT STOVER 540-853-6846
VALLEY METRO RON PARKER 540-982-0305

SURVEY CONTROL				
Point Number	Easting	Northing	Point Elevation	Description
2	11072492.7956'	3633482.6849'	1028.786'	PI/IRC
3	11072267.3184'	3633939.2228'	1037.430'	PI/IRC
(ROANOKE CITY CONTROL NETWORK (NAD 83/95))				

Benchmark #1 :
Nail in Power Pole, Elev. = 1029.48'.

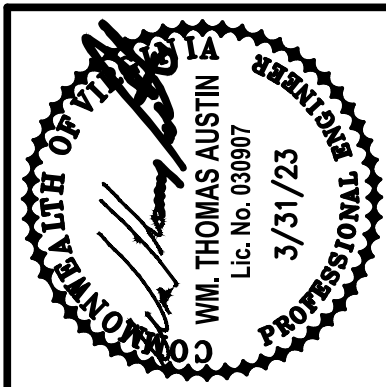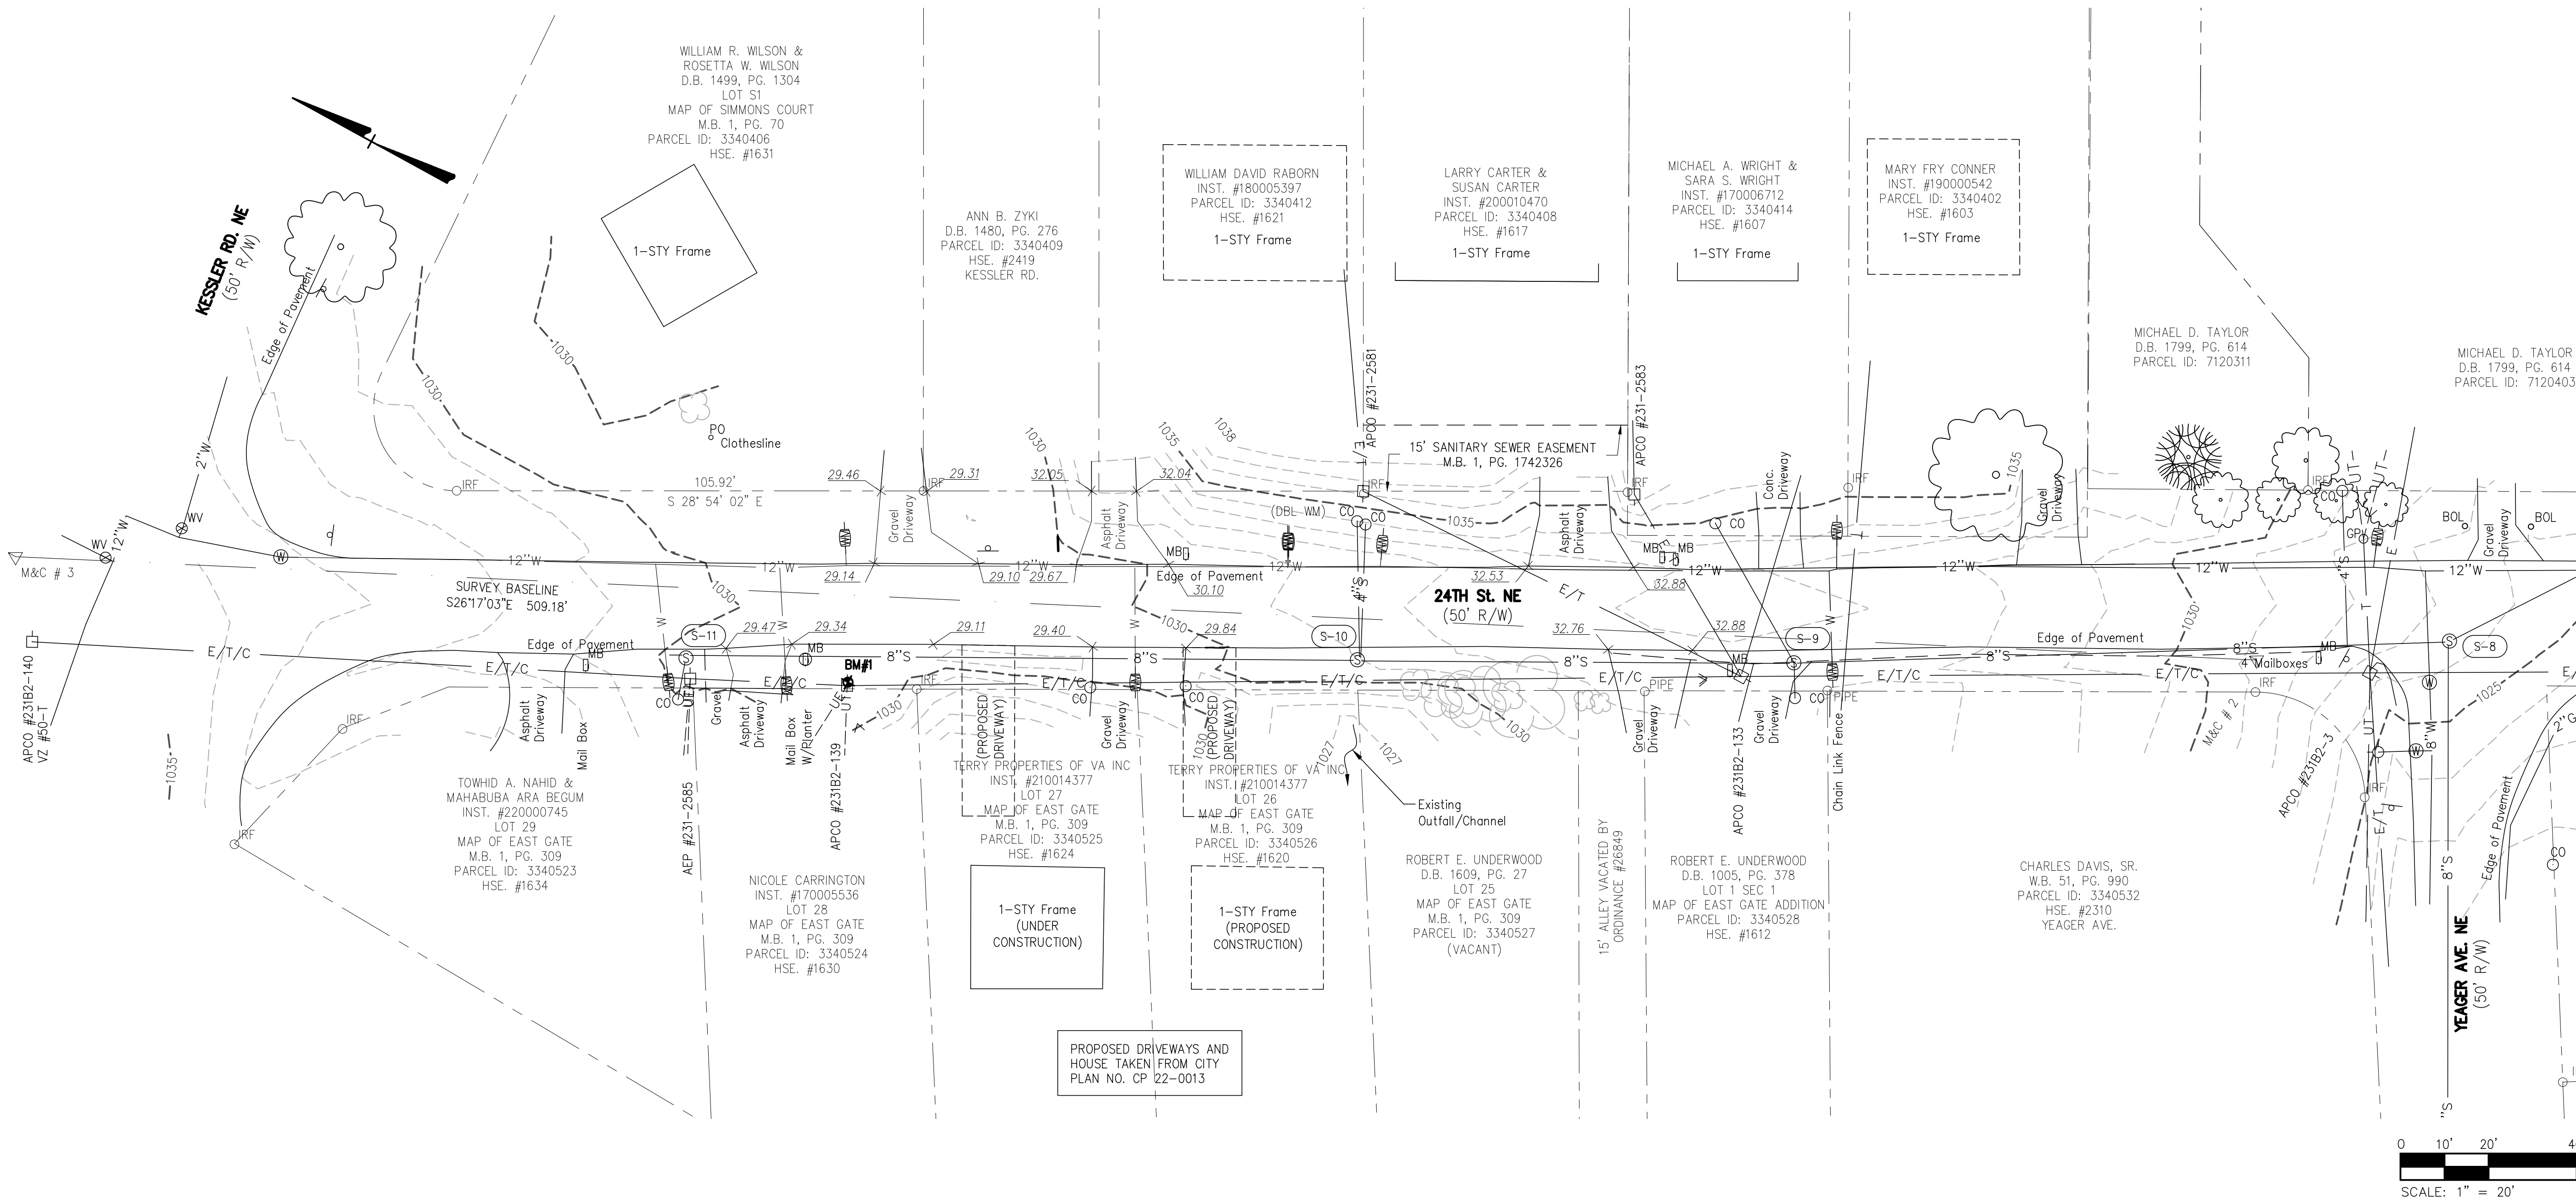

Revisions		Date

Issue Date:	MAR. 31, 2023
Drawn By:	WTA
Designed By:	ABR
Checked By:	WTA
Date:	3/31/23

Mattern & Craig
ENGINEERS/SURVEYORS
701 FIRST STREET, S.W.
ROANOKE, VIRGINIA 24016
(540) 345-9342
FAX (540) 345-7691

STORMWATER DRAINAGE IMPROVEMENT PROJECT
FOR 1600 BLOCK 24TH ST. NE

EXISTING CONDITIONS AND SURVEY

ROANOKE, VIRGINIA

Vertical Scale:
N/A

Horizontal Scale:
1" = 20'

Commission Number:
3991C

Sheet No.:
C1.1