

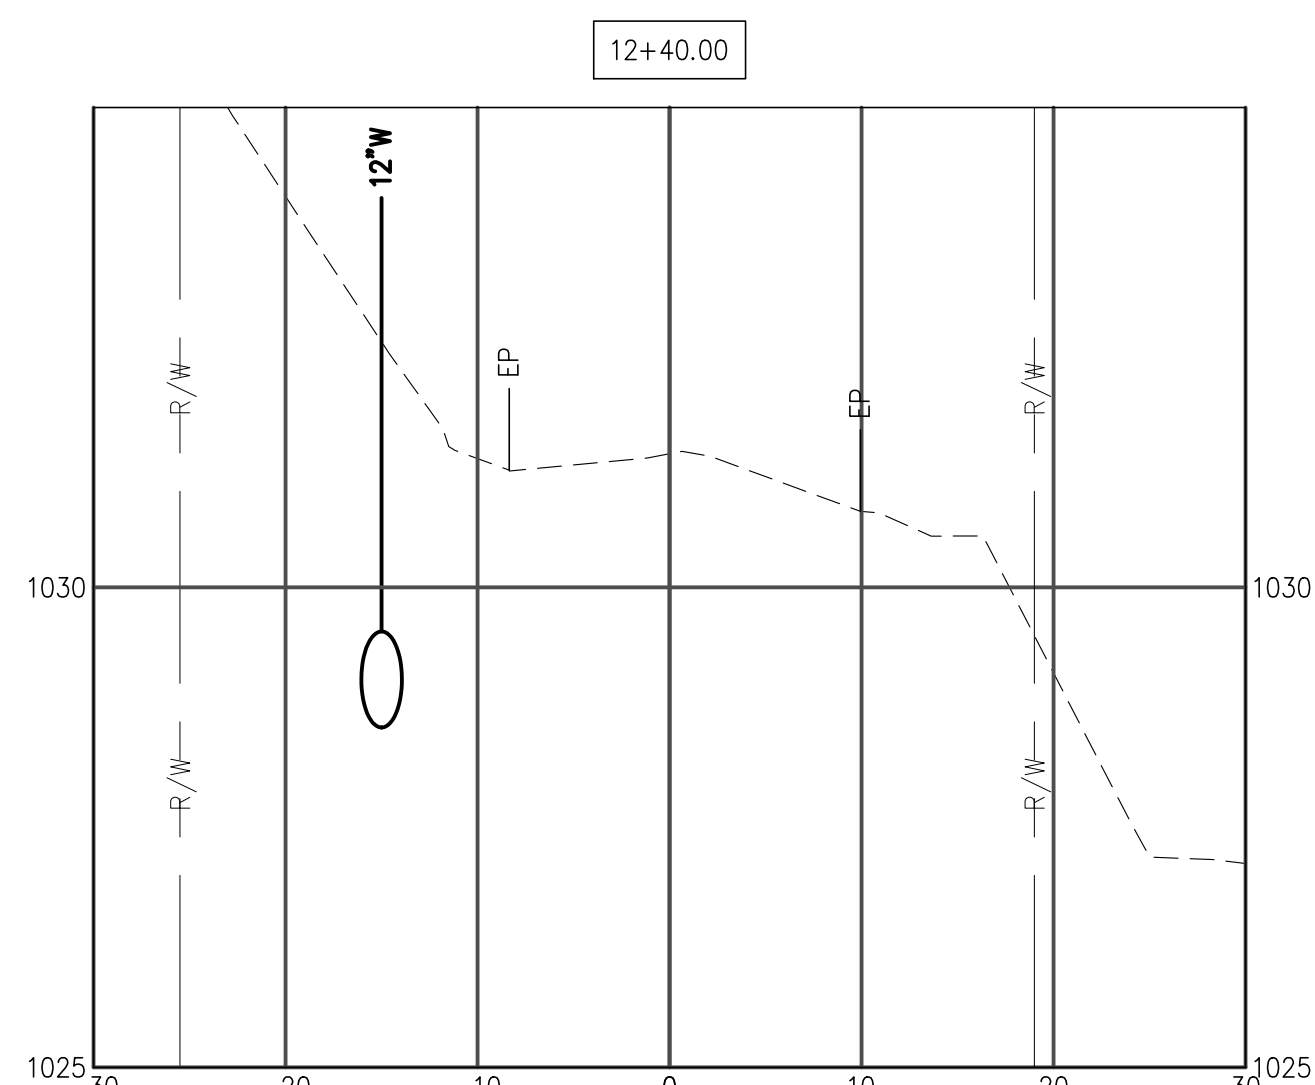
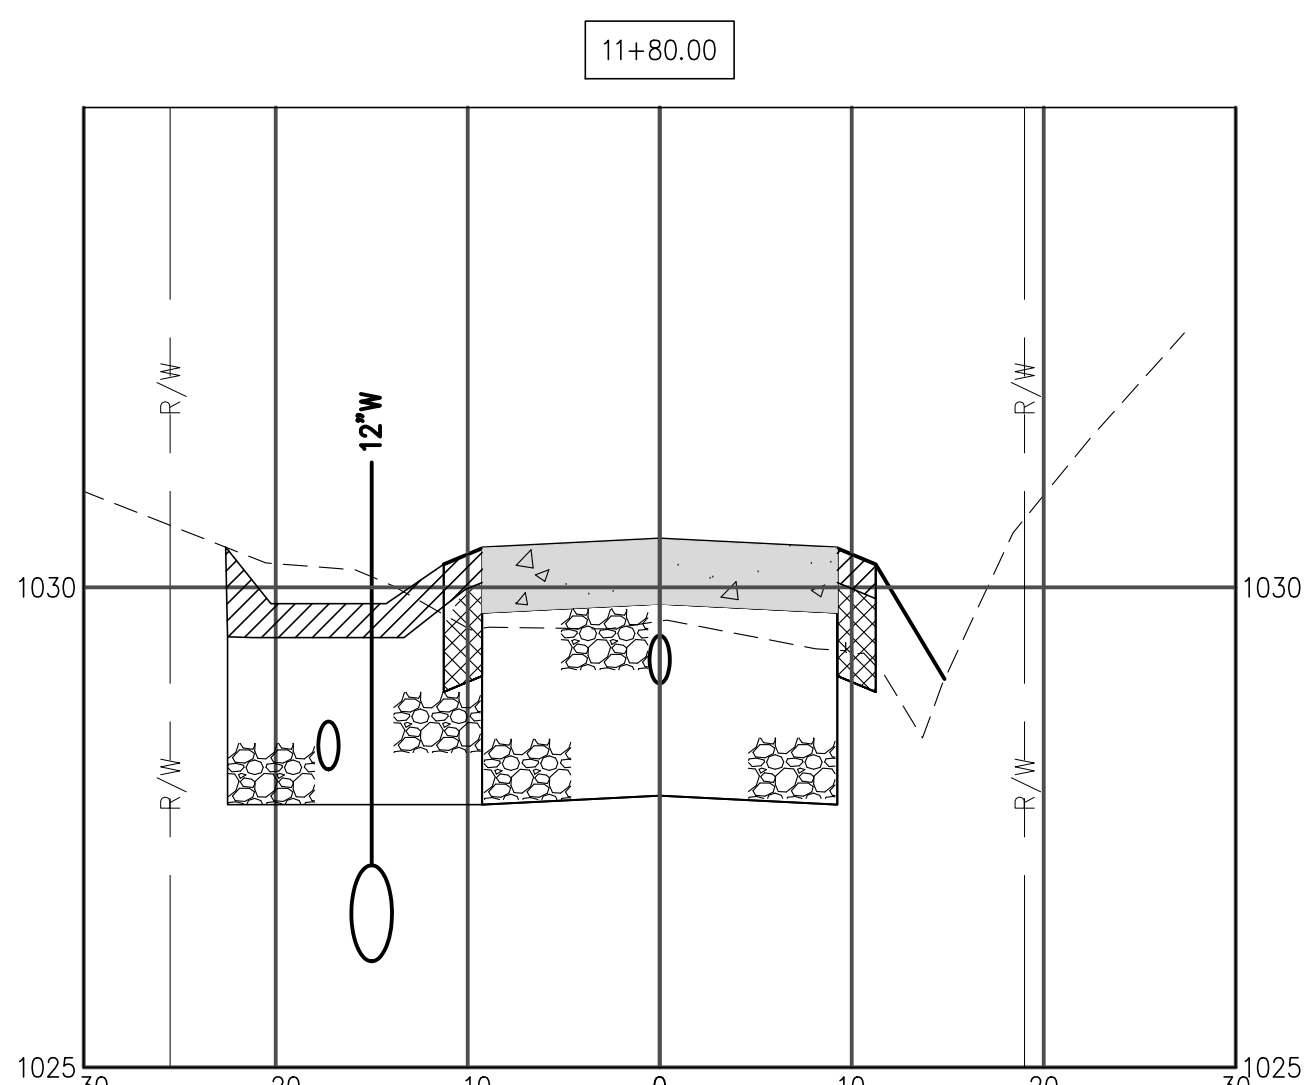
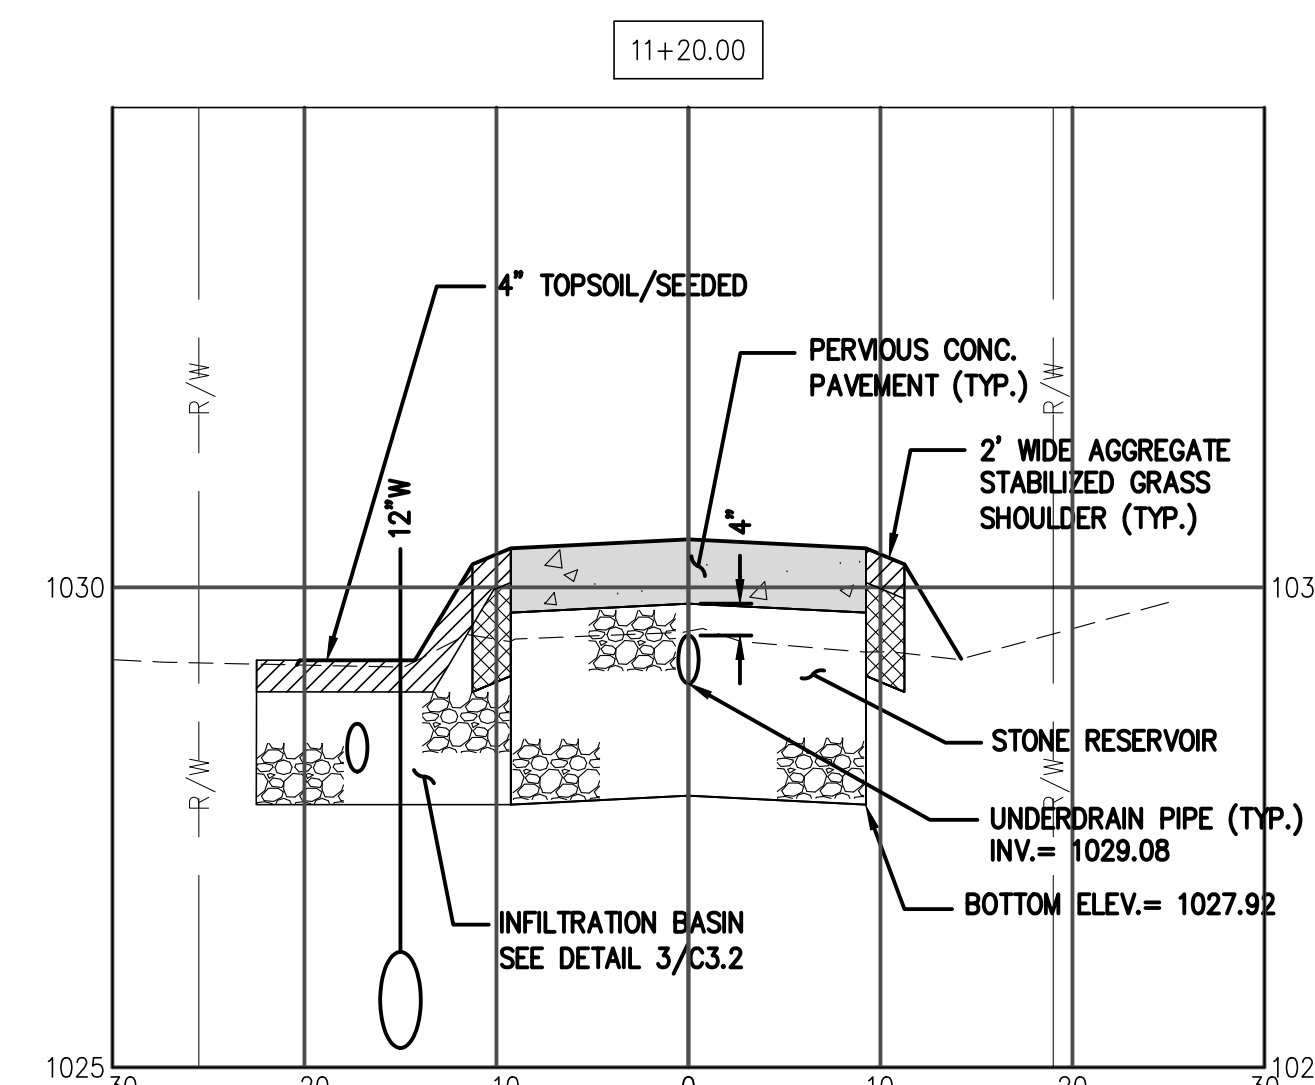
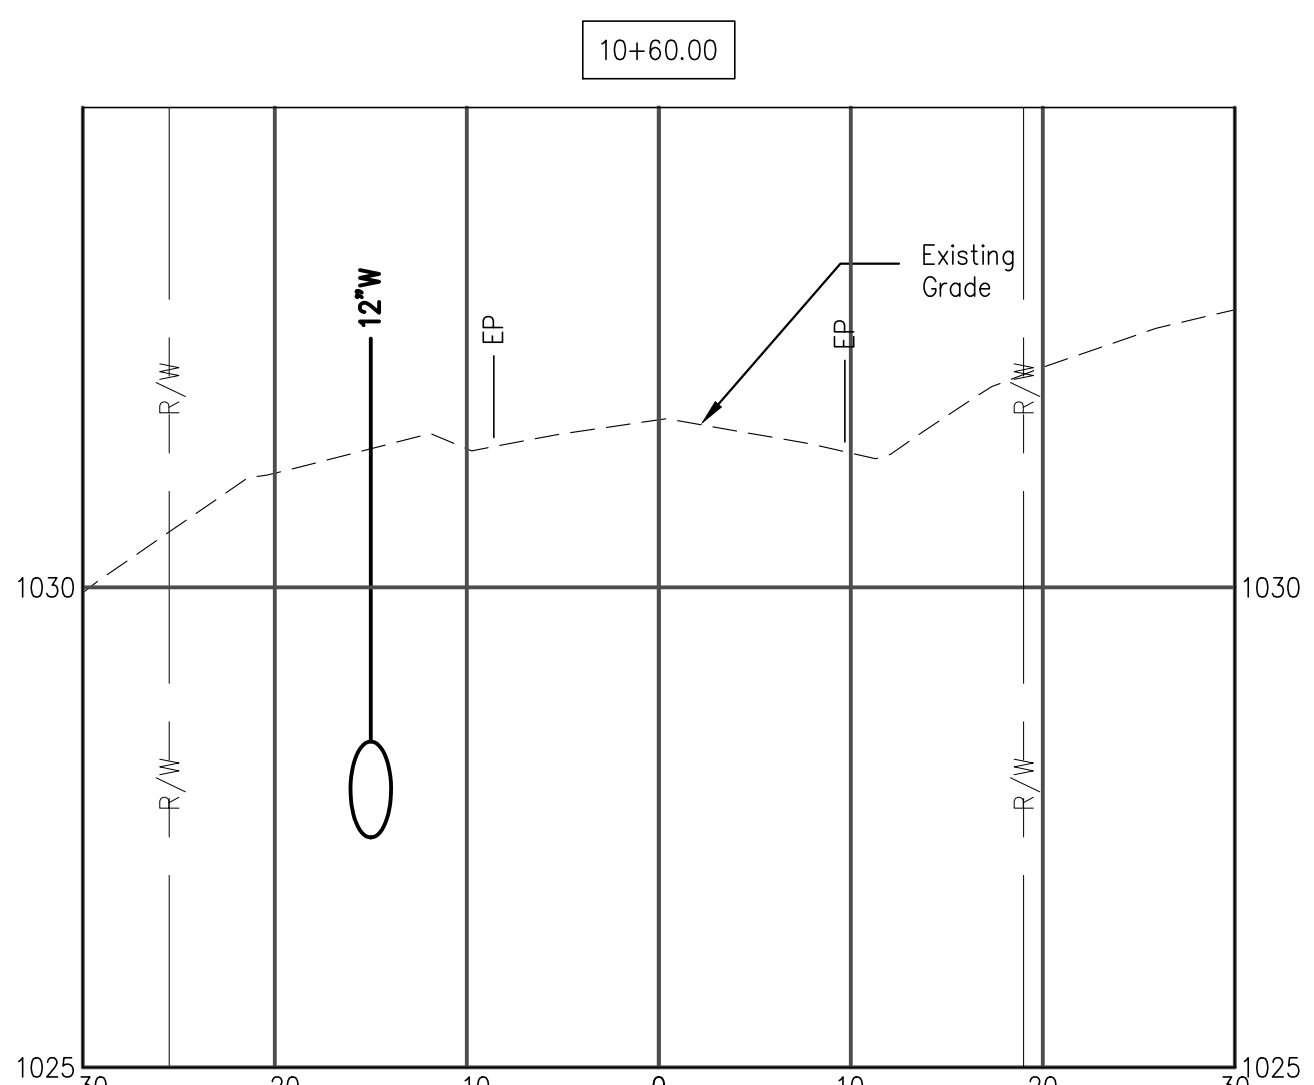
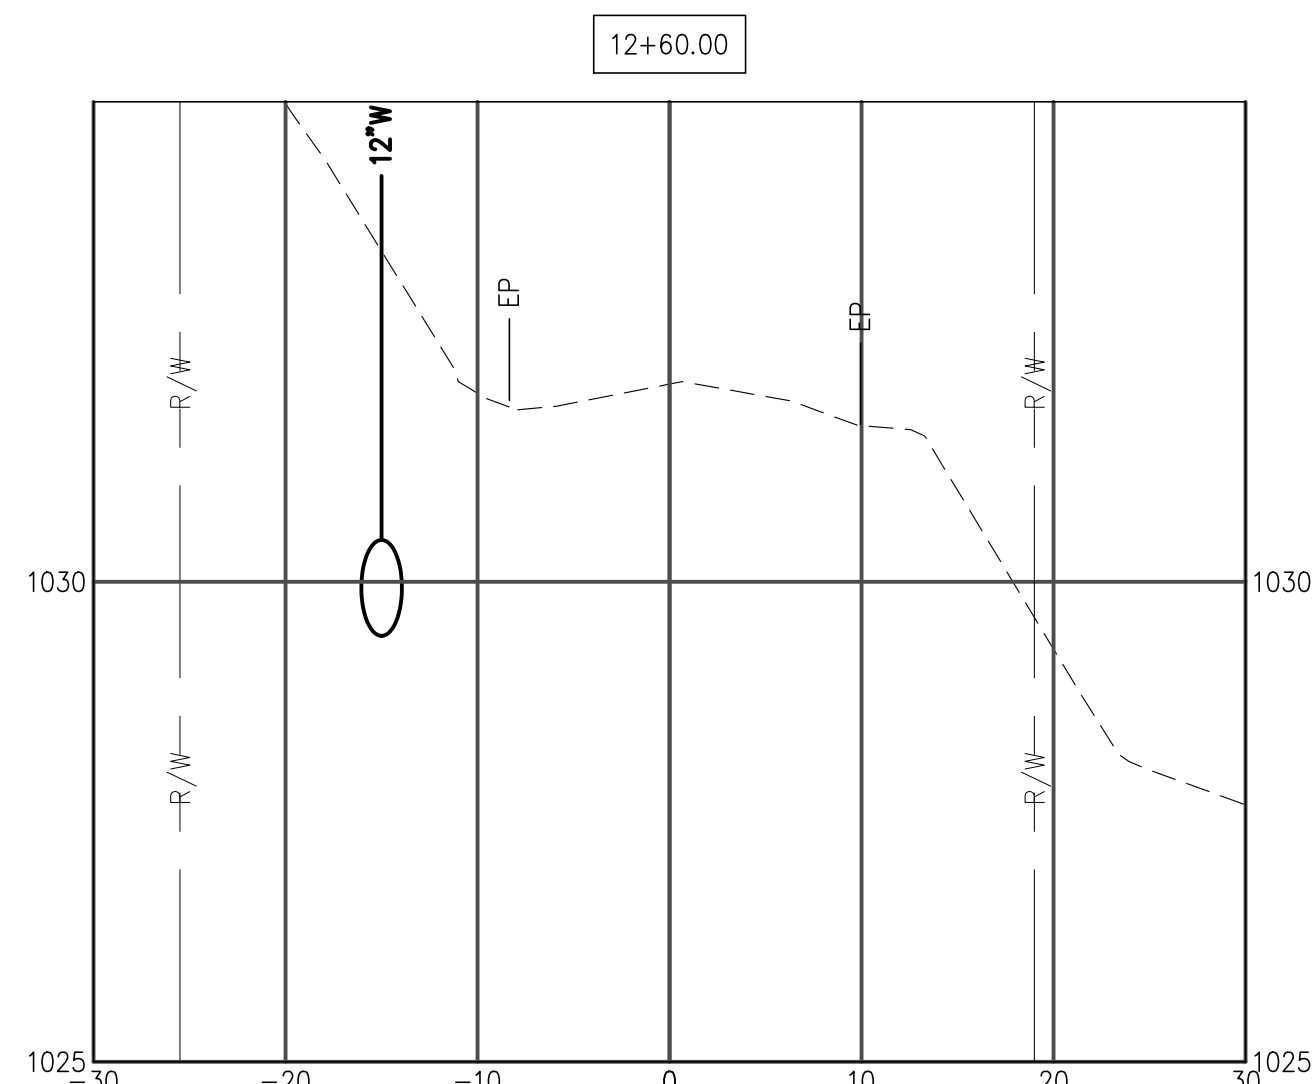
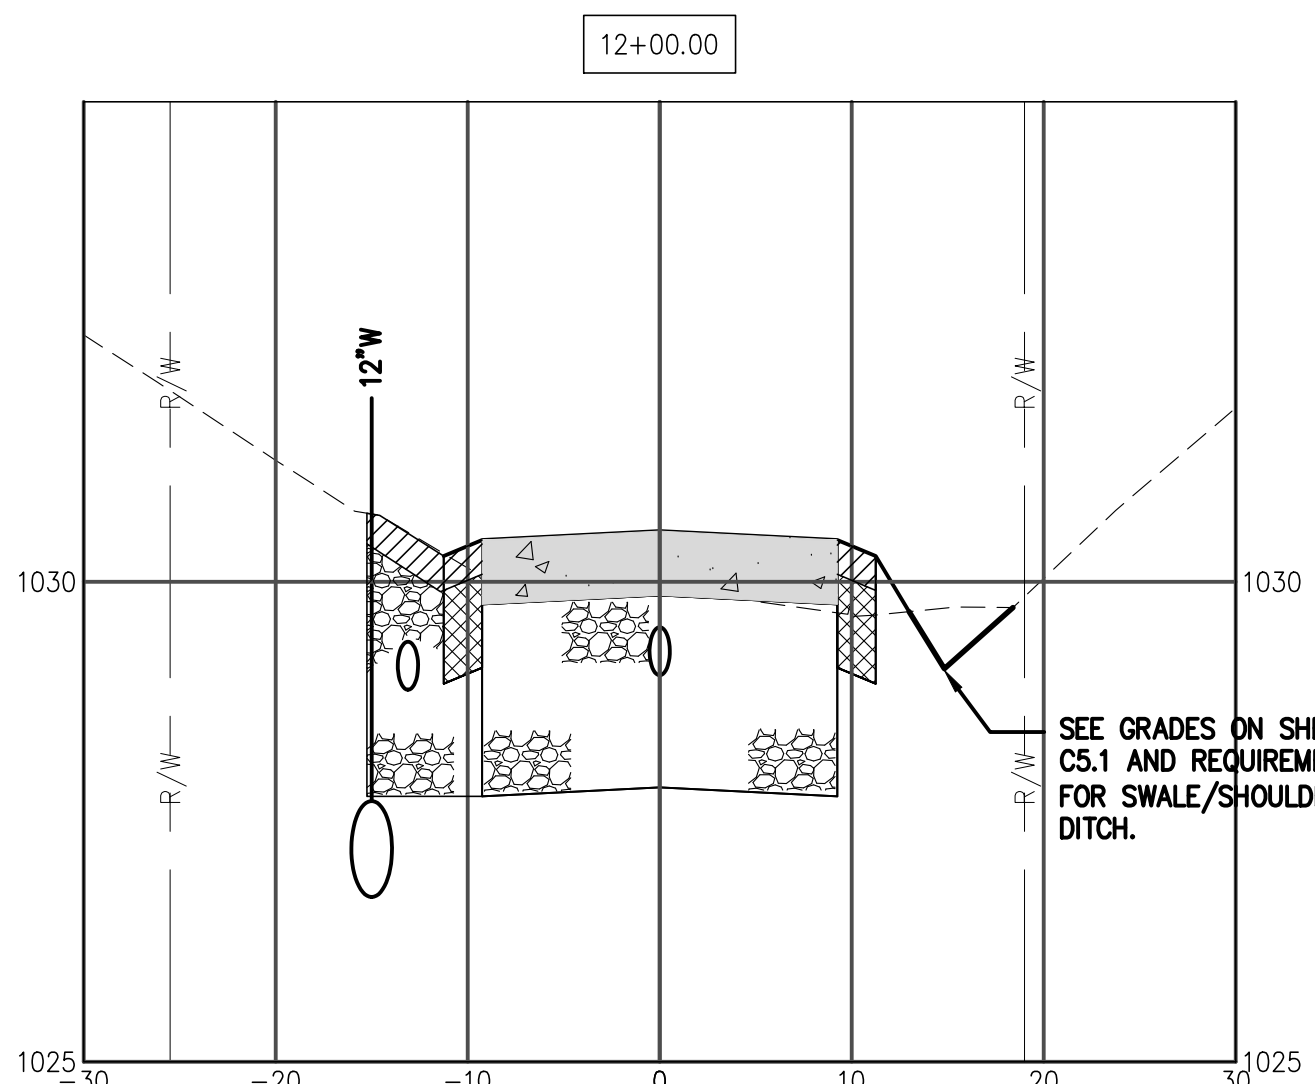
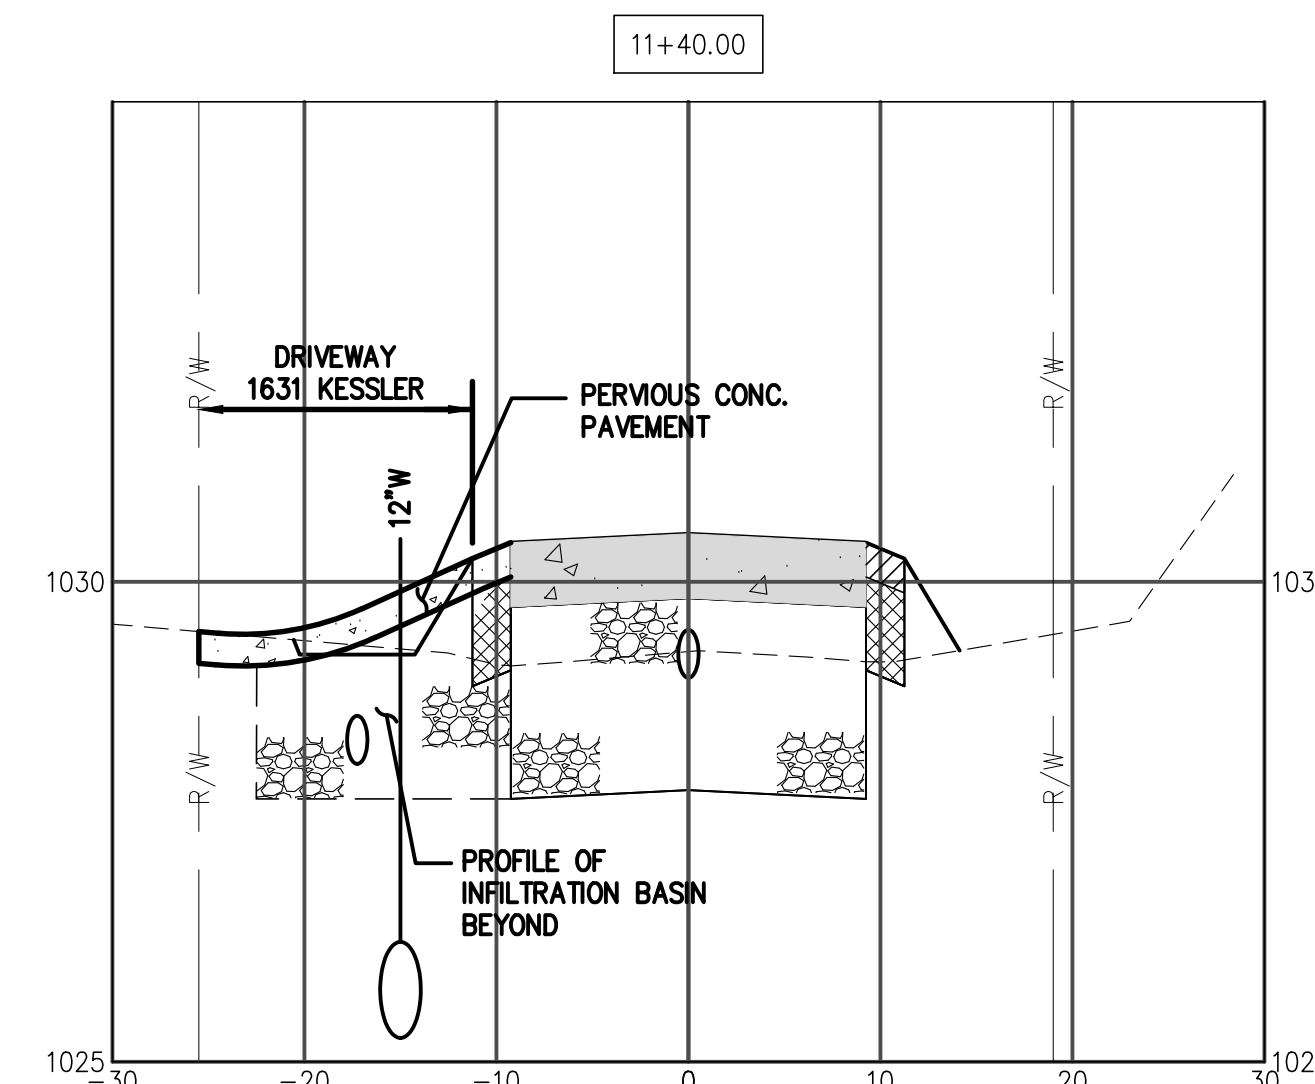
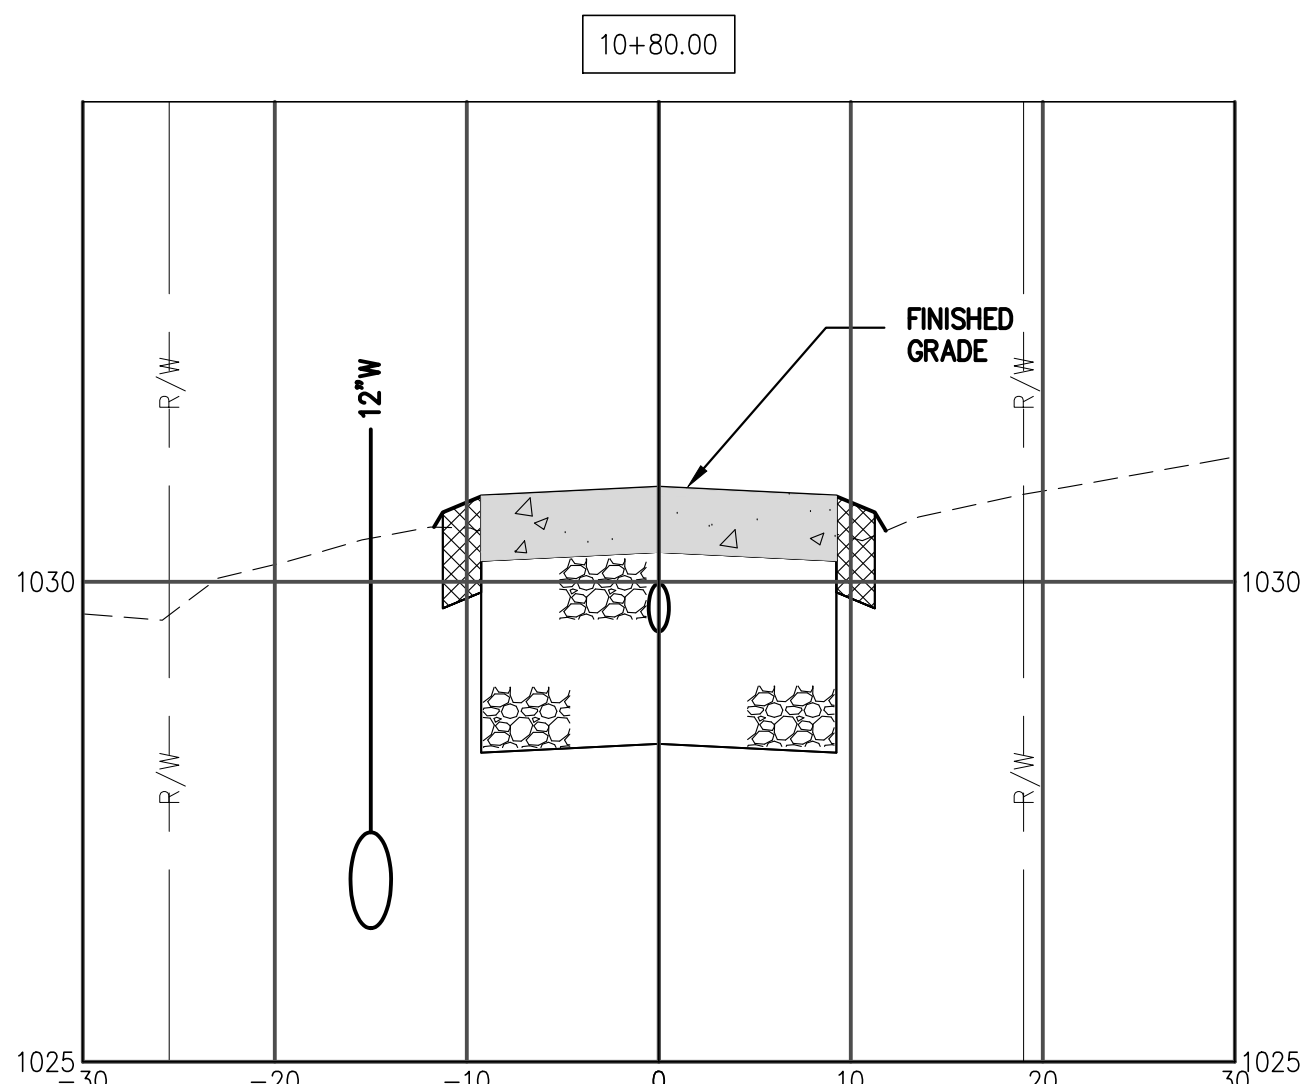
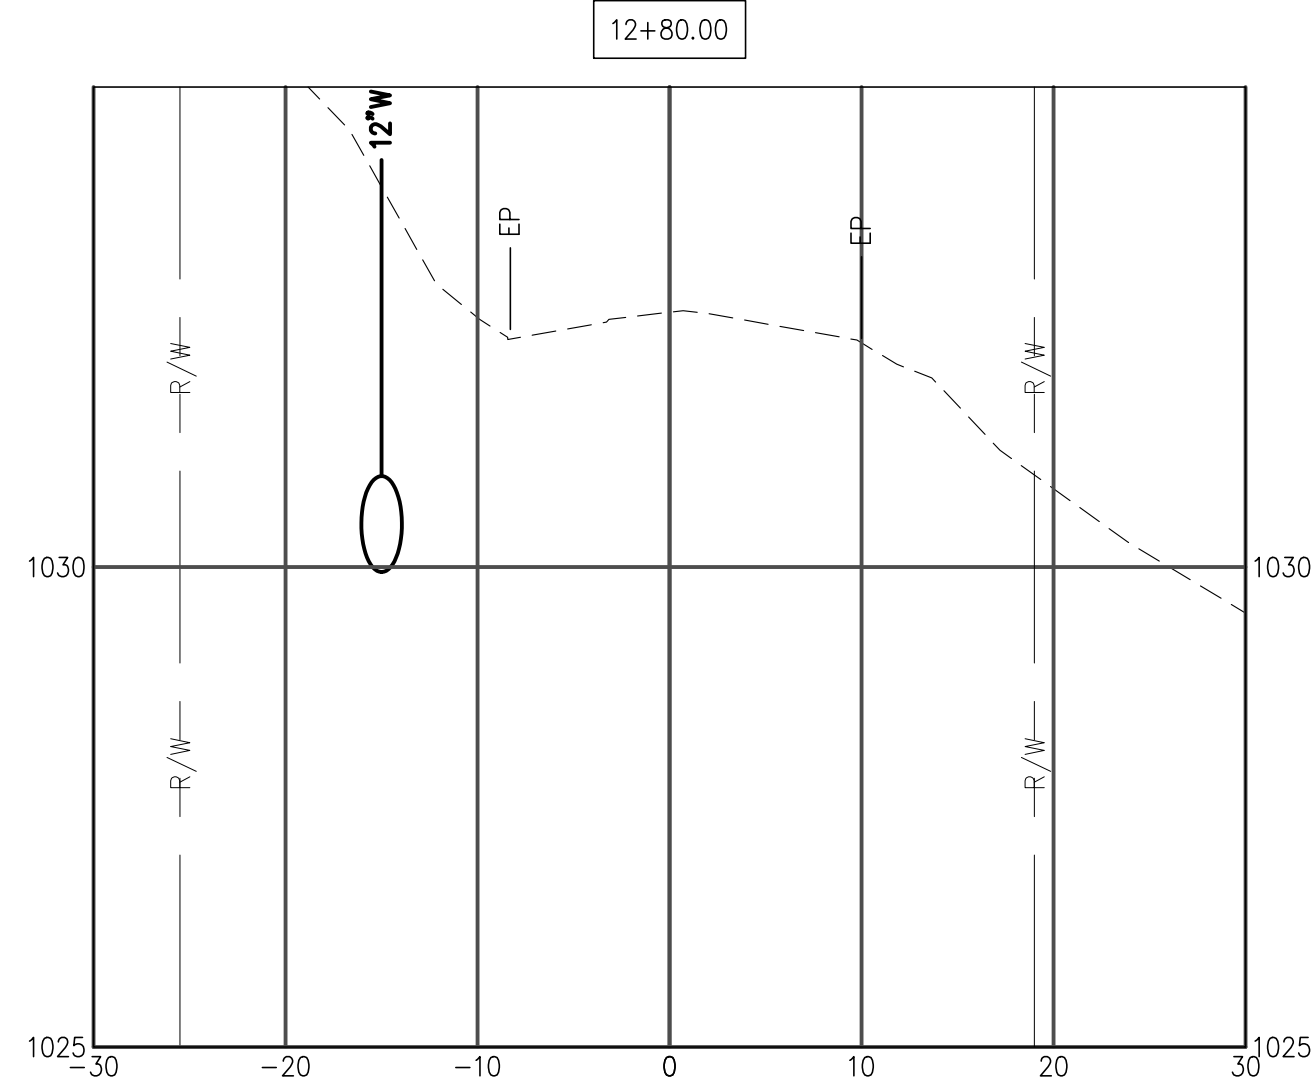
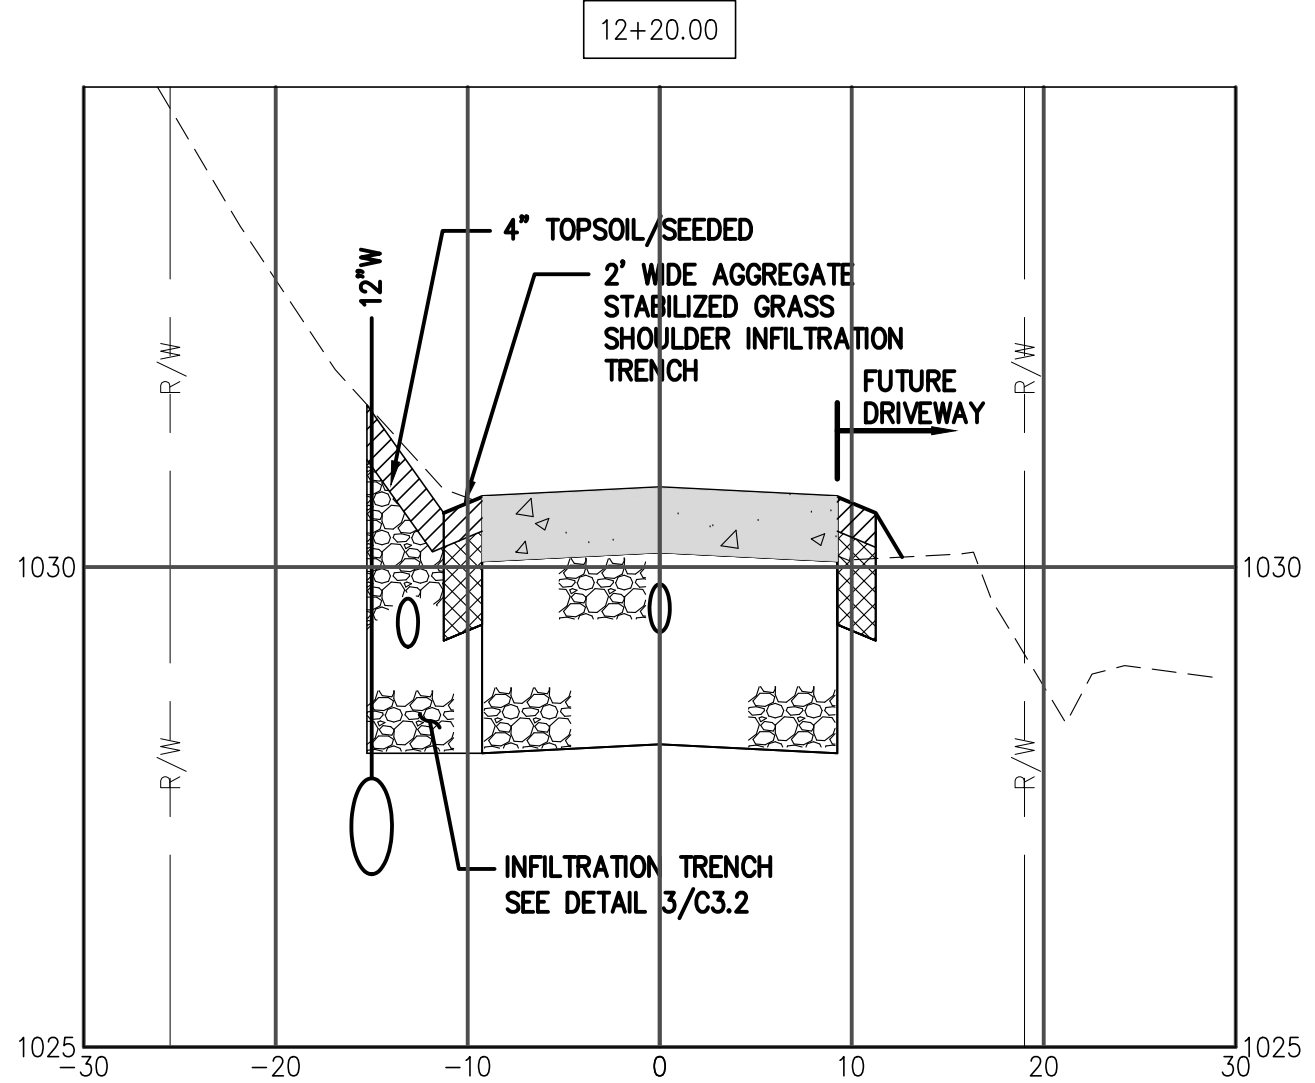
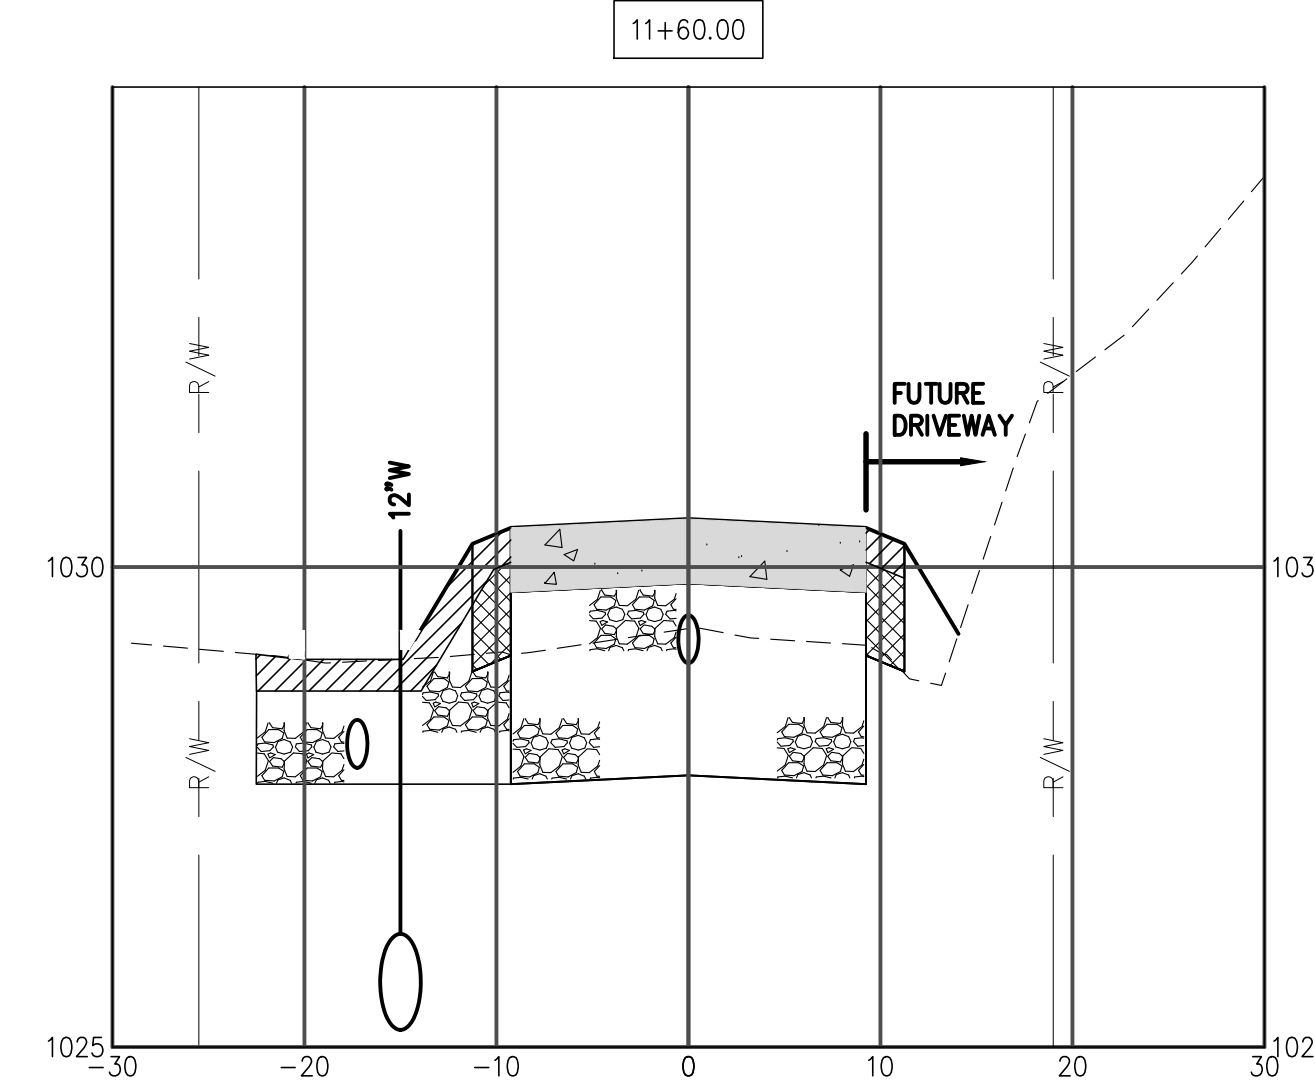
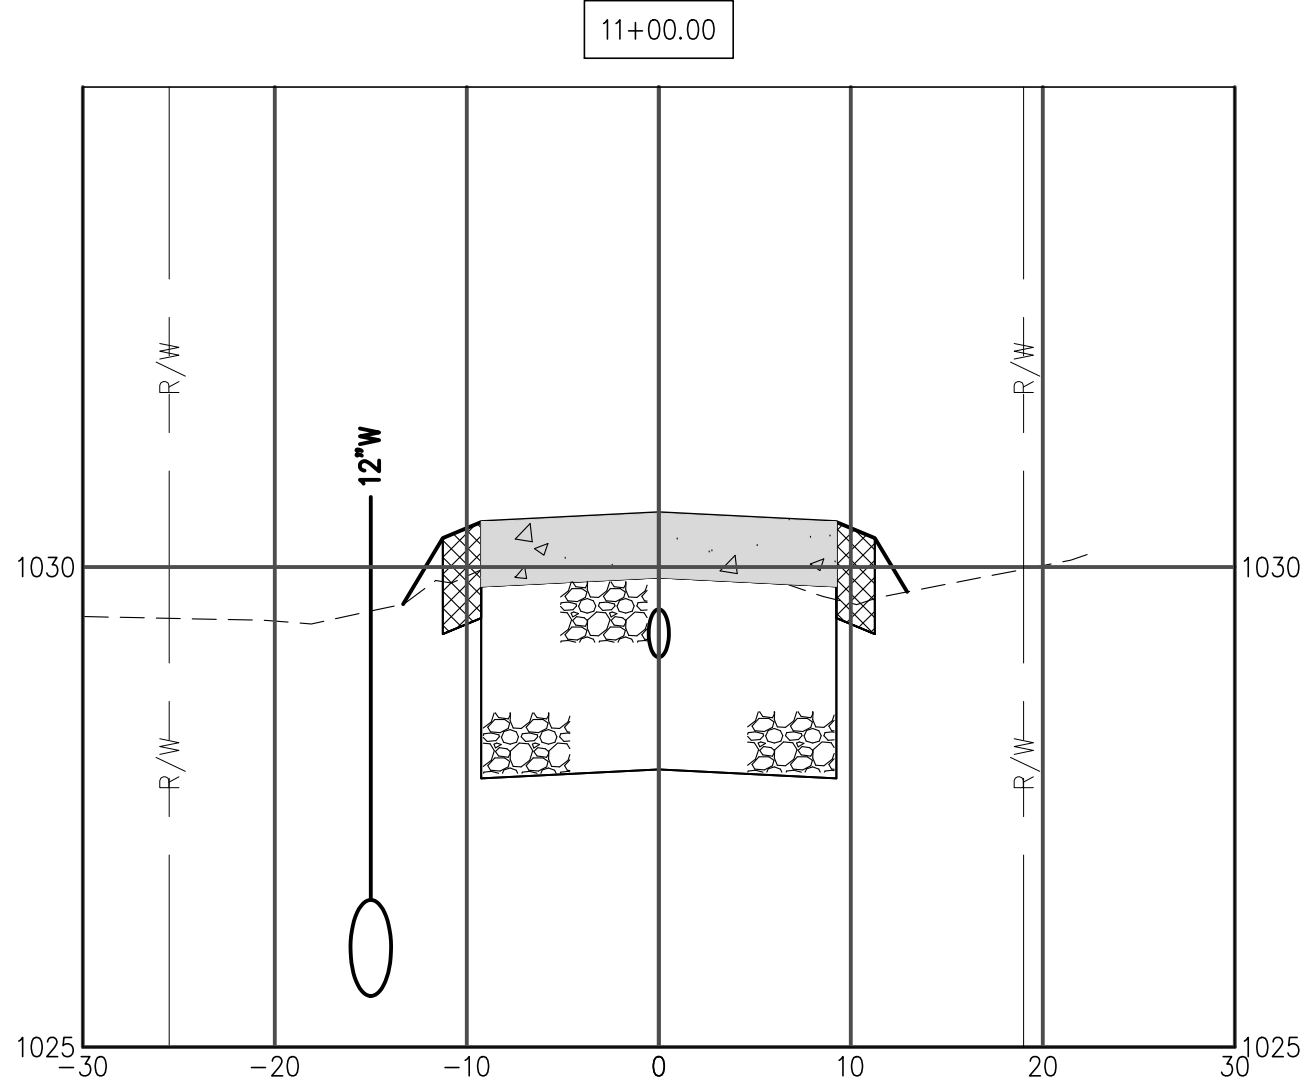


I:\3991C - 24th Street Permeable Pavement\03 Design\05-C40\3991C_DESIGN.dwg, 3/31/2023 3:50:27 PM, at

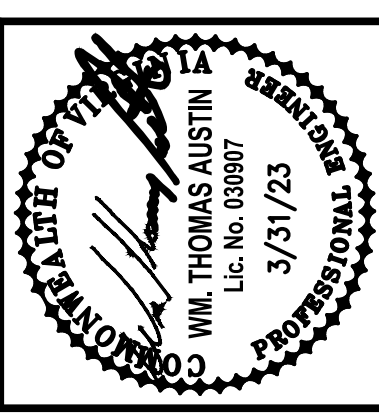

SEE TYPICAL SECTIONS
ON SHEET C3.2

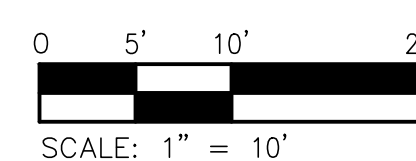

Revisions	Date

Issue Date:	MAR. 31, 2023
Drawn By:	WTA
Designed By:	ABR
Checked By:	WTA
Date:	3/31/23

Matern & Craig
ENGINEERS/SURVEYORS
701 FIRST STREET, S.W.
ROANOKE, VIRGINIA 24016
(540) 345-9342
FAX (540) 345-7691

STORMWATER DRAINAGE IMPROVEMENT PROJECT
FOR 1600 BLOCK 24TH ST. NE

CROSS SECTIONS

ROANOKE, VIRGINIA

Vertical Scale:
1" = 2'

Horizontal Scale:
1" = 10'

Commission Number:
3991C

Sheet No.:
C4.1