
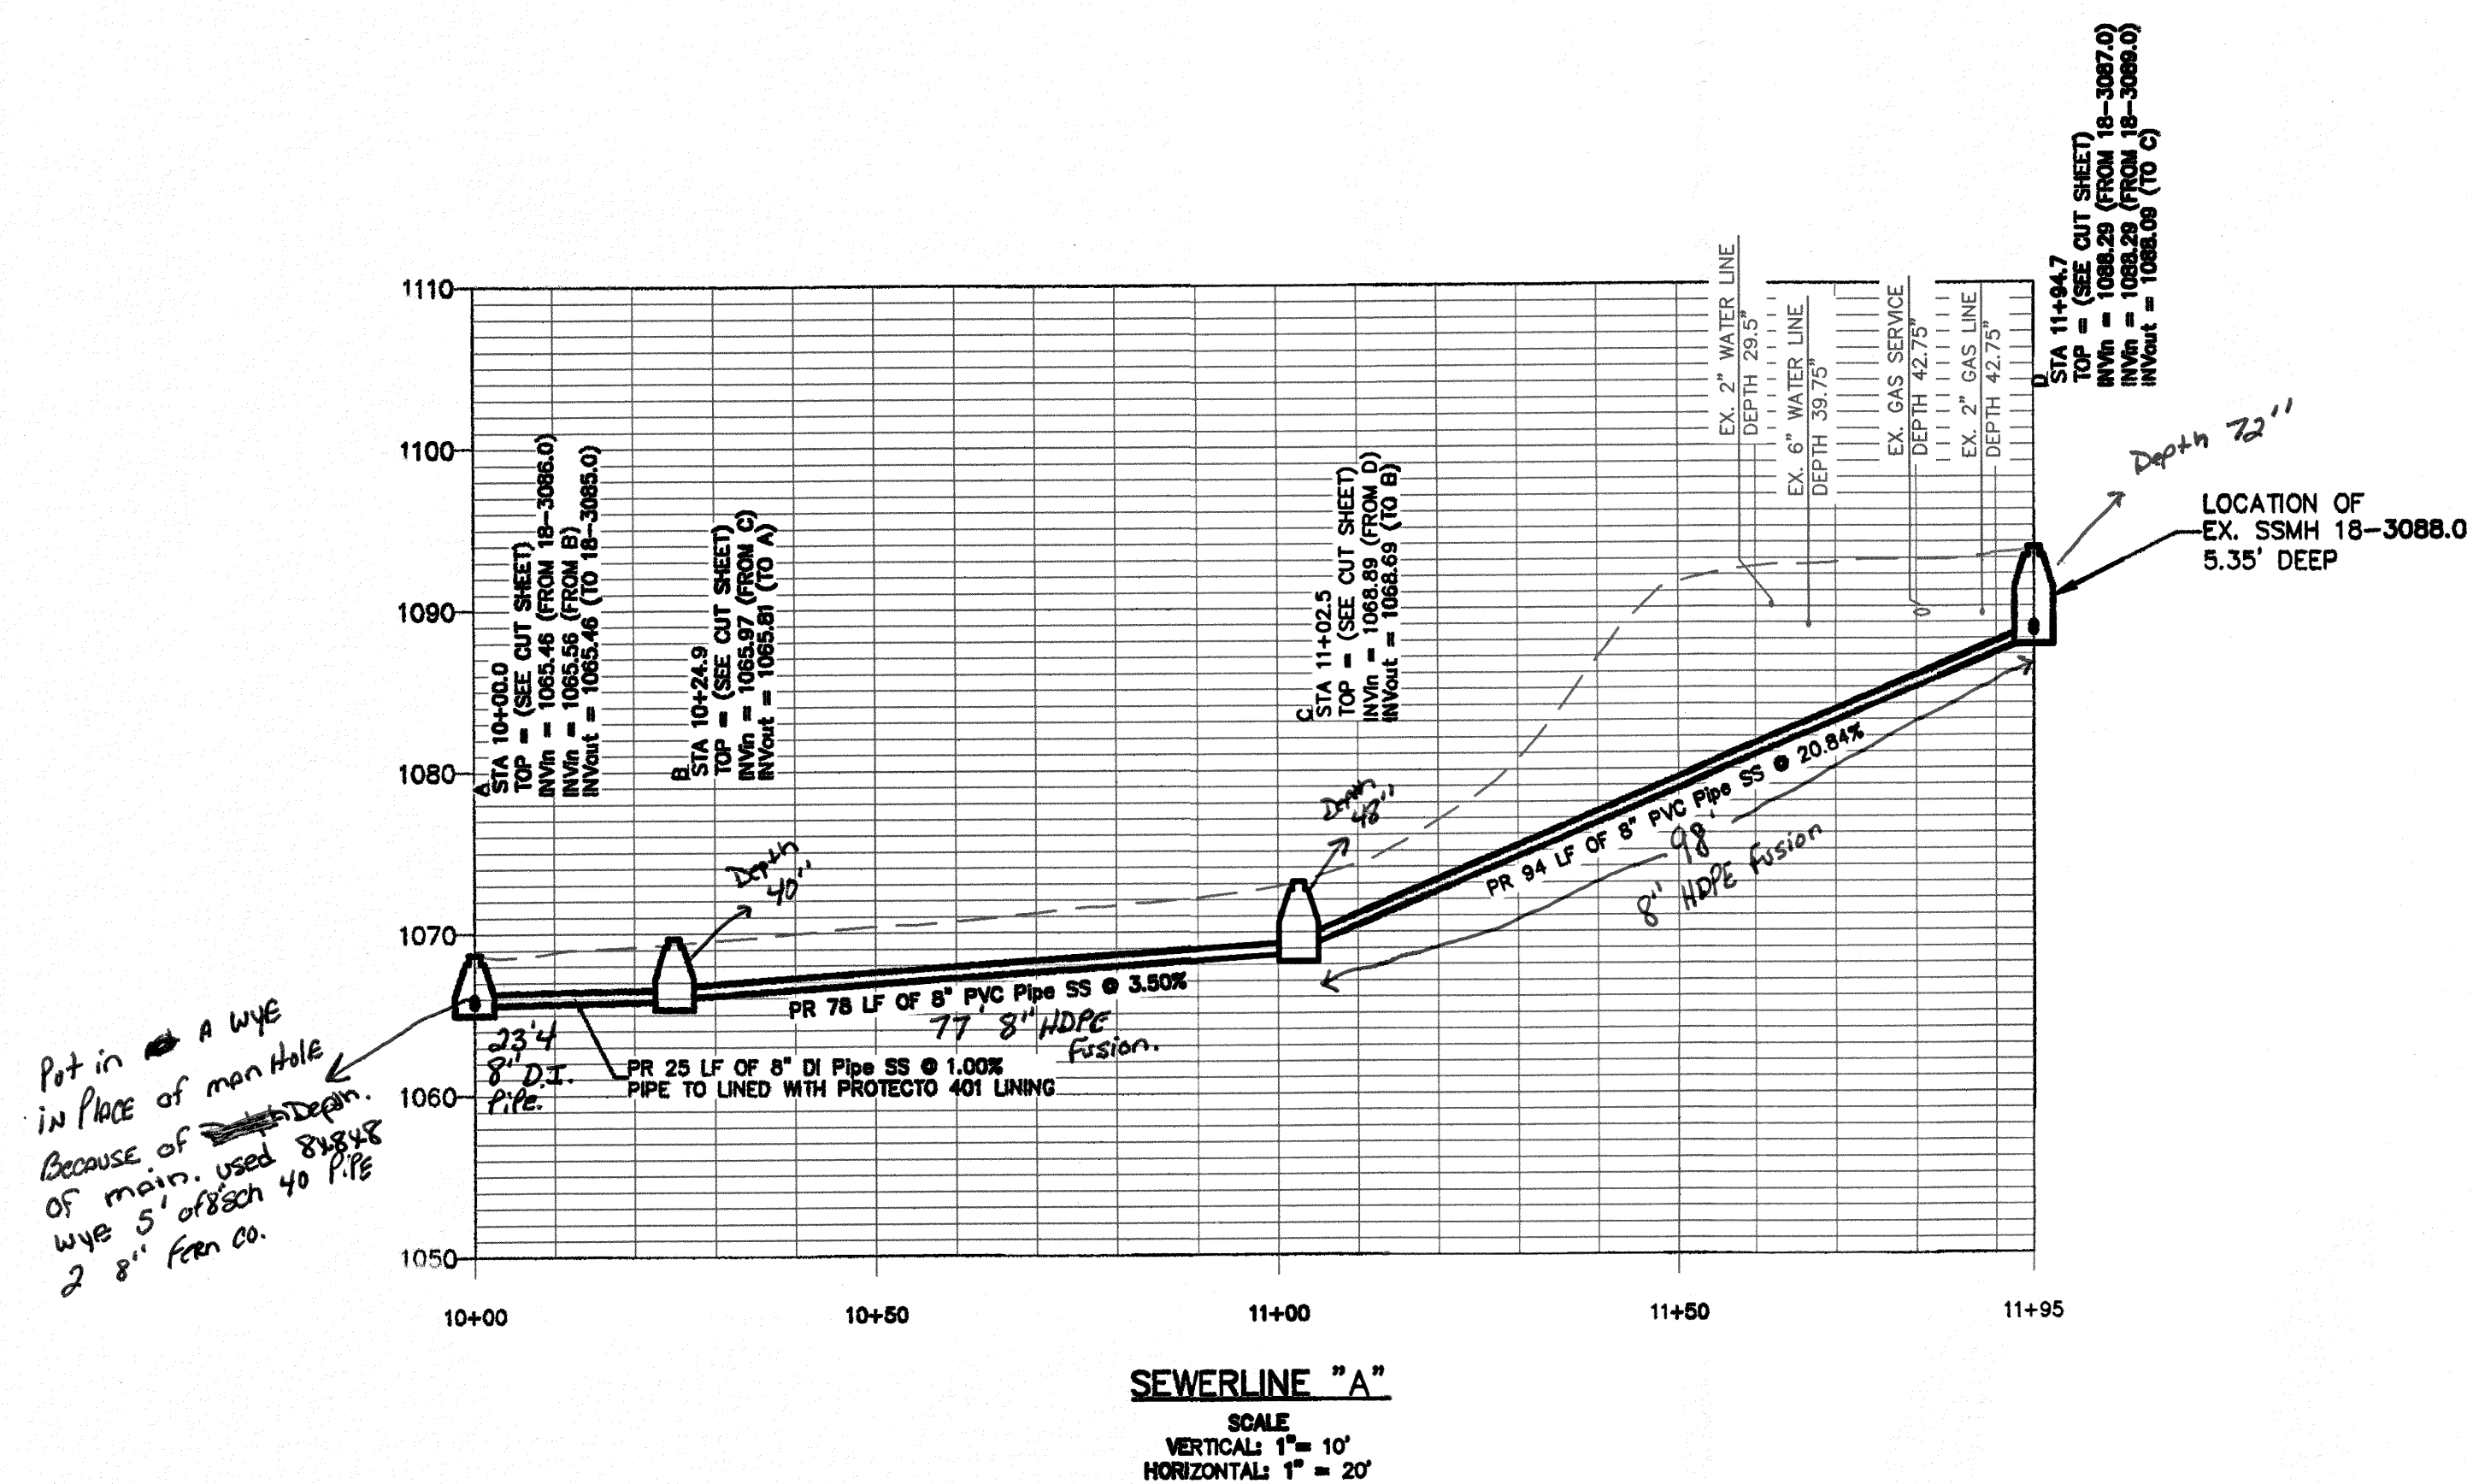


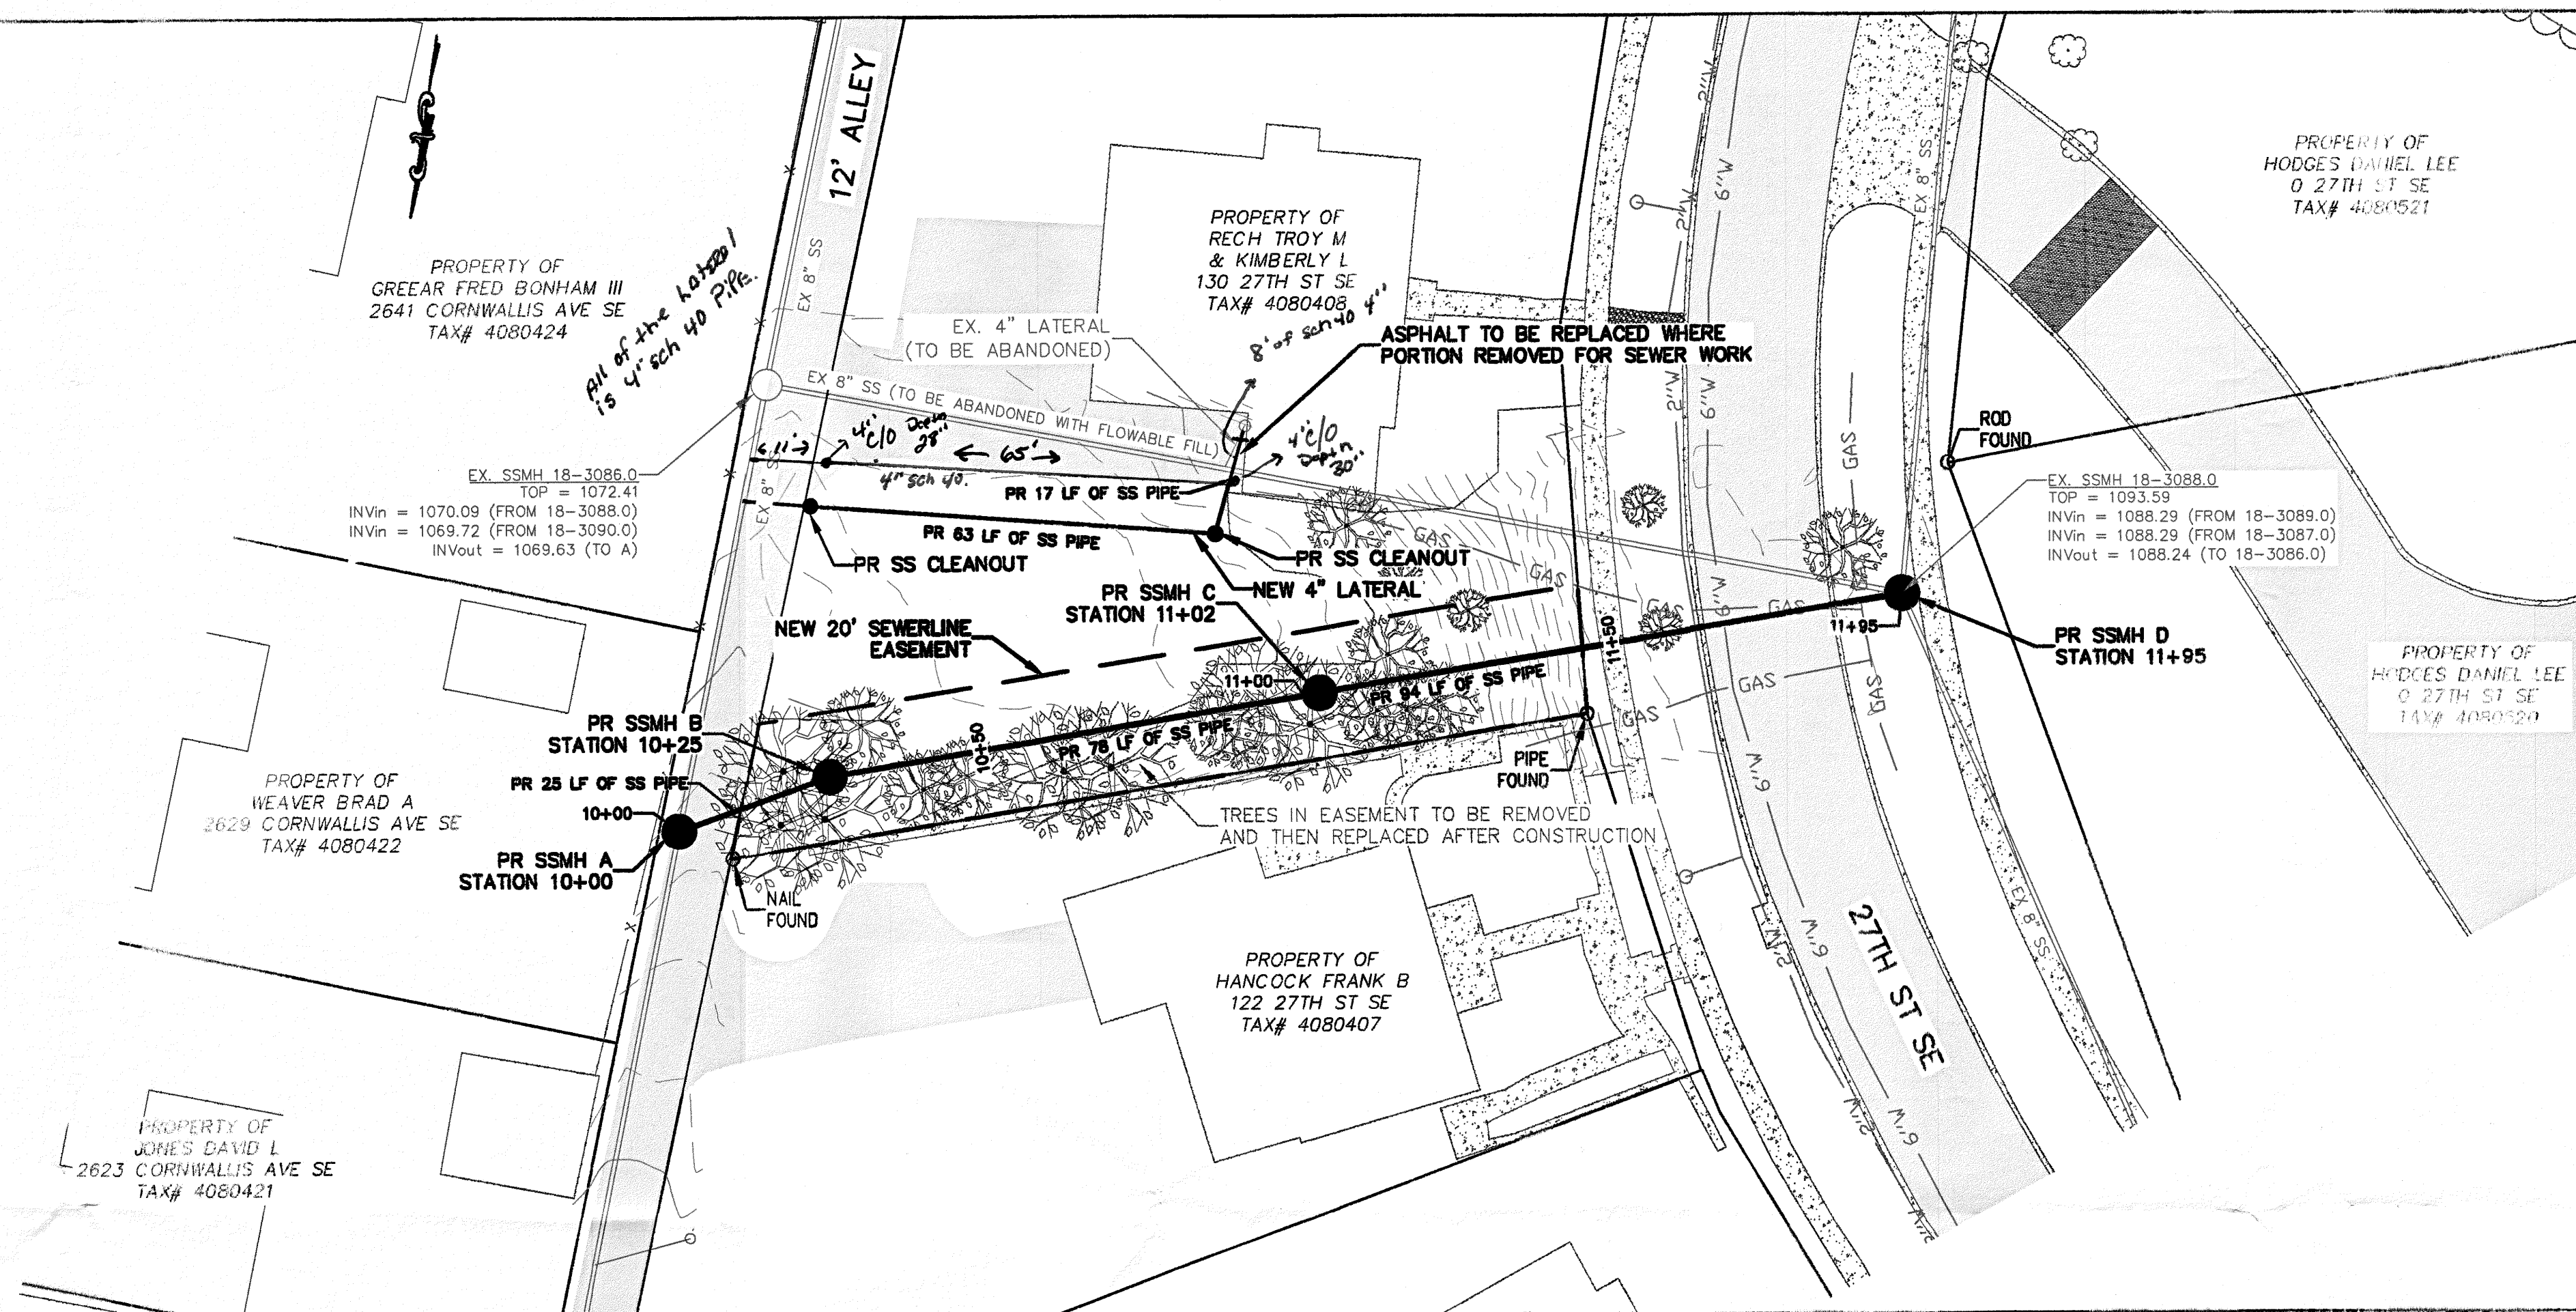


GENERAL NOTES:

1. SEWER LATERALS SHOWN ARE BASED ON CCTV FOOTAGE. ADDITIONAL LATERALS & CONFLICTS SHALL BE INVESTIGATED BY CONTRACTOR PRIOR TO EXCAVATION.
2. PROPERTY LINES SHOWN ON THIS PAGE WERE SET BASED ON RECORDS AND FIELD SURVEY DATA.
3. ANY FIELD CHANGES THAT AFFECT A DESIGN STANDARD SHALL BE APPROVED BY THIS PLAN SETS ENGINEER OF RECORD.

WESTERN VIRGINIA
WATER AUTHORITY

ENGINEERING SERVICES
1601 S JEFFERSON ST, SUITE 300
ROANOKE, VA 24011
540-853-5700

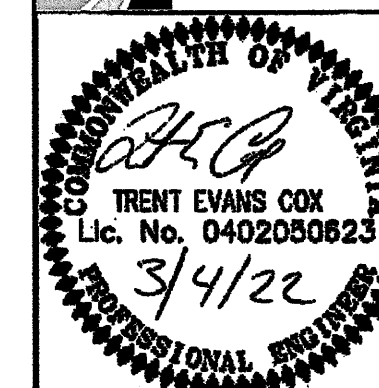

27th ST SE SEWER
RELOCATION

PLAN & PROFILE

[illegible]