


24 CAMPBELL AVENUE
TAX NO. 4010318
MSI PROPERTIES LLC

23 SALEM AVENUE
TAX NO. 4010319
JOHN LAWRENCE & ELIZABETH ADAMS

26 SALEM AVENUE
TAX NO. 4010118
CITY OF ROANOKE

1 MARKET SQUARE
TAX NO. 4010808
STERN VIRGINIA FOUNDATION
FOR THE ARTS AND SCIENCES

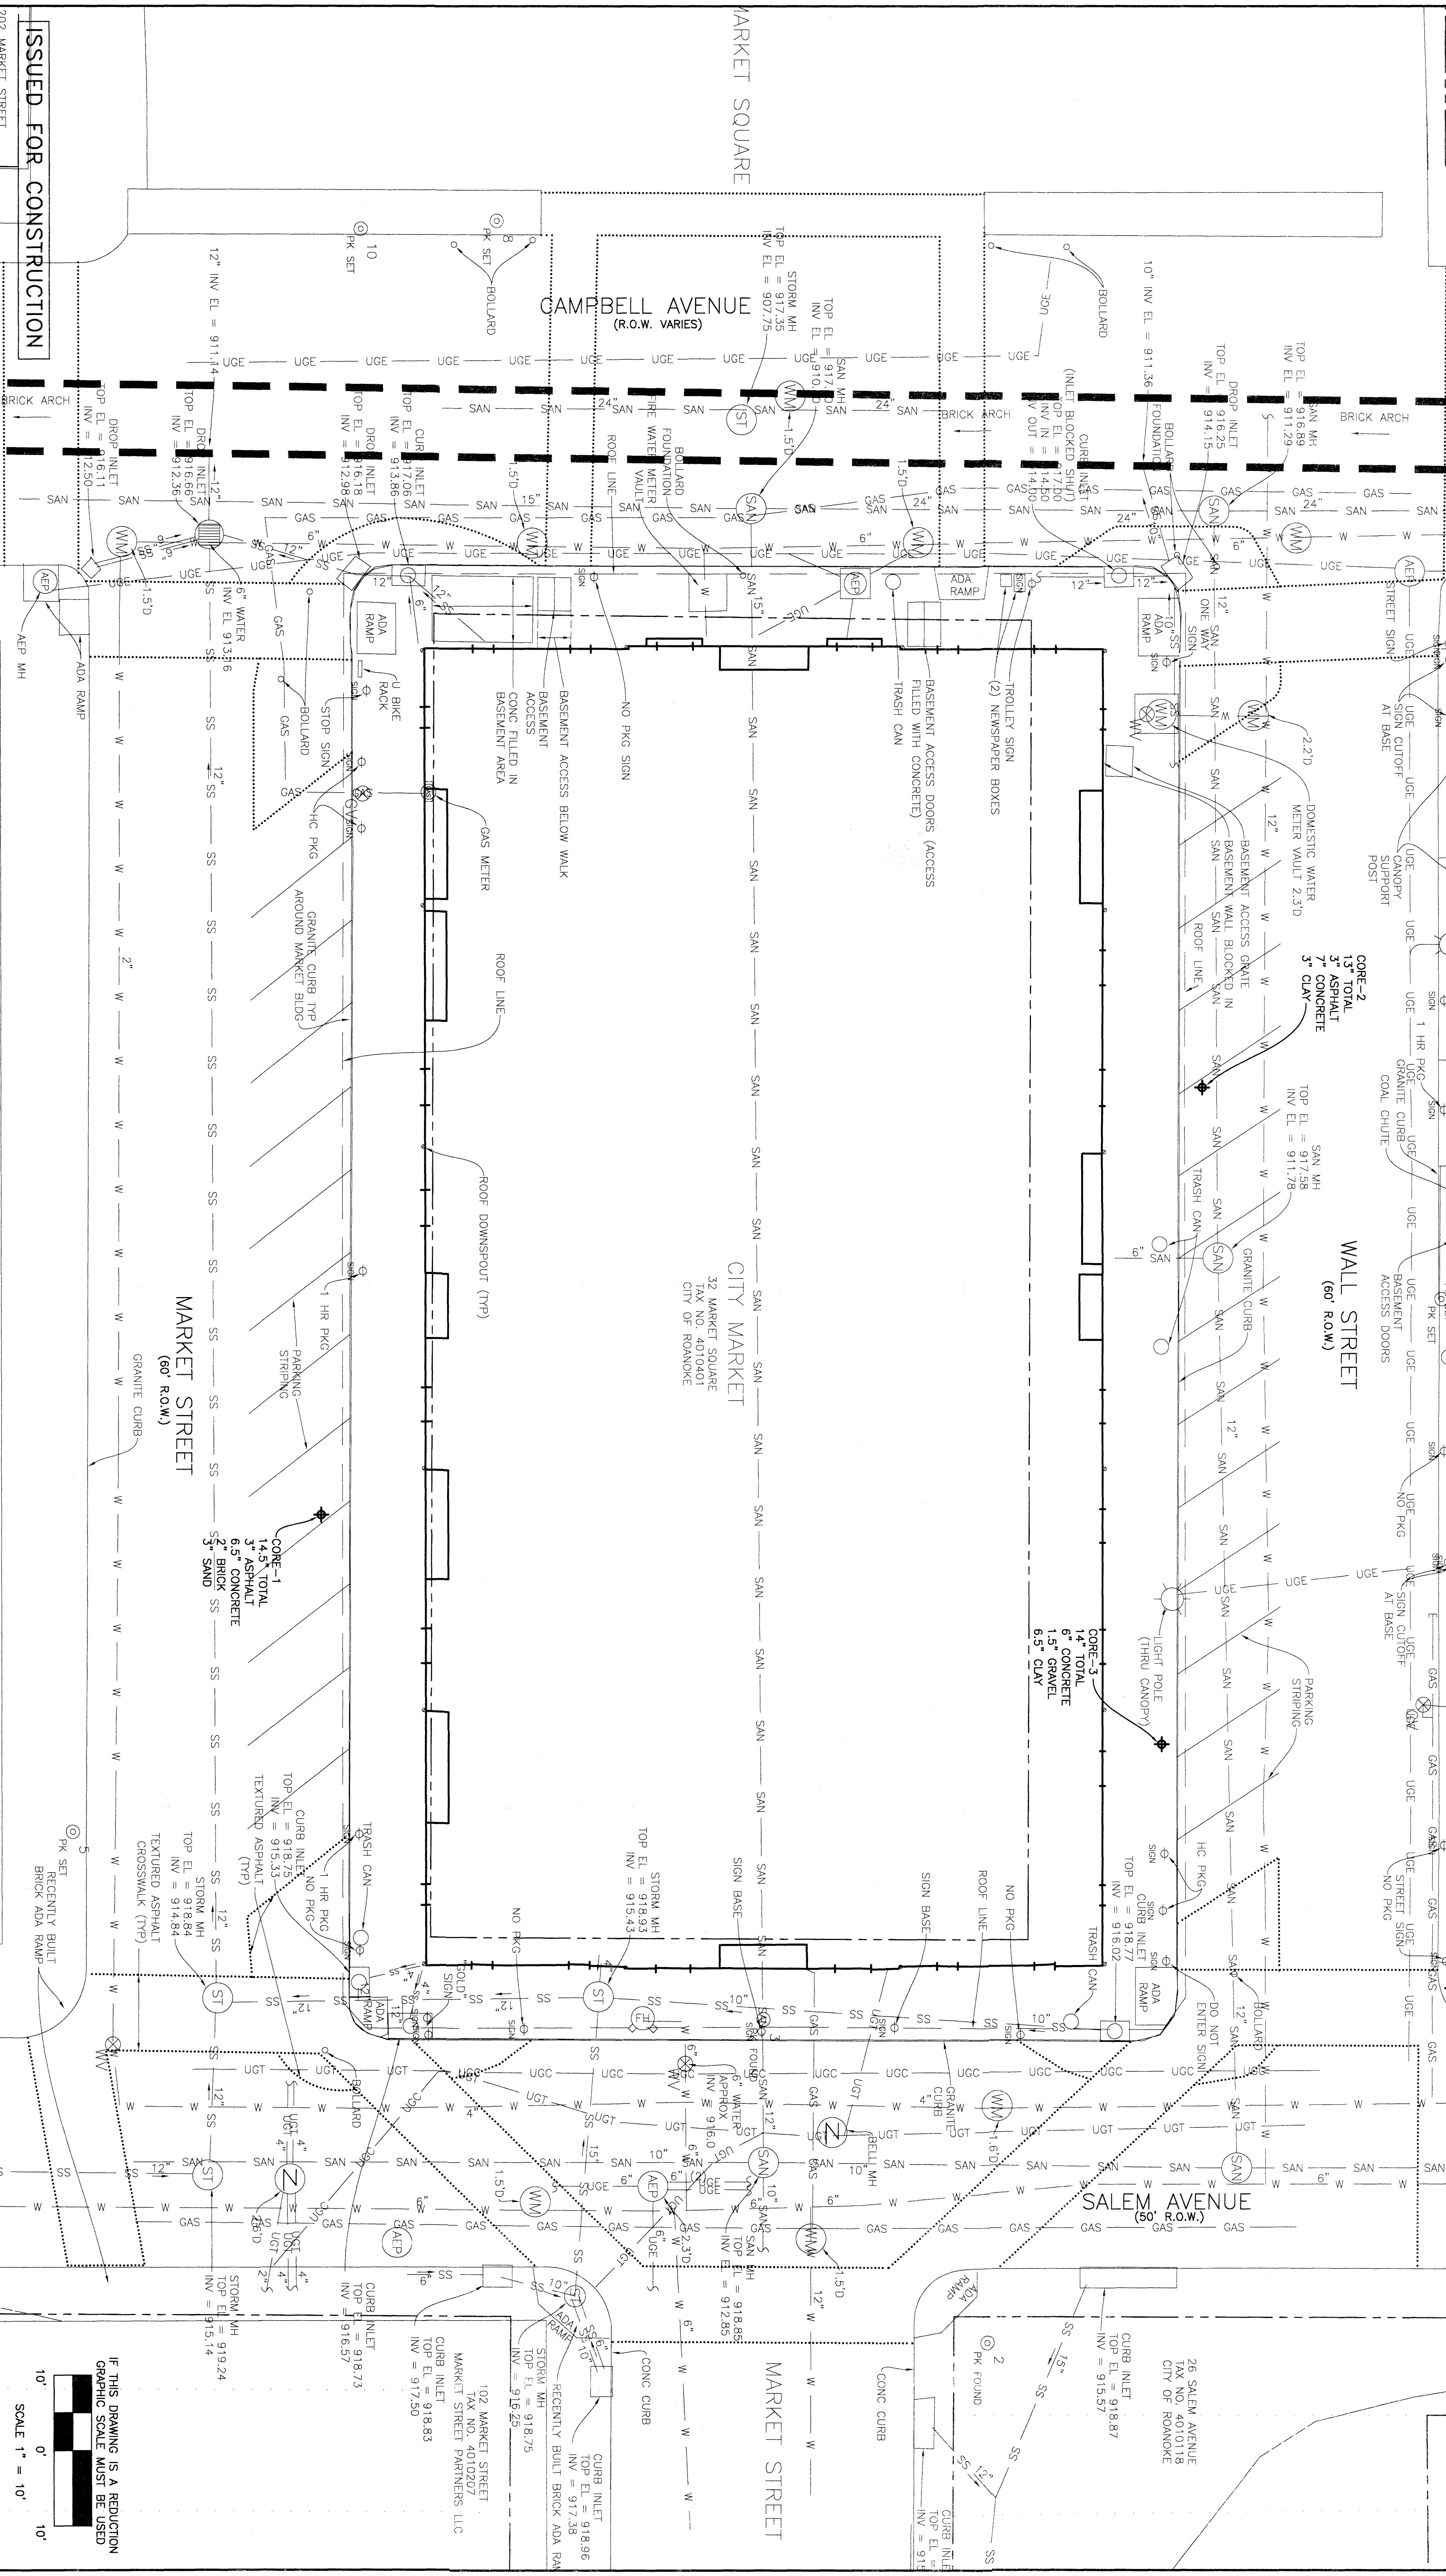

ISSUED FOR CONSTRUCTION

202 MARKET STREET

OFFICE OF THE
CITY ENGINEER

215 CHURCH AVENUE, S.W.
ROOM 350
PHONE: (540) 853-2731
FAX: (540) 853-1364
WWW.ROANOKEVA.GOV

DESIGNED:
JIT/ARC

DRAWN:
ARC

CHECKED:
JIT

REV.

DATE:

DESCRIPTION

05/16/2010

SCALE:
1"=10'

MARKET BUILDING
STREETSCAPE PROJECT

CITY OF ROANOKE, VIRGINIA

SHEET
1 OF 9

SHEET NO.
1