

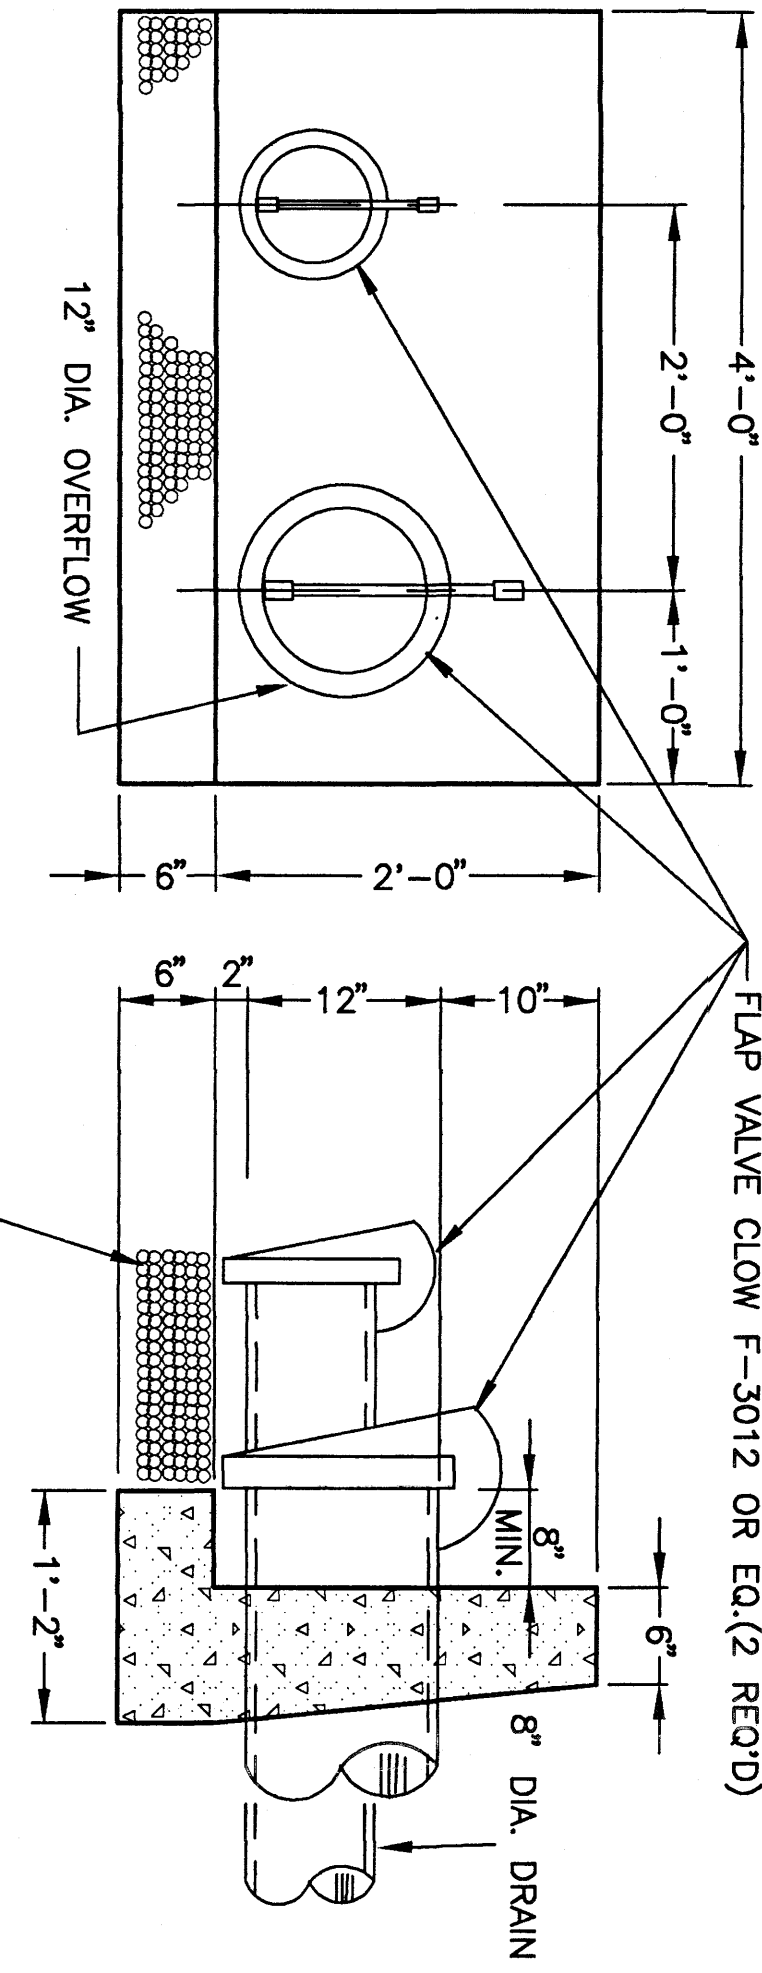


COORDINATE LIST			
CP #	NORTHING	EASTING	
1009	3720.0356	5344.8873	
1010	3775.9585	5363.7877	
1011	3794.3404	5398.2329	
1012	3785.6858	5378.5654	
1013	3724.0094	5392.6330	
1014	3731.5392	5416.7014	

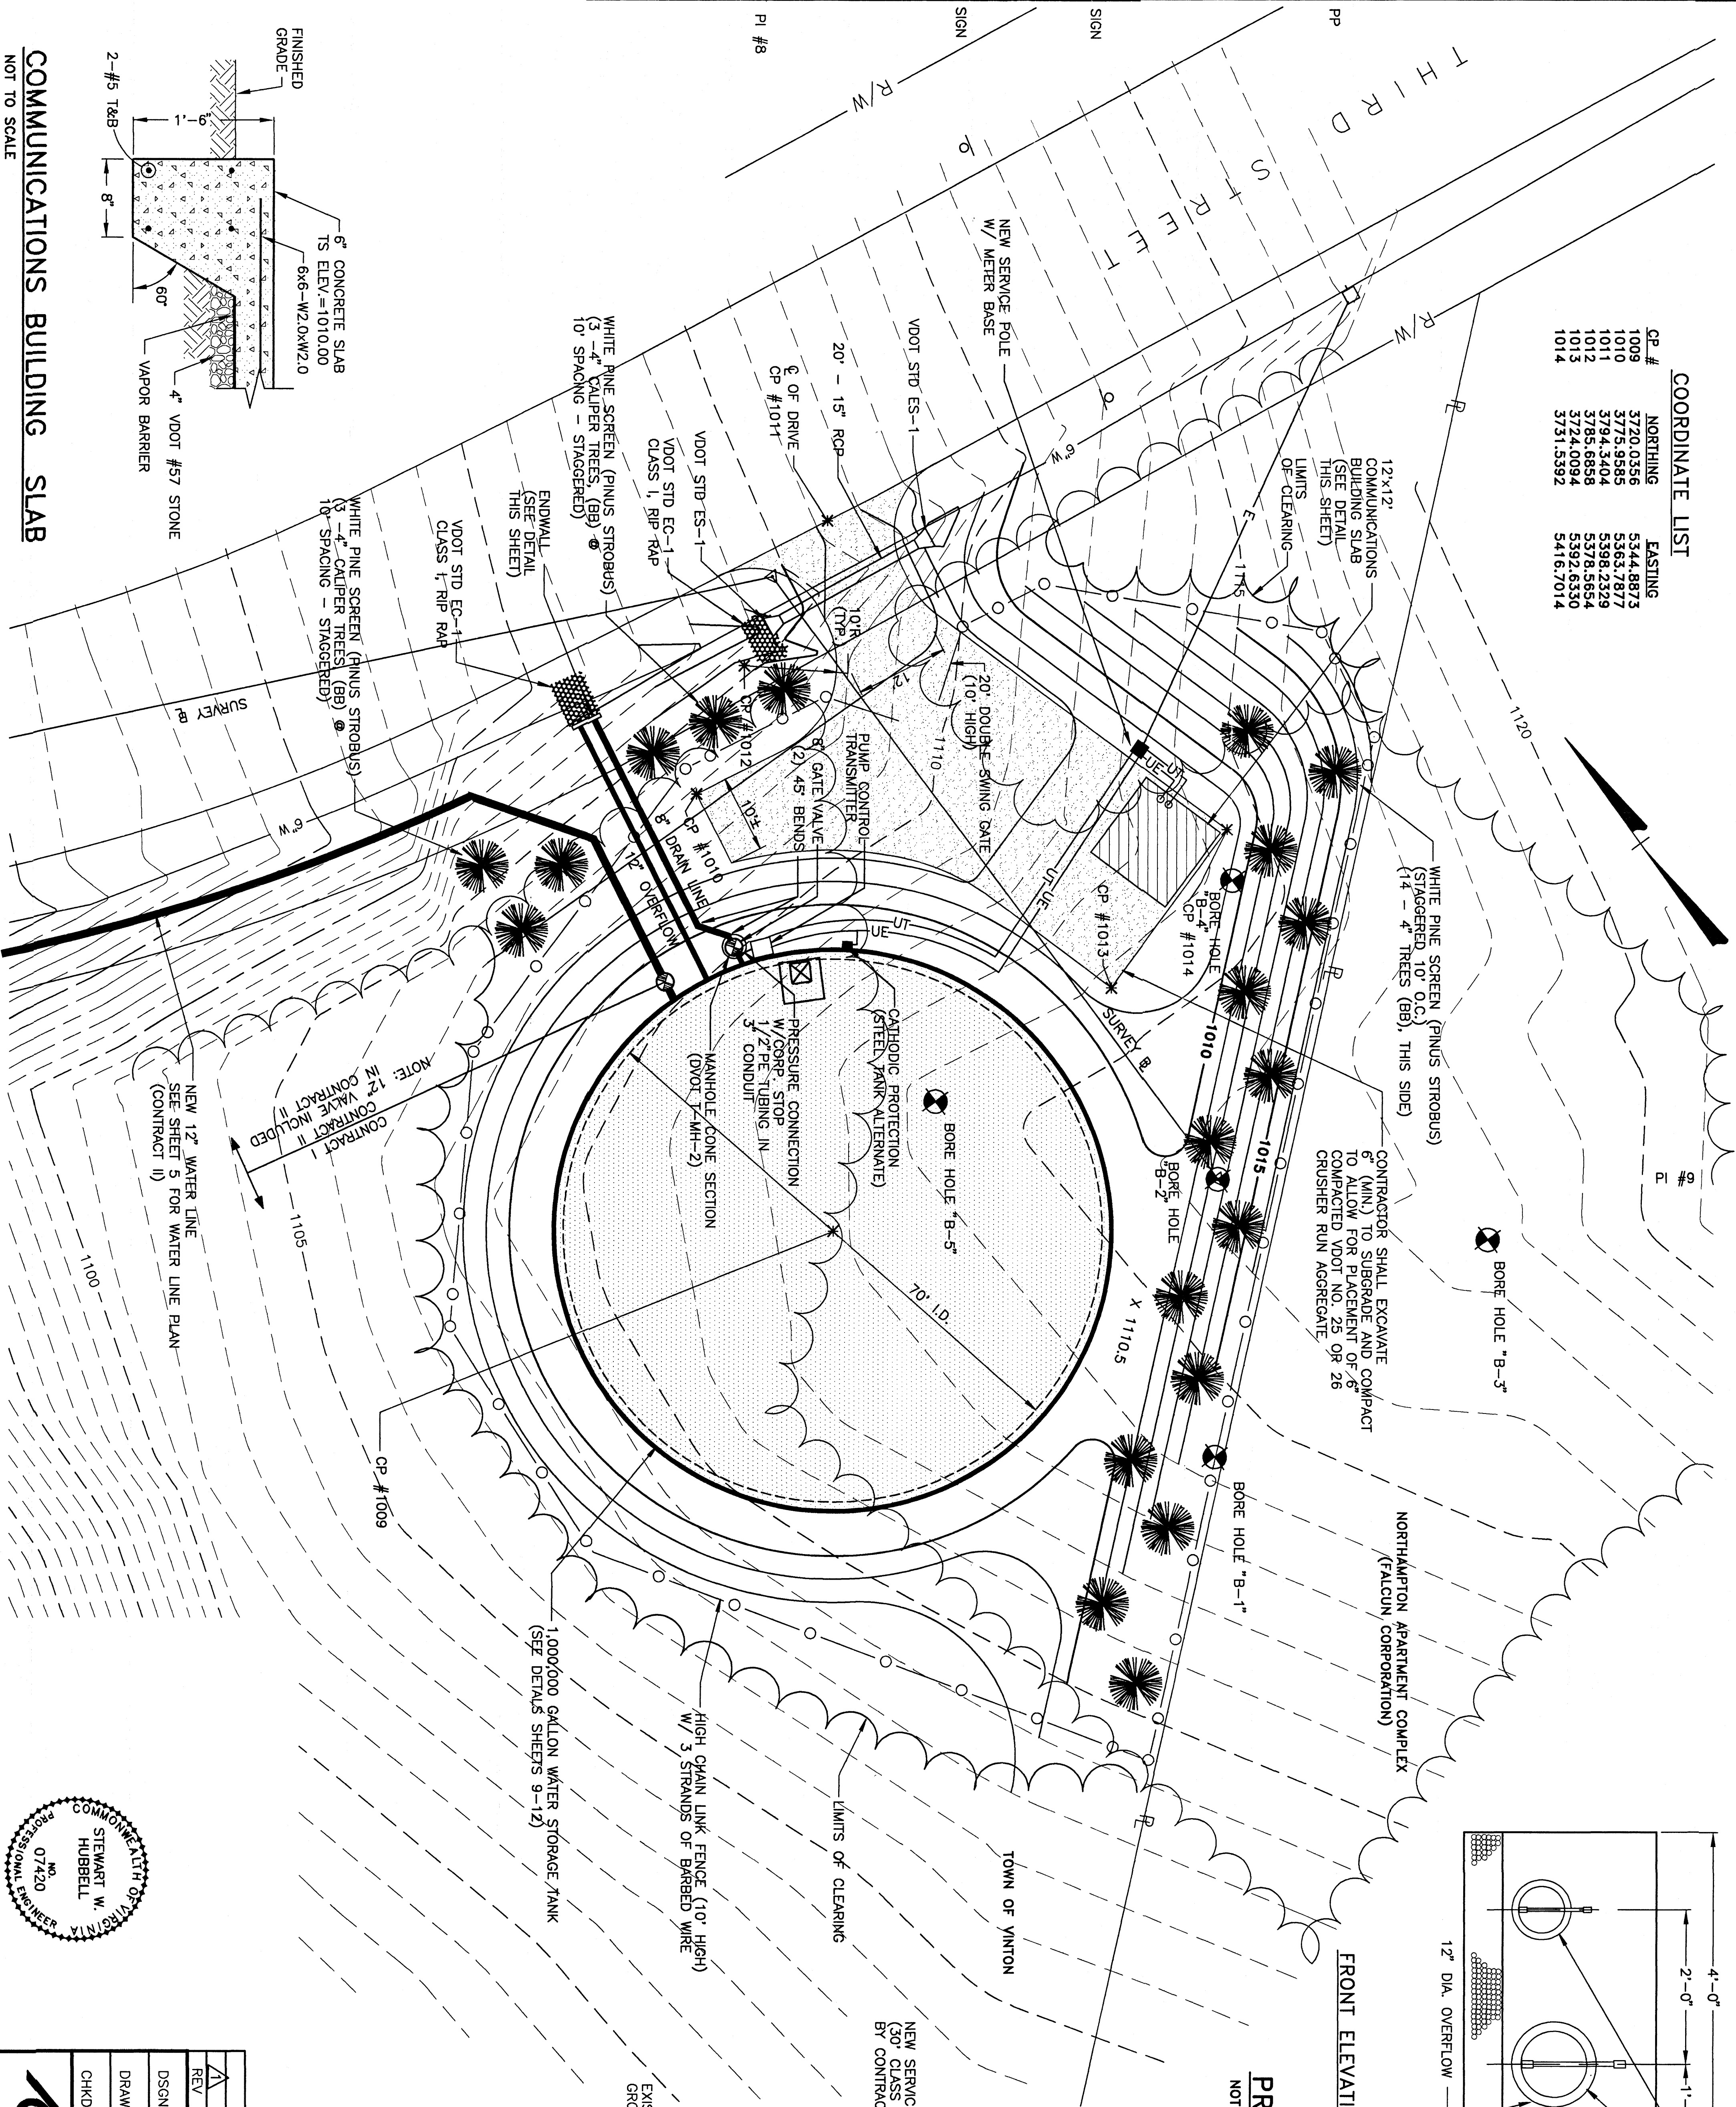

PRECAST ENDWALL DETAILS

NOT TO SCALE

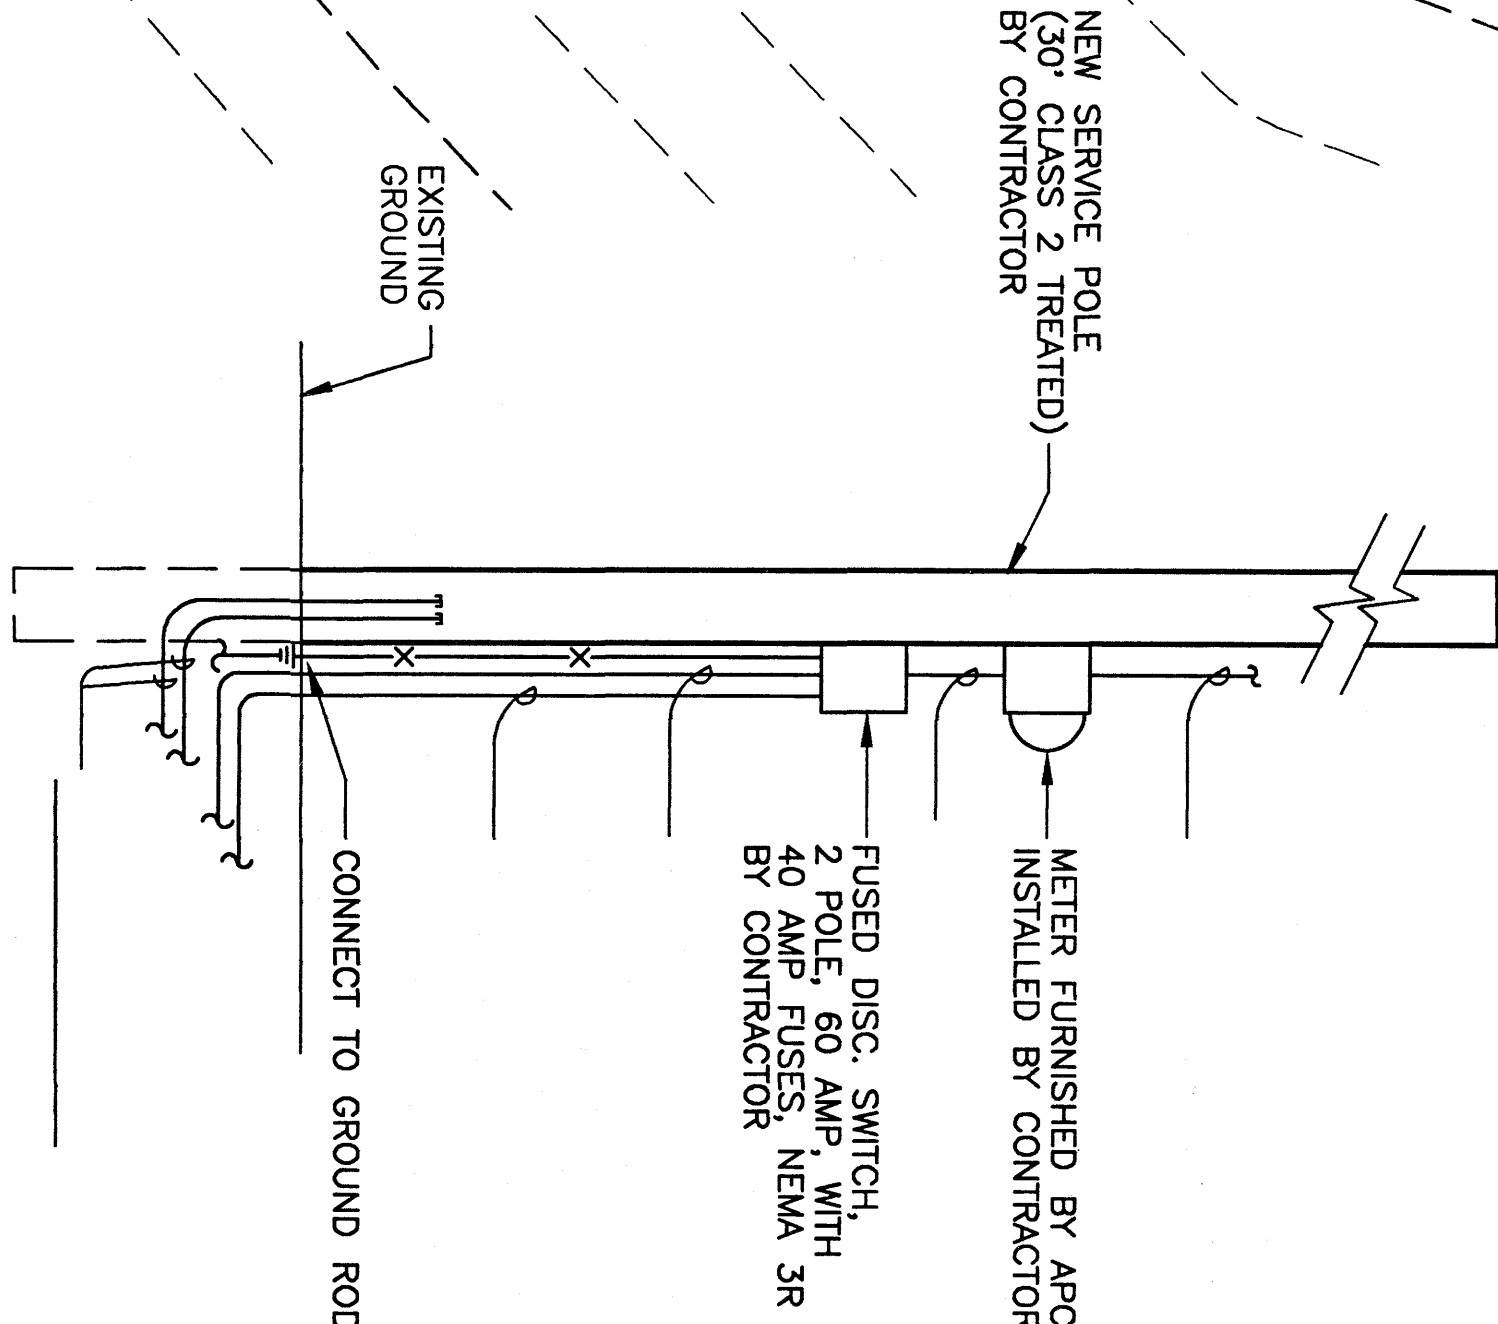

LIGHT POLE DETAIL

NOT TO SCALE

COMMUNICATIONS BUILDING SLAB

NOT TO SCALE



REV	5/30/96	TELEMETRY AND END WALL MODIFICATIONS	TAM SWH
DATE		DESCRIPTION	BY APP
DSGN	NNW/TAM	THIRD STREET WATER TANK AND WATER MAIN PROJECTS	
DRAWN	TAM		
CHKD	SWH		
TOWN OF VINTON, VIRGINIA			
SCALE: 1"=10'		COMM. NO. 1485B	
DATE: MAY, 1996		SHEET 7	

